



BILSKÜR GRUNNMYND

1:50

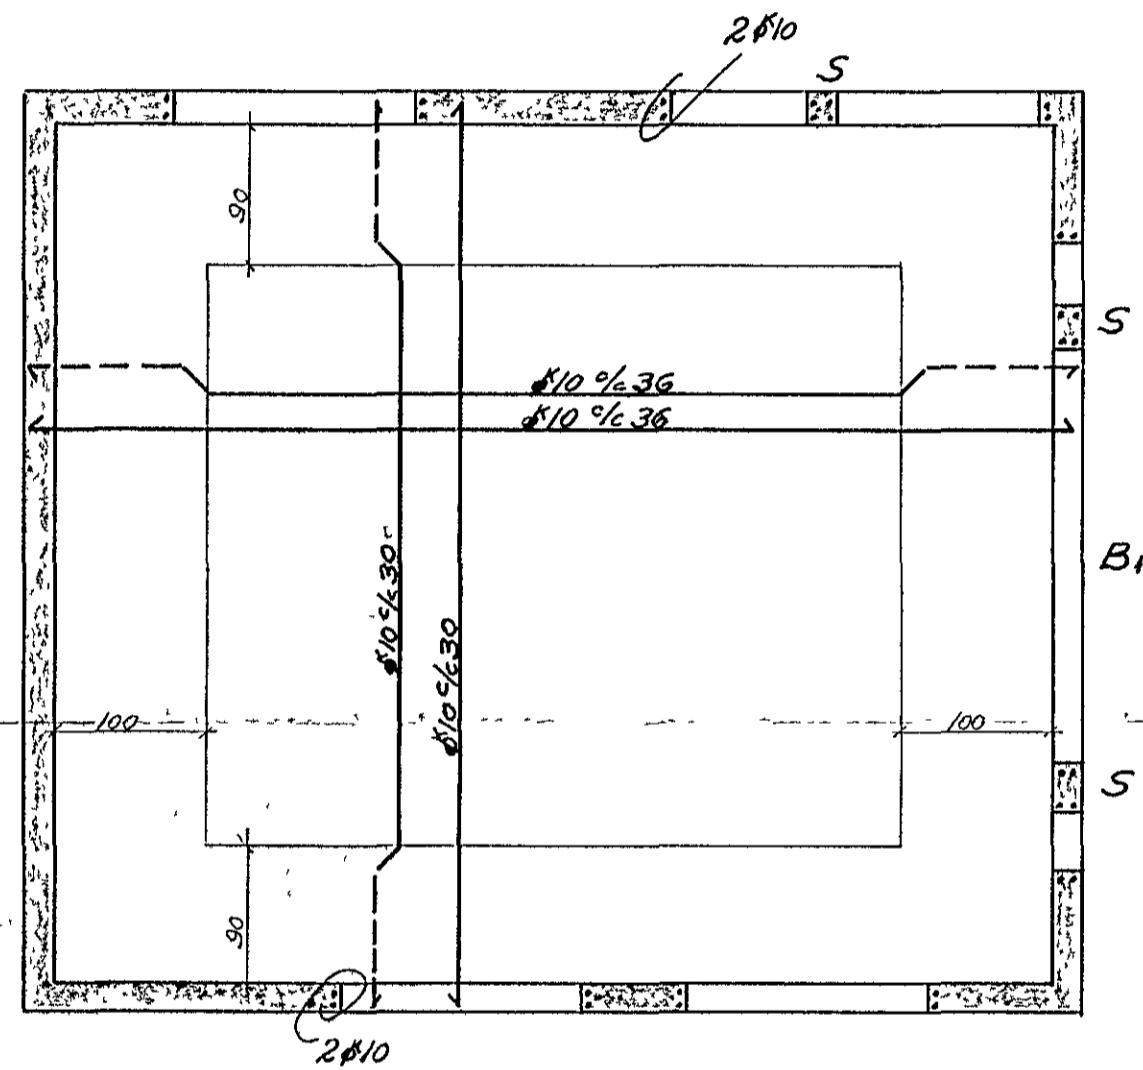


PLATA YFIR I. HÆÐ GRUNNMYND

1:50

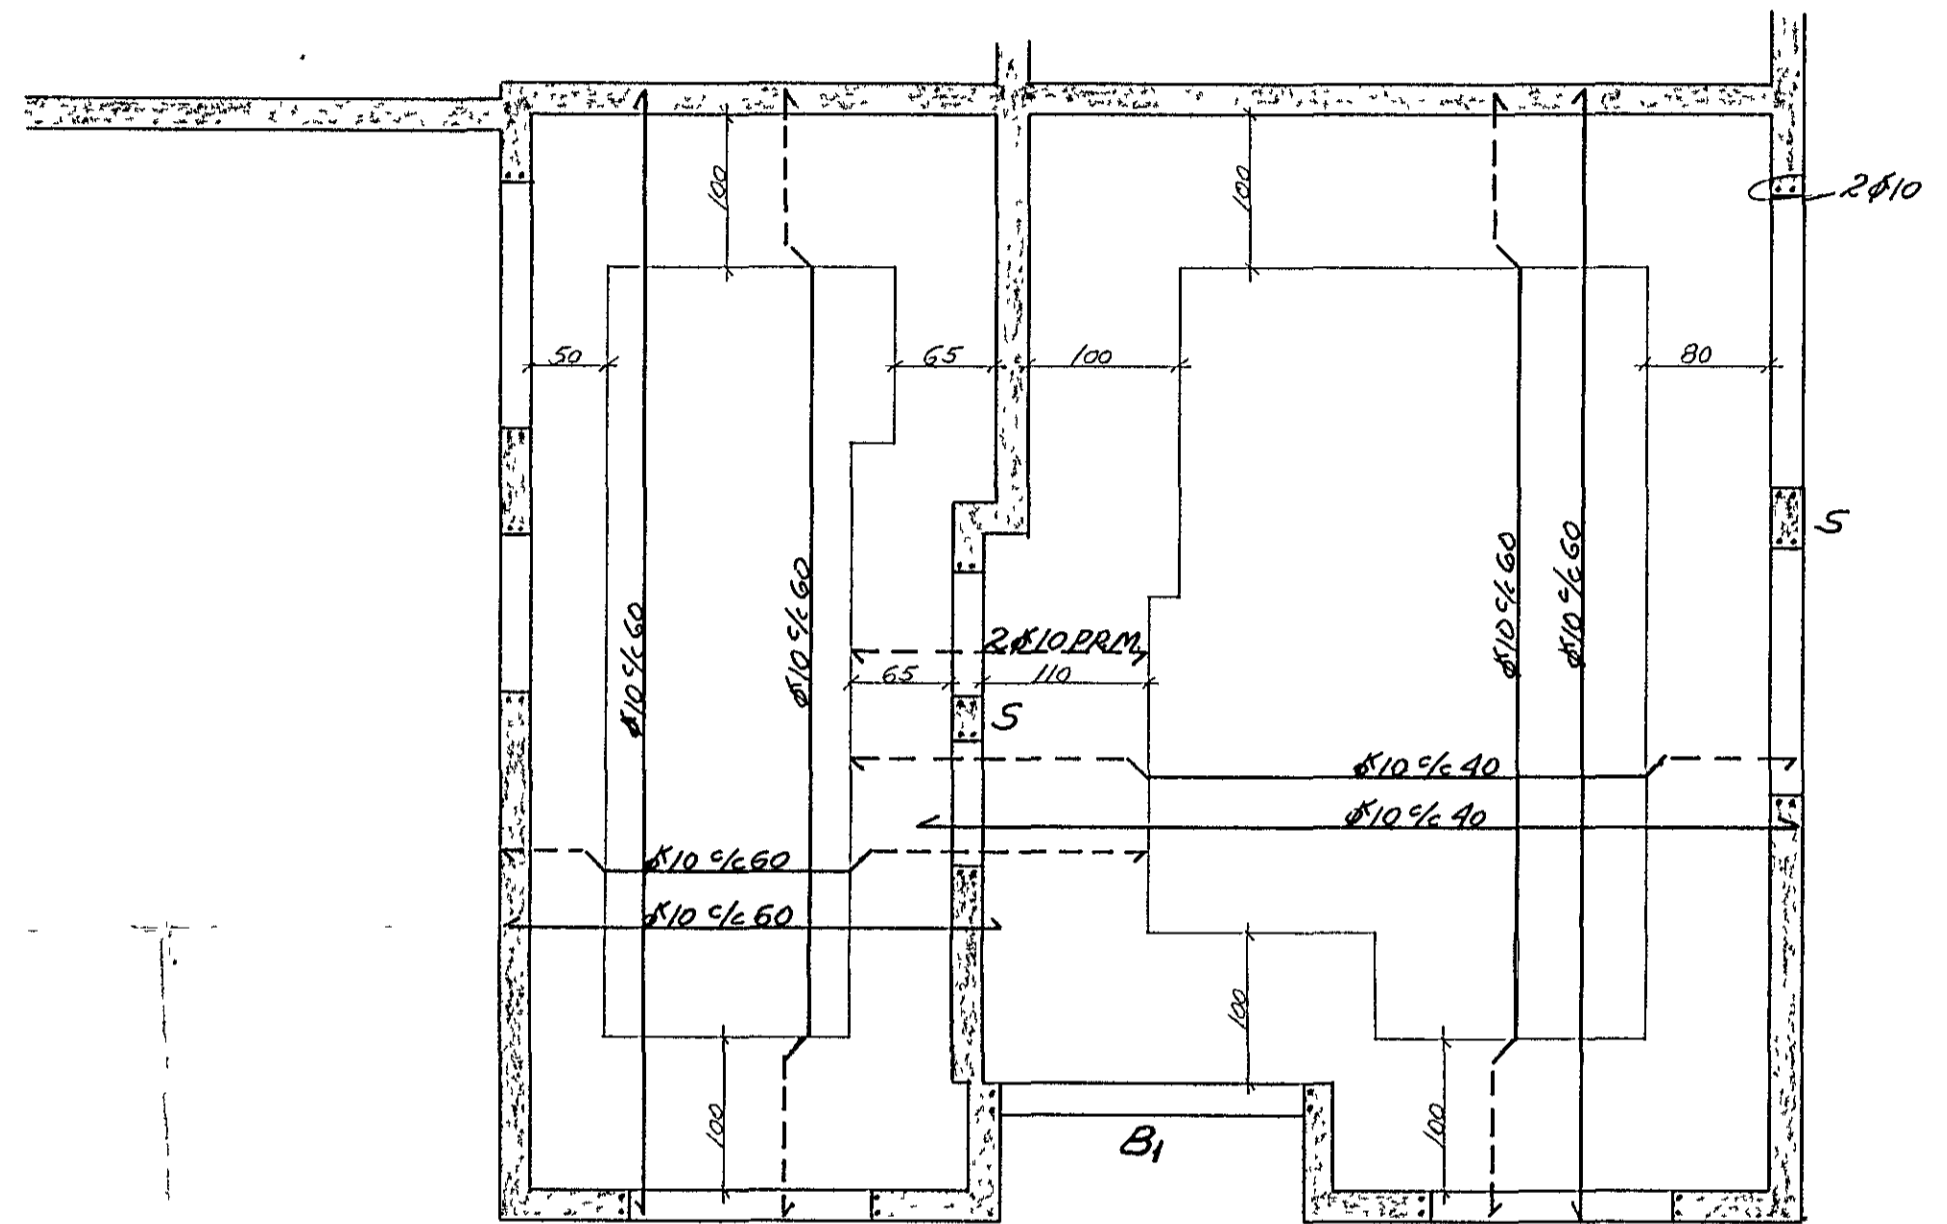

S: SÚLUR SEM HAFNA 4φ10 LANGJÄRNI OG
LYRURUR φ10 % 15

B1:
Stíð 1:10

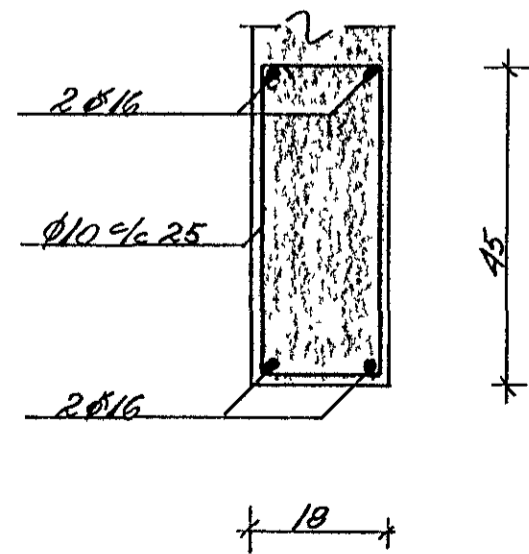

ÖLL LANGJÄRNI BEIN, EITGAR UPPBENGJUR



HÁHNVAMMUR 6 HAFNARFIRÐI	HAFTARFIRÐI OKT. '79
PLATA YFIR I. HÆÐ OG BILSKÜR - JÄRMAKÖGN	TEIKN. NR 1A REIKN. HAFT TEIKN. HAFT
HALLDÓR HANNESSON BYGG VERKFR. M.V.F. GUMMARSSUNDI 10 HAFTARFIRÐI 53423	