



GRUNNMYND 1:50

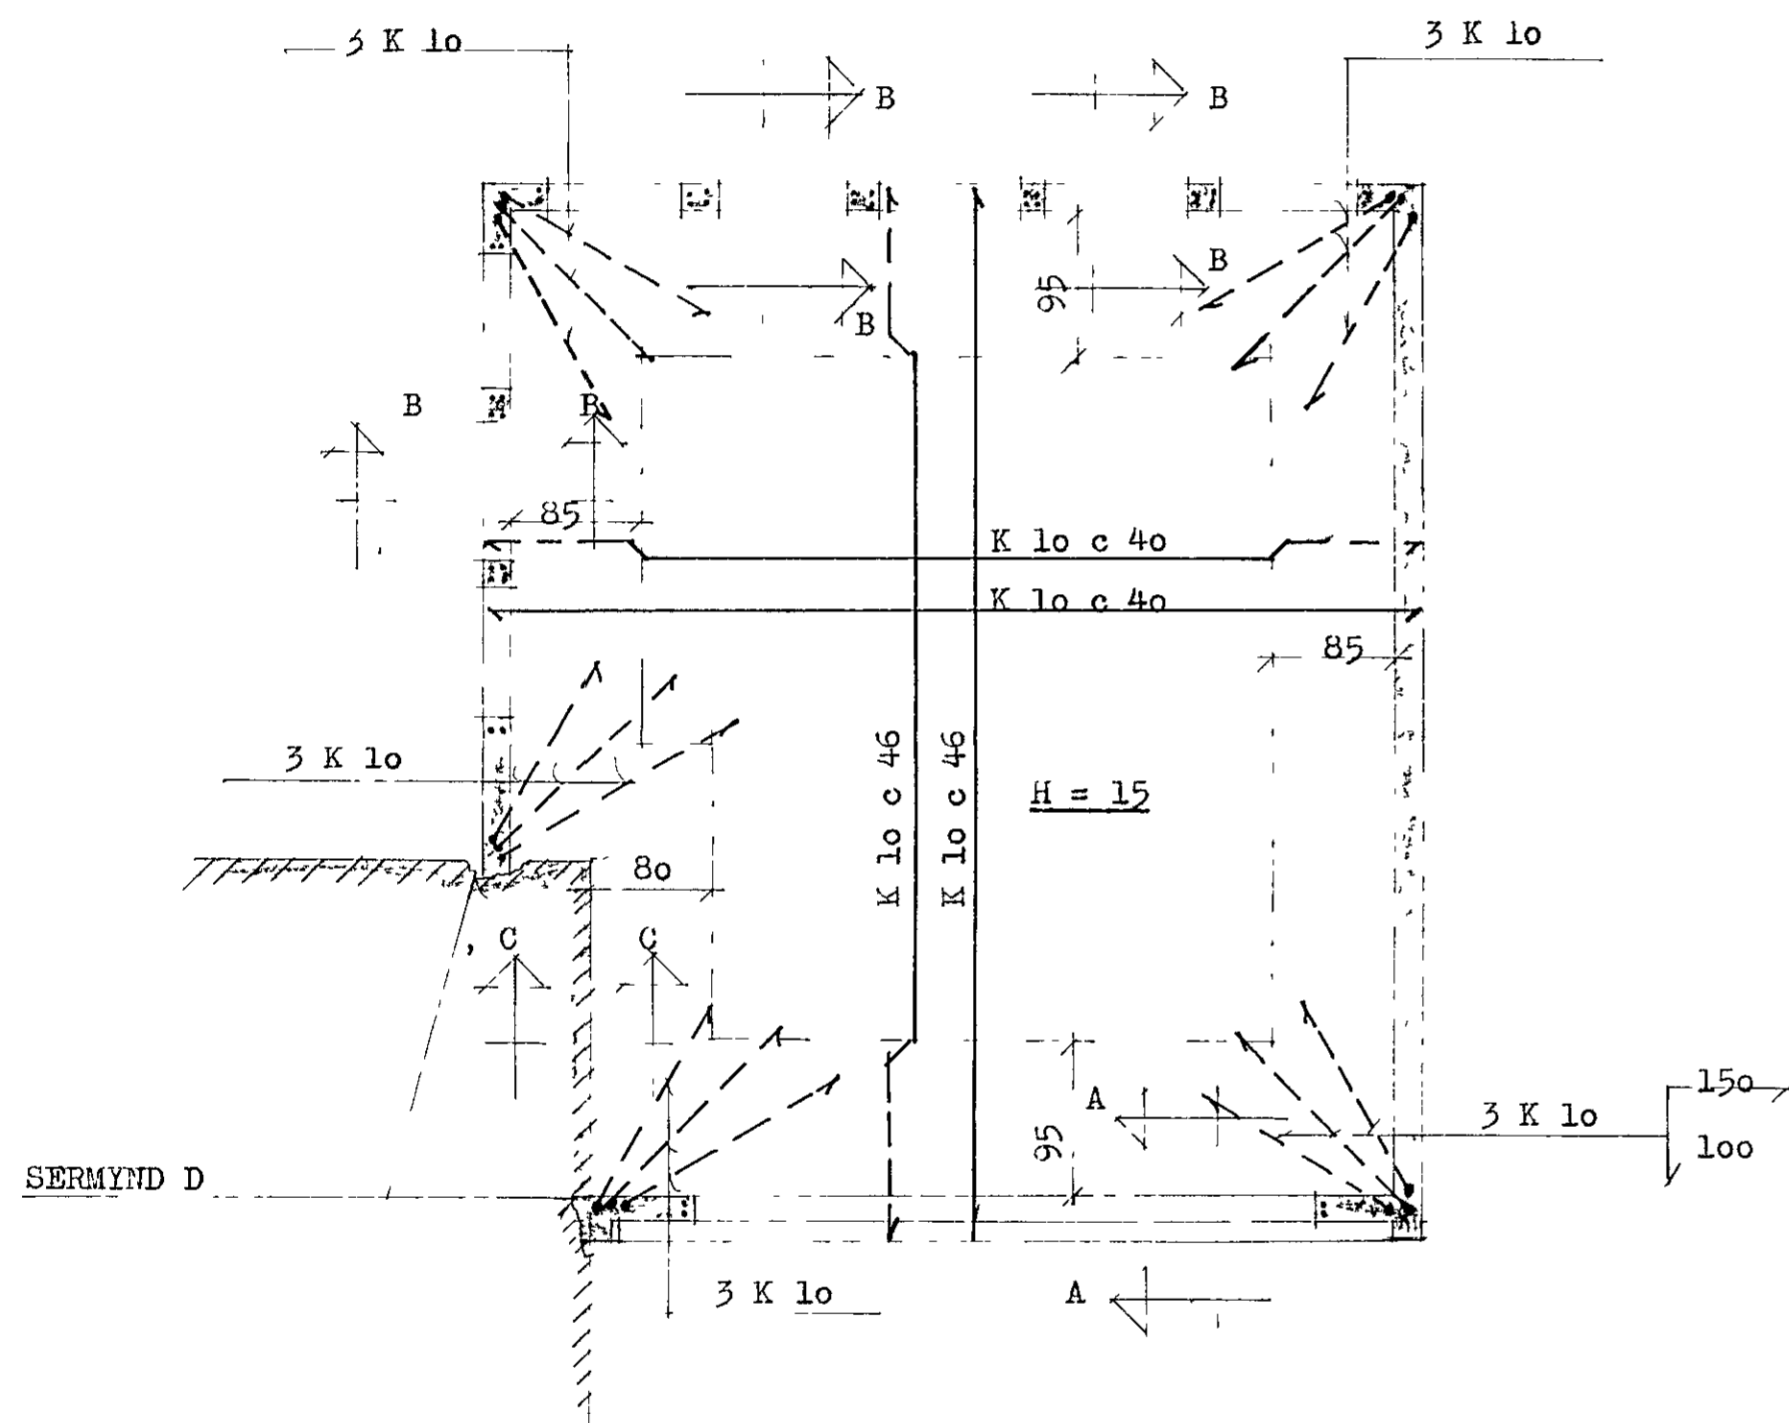


PLATA VELPUSSAST
 UPP MED OG UNDIR GLUGGUM KOMA 2 K 12
 UPP MED DYRAOFUM KOMA 2 K 12


SNID A - A 1:20

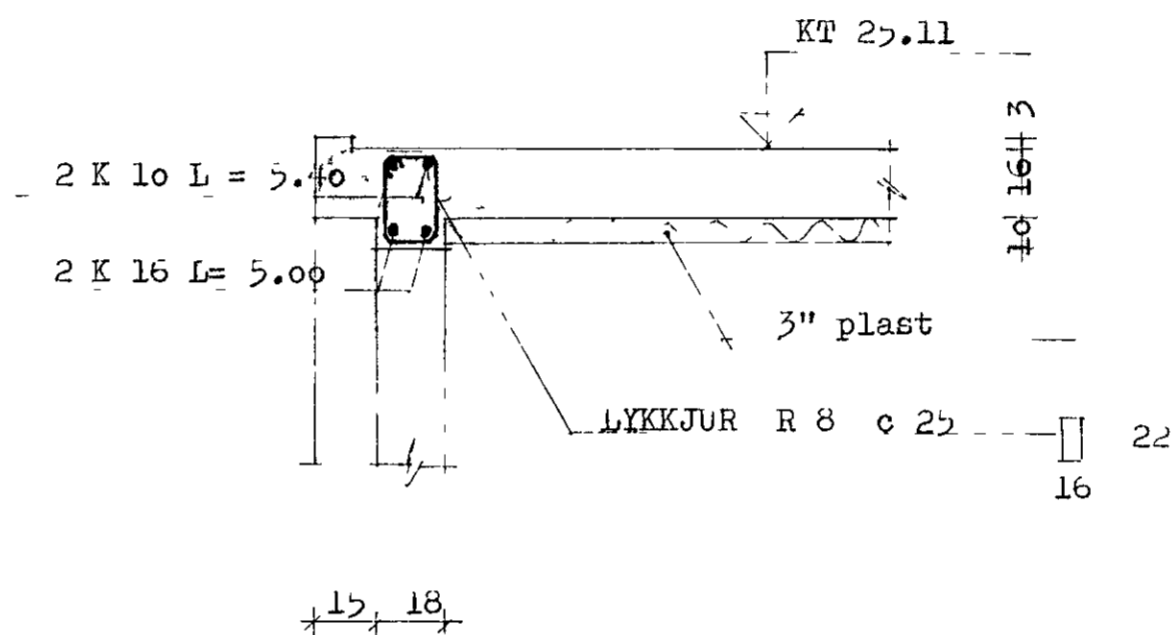



SNID B - B 1:20

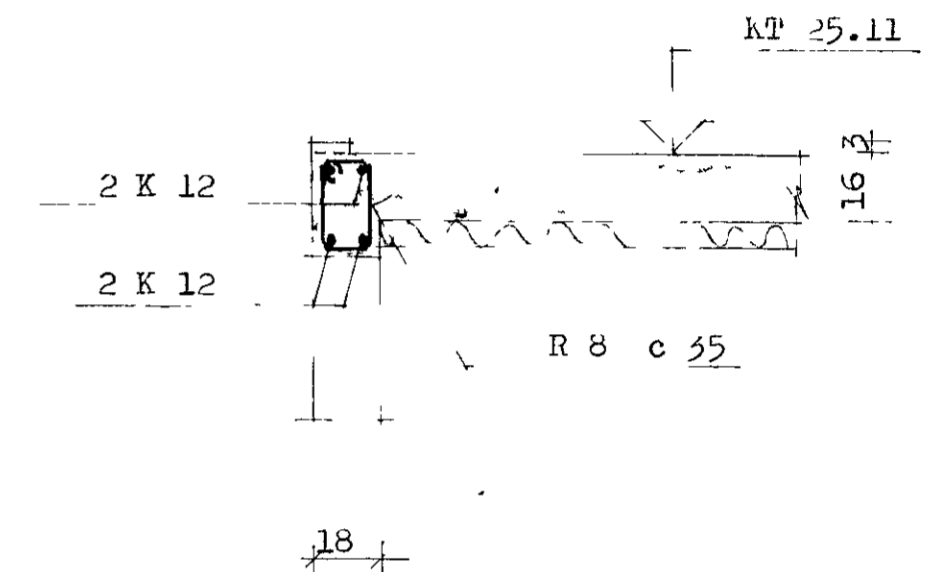

SNID C-C 1:20

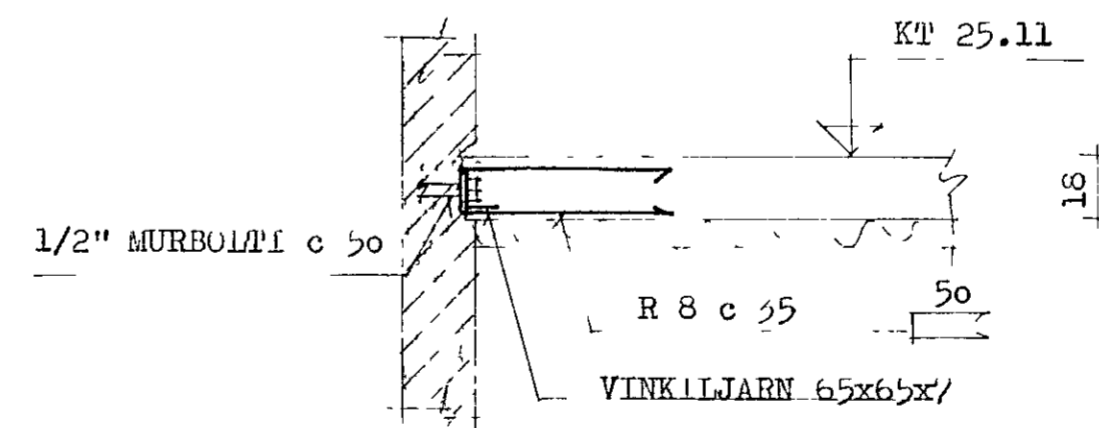

SERMYND D 1:20
 (GRUNNMYND)

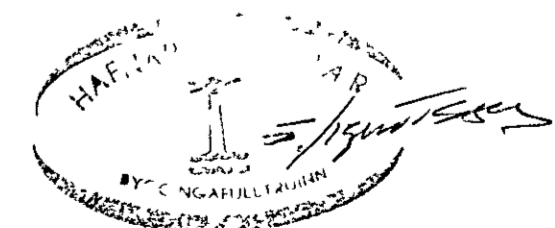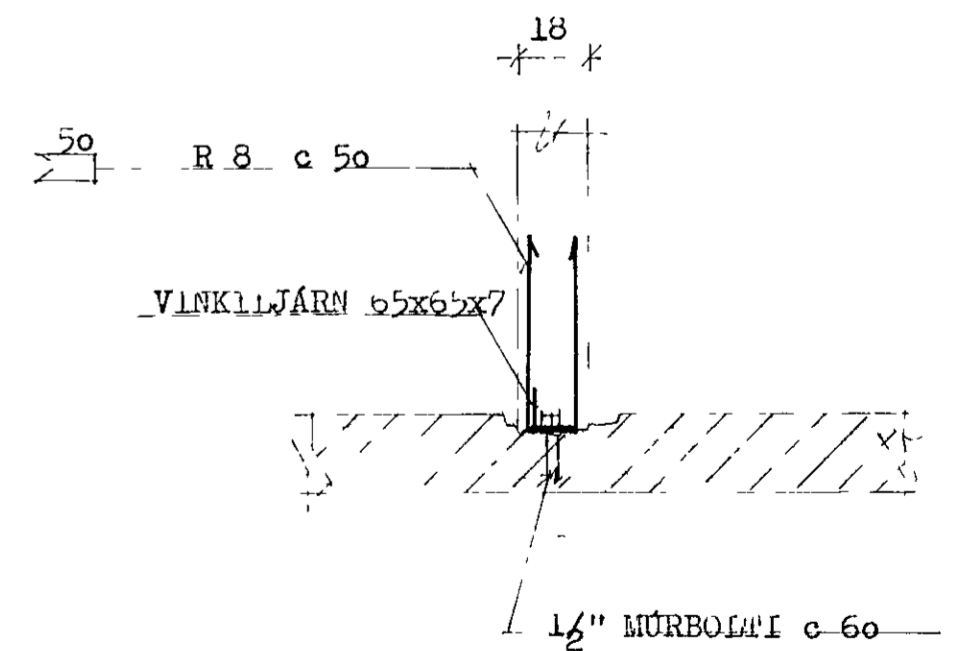

VERKEFNI	MÁL	DAGS
HEIDVANGUR 54	1:50 1:20	JÚLÍ 76
JARNALÖGN I LOFT, VEGGI og BITA BIFREIDARGEYMSLU	TEIKN	BR
GUDNI ÞÓRÐARSON	REIKN	VERK NR
SKÚLATÚNI 6, 3 hæð.	SAMP 9/10	TEIKN NR
SÍMI 14185		1, 0 2