




**STÁLBITI HE 140B 1:20**

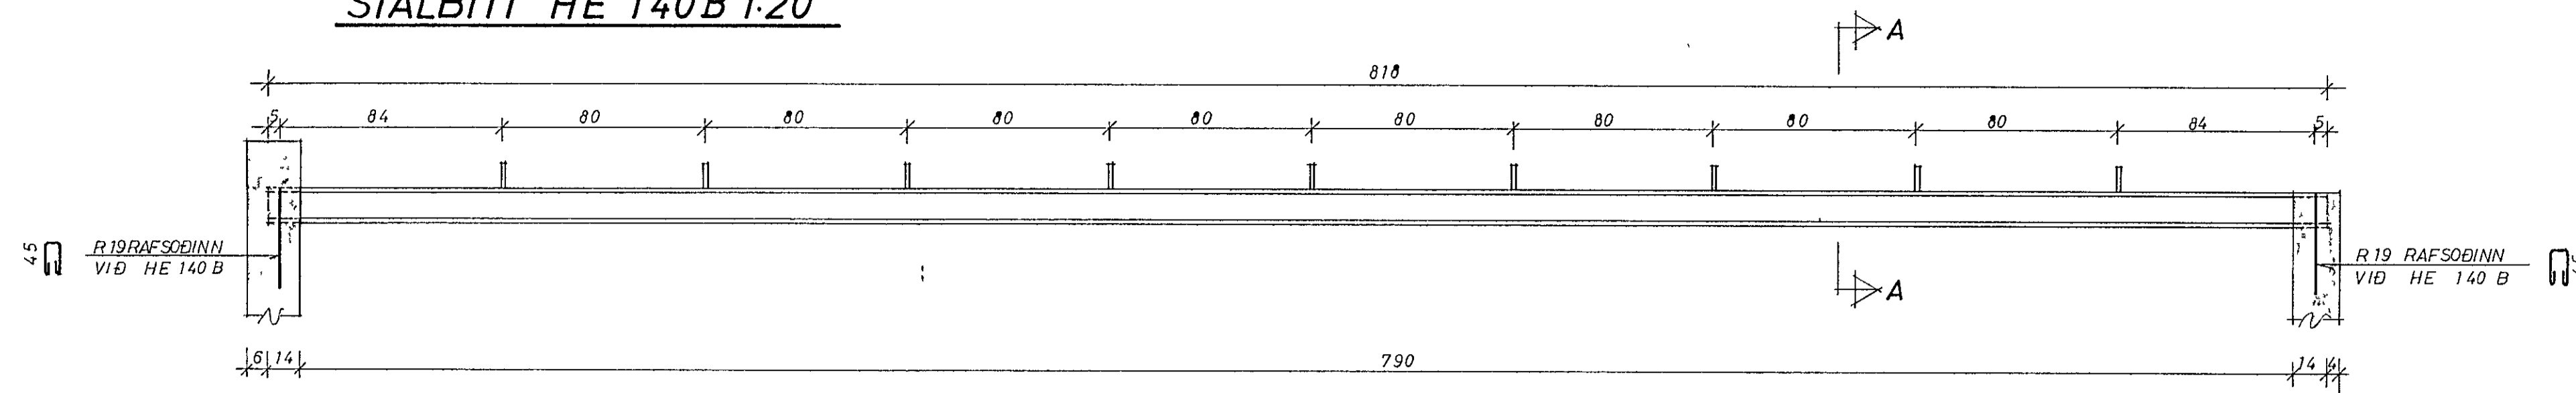


**SNID A-A 1:5**

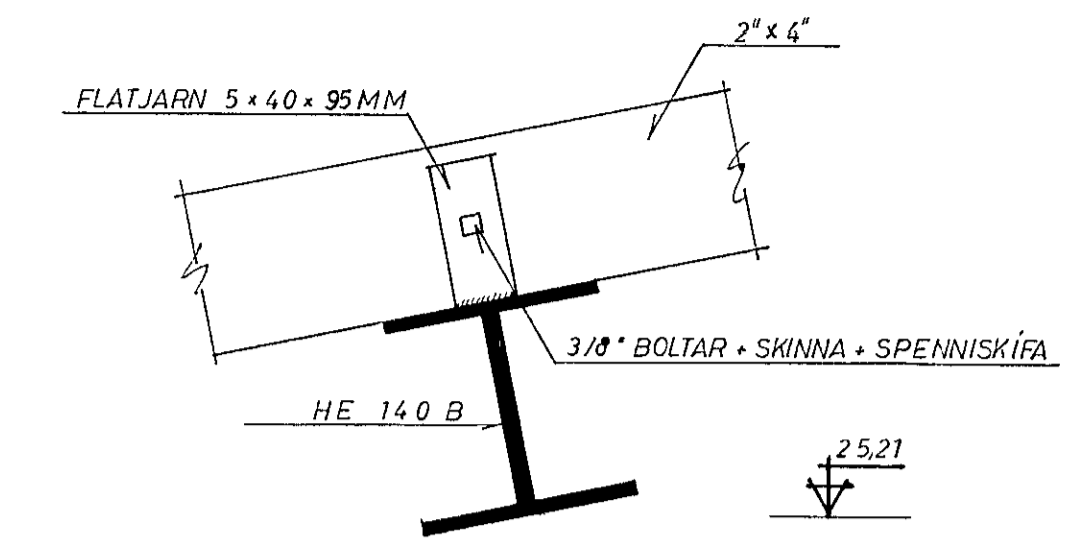


**STÁLBITI INP 120 1:20**

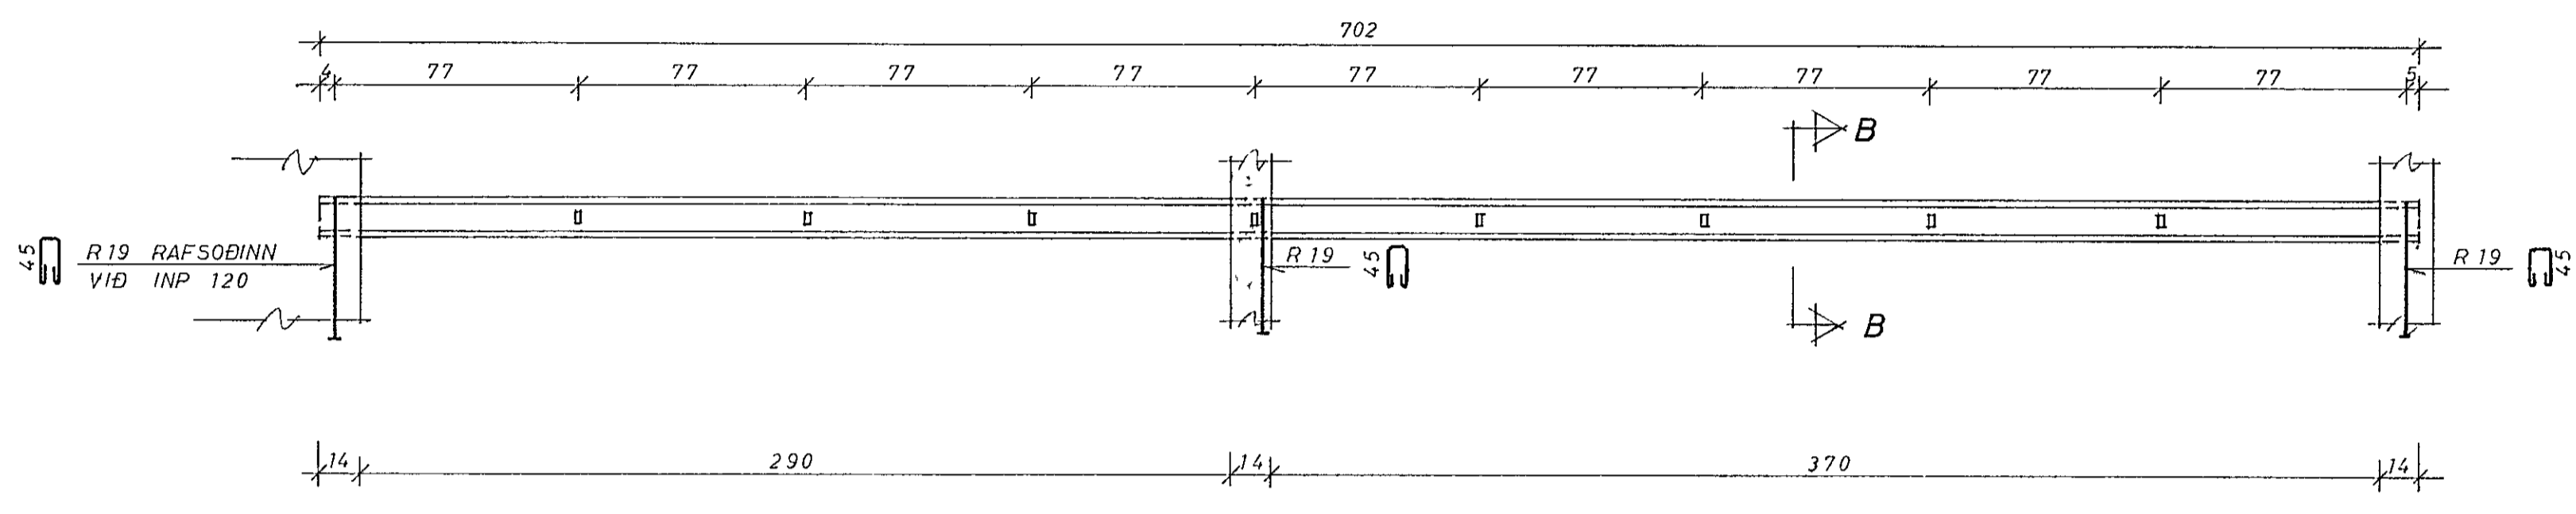


**SNID B-B 1:5**

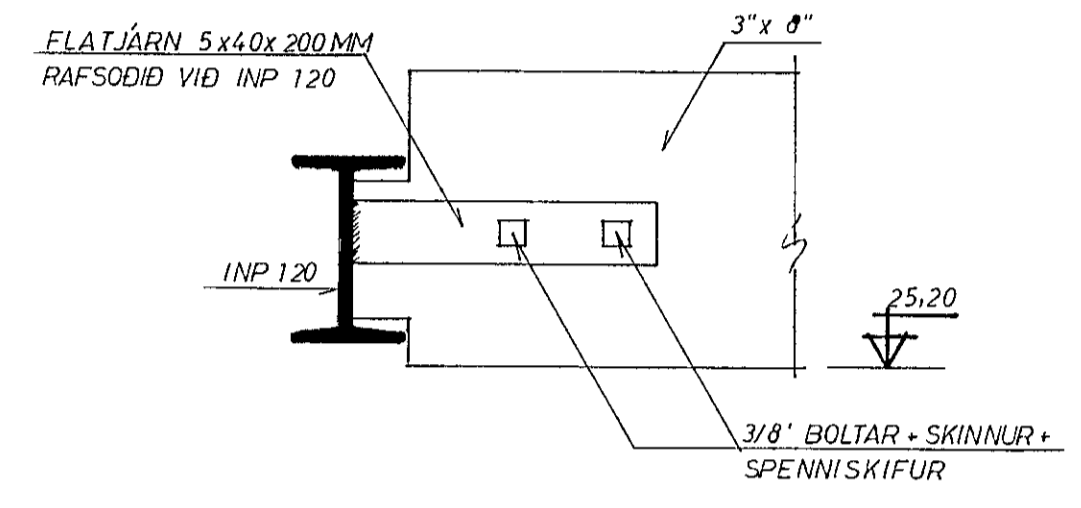



**SNID D-D 1:20**

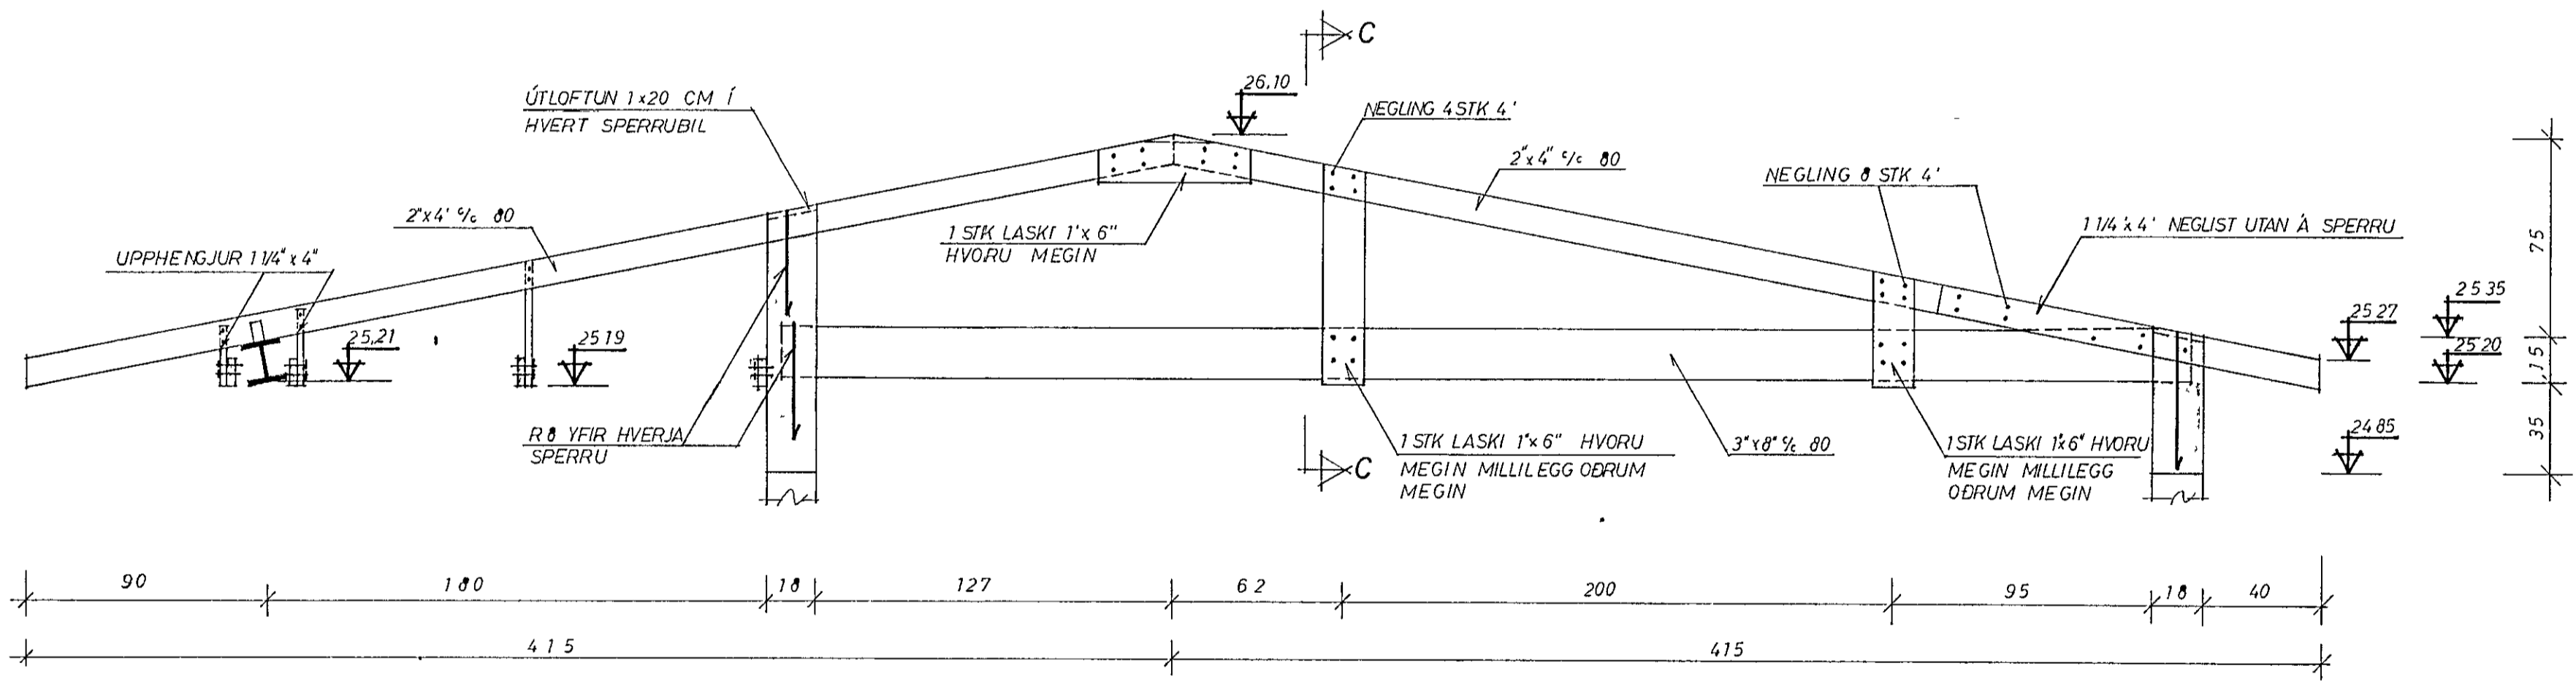

**SNID C-C 1:10**

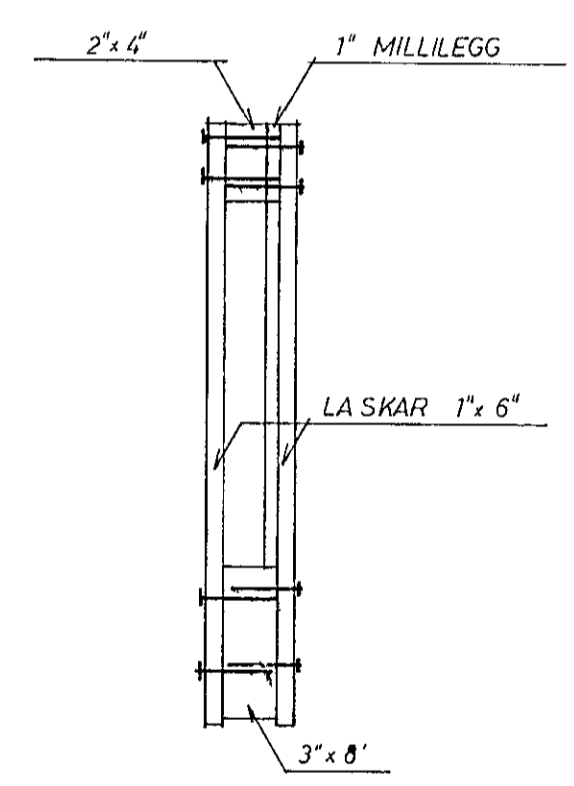

**SNID E-E 1:20**

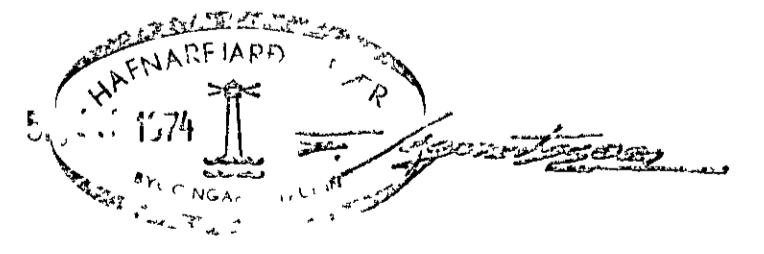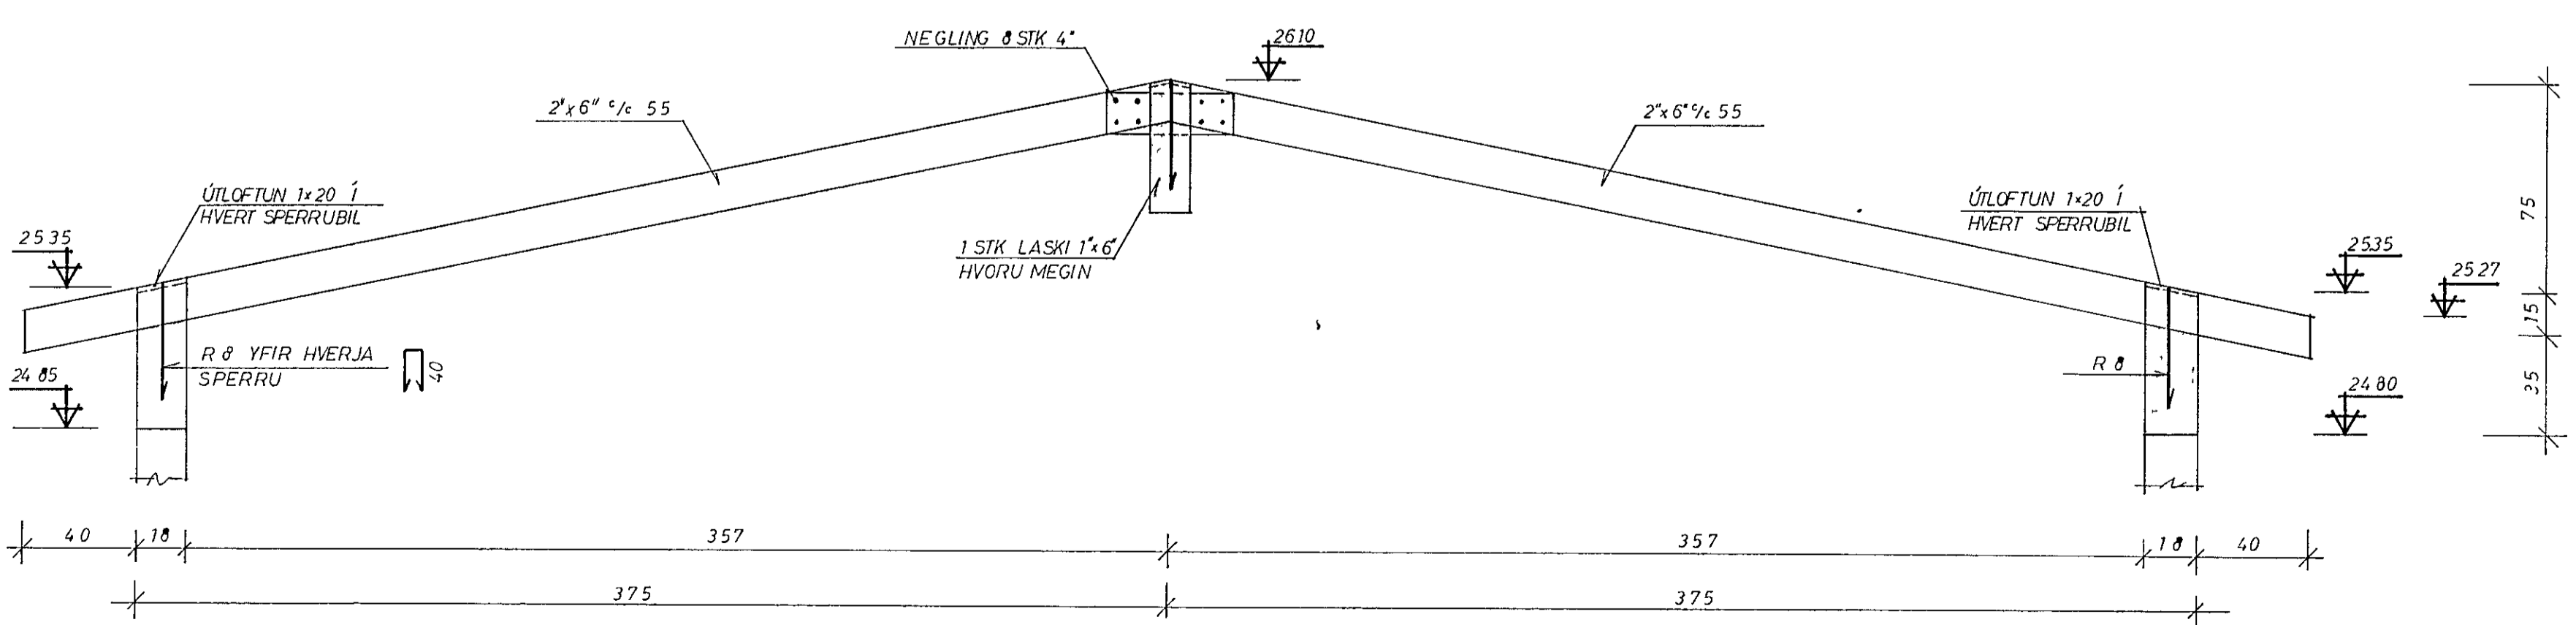

<b>HEIÐVANGUR 54</b>					
<b>PAK, SNID</b>					
BR	DAG.	BREYTING	REYKJAVIK, Þ JÚNÍ 74	KVARDI	15 110 120
VERKFRÆÐISTOFA	STEFÁNS ÓLAFSSONAR HJF	TEIKN	REIKN	VERK	DL INR BR
Suðurlandsbraut 4 Sími 38405 og 38406		ATH	SAMP	1274	305