
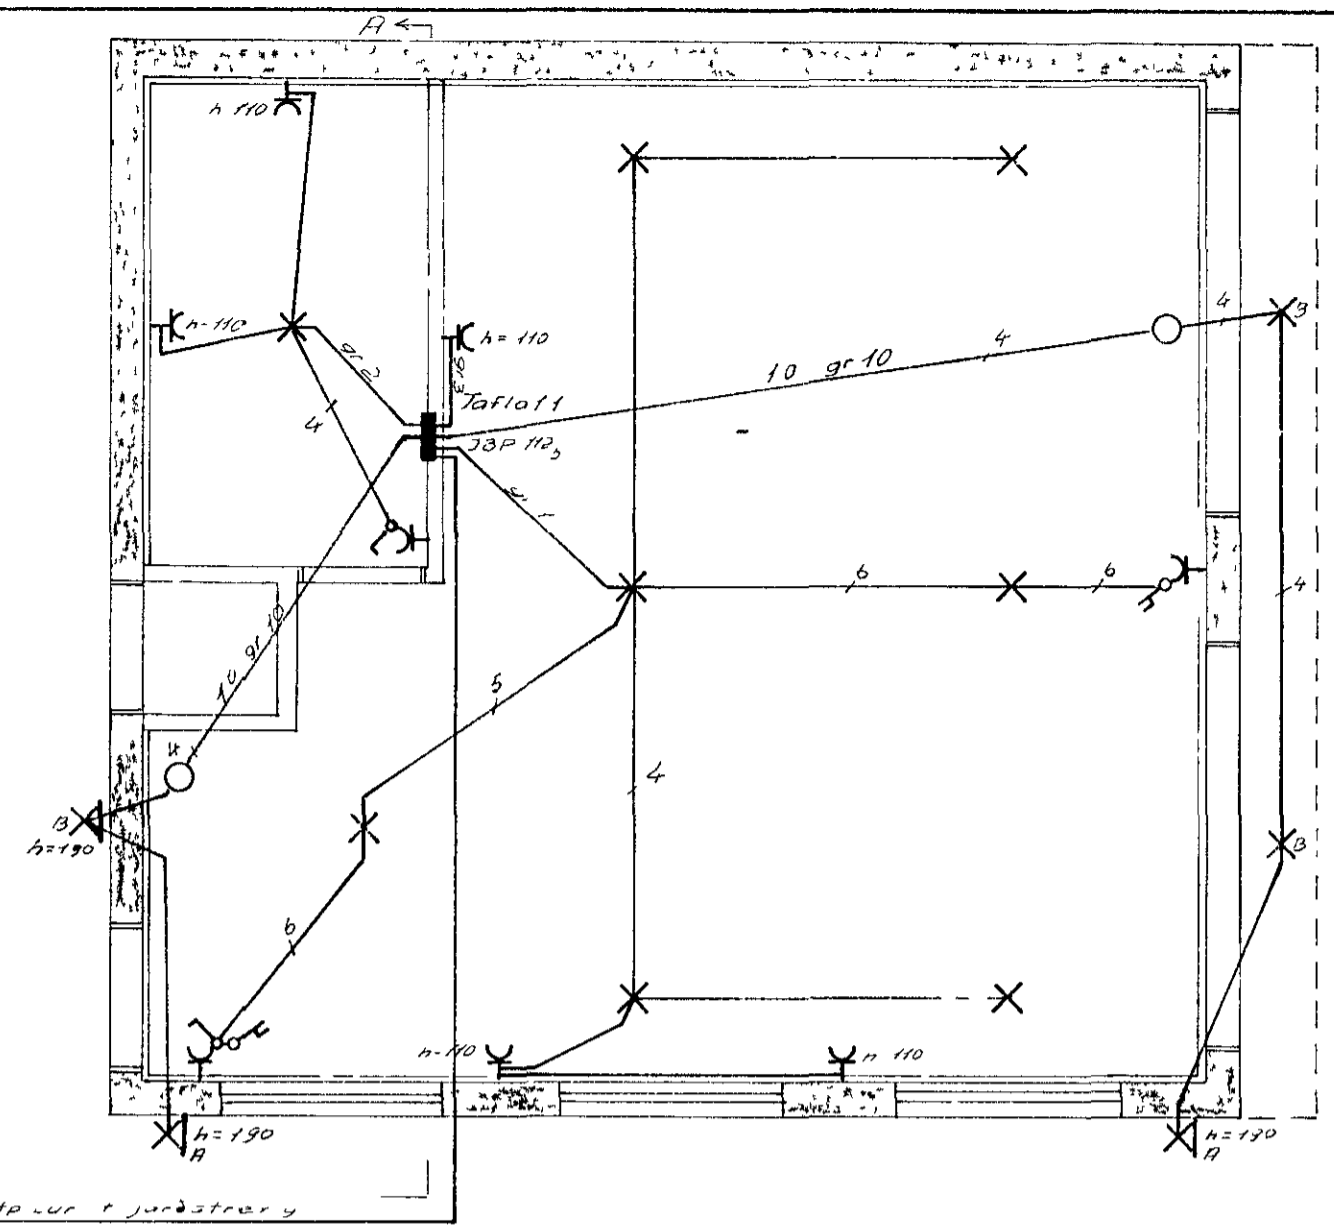


P þur ut ur grunn

23 mm plast og f 3 m antec  
 40 mm plastpípa í rafmagns net  
 25 mm slústrpípa í vandanlegu  
 utlísingu

40 mm x 2 x 25 mm plastur og jafnstræyi  
 $3 \times 60 \text{ VVCy} + 4 \times 15 \text{ VVCy} =$

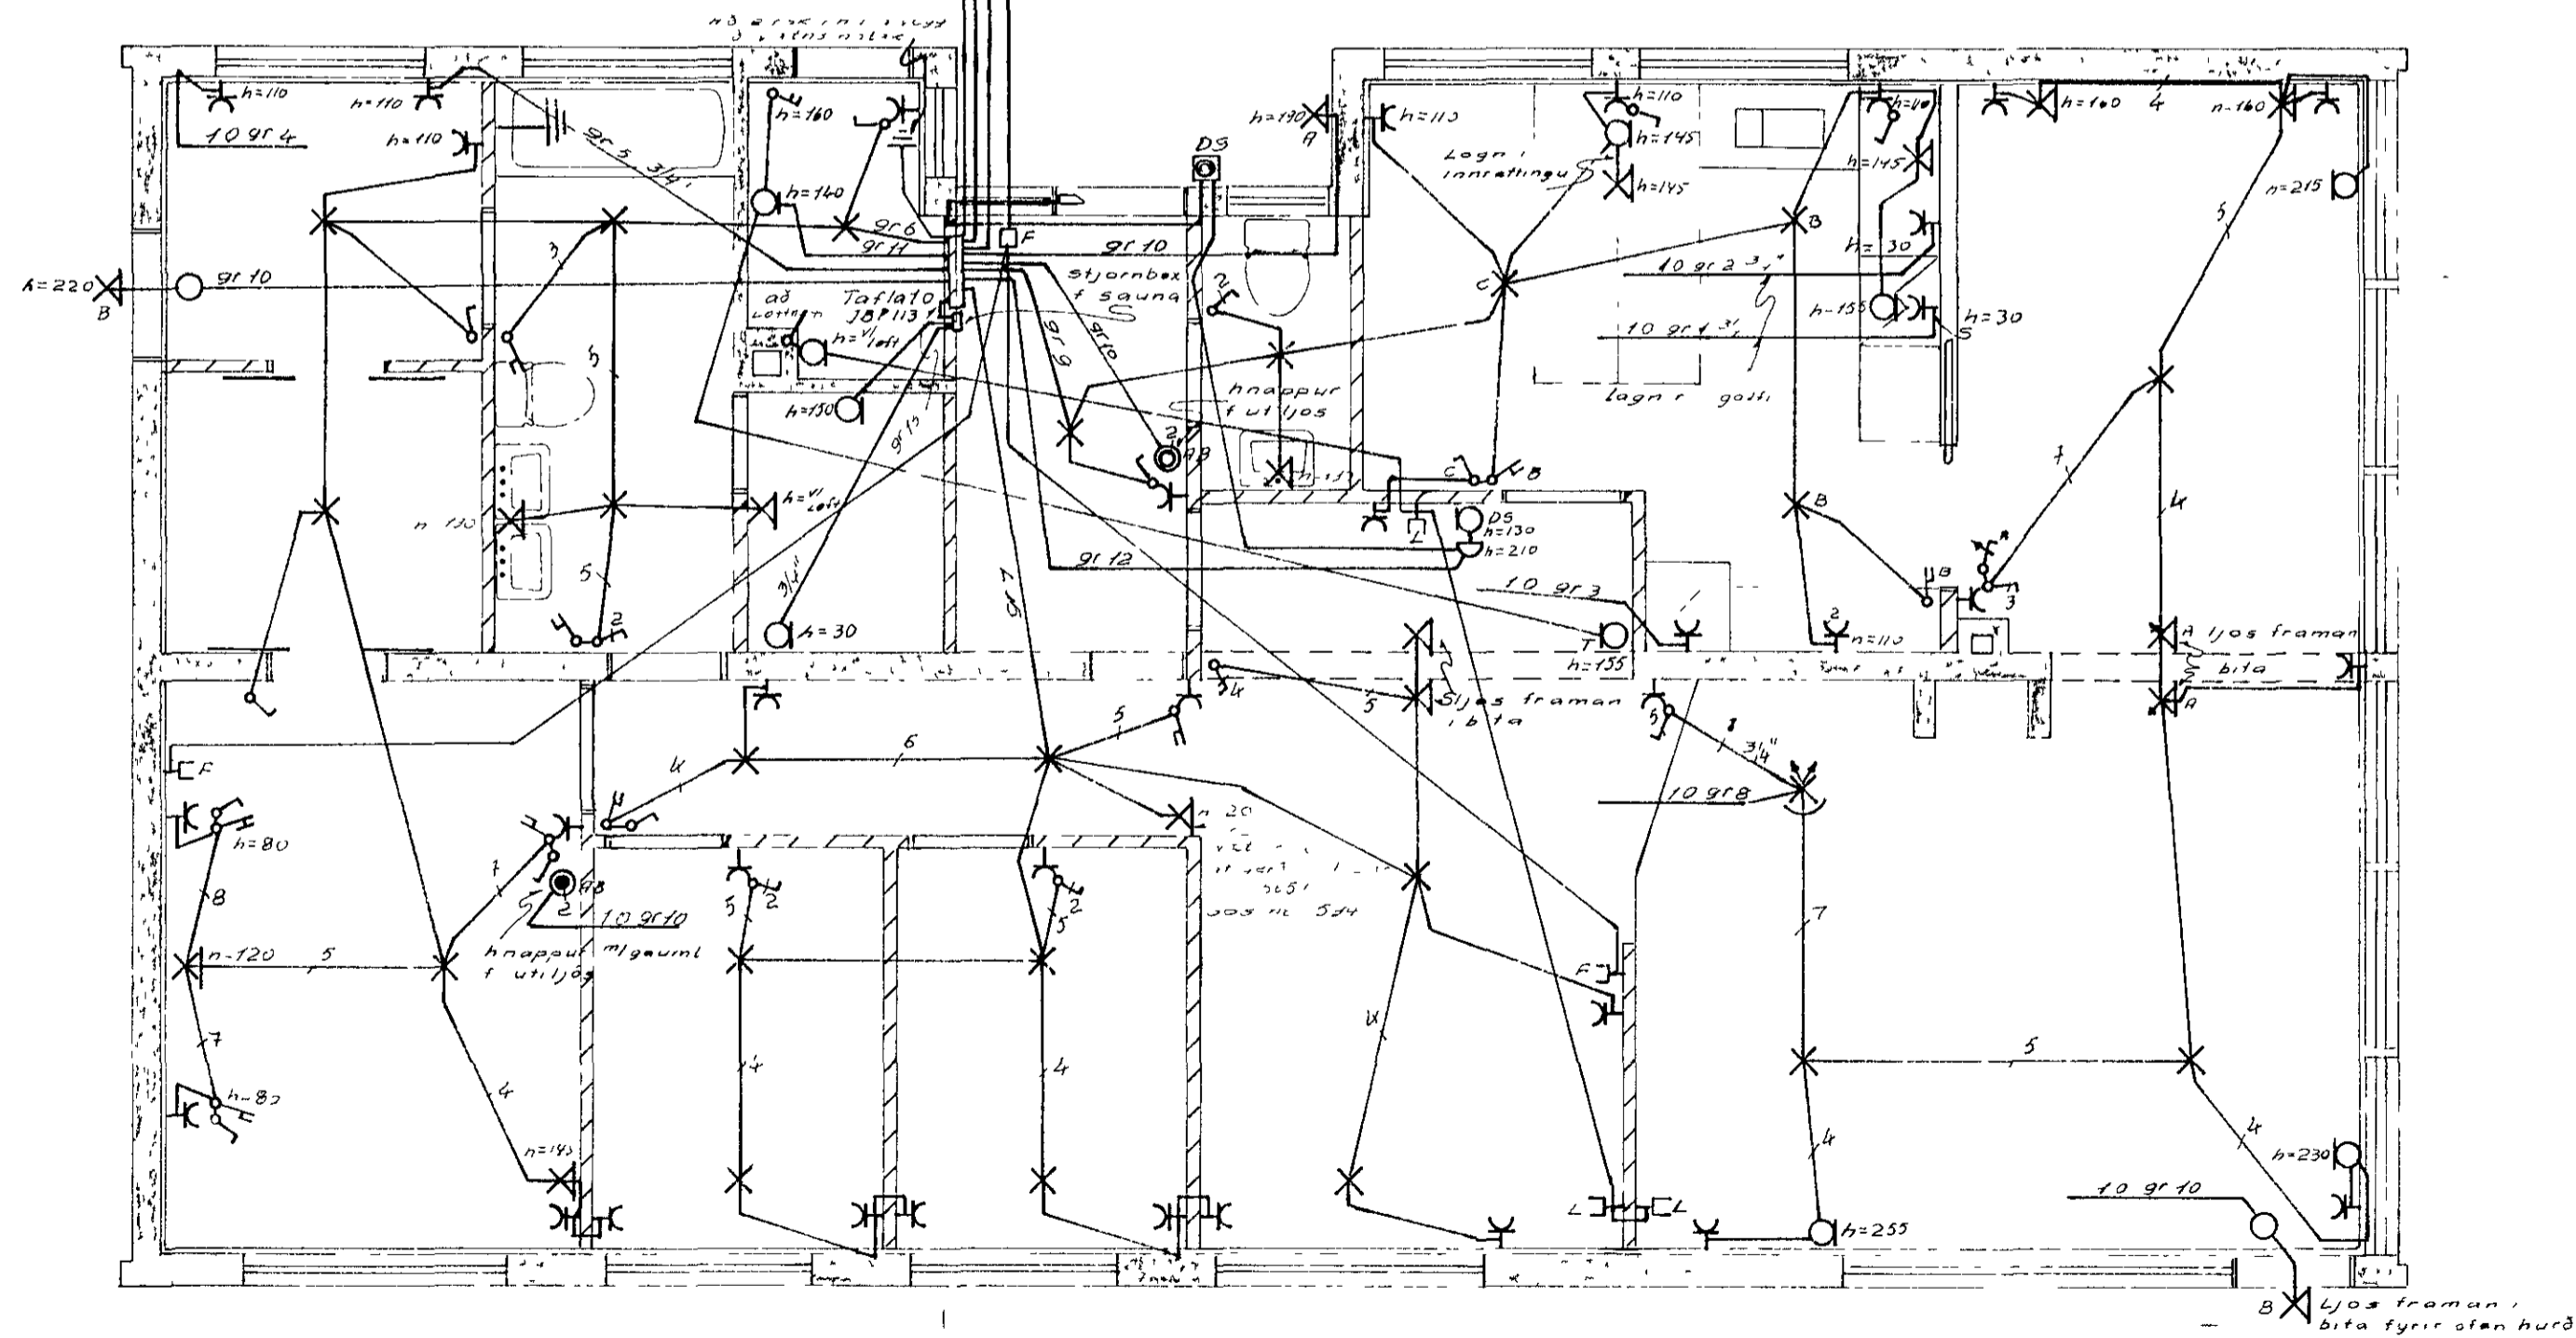

Trausti Sveinbjörnsson Fögrukinn 23 Sími 50523	
Heiðvangur 60 Hafnarfirði	RTS   TTS   5
Raflögn	M 150
	Teikn. A-2 Bl. 2 af 2
	Days des 1973
	Trausti Sveinbjörnsson