


Helðvangur 64 Matnarfirdi

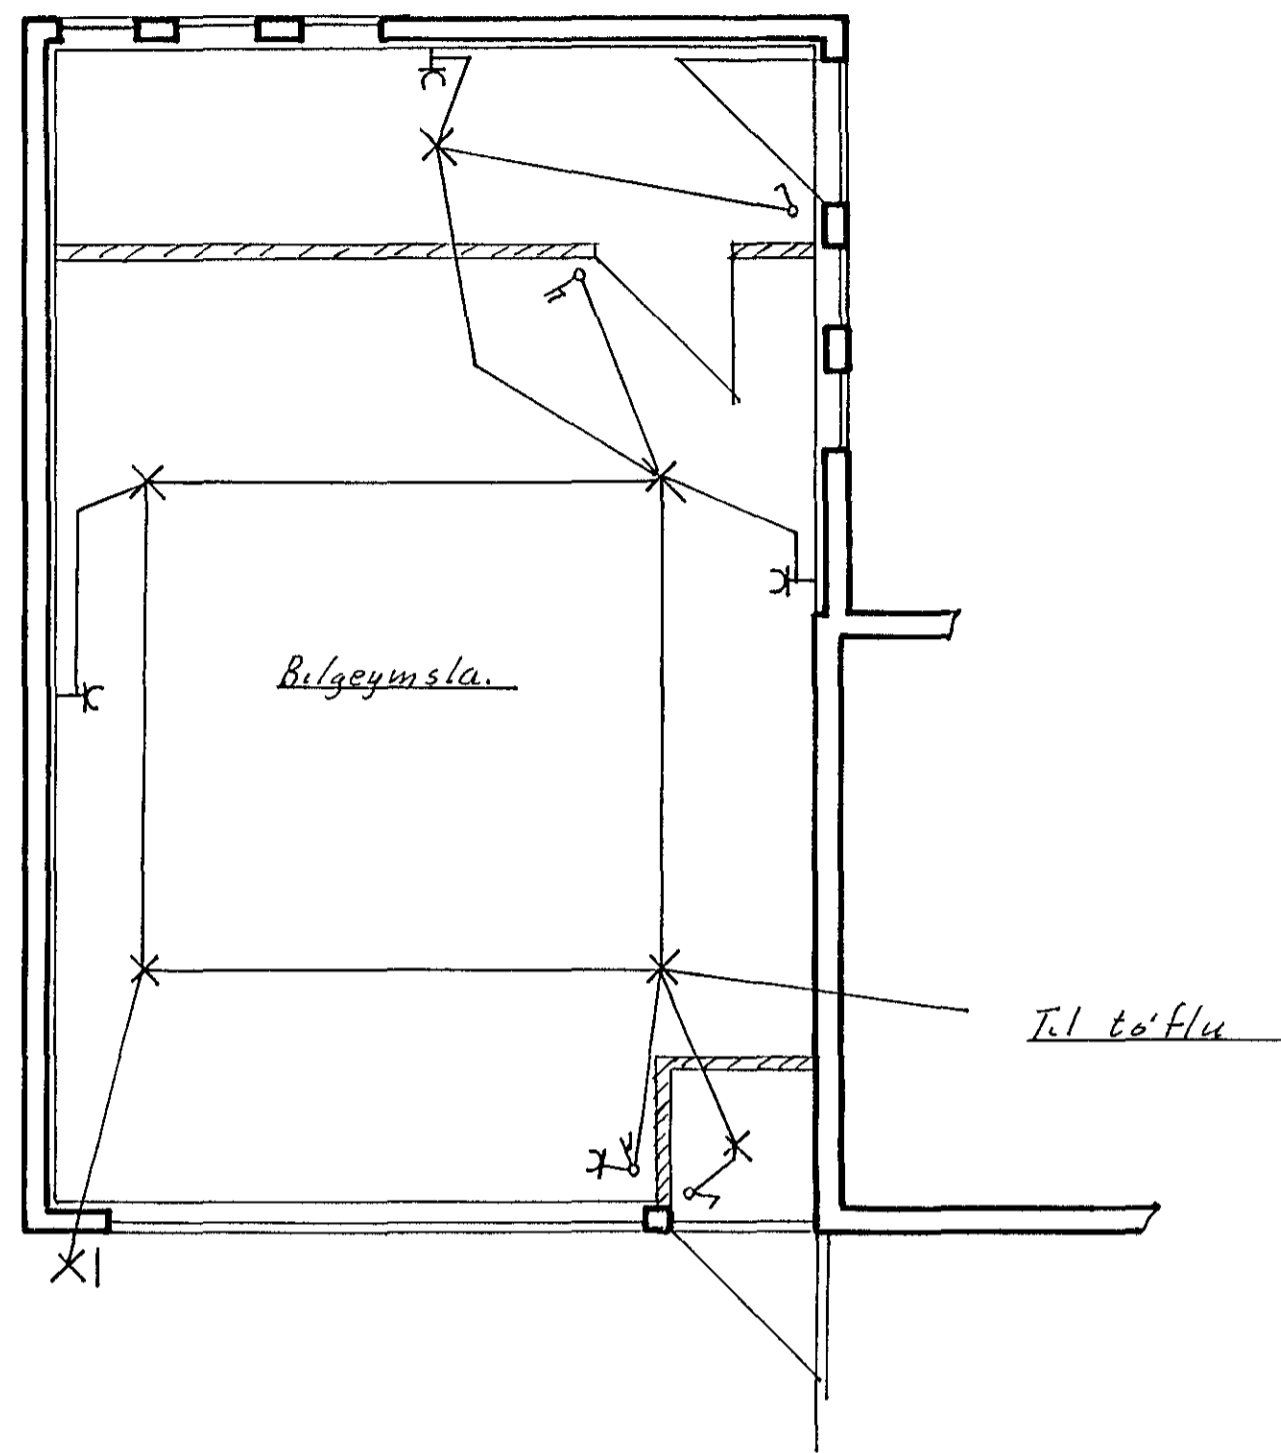

Eggert Steinsen, verkfr	
Húsnæðismálastofnun ríkisins Verk 107/viðbót	
Raflögn	M 1:50
Bilgeymsla	Bláð 2 af 2
Köpunagísísept 1973	
Eggert Steinsen	