
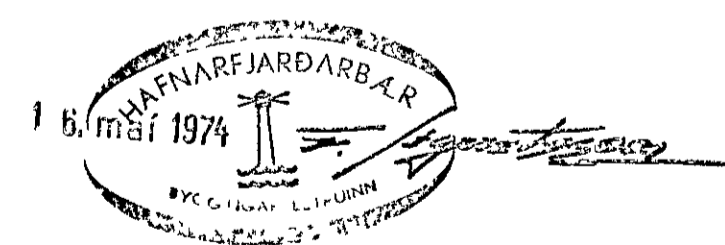
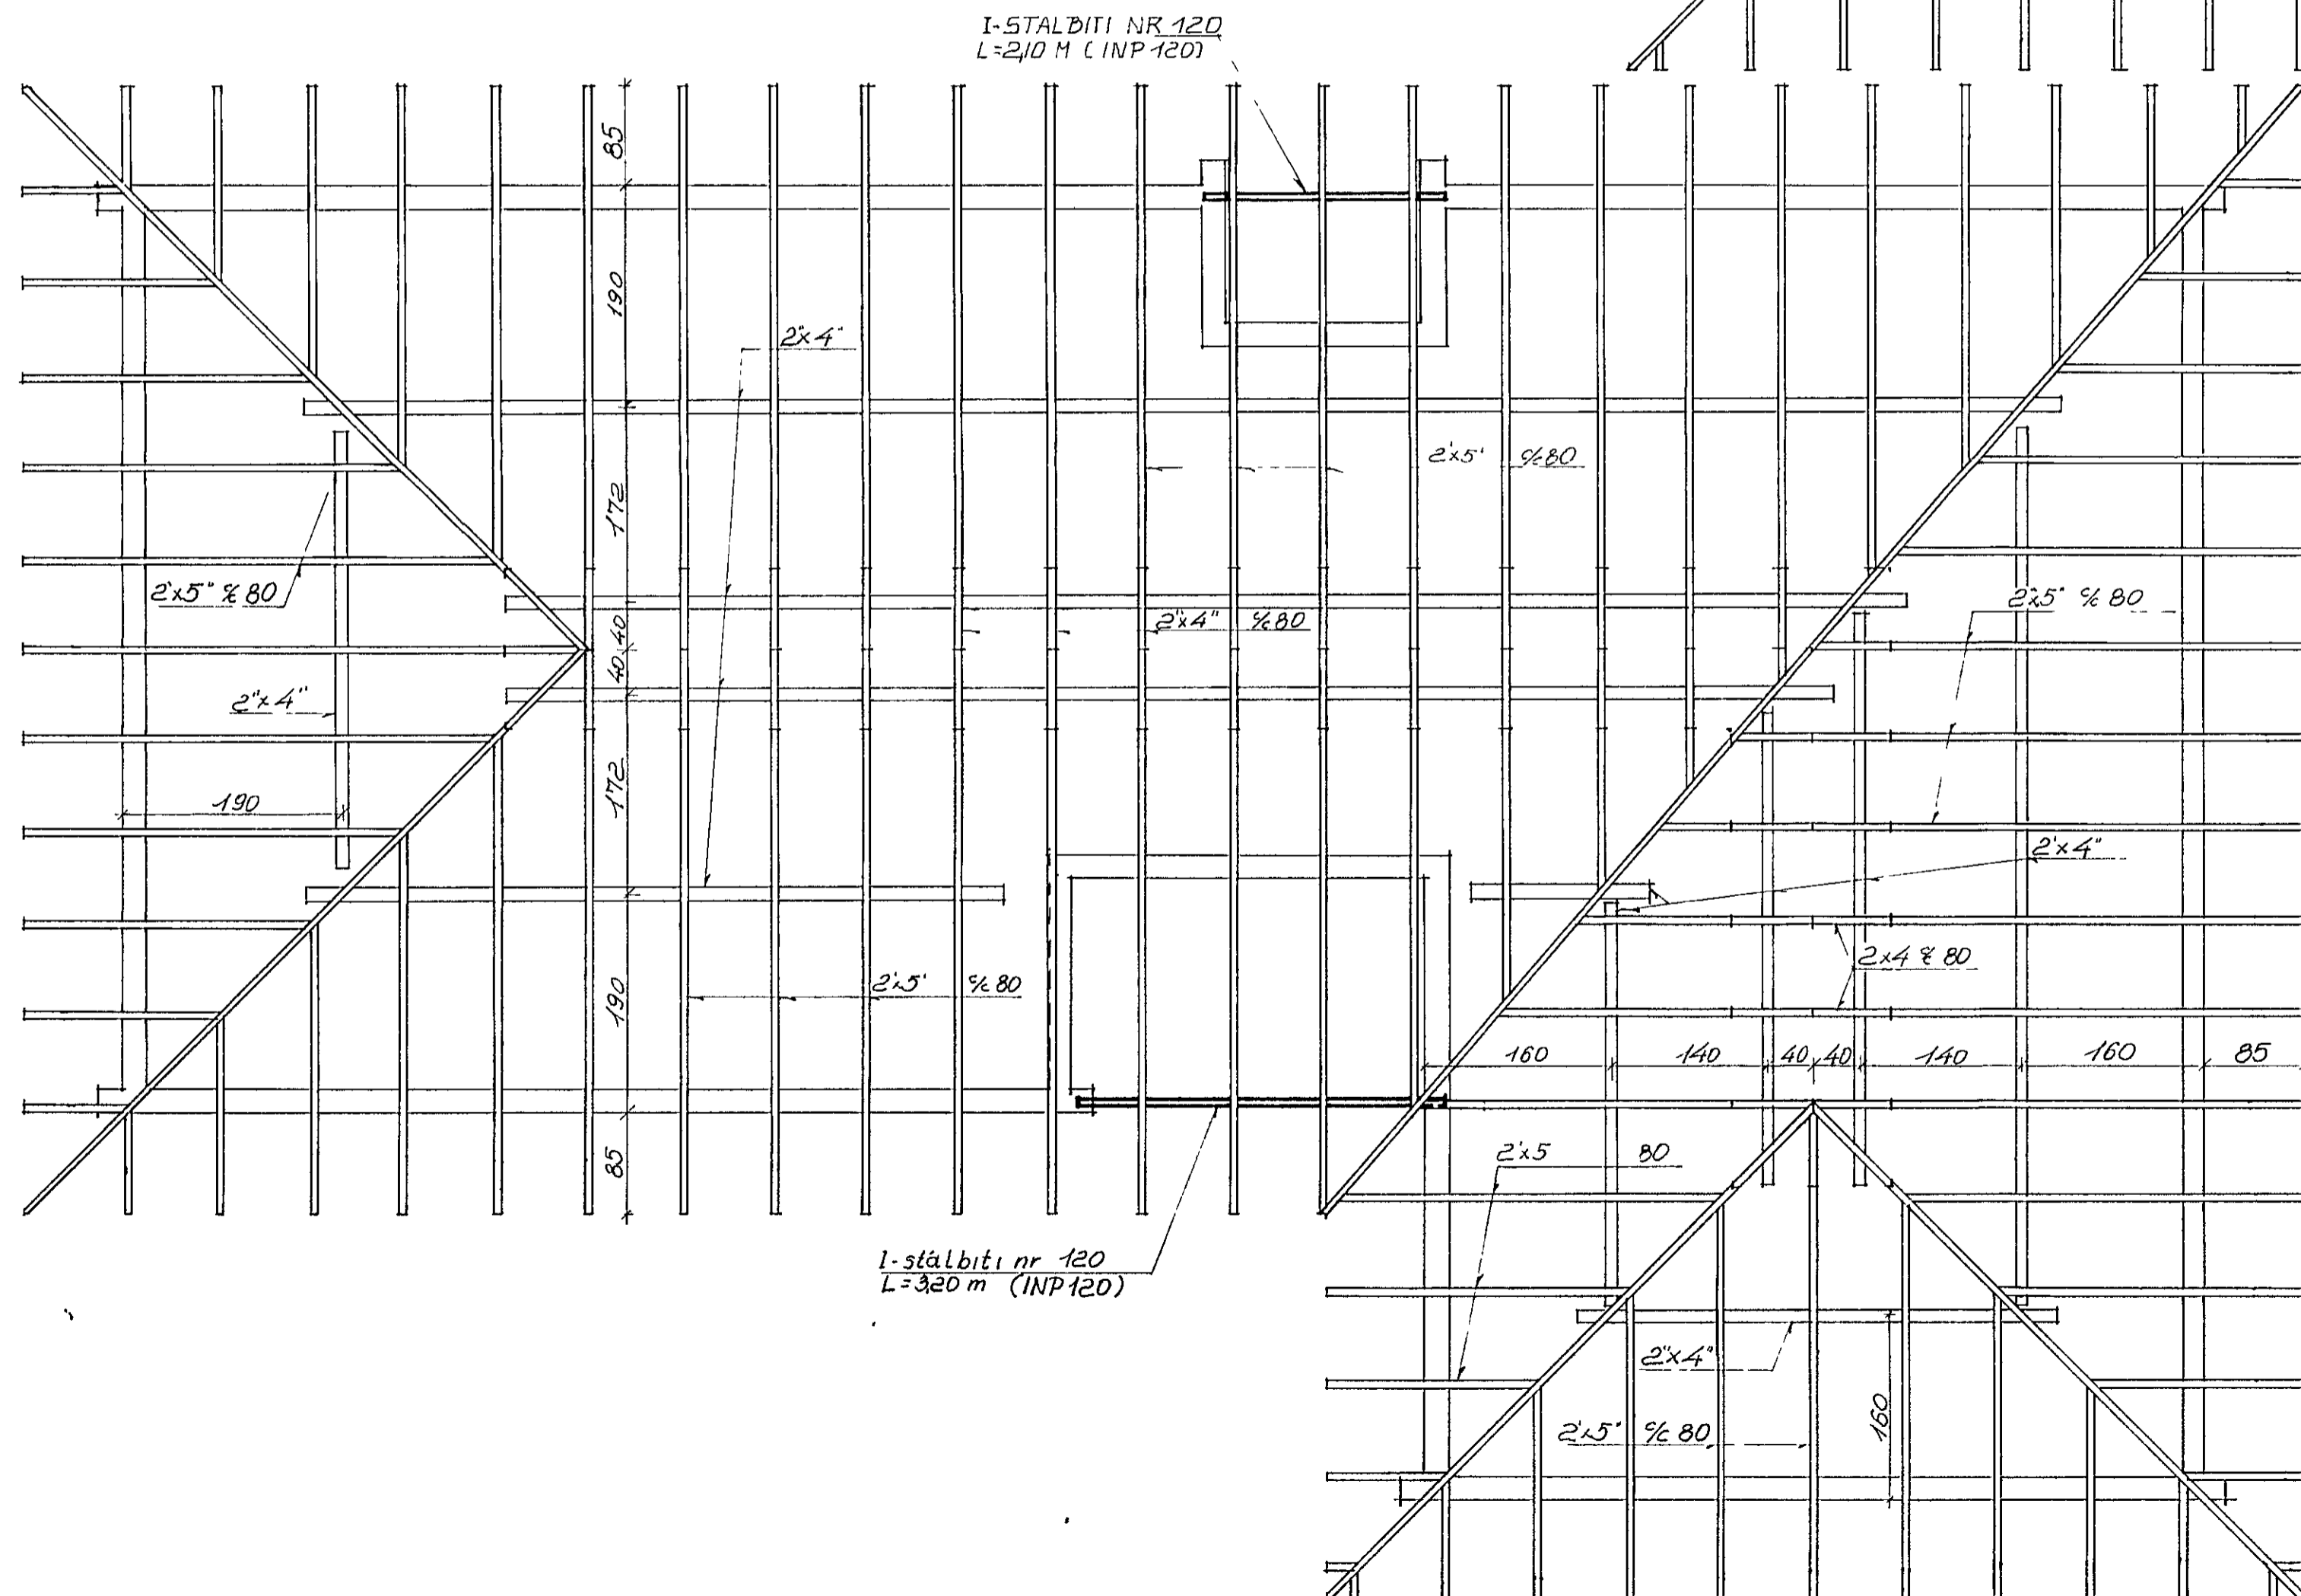


GRUNNMYND M. 1:50.

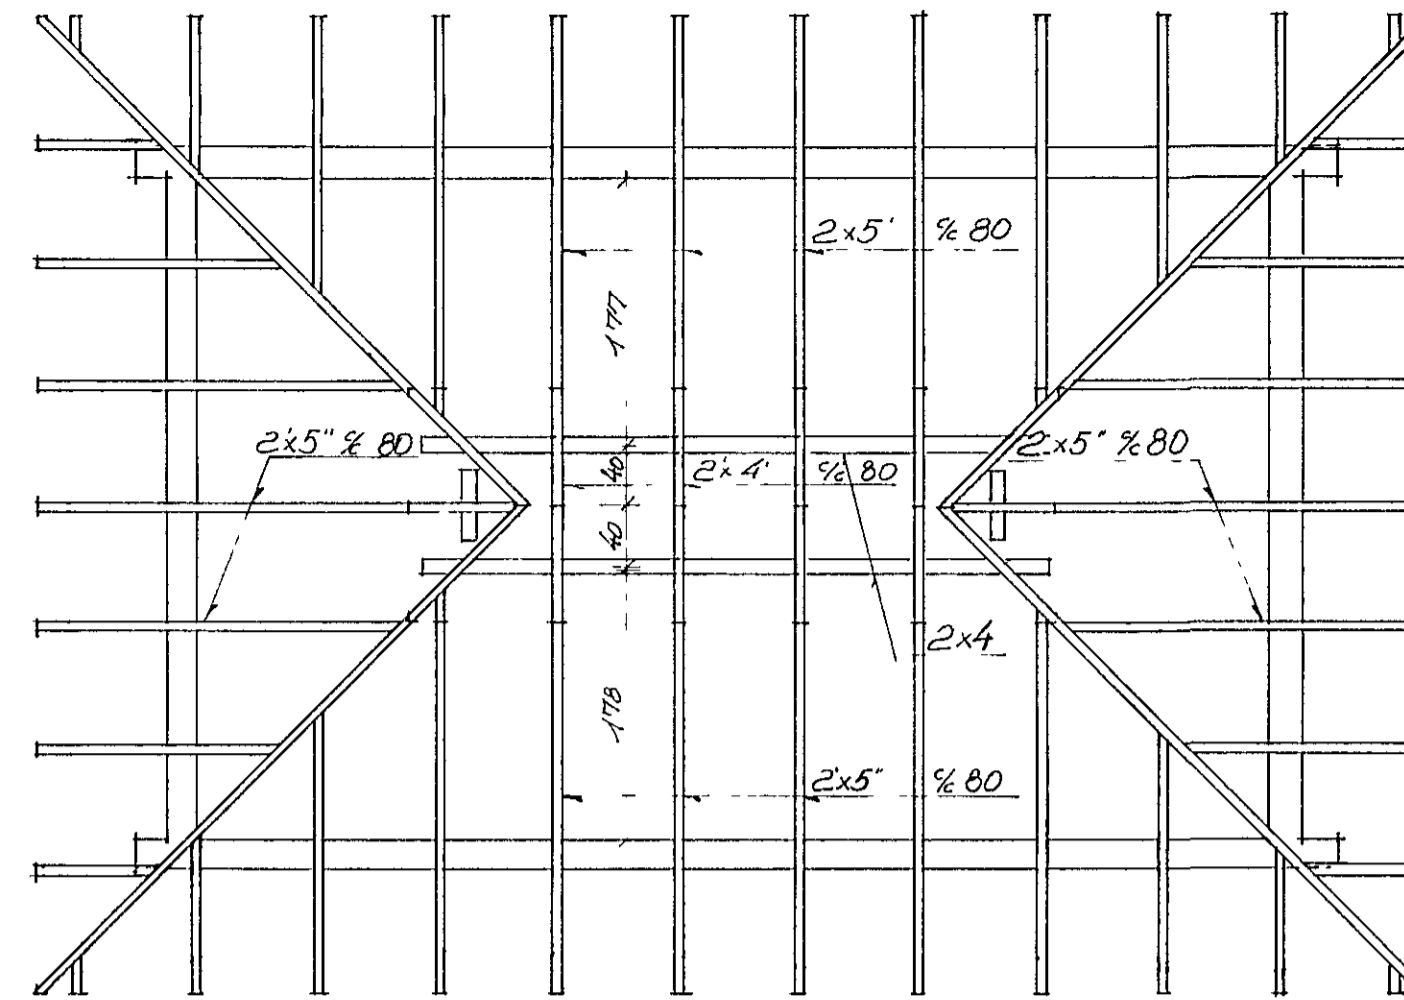

HEIÐVANGUR NR 70		
ÞAK GRUNNMYND		
DAGS NOV 1973	Reikn <i>B</i>	Yfirf <i>B</i>
M 1:50	Teikn <i>B</i>	TEIKN NR 01
KRISTJAN BJÖRNSSON FTFÍ SMYRLAHRÁUNI 3B SÍMI 52785		