



SNID A-A M 1:20


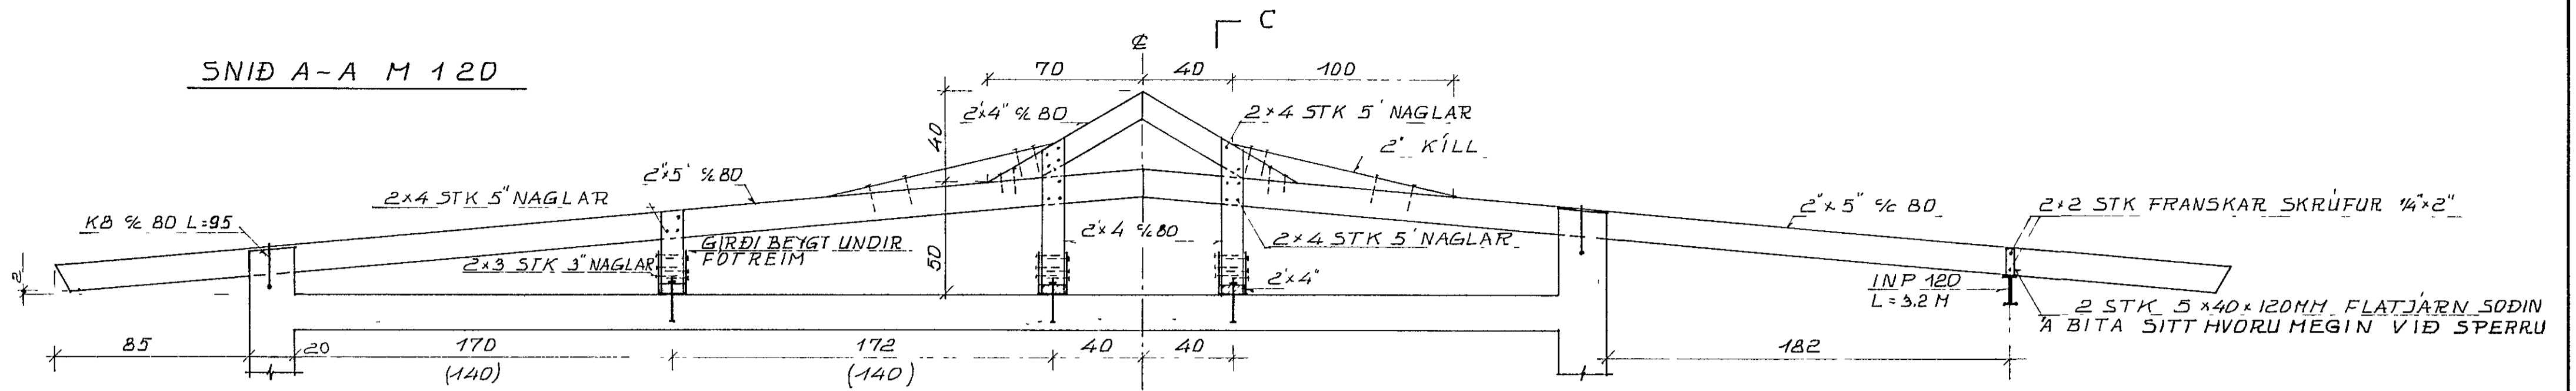


SNID A-A GILDIR EINNIG FYRIR SVEFNÄLMU
SJA ÞÓ TÖLUR INNAN SVIGA VIÐ VINSTRI HLUTA SNÍÐS

SNID B-B M 1:20

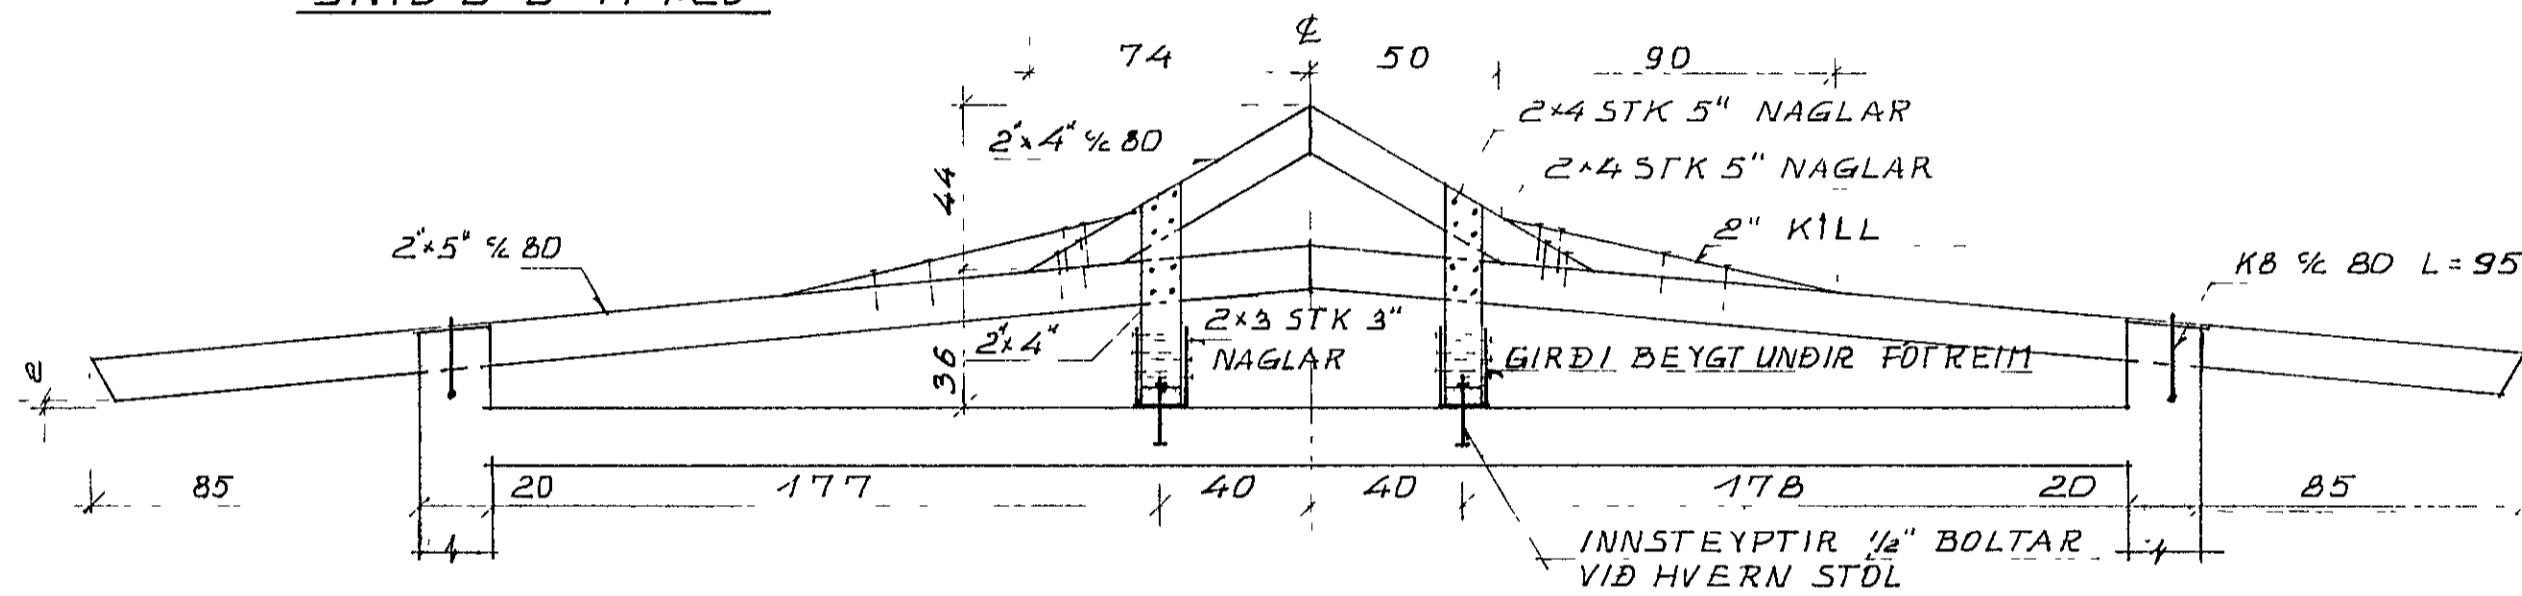

SNID C-C M 1:20

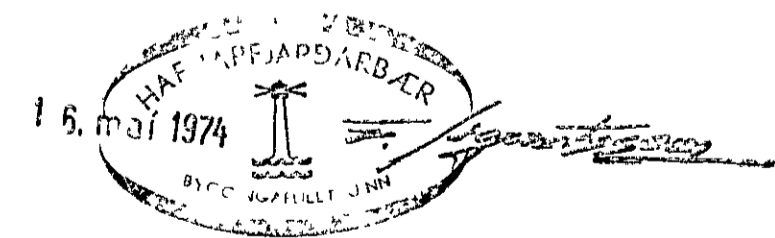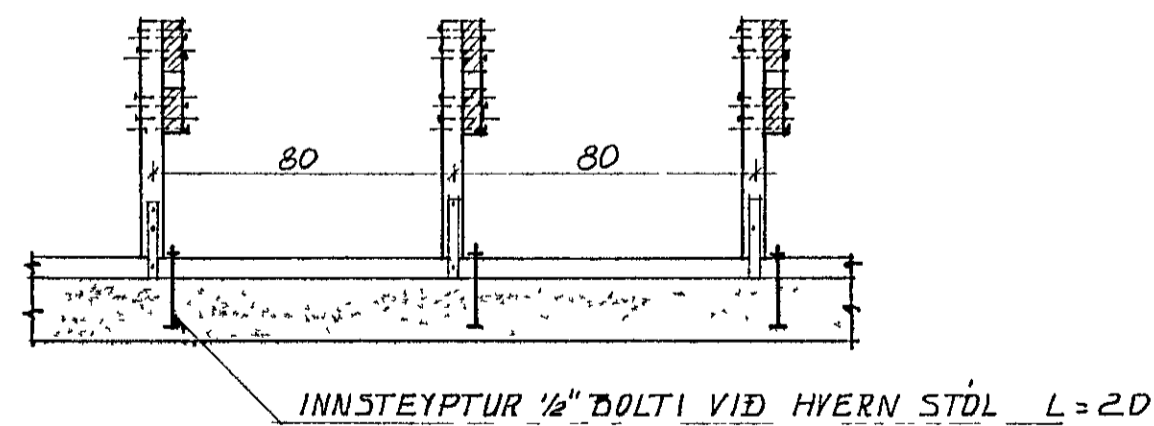

HEIÐVANGUR NR. 70

ÞAK. SNID

DAGS NOV'73

M. 1:20

KRISTJÁN BJORNSSON F.T.F.
SMYRLAURAUNI 3B SÍMI 52785

REIKN. *B*
TEIKN *B* YEIRF *B*

TEIKN NR. 102