

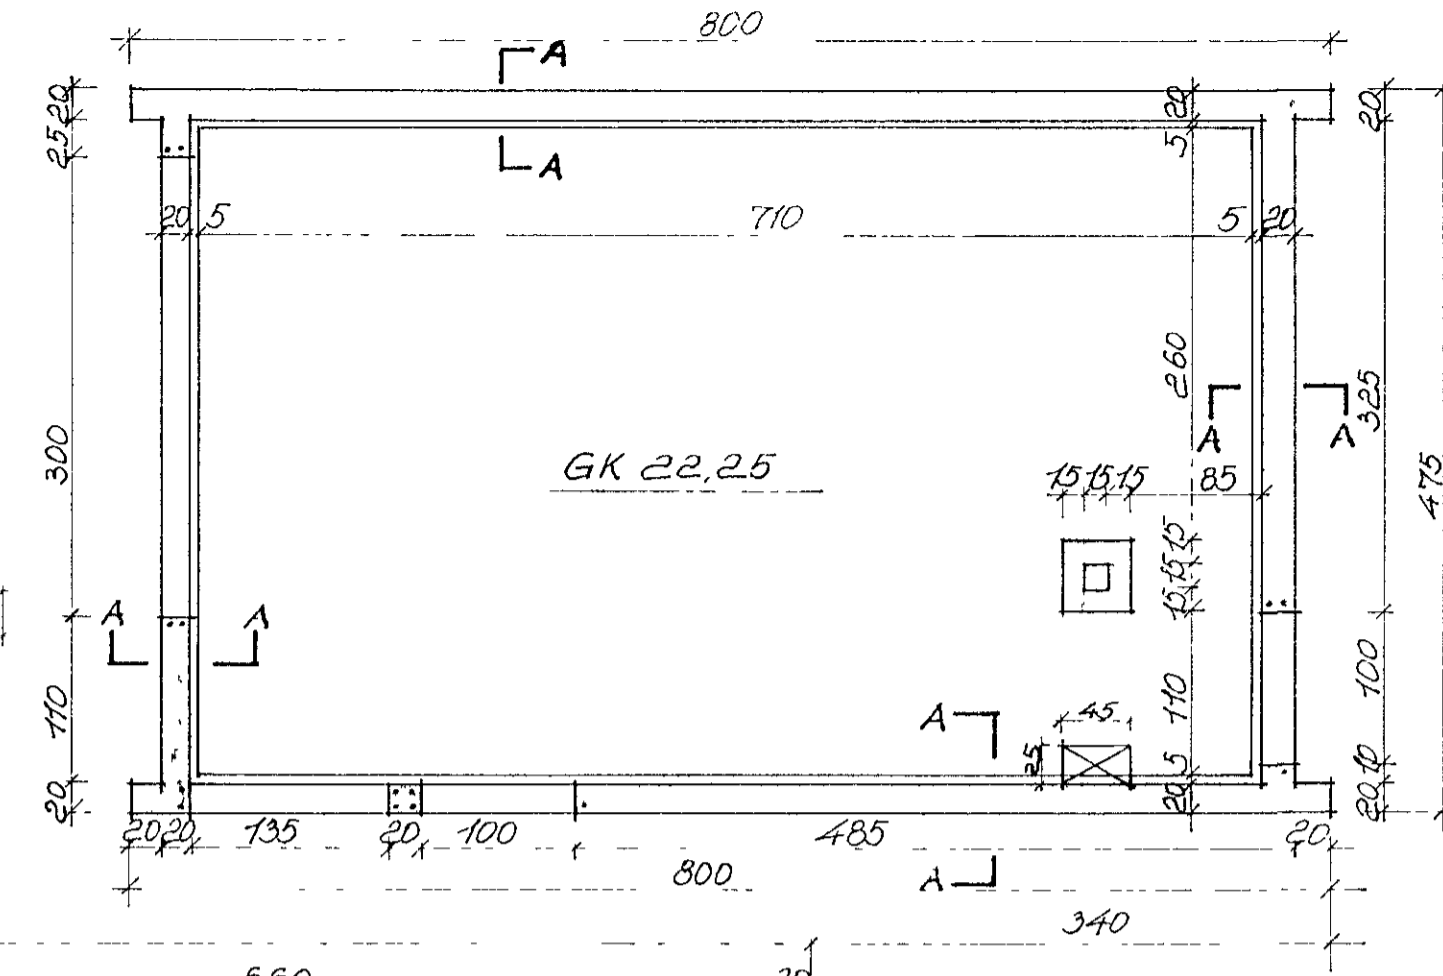


GRUNNMYND M 1:50



SNID D-D M 1:20

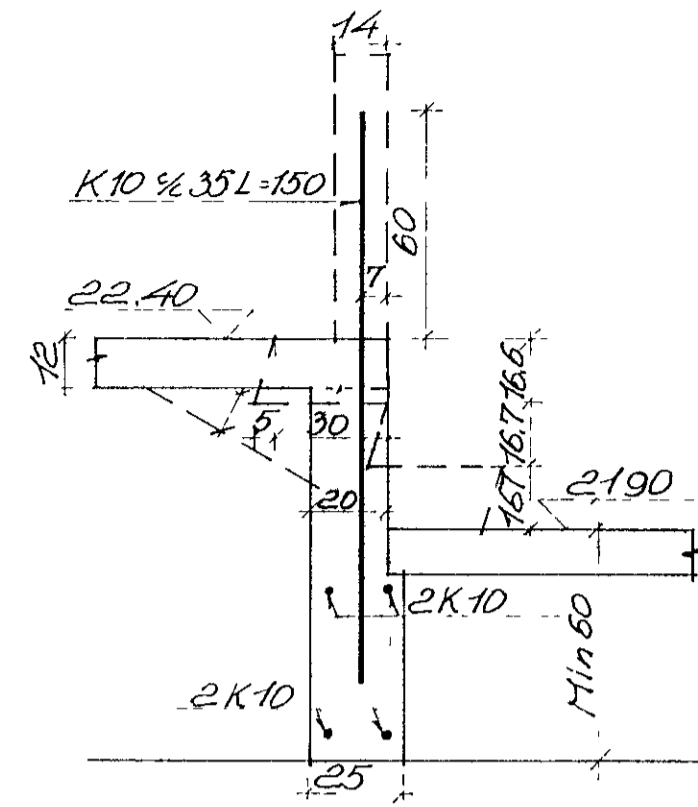


SNID C-C M 1:20

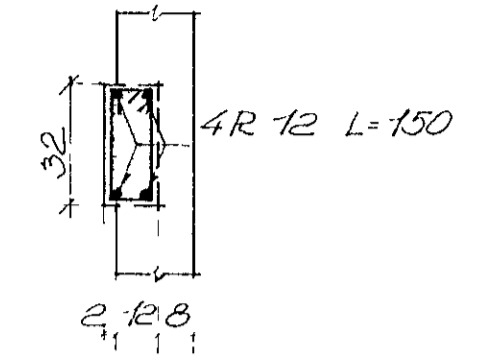


SNID C-C M 1:20

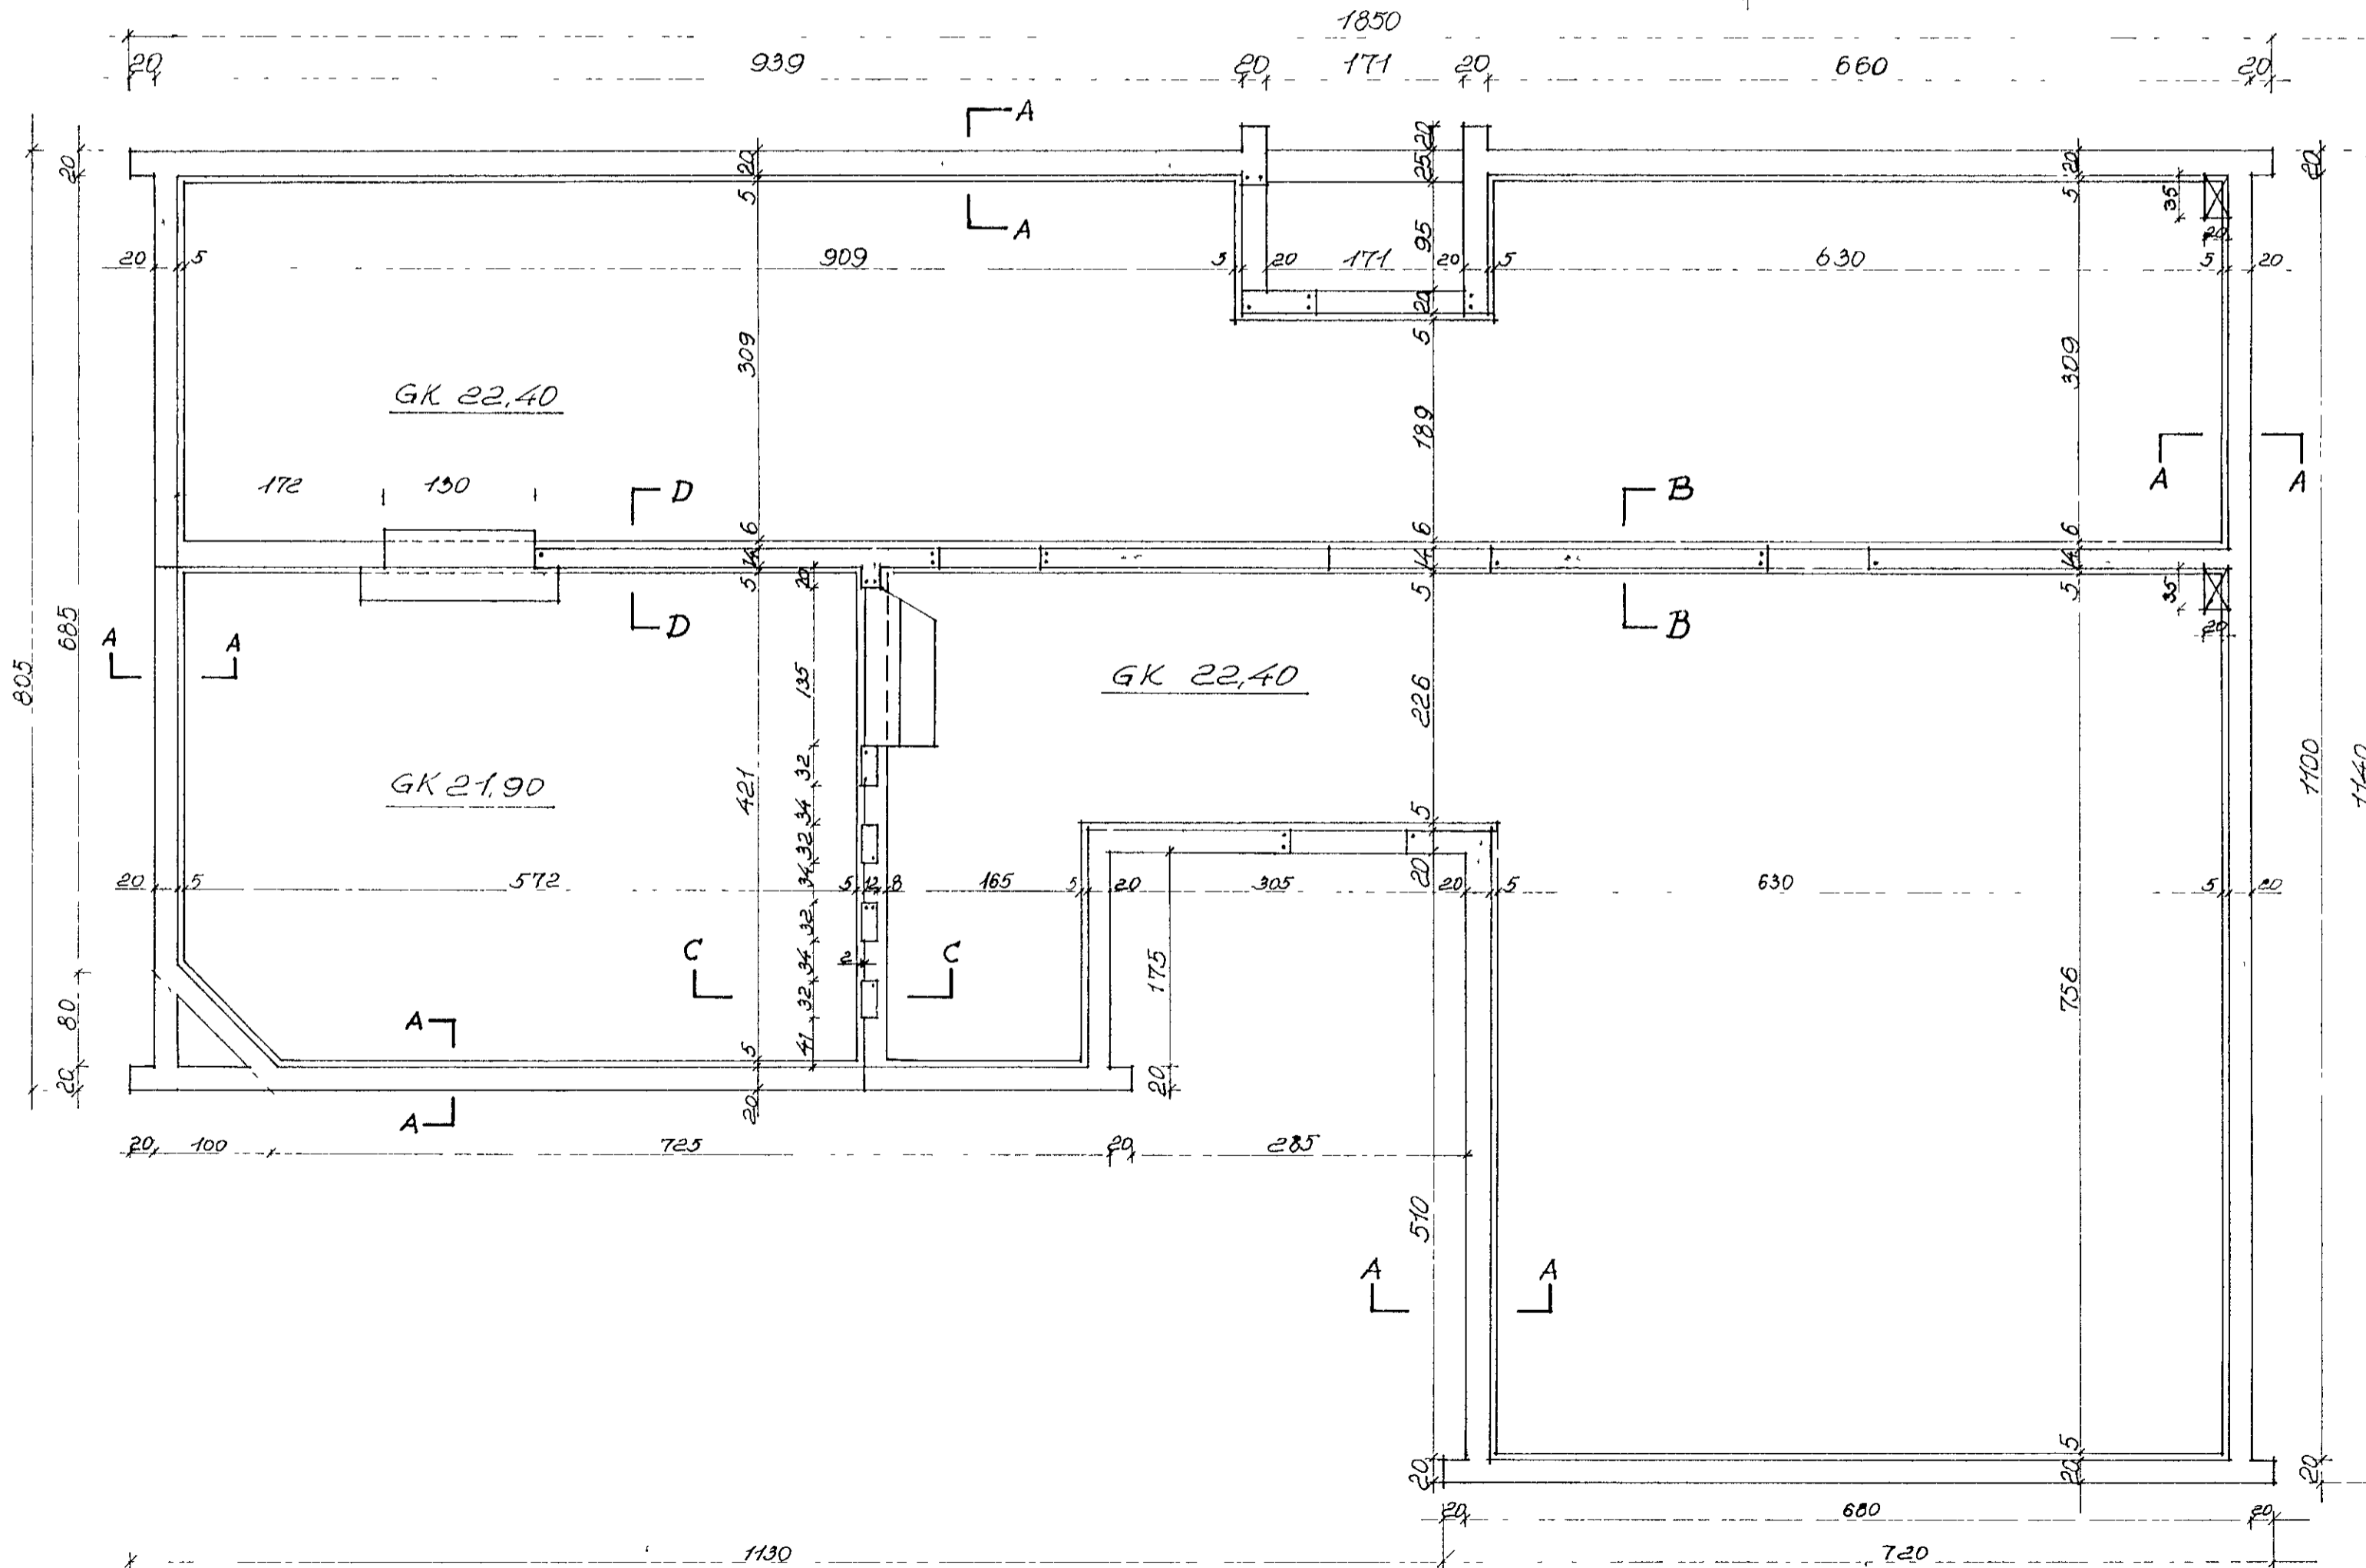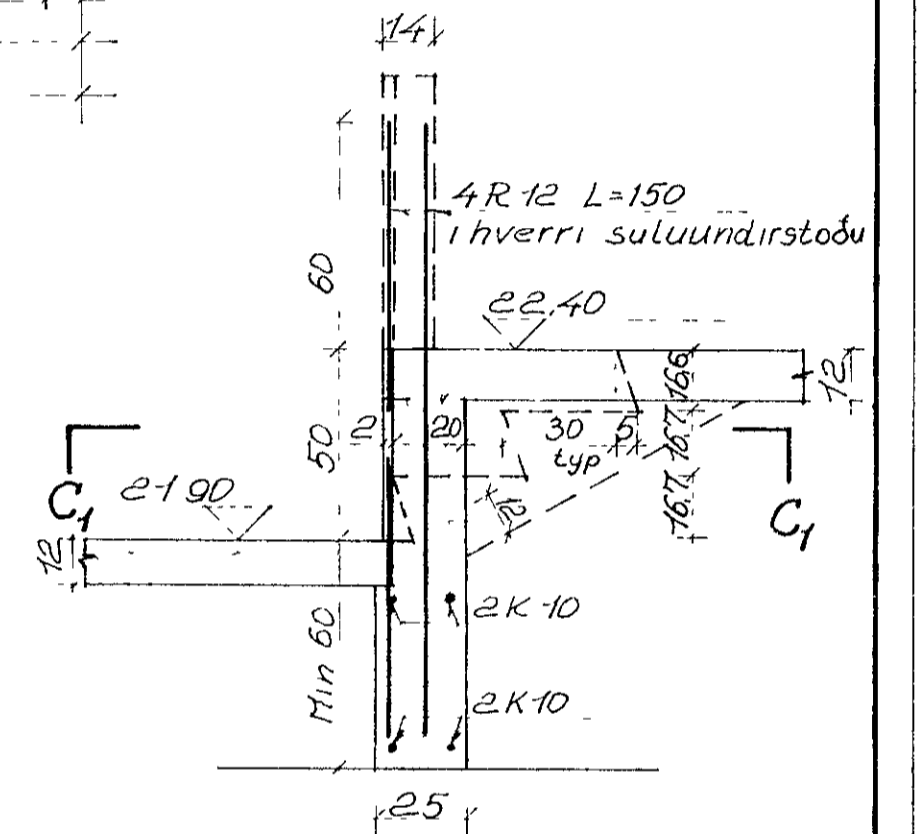

SNID A-A M 1:20

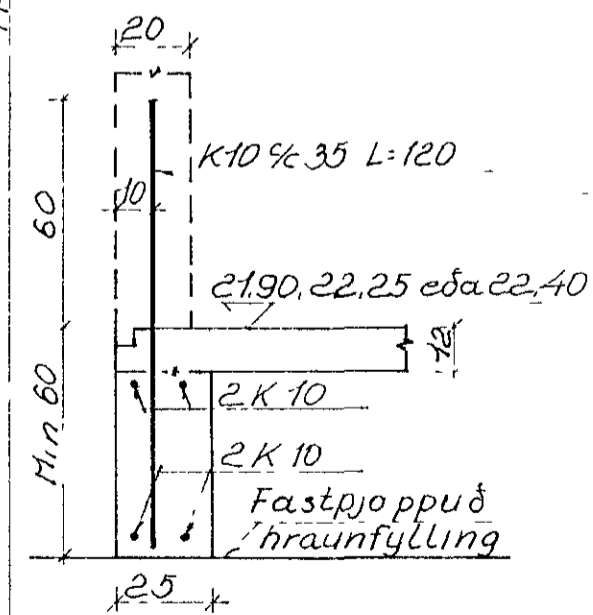

SNID B-B M 1:20

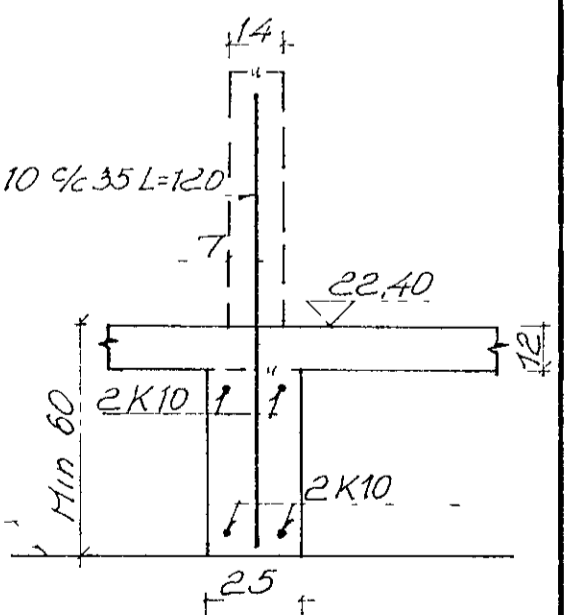

HEIÐVANGUR NR 70		
UNDIRSTÖÐUR, MÁLA- OG JARNAUPPDRATTUR		
DAGS SEPT 1973	Reikn K.B.	Yfirf K.B.
M 1:50 1:20	Teikn K.B.	TEIKN NR J1
KRISTJAN BJORNSSON FTFI		
SMYRLAURAUNI 38 SÍMI 52785		