

SPERRUR 2"x8" 1/2" 75


REYKHAFUR 18x18 cm
AD INNAN - 12 cm VEGGIR

Í REYKHAF KOMI
4 K10 & RB-20 LYKKJUR


SPERRUR 2"x8" 1/2" 75

ÍSÓLU 4 K16
LYKKJUR RB-20


GRUNNMYND, M=1:50

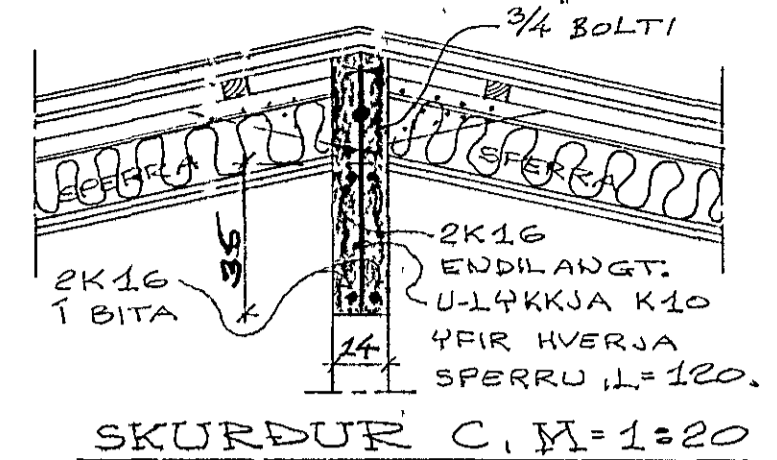


SKURÐUR C, M=1:20

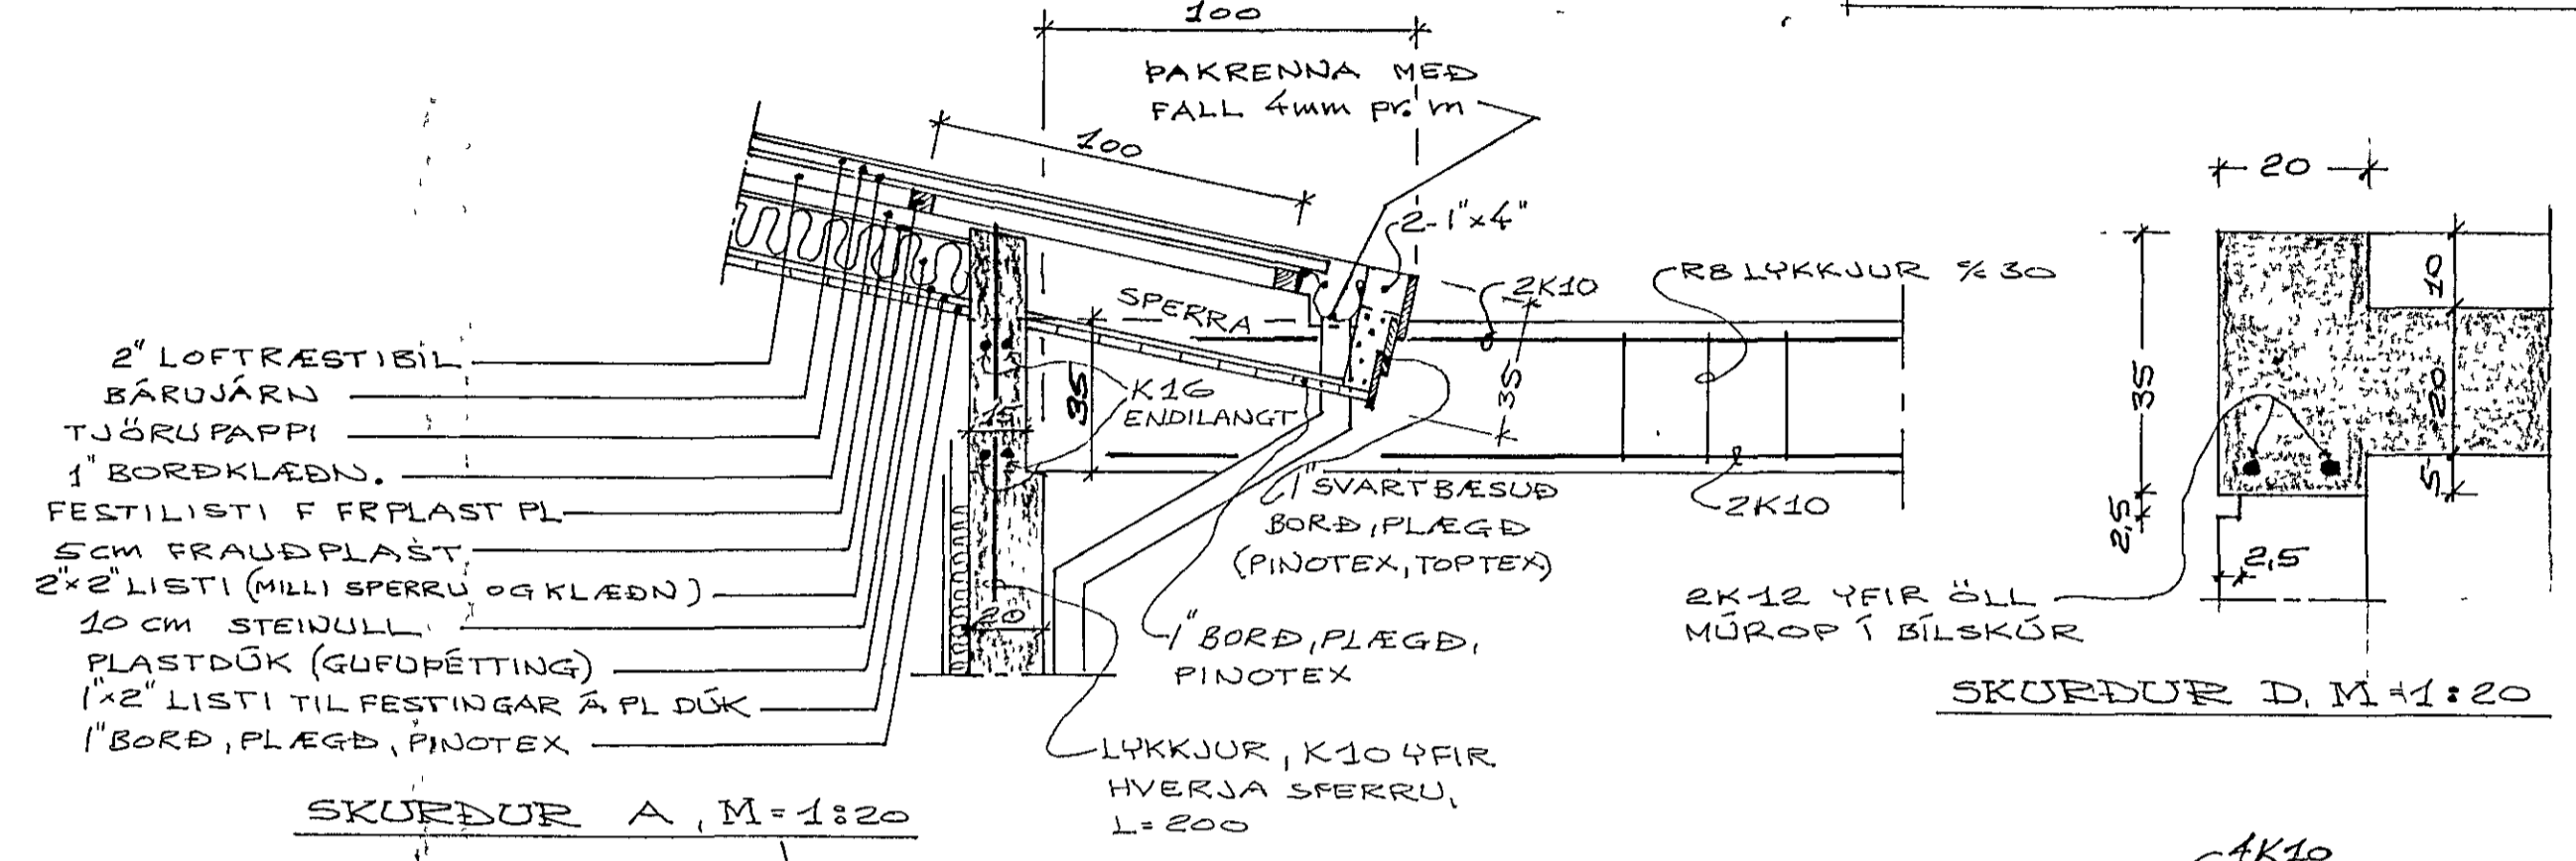

SKURÐUR A, M=1:20

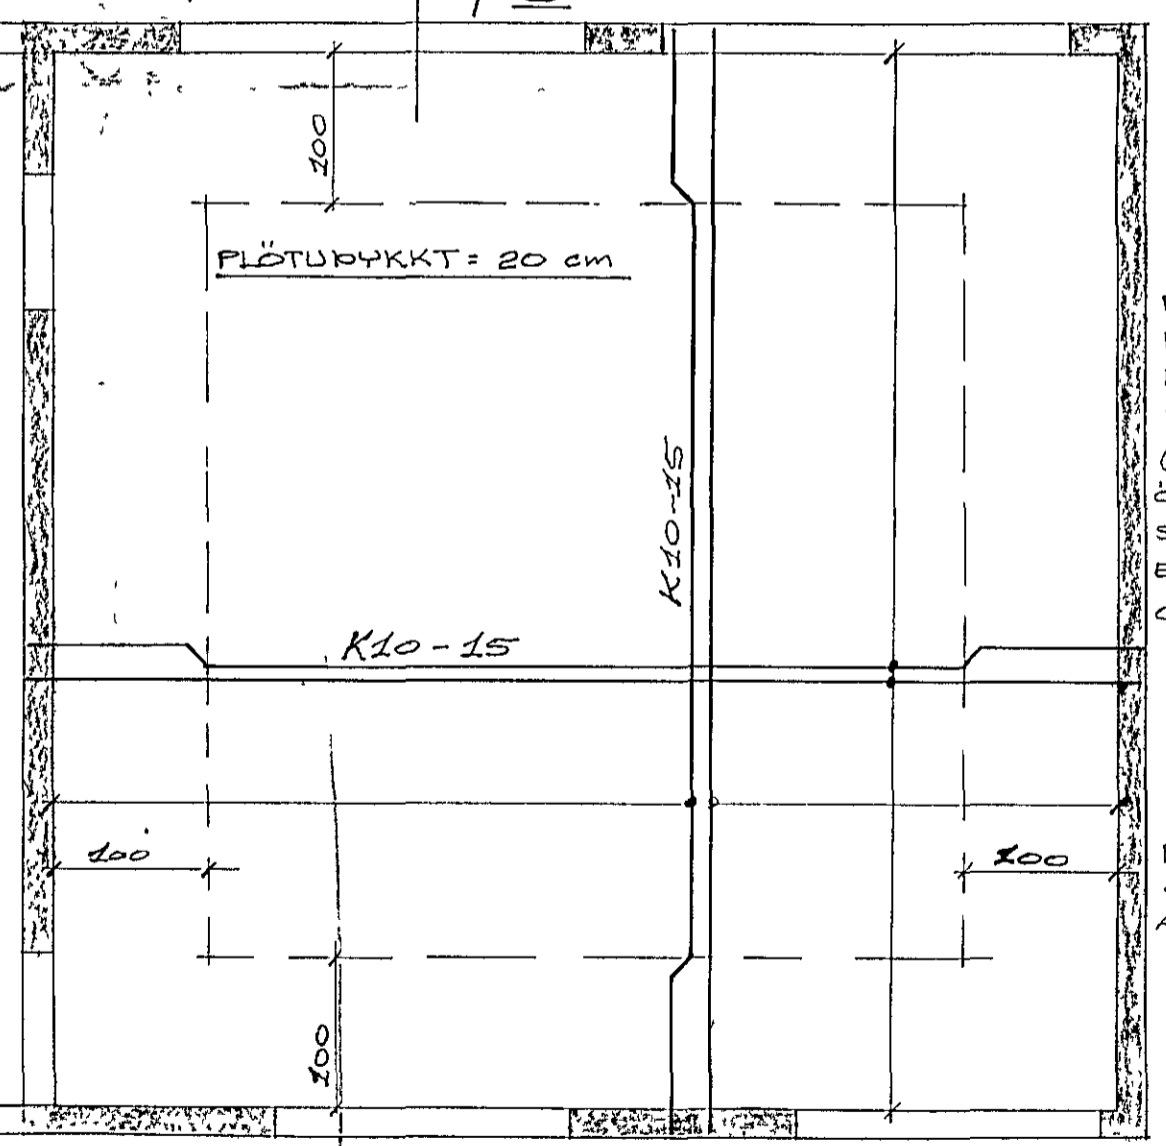

SKURÐUR B, M=1:20

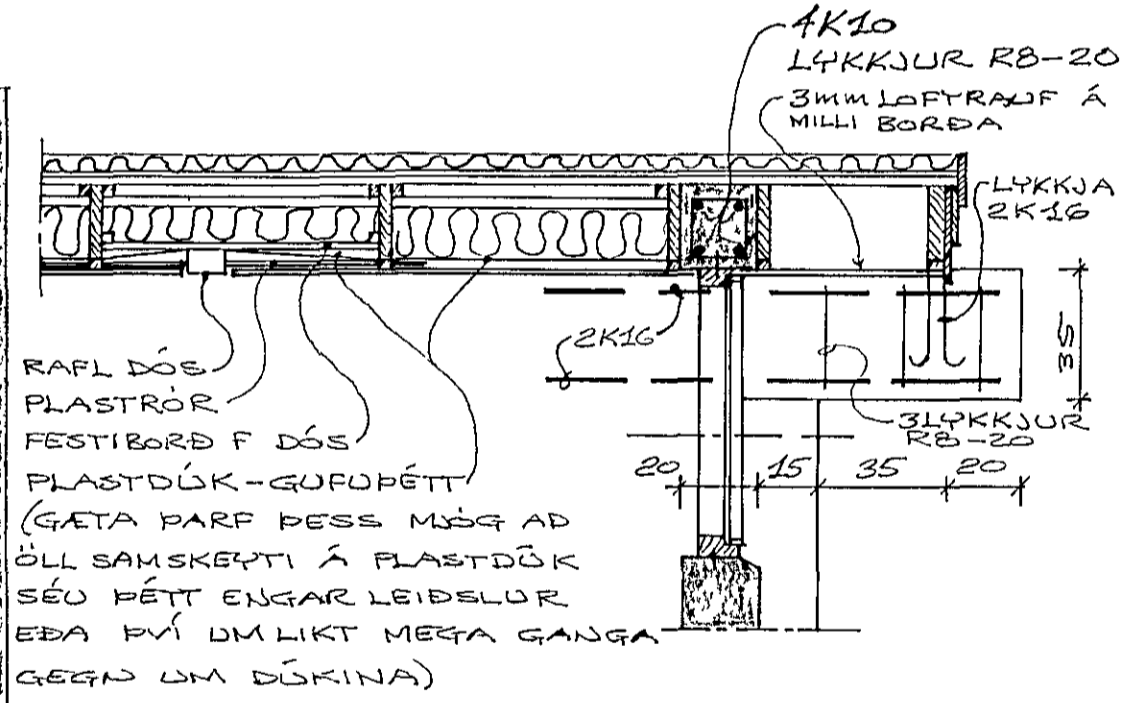

SKURÐUR D, M=1:20

STEINSTEYPA: S200, FL B, D_{max} = 30mm
 STÁL: R=SKLÉTT STÁL σ_f = 2000 kg/cm²
 K=KAMBSTÁL: KS40, σ_p = 4000 kg/cm²
 FJARLEGD JÁRNA FRÁ YFIRBORDI STEYPU SKAL VERA 20cm. Í KRINGUM MÚROP KOMI 2K10, NEMA ANNAARS SÉ GETID.

PAK

HAFNARFIRÐI Í JÚLI 1973
 Agnars Magnússon VERKFR. MVFI.
 50537
 ARNARHRAUNI 47, HAFNARFJ.