




VIÐBYGGING  
GRUNNMYND 1:50

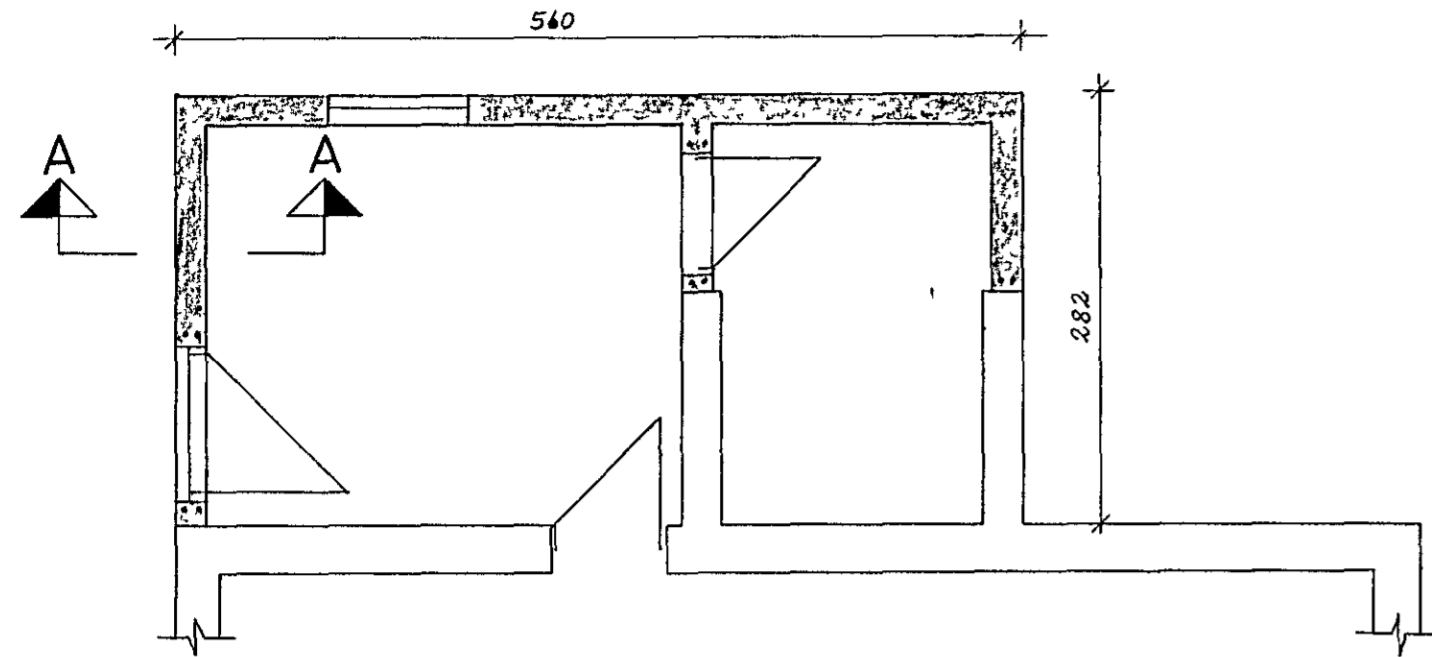


SNID A-A 1:20

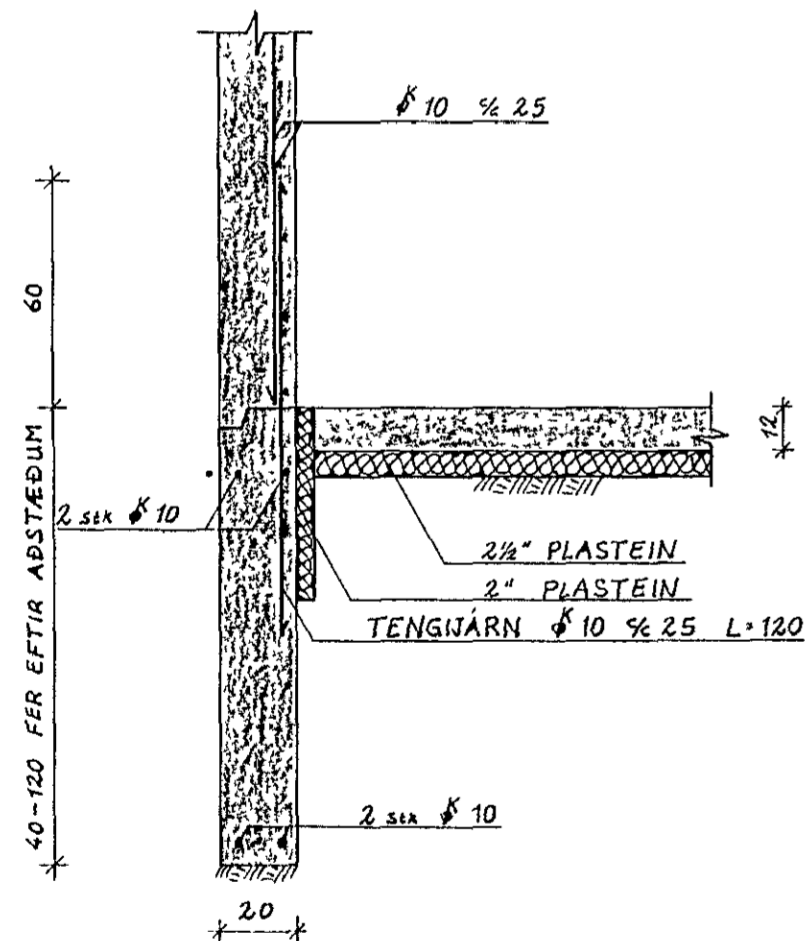

TENGIING GAMALLA OG  
NYRRA VEGGJA 1:20  
GRUNNMYND

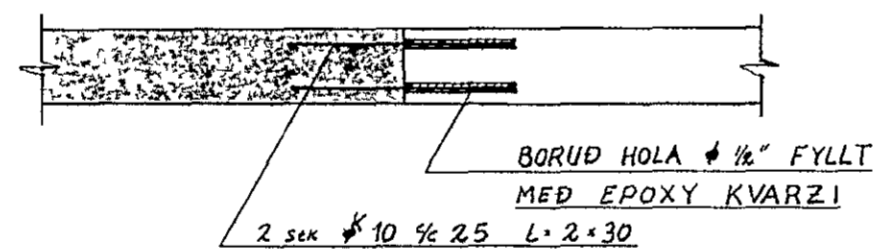


JARNALÖGN KRINGUM GLUGGA OG OP

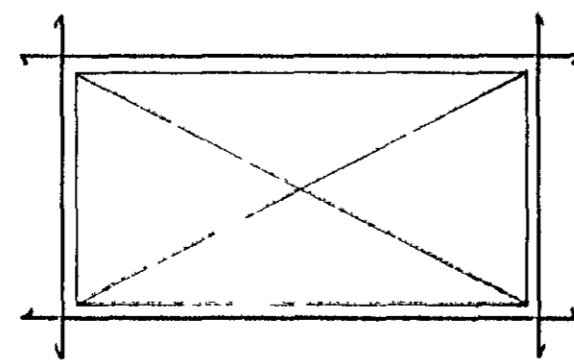


JARN I KRINGUM GLUGGA OG OP ERU 2 stk.  $\phi$  10 OG NA A.M.K. 50 sm. UT. FYRIR OP.

SNID B-B 1:20

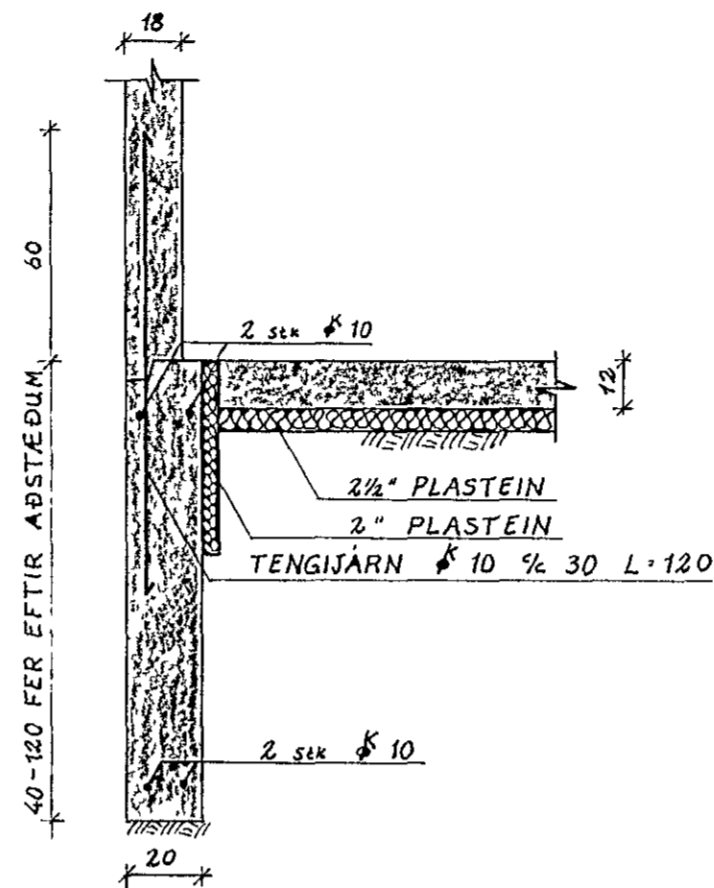


SNID C-C 1:20

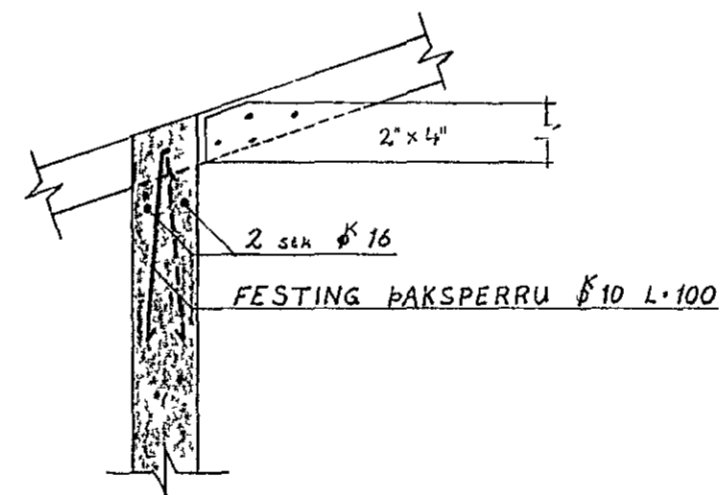


SKYRINGAR:

STEYPA S 200, JARN KAMB-STAL KS 40. I EFRIBRUN VEGGJA, I BILSKUR, KOMA 2 stk.  $\phi$  16. ONEFND MAL ERU cm.

BILSKUR  
GRUNNMYND 1:50

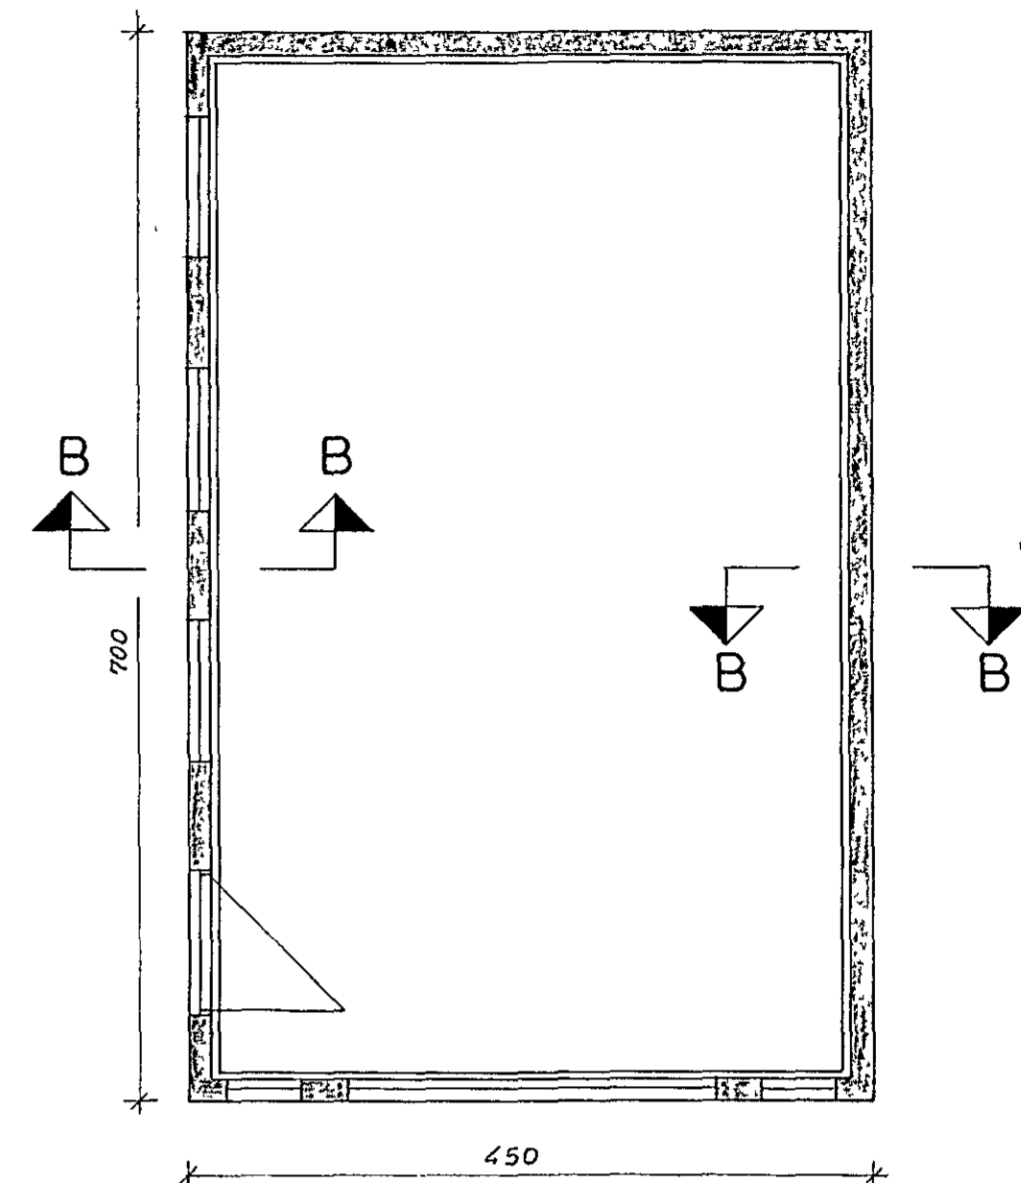

SNID 1:50

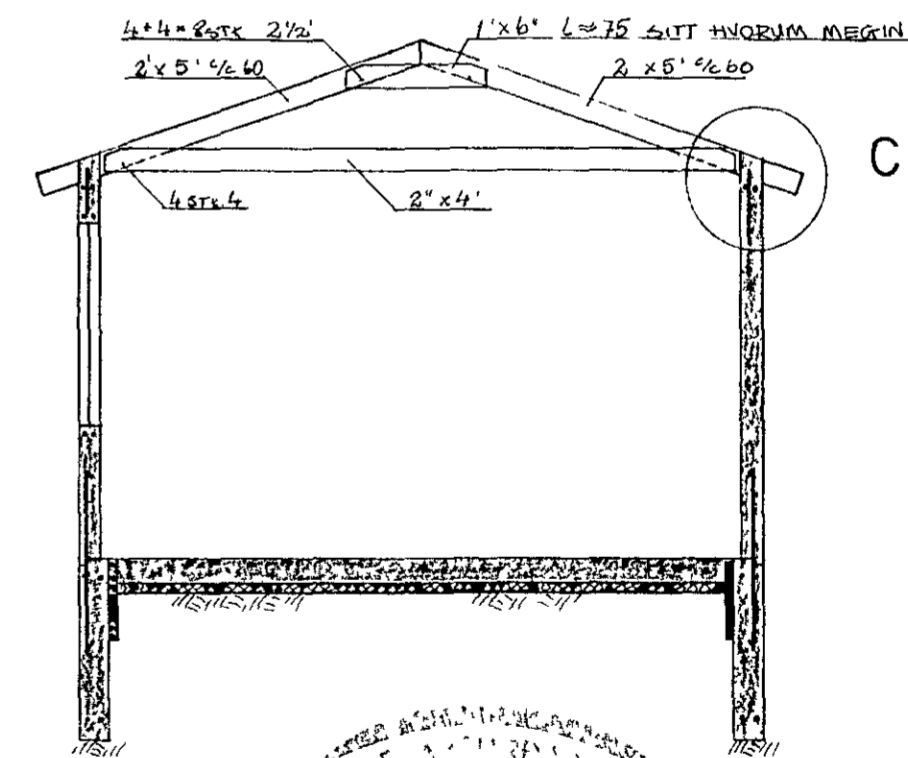

23. JUN 1985  
Sveinjar Thomsen

HELLISGATA 24 HAFNARFIRÐI	VERK	BL NR
		11
UNDIRSTOÐUR OG VEGGIR VIÐBYGGINGAR OG BILSKURS, GRUNNMYND	HAFNARF MAÍ '85 Mkv 1:50 1:20	REIKN. <i>SB</i> TEIKN. <i>SB</i> <i>Samþ. 1/85</i>
VERKFRÆÐISTOFA SUBURGOTU 14 HAFNARFIRÐI	HALLDÓRS HANNESSONAR	Sími 54355