
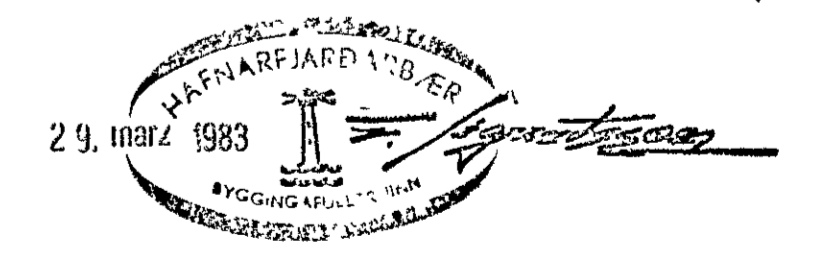


SKÝRINGAR
 SOKKLAR HVILA Á ÞJAPPADRI GRÚSARFYLLINGU
 STEYPUGÆÐI S200, SIGMÁL 9cm, LOFT 35%
 BENDISTÁL KAMBSTÁL KS 40
 ALLAR FESTINGAR SKULU VERA GALVANISER-
 AÐAR

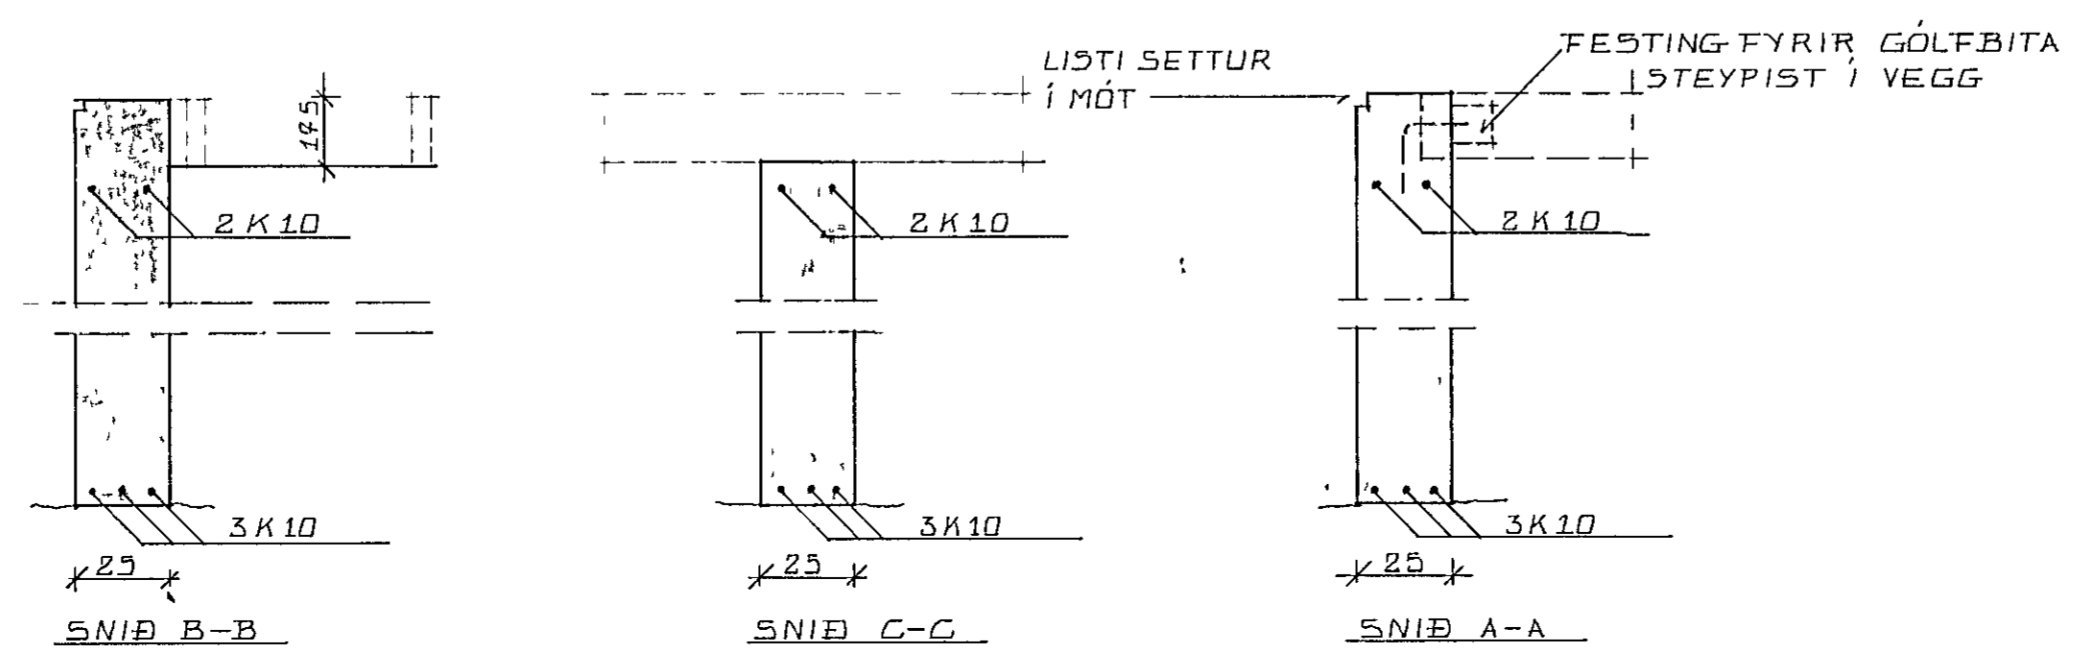

EINAR MATTHÍASSON BfÍ REYNIMEL 80, 107 R s 21561
 HELLISGATA 26, HAFNARF
 UNDIRSTODUR GRUNNMYND, SNIÐ Mkv 150 & 120 MARS 1983