


hundök samþykkt 24.10. 1975  
h. RAFVETLU H. FENAREJARÐAR  
Folksel Serðshúsar  
Bjarni Þorláksson

nr 24/6 Tún nr 1624  
Samþykkt þ 28.10. 1.75  
th R FV U 1/1 N R JAR  
Bjarni Þorláksson  
Liturhámaður rællagna

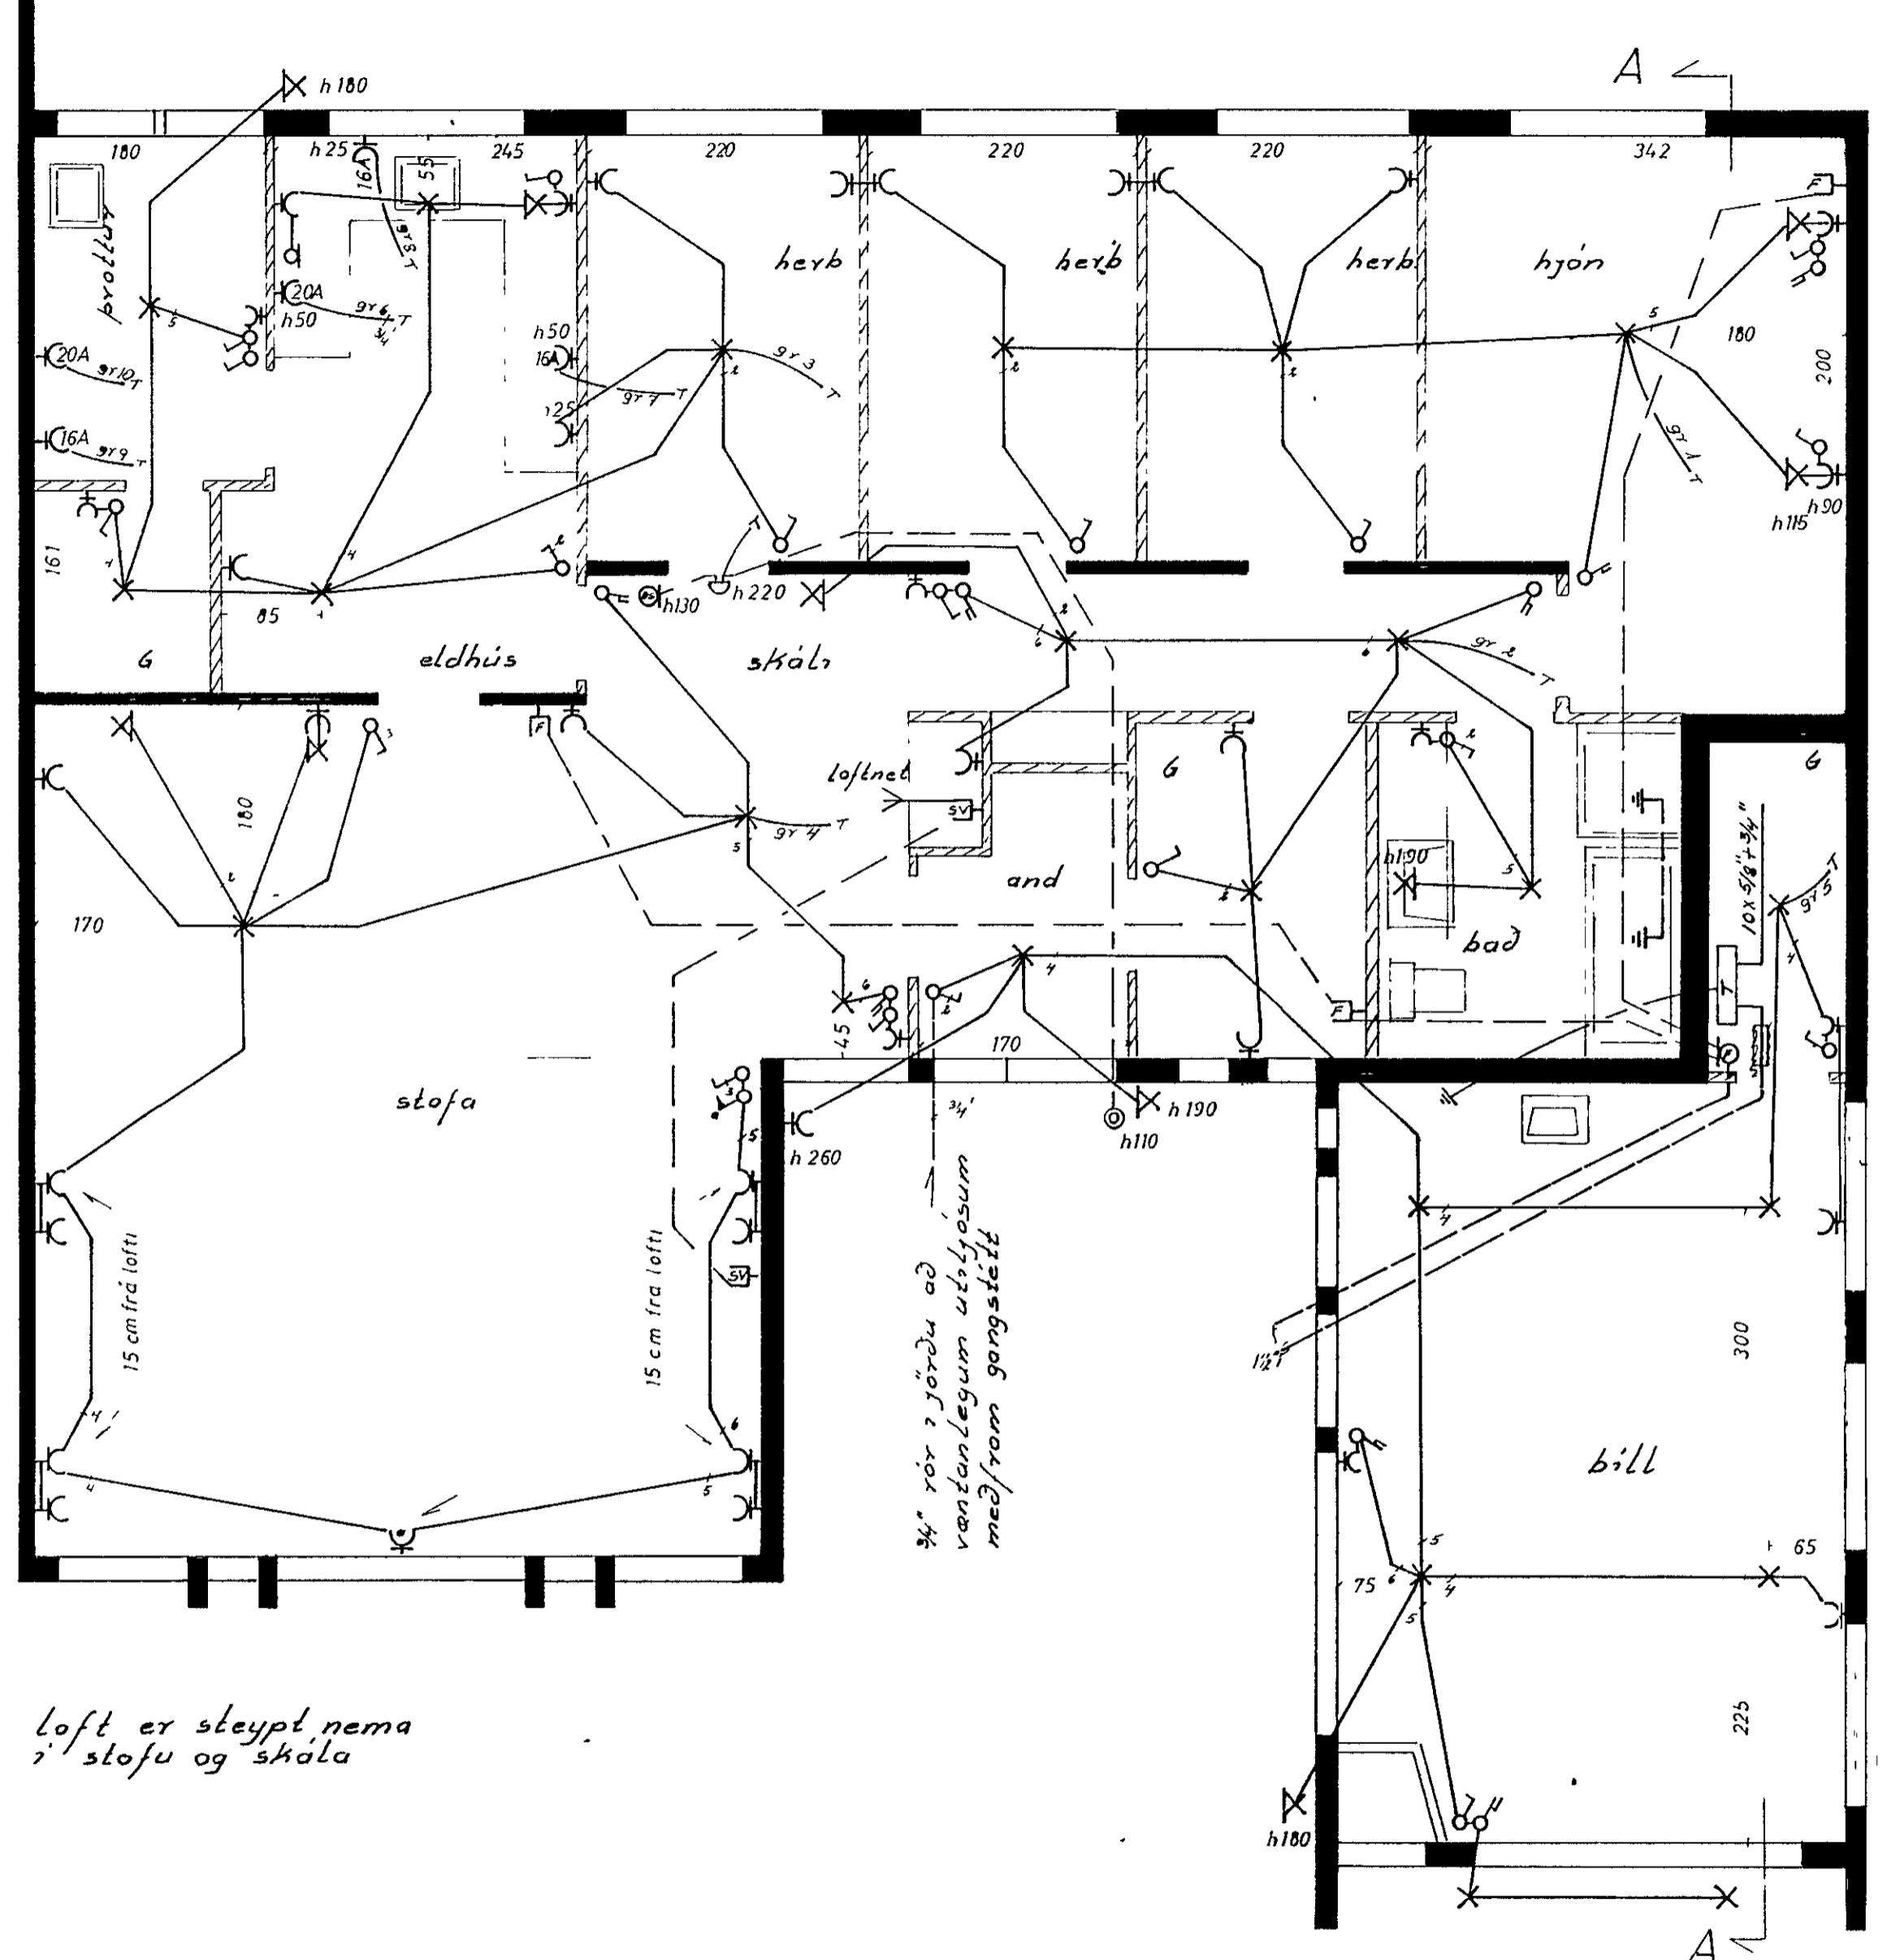

grunnmynd

HJALLABRAUT 82

raflögn

grunnmynd

verk	7509	no	1/2
mál,	1.50		
dags:	august, 1975		
	Gudm. Geit. Jóasson raflóknin		