


Inntök samþykkt 30.12.1975
 L. H. RAUFVEITU HAFNARFIJARDAS
 Höndin Hallbergs

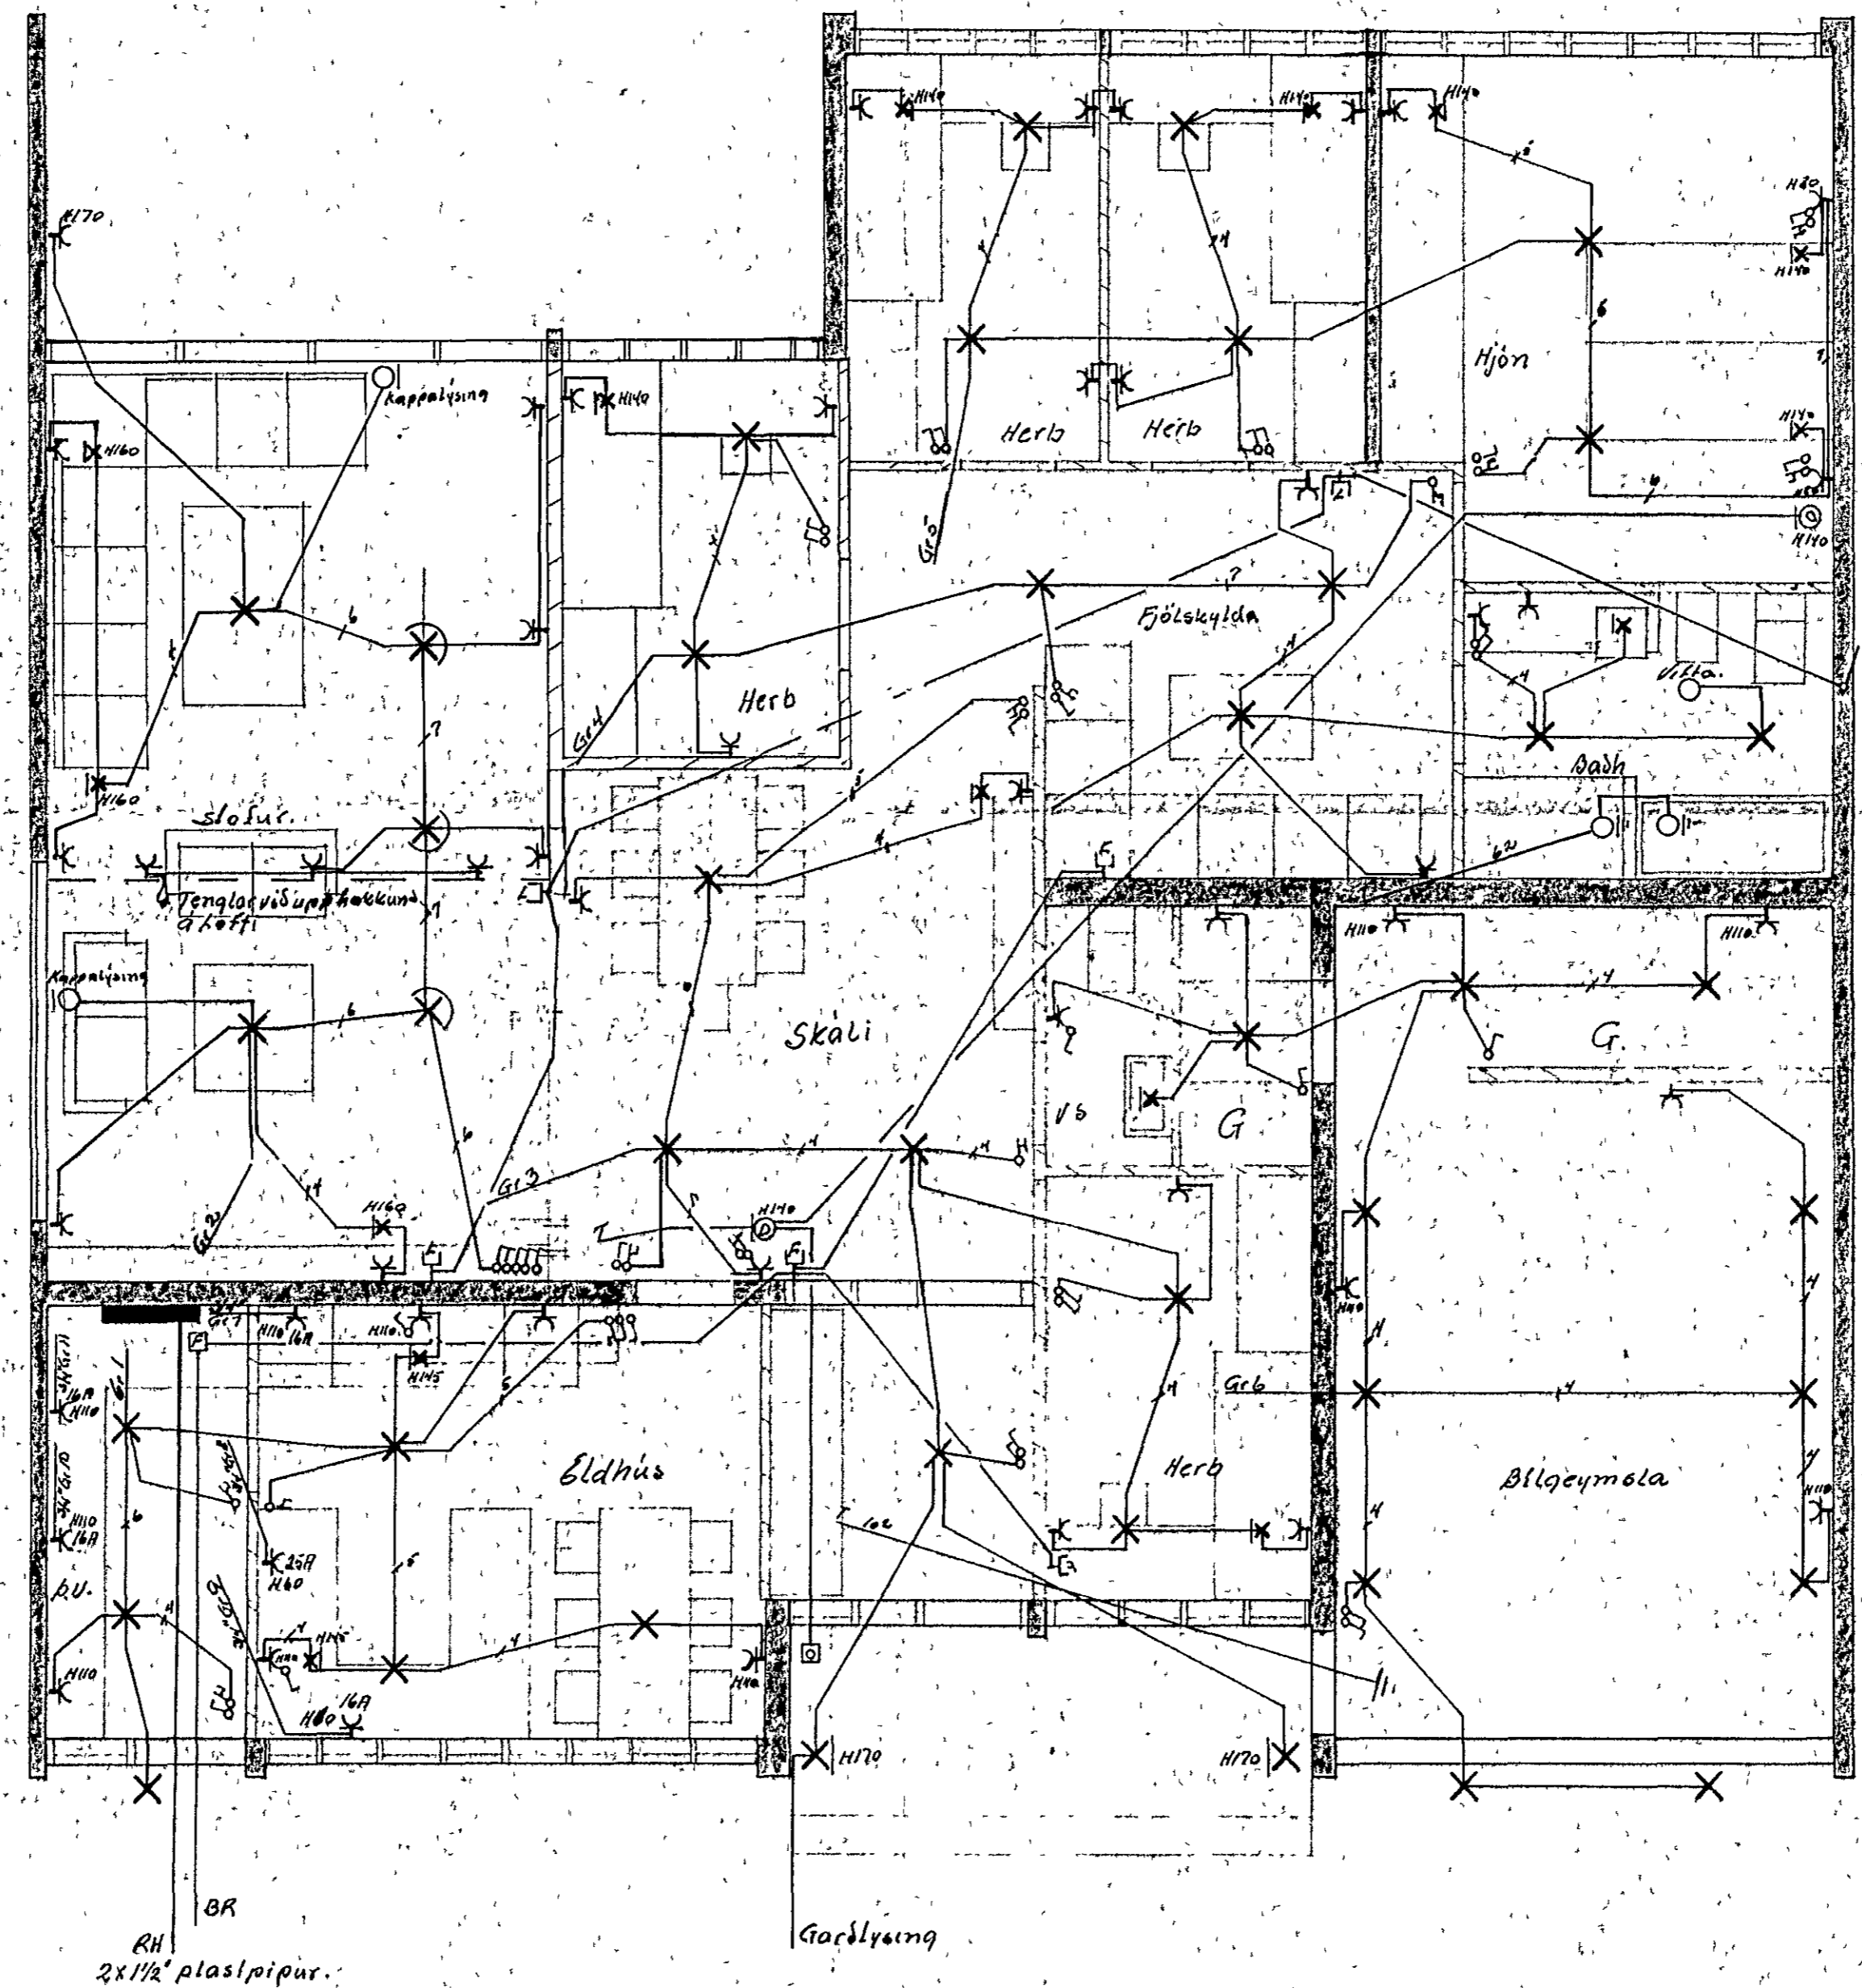

Breytingar.			Jens Evertsson 5.52829	T. P. H. R. S.
NR	Dagur	Ást.		
			Hjallabraut 90	Bl. 1.50
			Raflagnateikning	Bl. 2 af 2
				Júli 1976
				PL

BR
 2x1 1/2" plastpipur.

Gæðlysing