


alt. 21.11.75
 útrýps loftant

lunúk samþykkt 30.17.1975
 E. B. RÁFVEITU HAFNARFIJARÐAR
 Hóskóli Háskóla Íslands

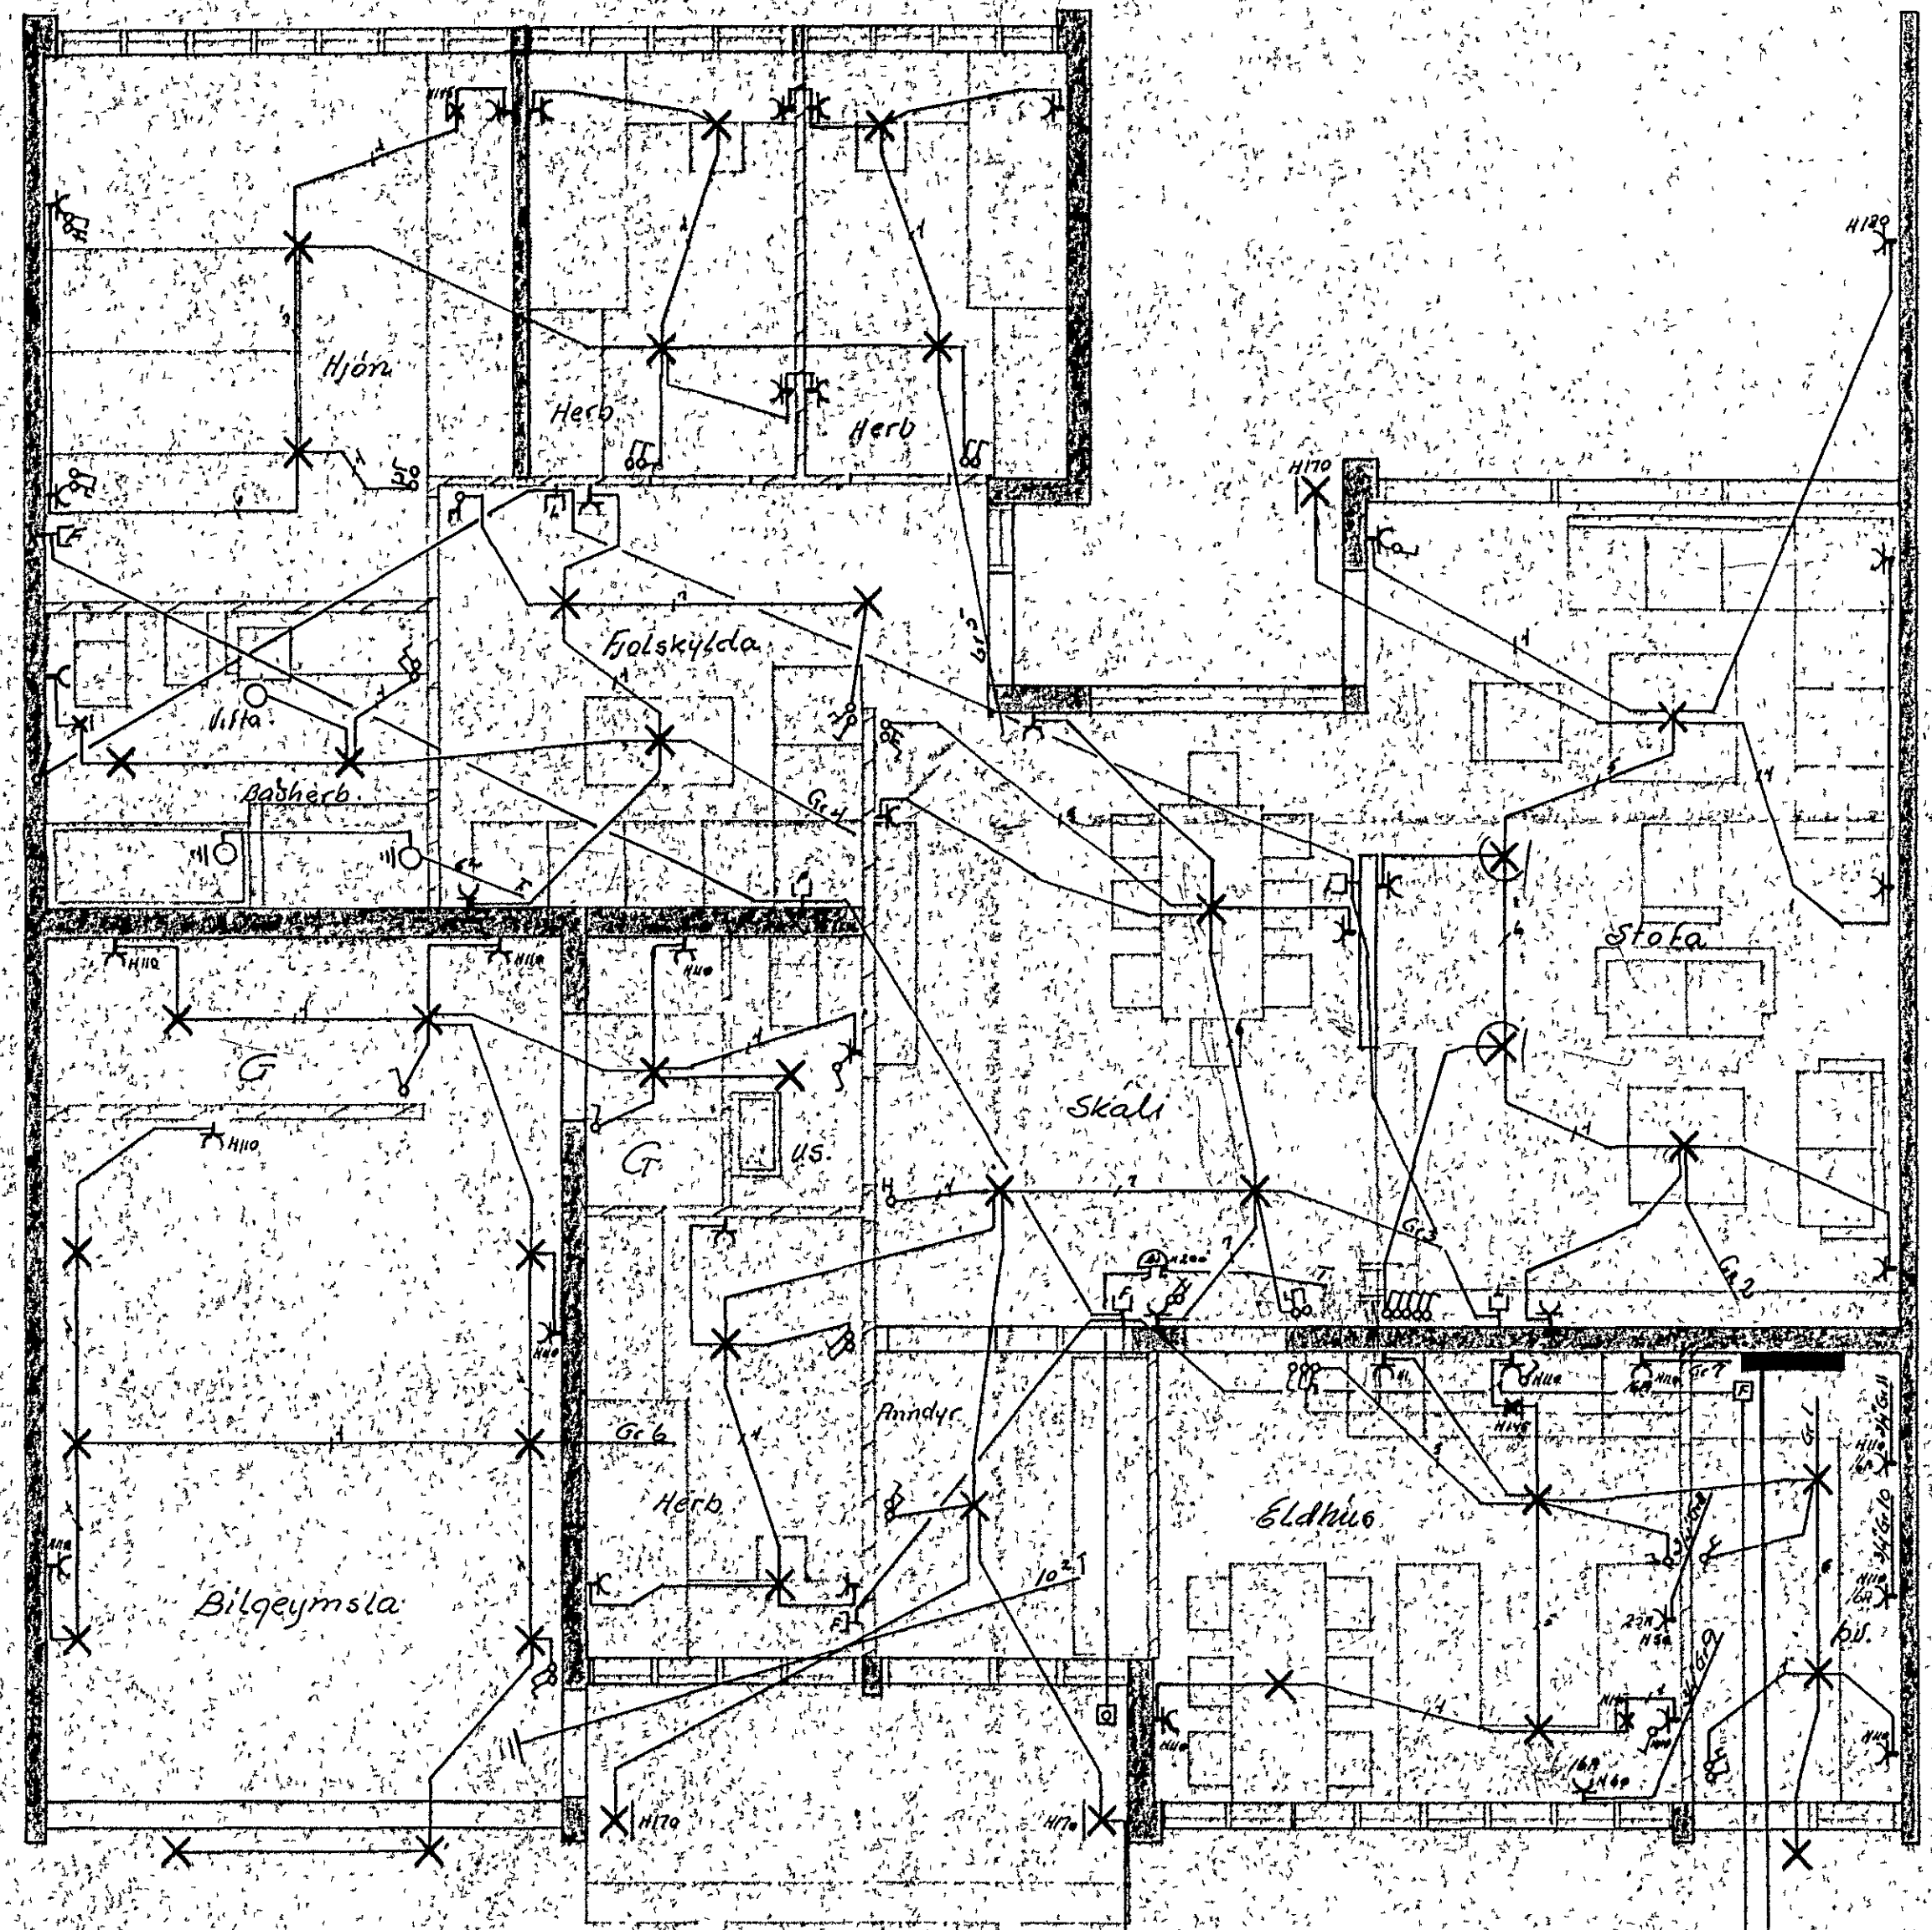

Breitingar	Jens Evertsson	S 52829
MR. Dag & Nafn		
	Hjallabraut 94	H T S
	Rallagnateikning	Mál 1.50
		Blad 2 of 2
		júlí - 1975
		76

Gardlysing
 BR
 RH
 2x1/2" plastpapir