


lantók samþykkt 30.7.1975
 G. & RAFFERTU BAFHARFIARDAR
 Hörður Hallgrímsson

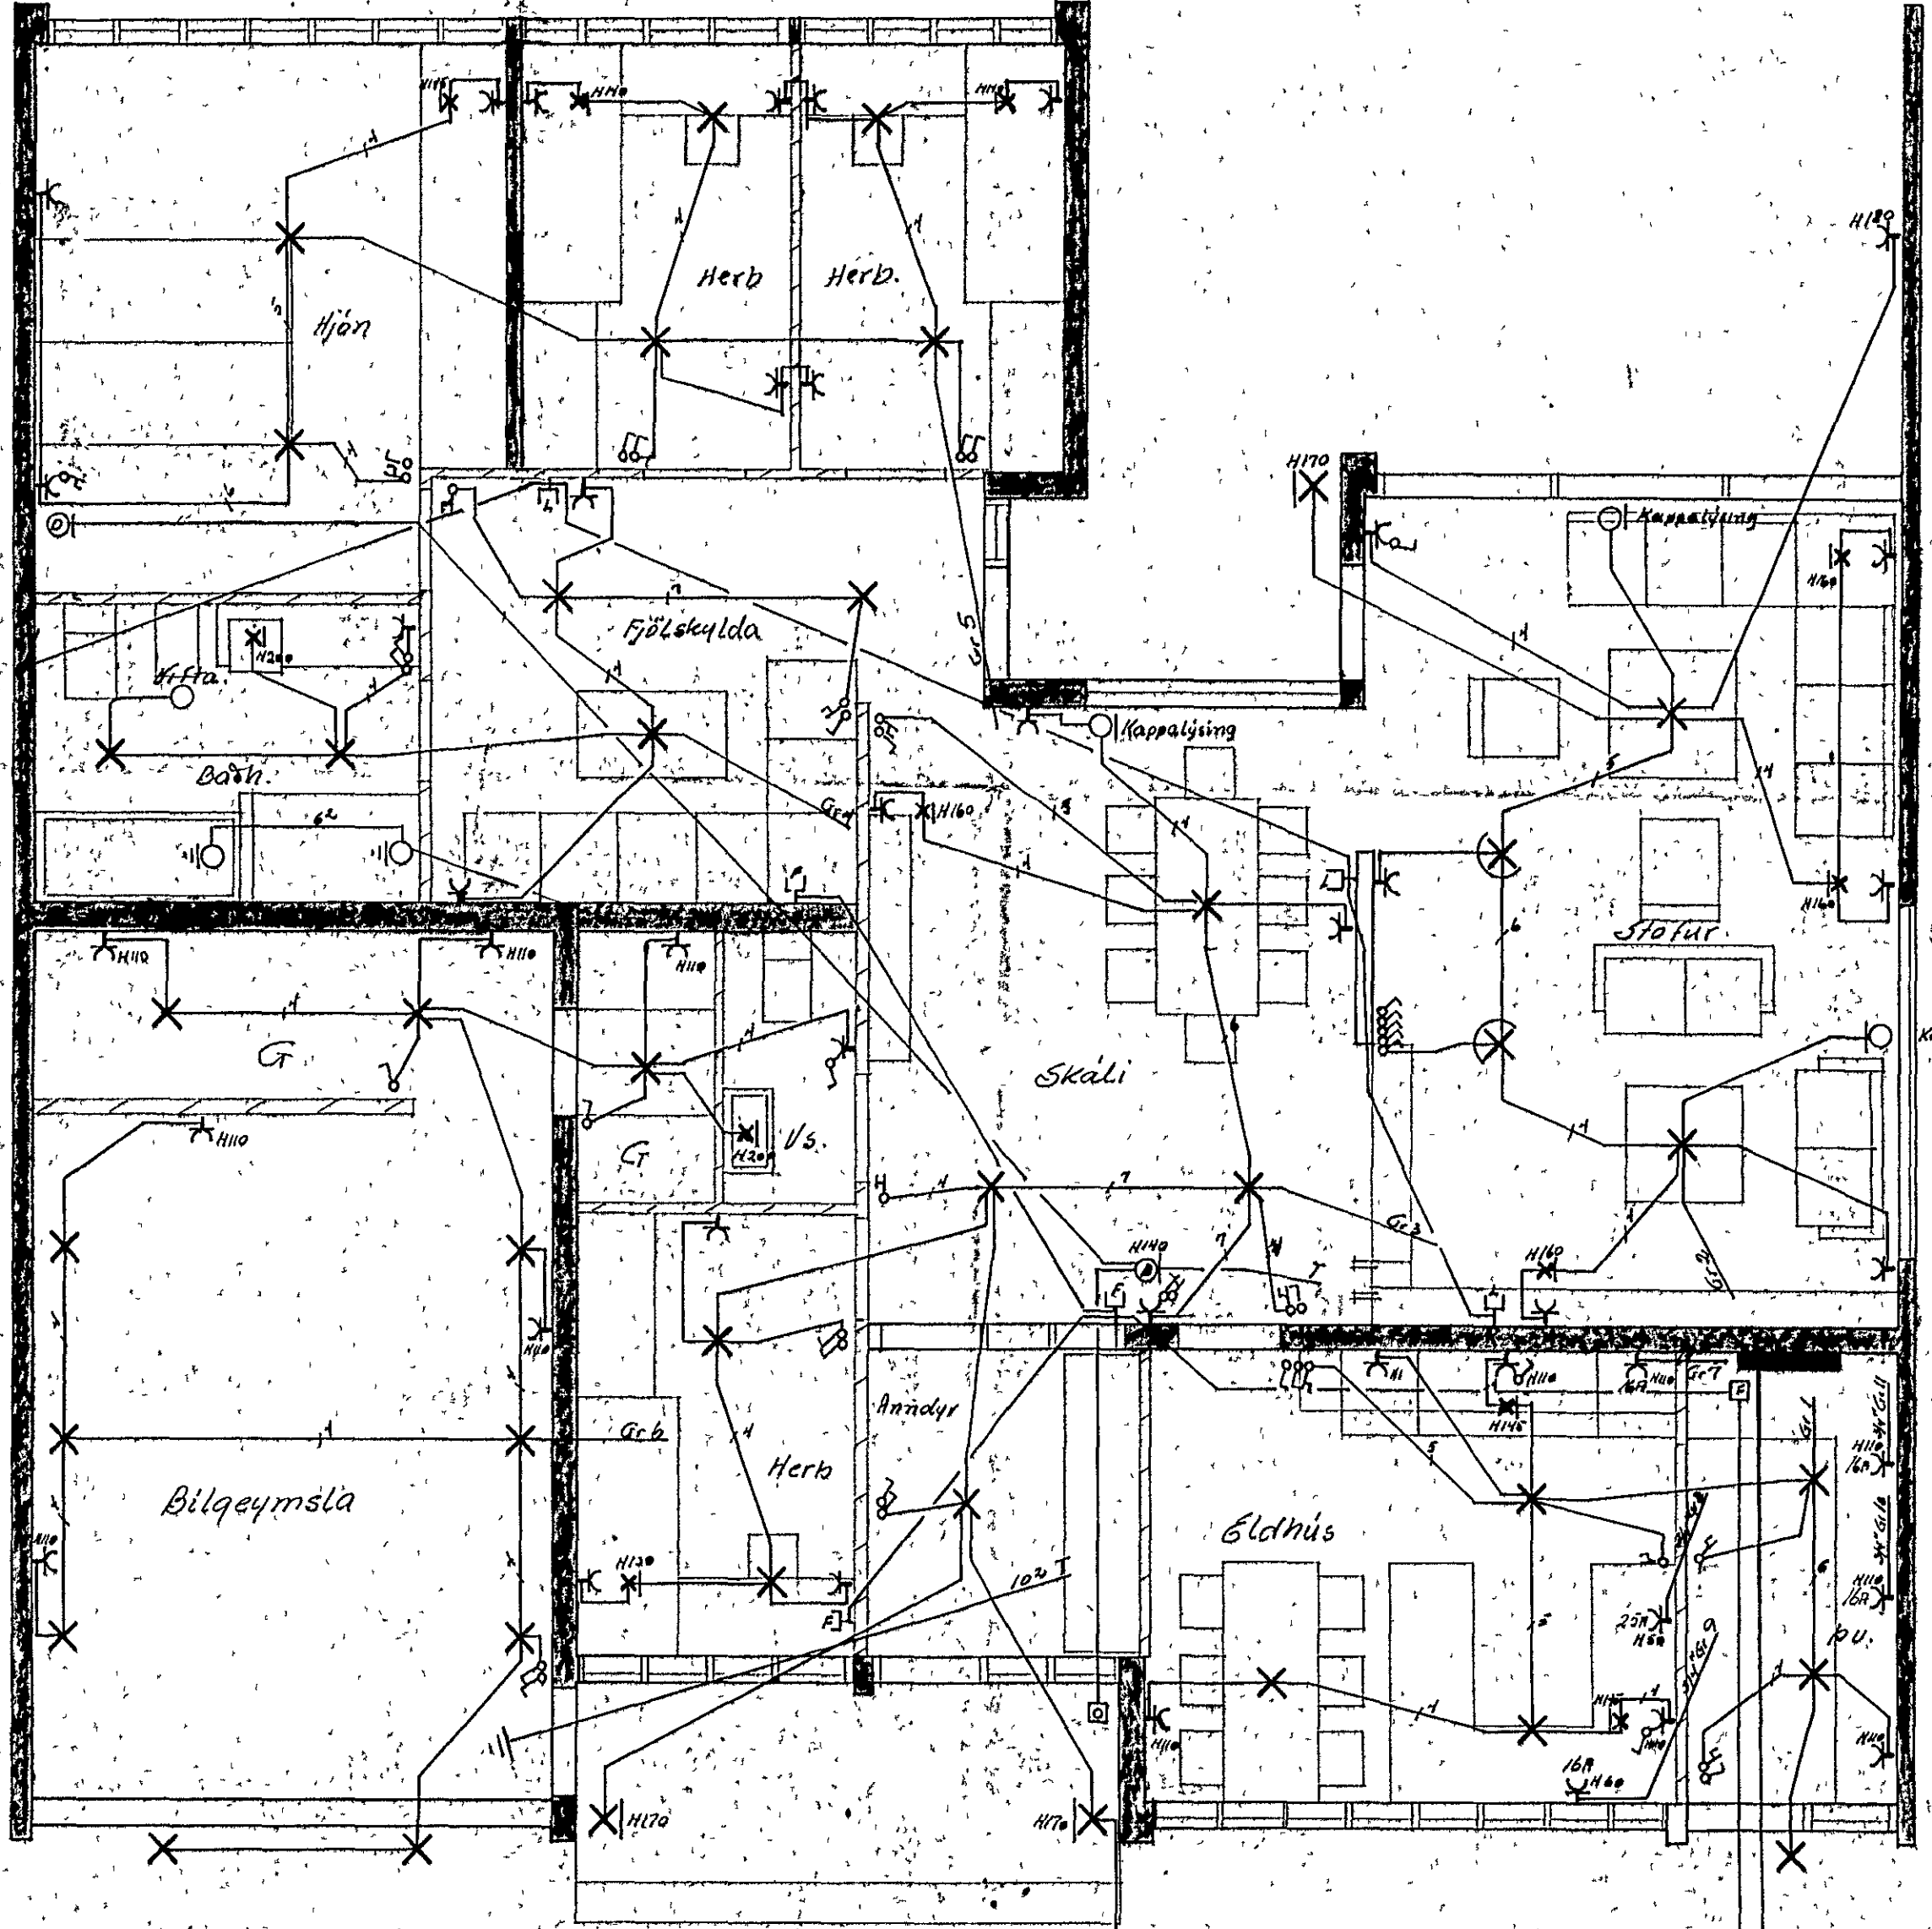

Gardlysing

BR
 RH
 2K/12" plastpipur

Breitingar	Jens Evertsson	S. 52829
NTR	Dag & Nafn	
	Hjallabraut 96	HJETTES
	Rallagnateikning	Nál 1:50
		Blad 2 of 2
		Juli 1975
		96