

R 10
LYKKJAD
YFIR
SPERRUENDA

I REYKHAF KOMA
8 K8 LÓDR OG LYKKJUR
R 8 c 20 LÁR

R 10-LYKKJAD
YFIR
SPERRUENDA

SPERRUR 2"x8"

1"x8" LASKAR
MIN 50


1"x8" LASKAR
MIN 300

II AFANGI I AFANGI

GRUNNMYND 1:50

2 R16 ALLAN
HRINGINN

BITI SÉÐUR FRÁ HLÍÐ 1:50

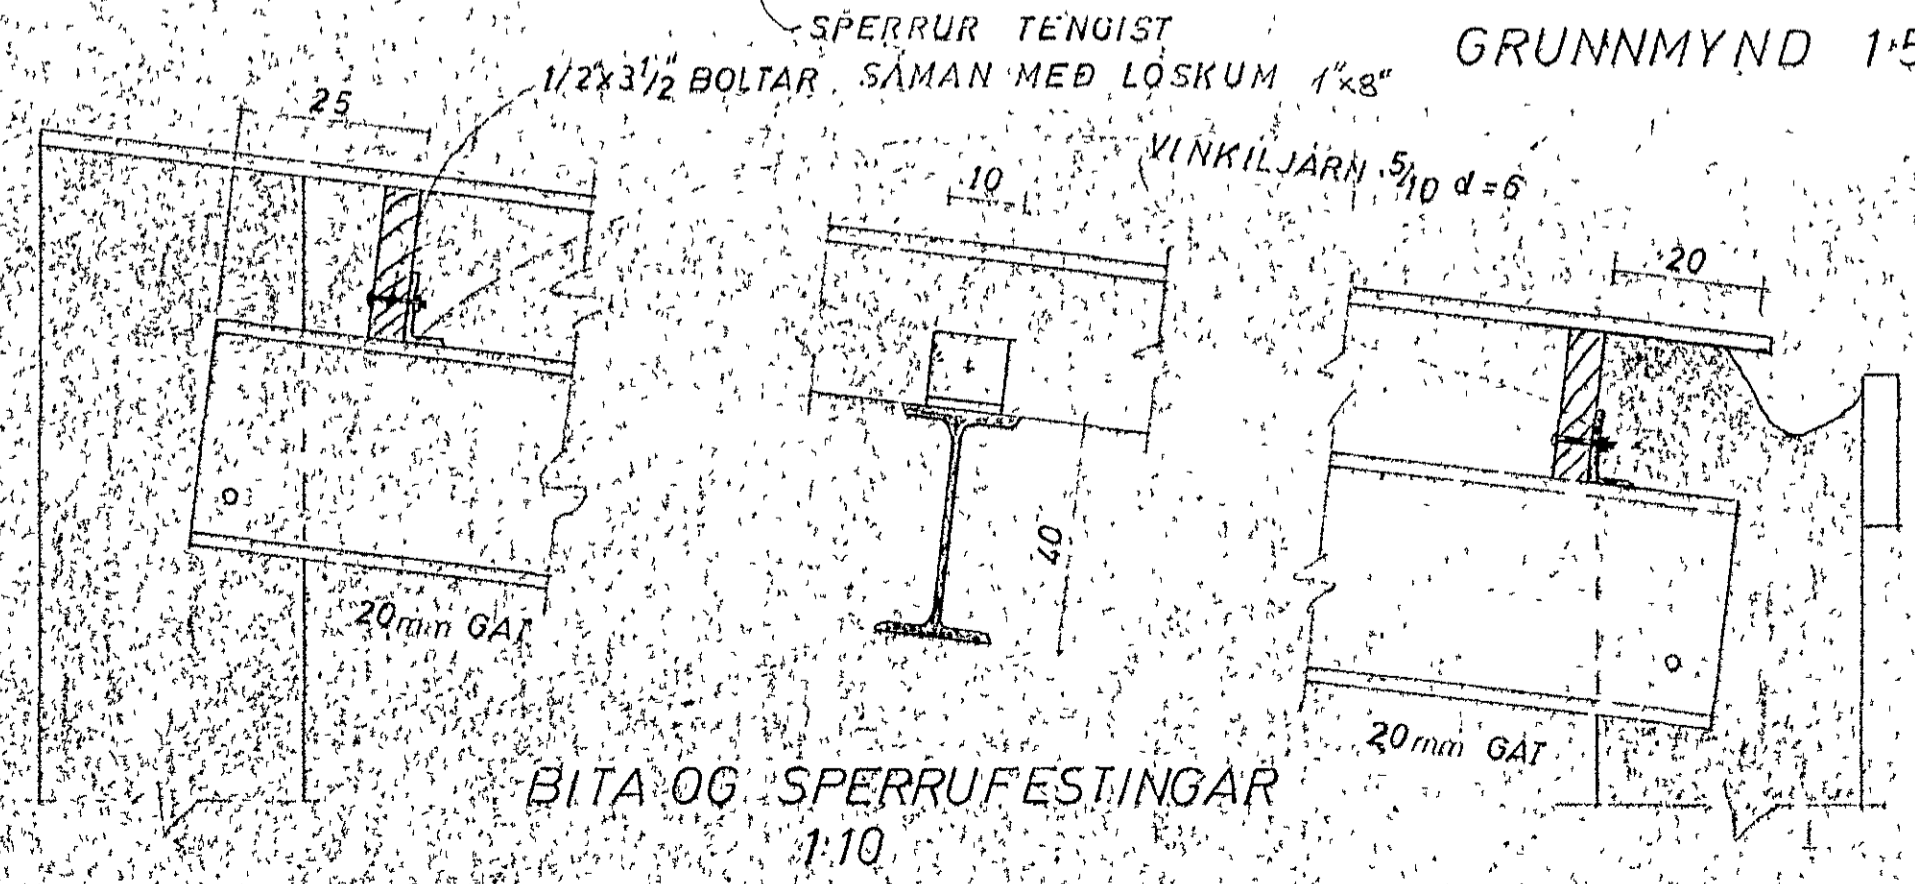

BITA OG SPERRUFESTINGAR
1:10

SKÝRINGAR
STEYPA K 250
TIL HLÍÐAR WD DÝR OG GLUGGA
OG UNDIR GLUGGA KOMI 2 K10,
EN YFIR 2 K16.
Í SULUR KOMI 4 R16 LÓDR. OG
LYKKJUR R 8 c 20 LÁR.



HJALLAHRAUN 10 HAFNARFIRDI	M 1:10 1:50	VERK 7106	TEIKNR 2
ÞAK I OG II AFANGI	H I	Y 8/6 S 8/6	DAG 5 MÁI 710
JÓHANN GUNNAR BERGÞORSSON KÖLDUKINN 9	VERKFR. MVFI SÍMI 52895	BR.	