






Biti 1  
1:50

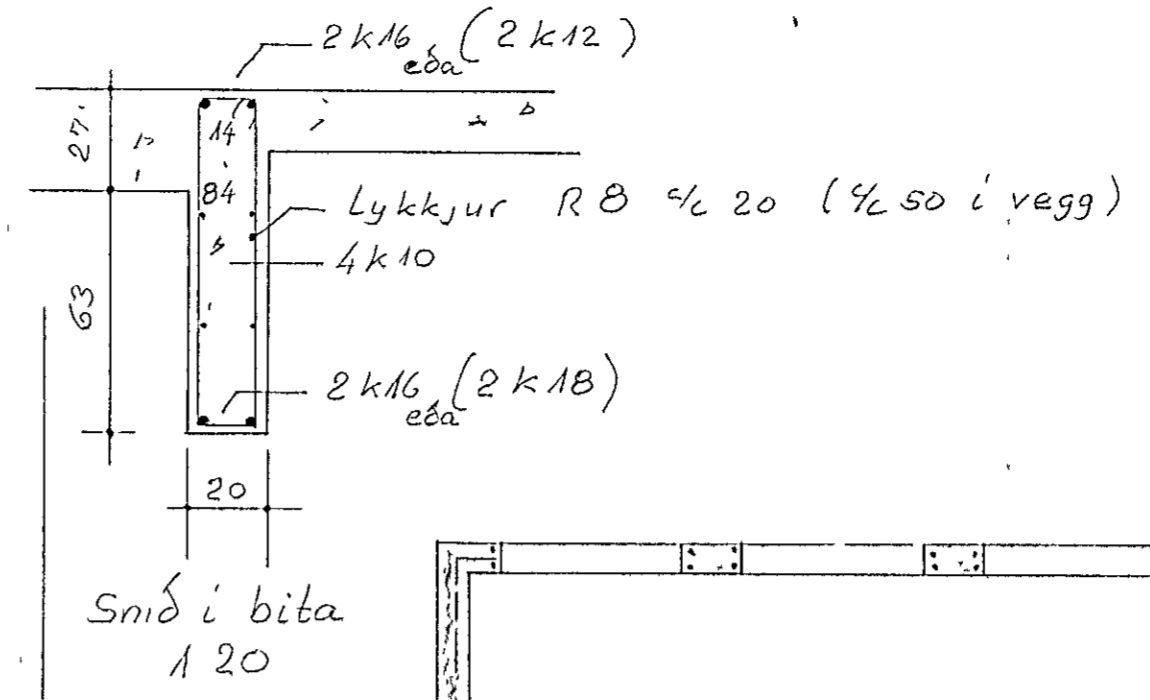

Snid i bita  
1:20

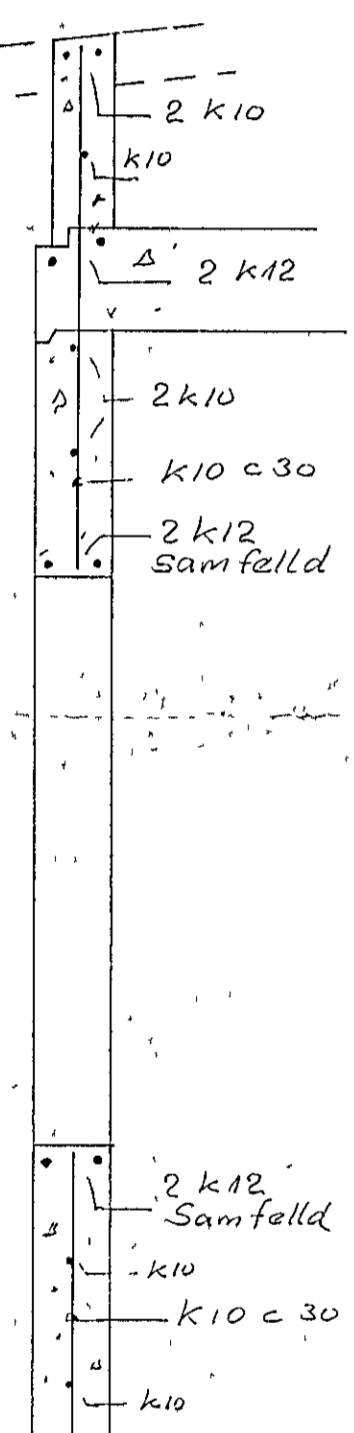

Snid i vegg  
1:20

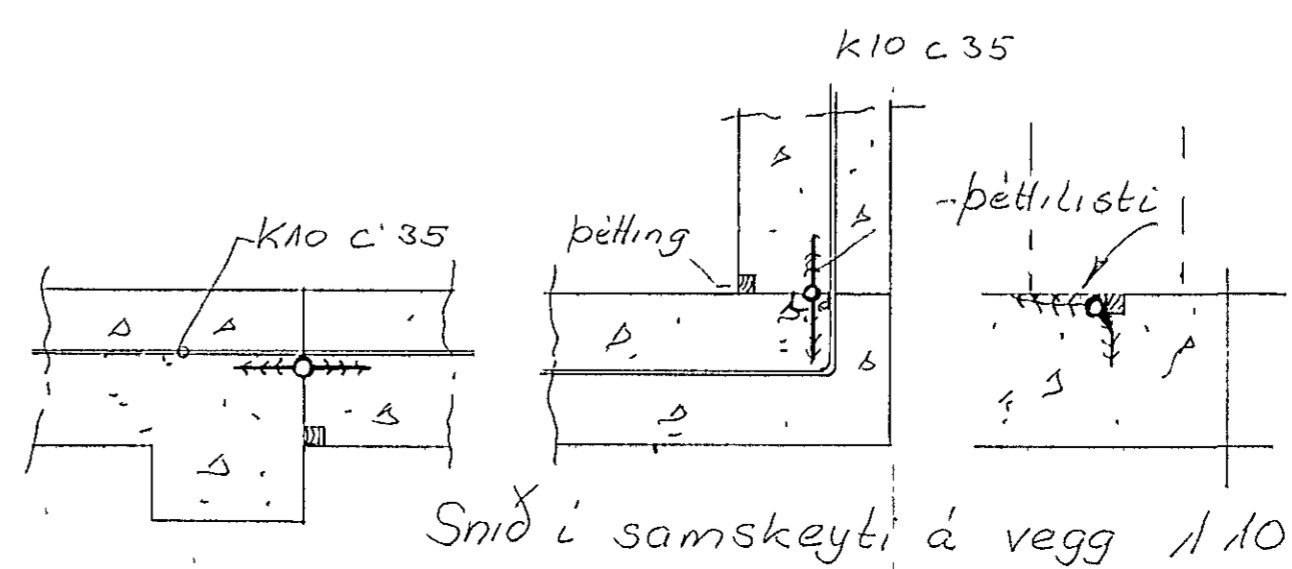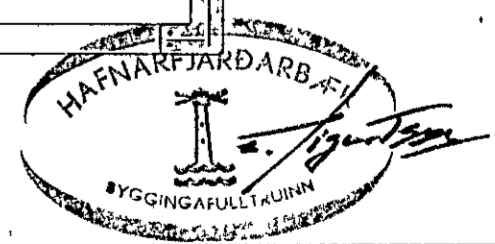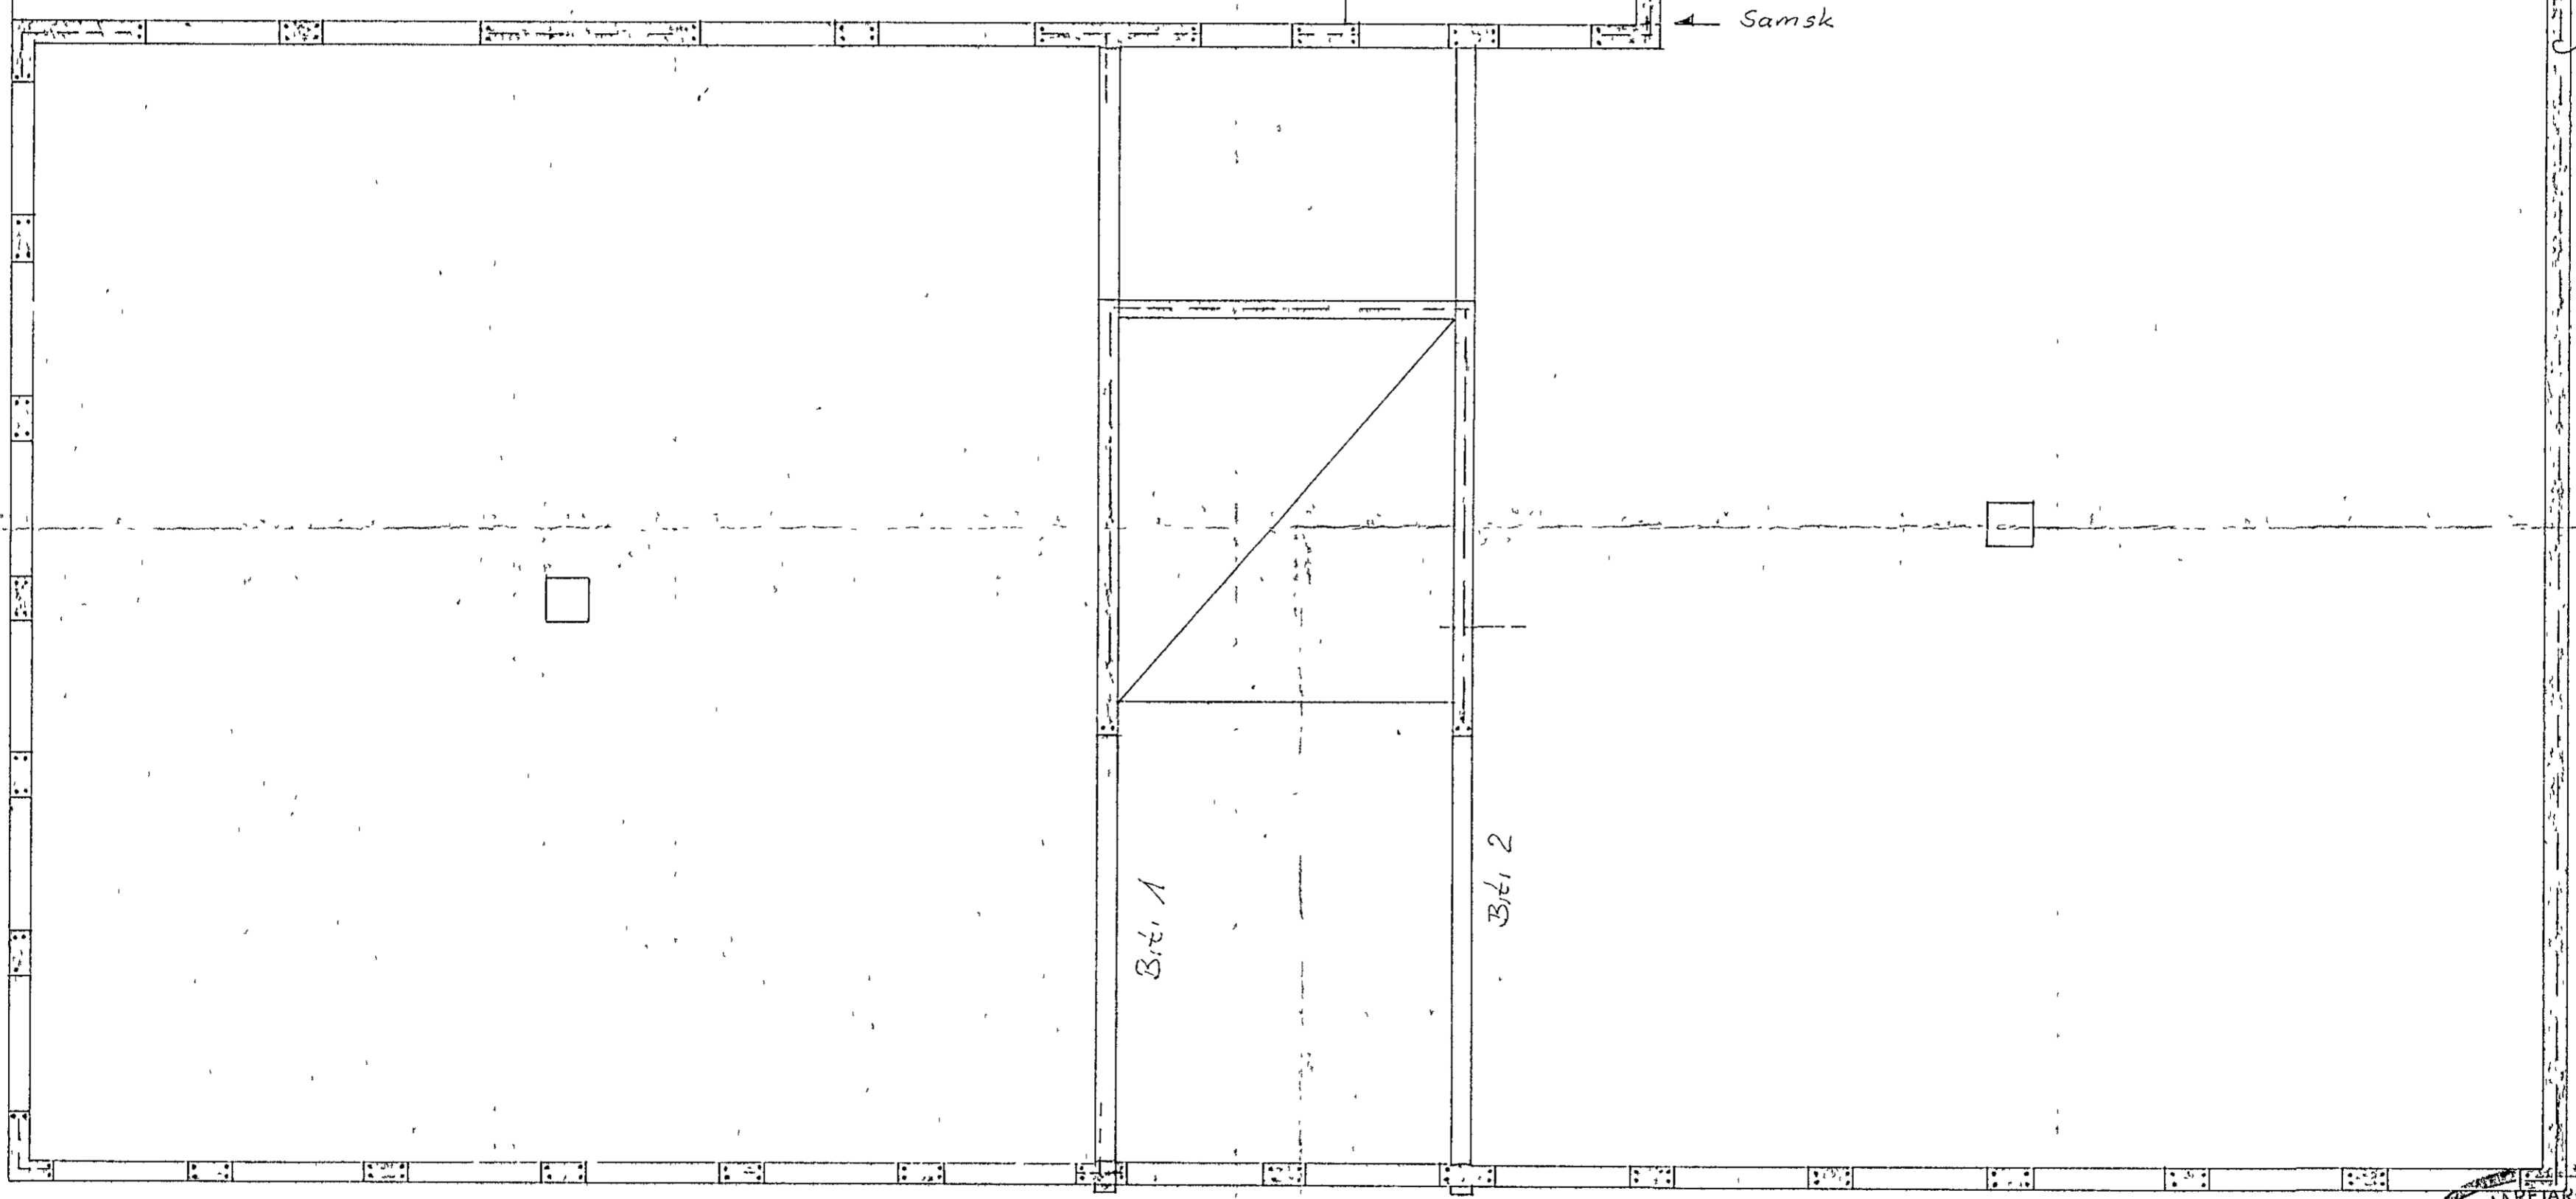

DAGS	BREYTING	GJORT
HANNAÐ JS	JÓN BERGSSON DIPL. ING	VERKER M.V.F.I.
TEIKNAD JS	Hjallahraun 13	BLAD 4
YFIRFARID JS	Veggir 2h	VERK
SAMDYKKT		
M=1:50	DAGS Feb 176	