



FRYR VINDSTAG
Í VEGG GERD III




1:5

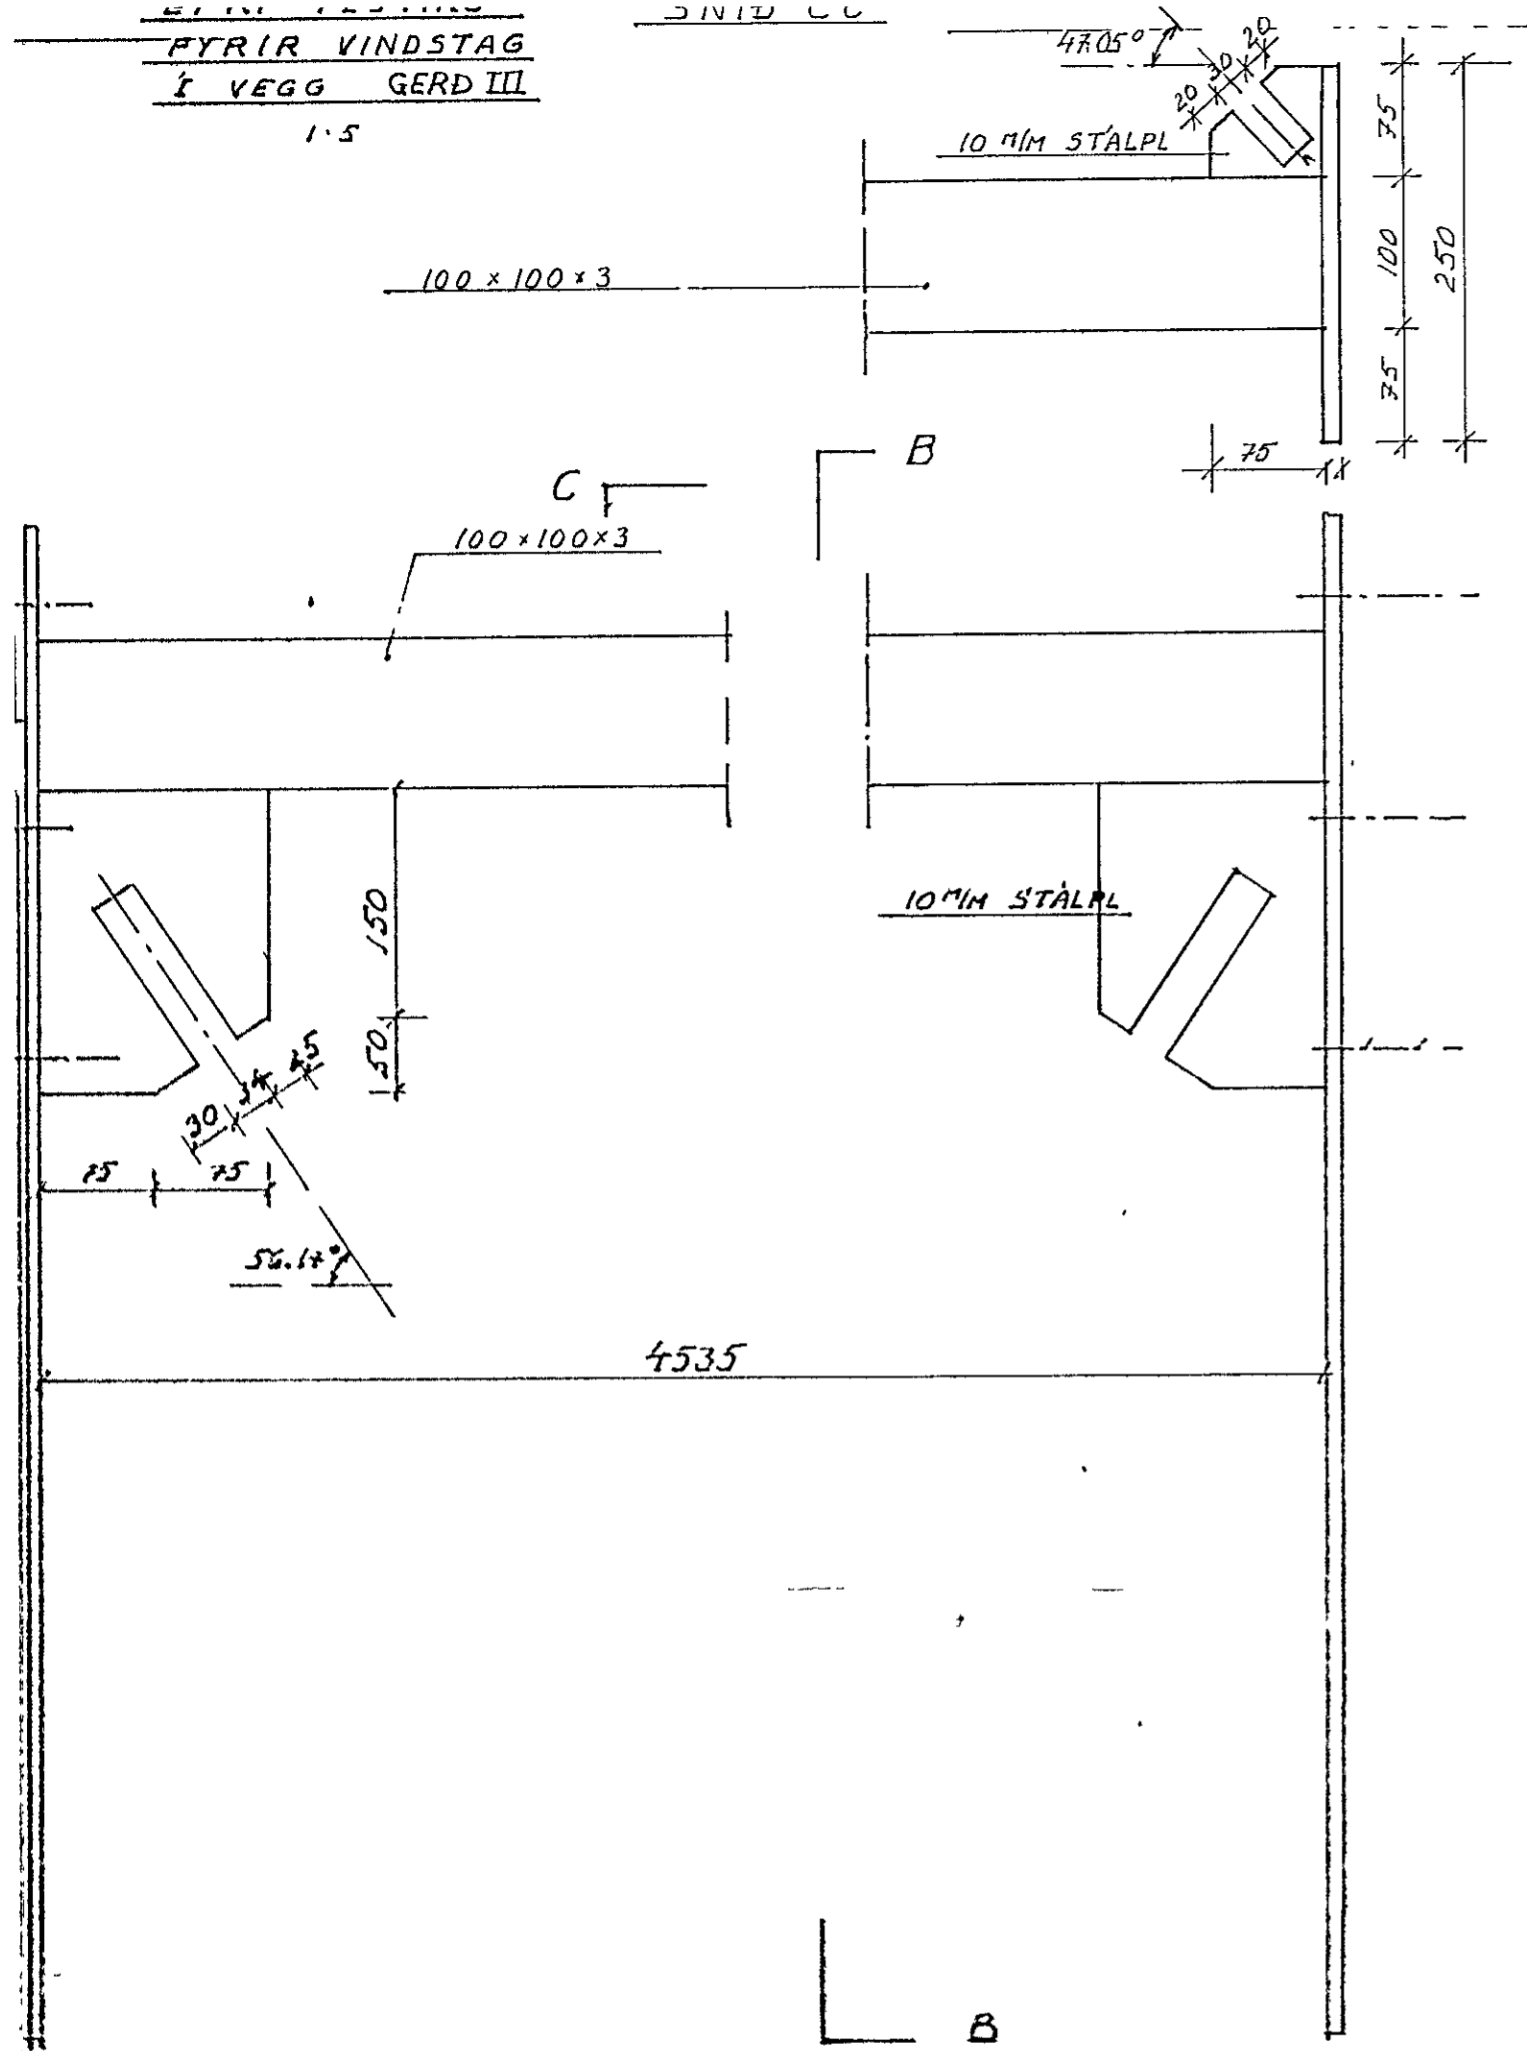

SNID B-B 1:5

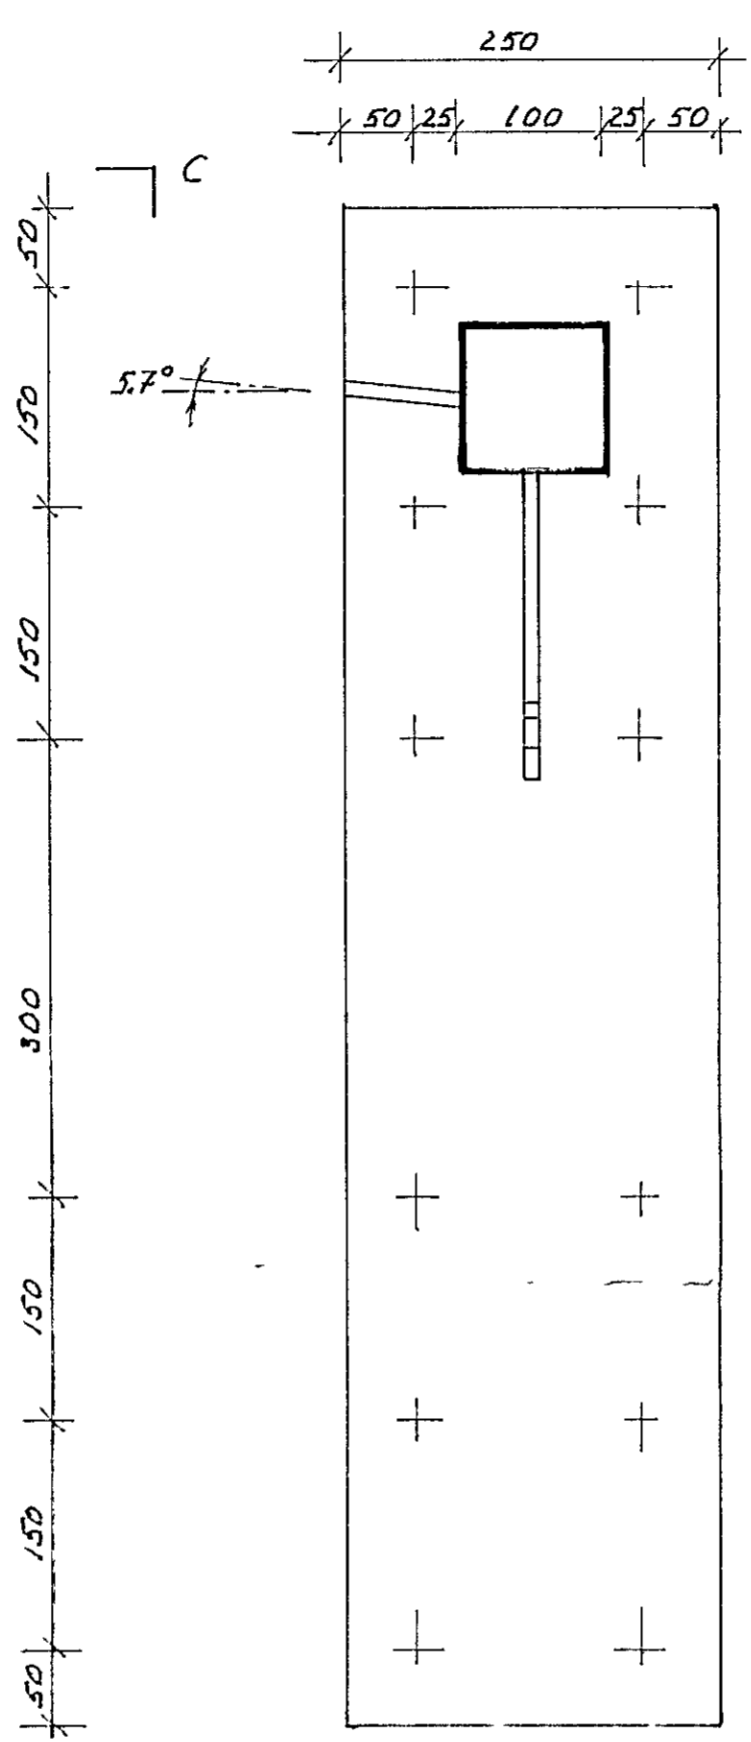

SNID A-A

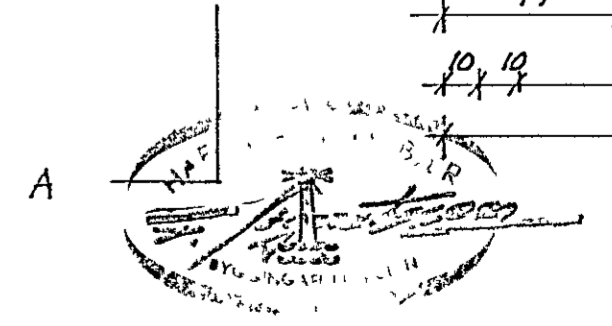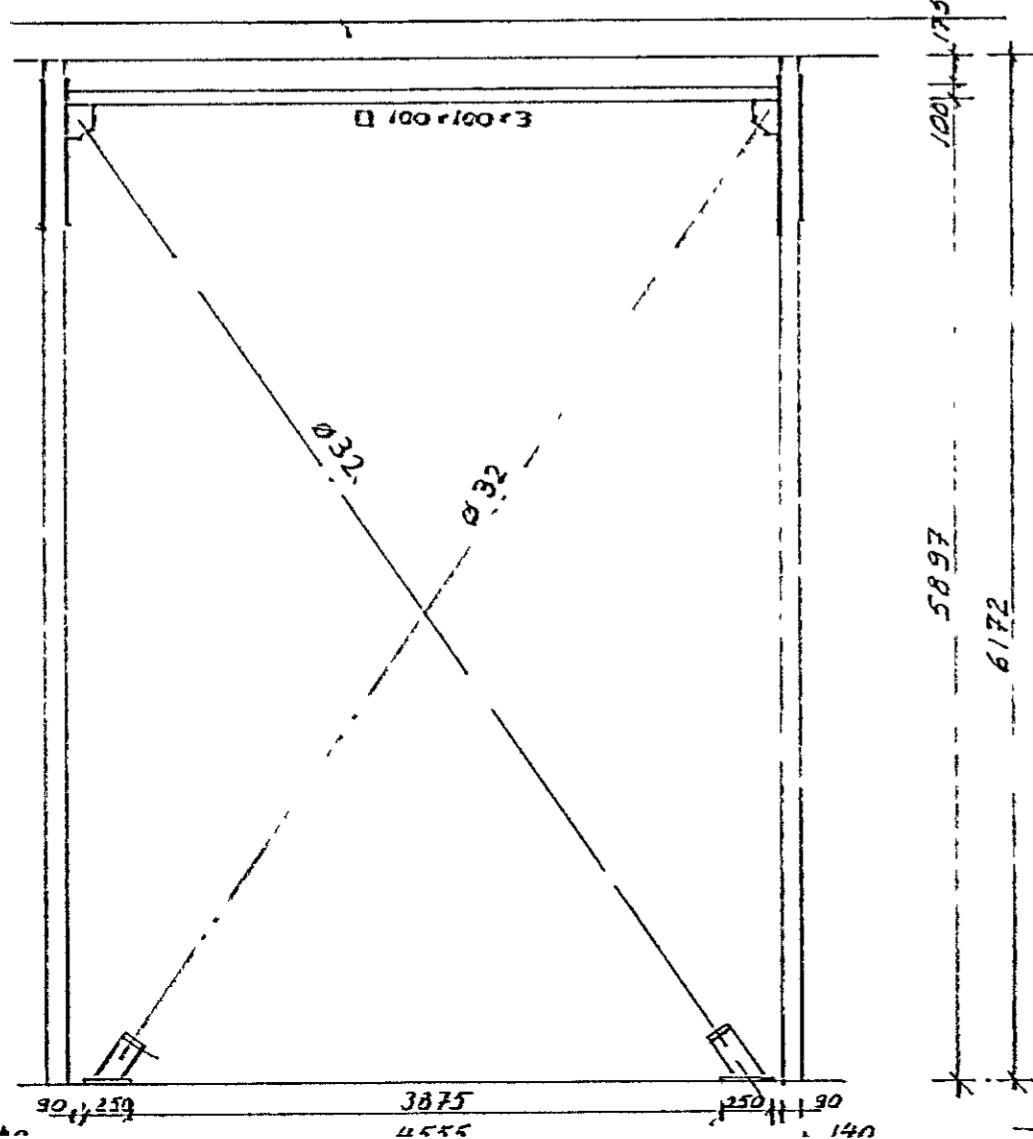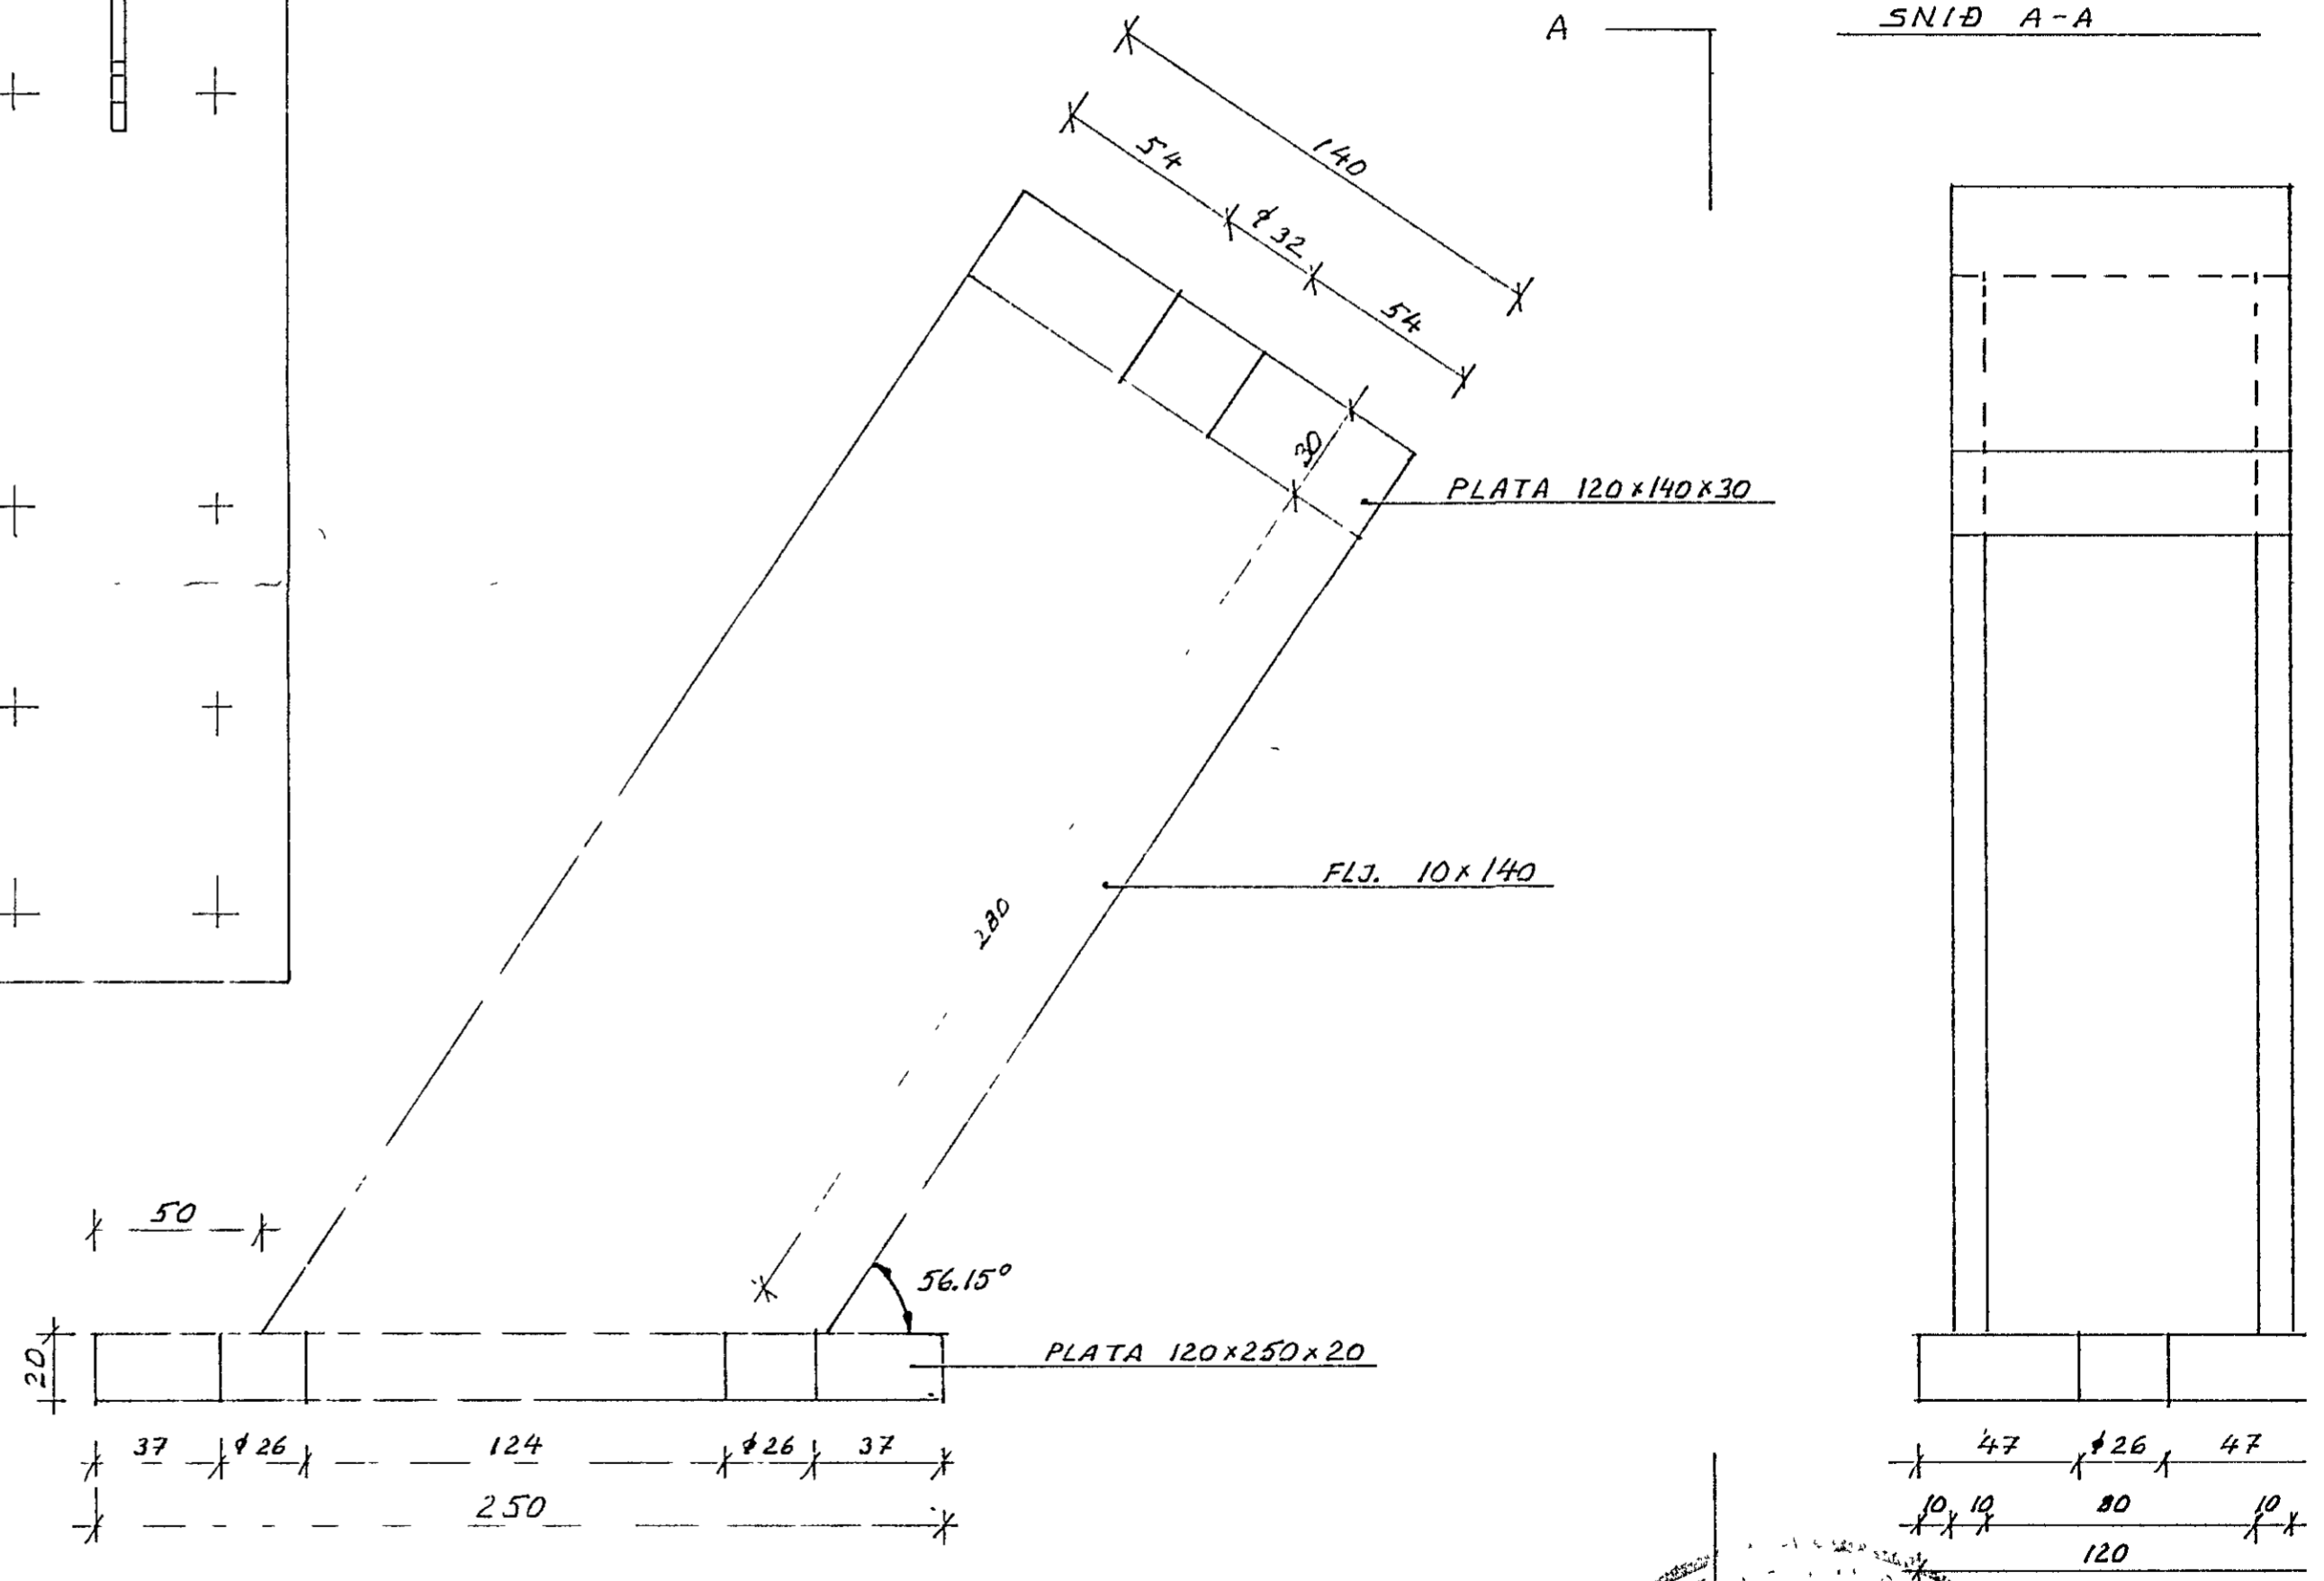

B'DRUR H/F HJALLAHRUNI 2 HAFNI		
VIBBYGGING IV	1984	1:100
VINDSTÍFING Í VEGG		1:5
Höfði Hannín HJORTUR HANSSON		BL 8