



C SNID
101 1:20

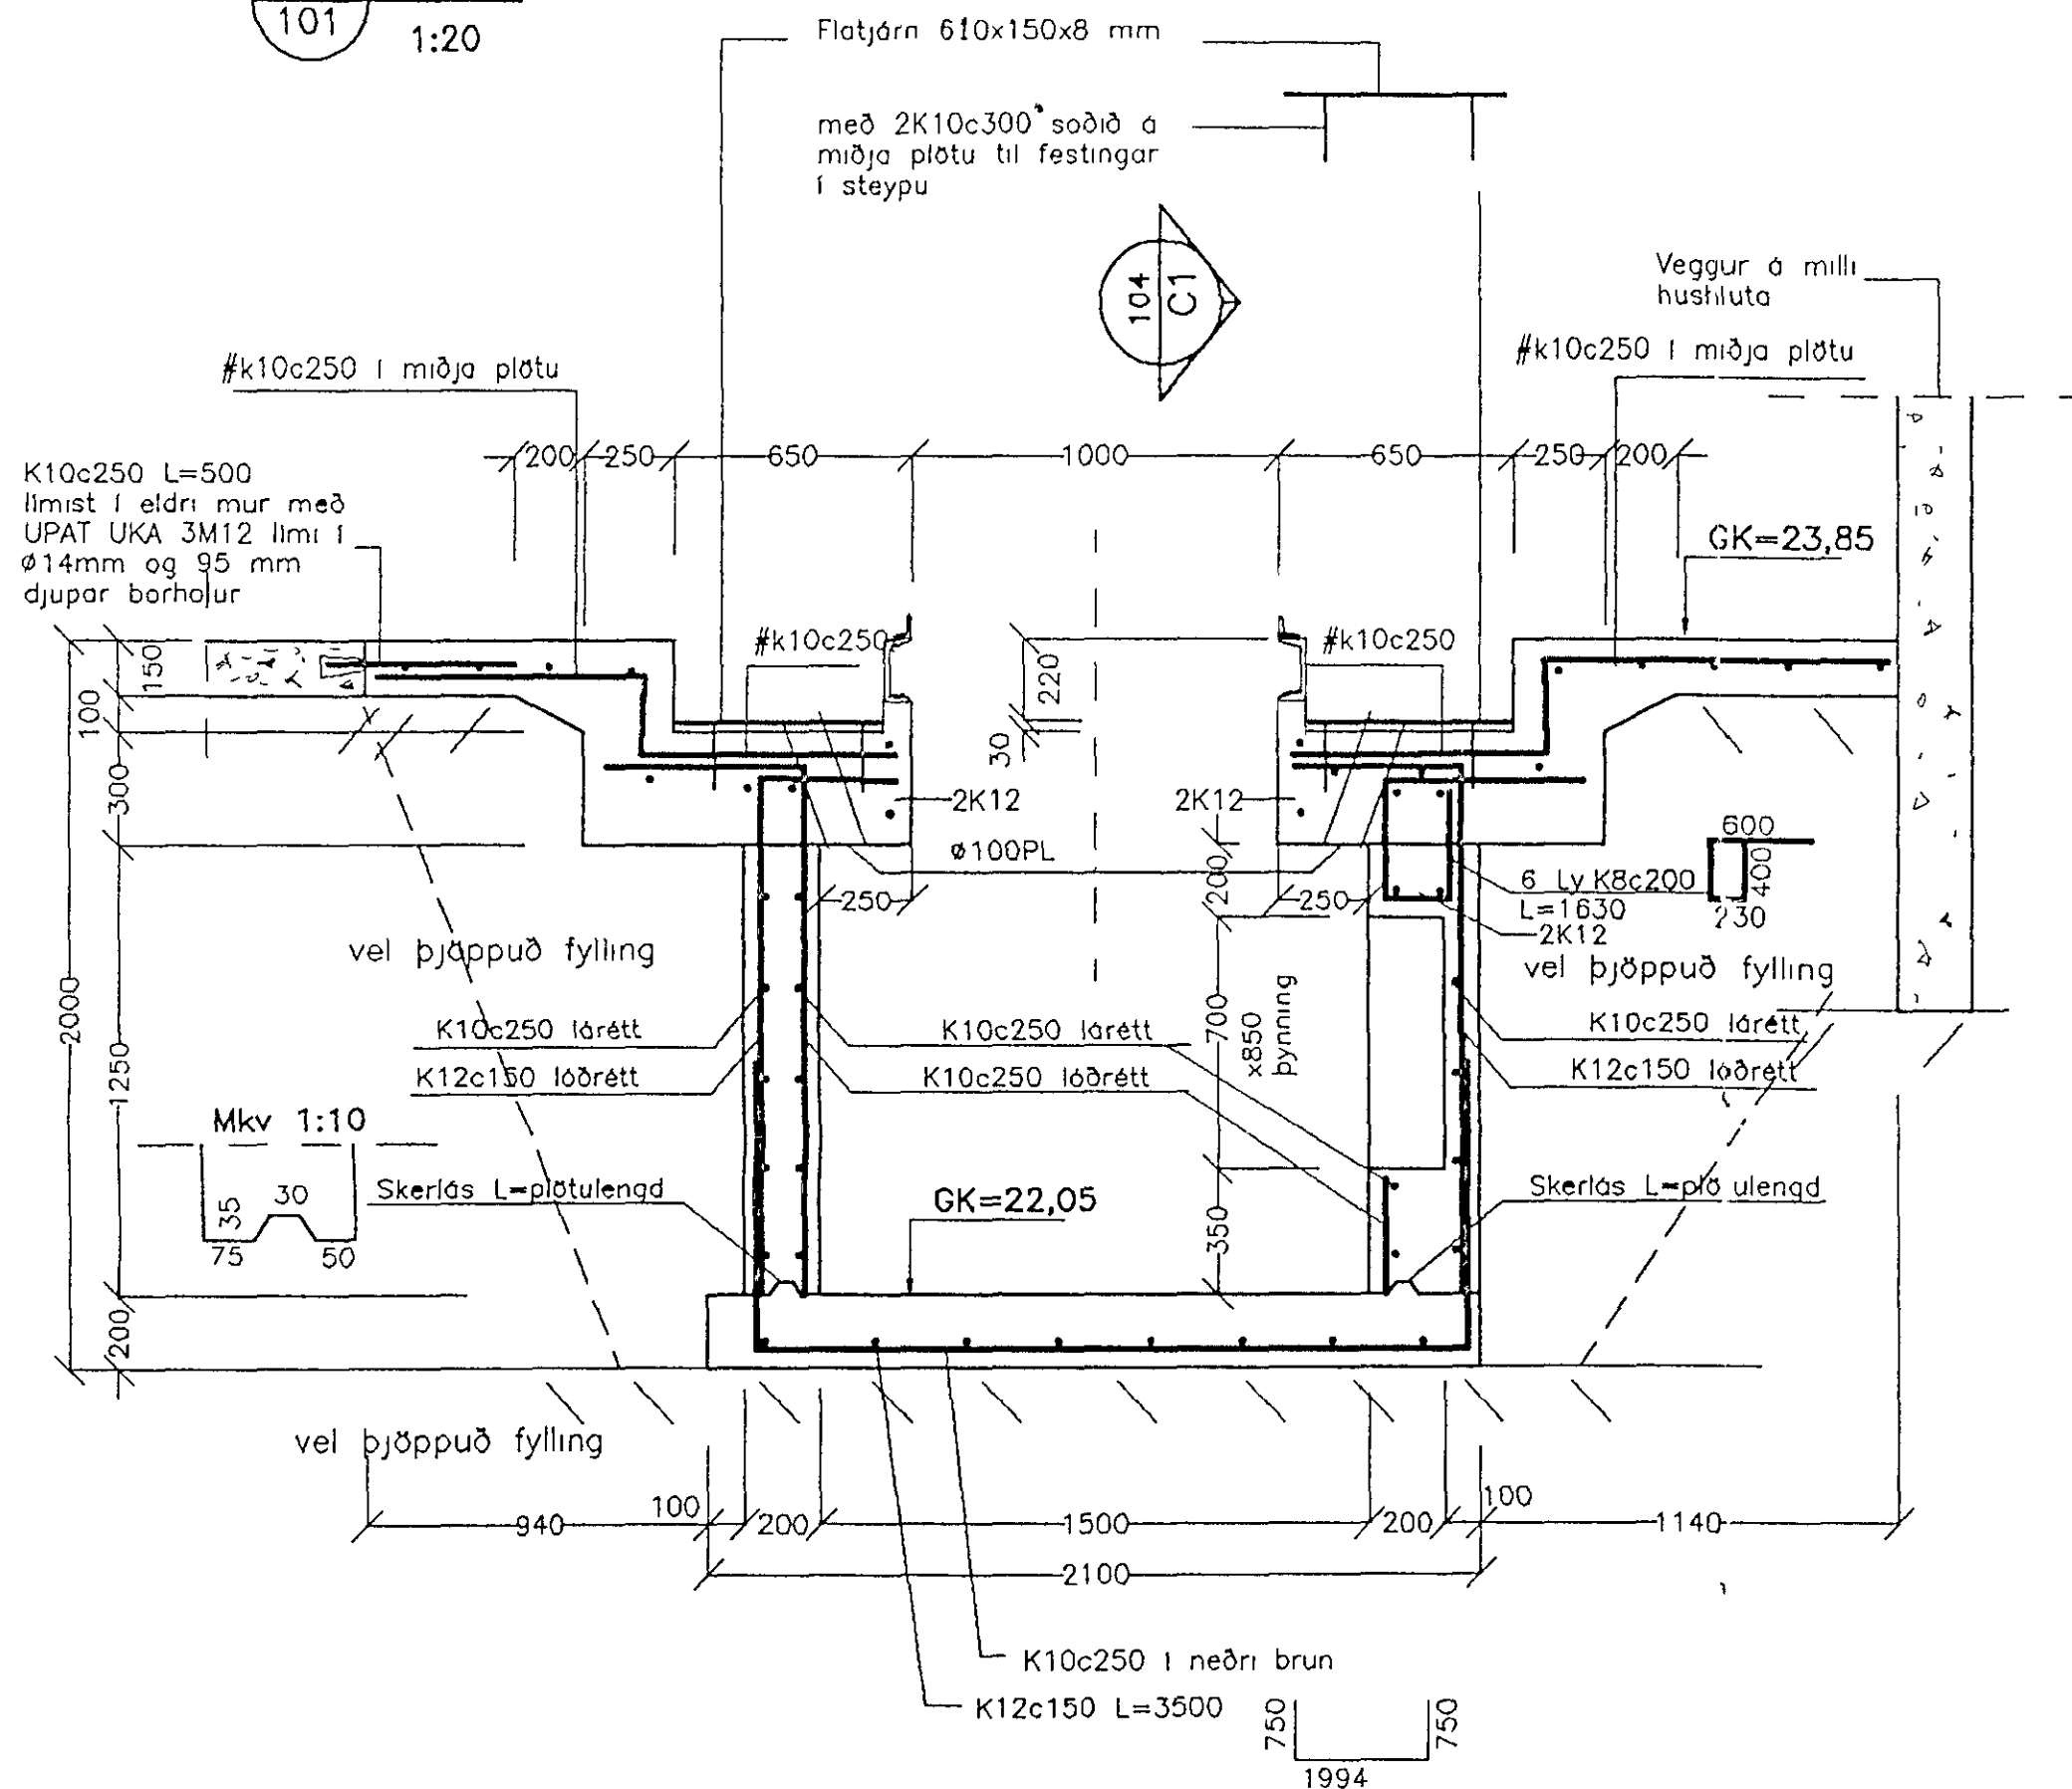


C1 SNID
104 1:20

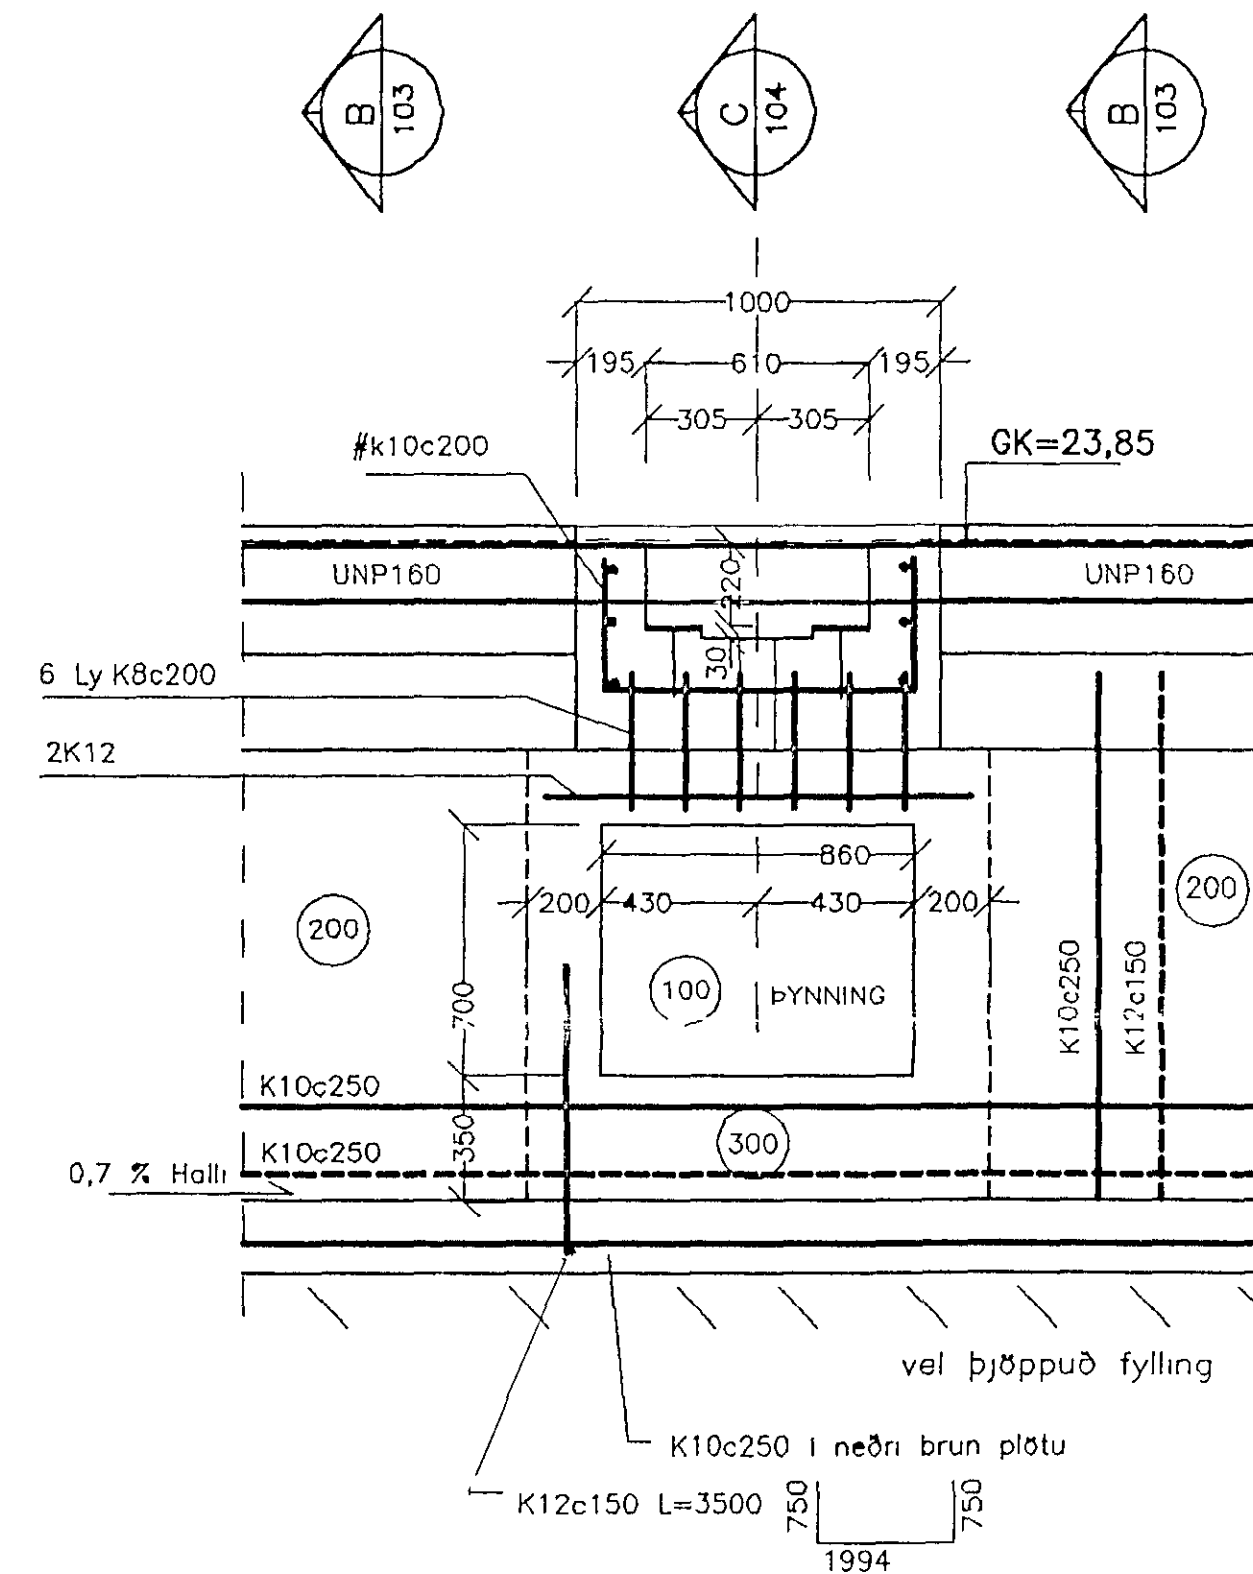

LYKILMYND

TILVISUN:

Teikningar nr. 100 til 105

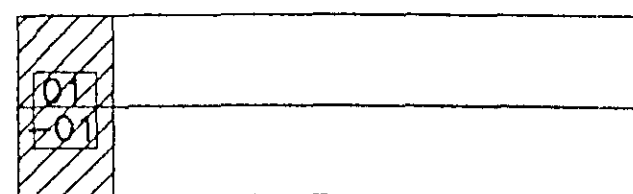

| | | |
|------|----------|------------------|
| I | | |
| H | | |
| C | | |
| F | | |
| B | | |
| D | | |
| C | | |
| B | | |
| A | 5.123 | UNP160 framfarir |
| DATE | BREYTING | RAMB |

HJALLAHRAUN 4
HAFNARFIRDI
ADALSKOÐUN H.F.

EINAR EINARSSON TÆKNIFRÆÐINGUR, BREIDVANGUR 6
Kennitala 1510504700, sími 51051

BURDARVIRKI, breyting
Snið

TEKINGAR 104
MÁLSTAD EE
TEKINGAD EE
TYPPI

MEY 1 20

DATE NOV 1994

RAHB

