



STÓLAR X, MKV 1:5

SNIP A-A, 1:5

BIL MILLI LÍMTRÉ-ENDA
50MM Fyllt M MUR

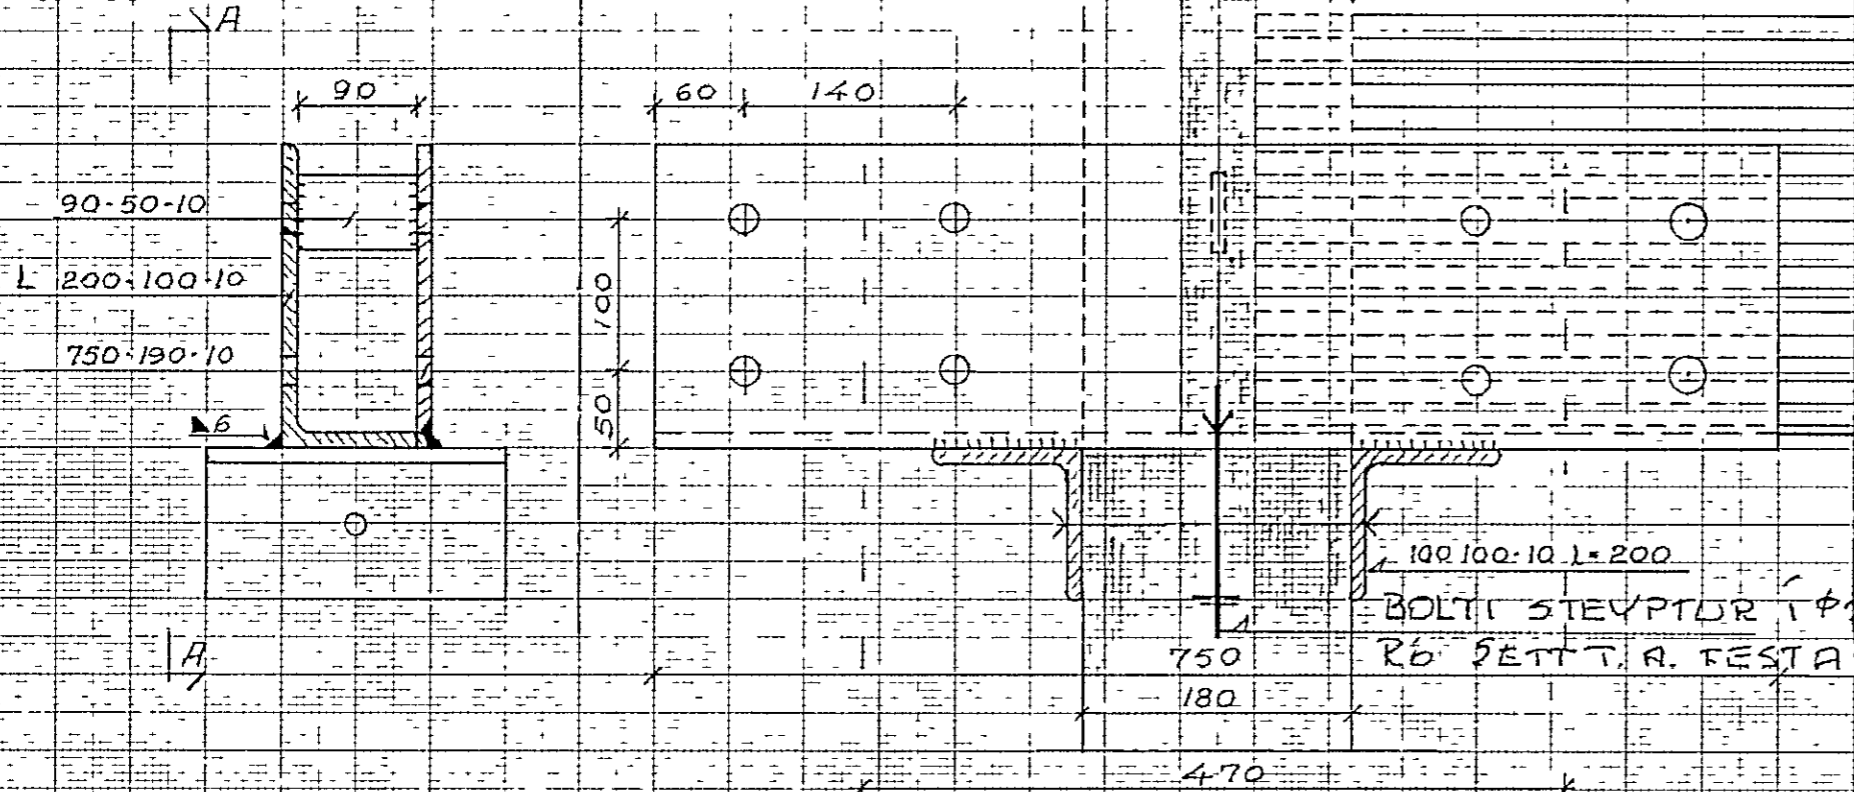

ATH! FLATJARN 750-190-10 EKKI-SOÐIÐ
A VINKILÍ B/C OG D (24 STÓLAR)


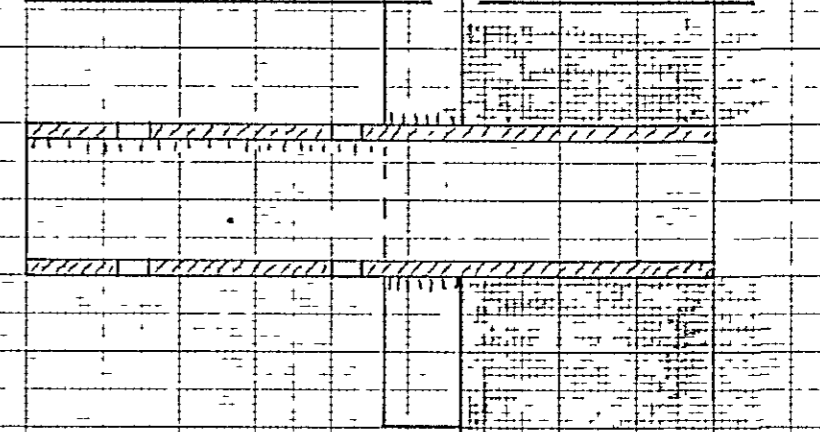


STÓLASKRÁ

VEGGUR	GERÐ	BOLTAR	FJÖLDI-STÓLA
A	Y	2φ 20	12 L=220
B/C	X	2φ 20	12 L=470
D	X	3φ 20	12 L=750
E	X	3φ 20	12 L=750
F	X	3φ 20	12 L=750
G	X	4φ 20	12 L=750
H	X	4φ 20	12 L=750
I	X	4φ 24	12 L=750
J	X	4φ 24	8+3, L=750
K	Y	2φ 24	8 L=220

STÓLAR Y, M.KV. 1:5 A BADA GAFLA

MÚRBOLTAR 6 STK φ10MM

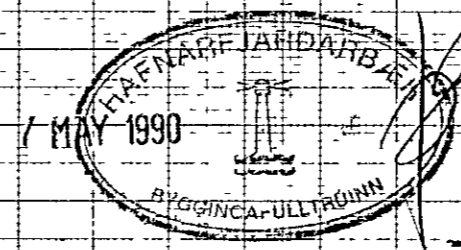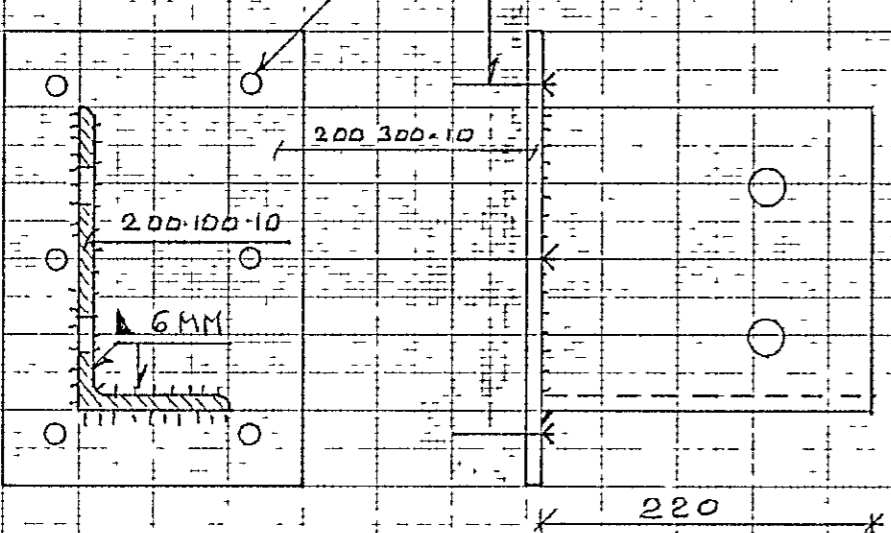

Y L=220, 32 STK. X, L=470, 12 STK. L=750, 83 STK

HJALLAHRUN 4 HF	BORB-PORBERGSSON MUFÍ
STÓLAR A ÞAKÁSA	HRAUMB/E 58 S:671027
REIKN <i>foob.</i>	TEIKN <i>foob.</i>
MKV 1:5	DAGS JAN '90
	BREYTT NR 8811
	BLAÐ 106