

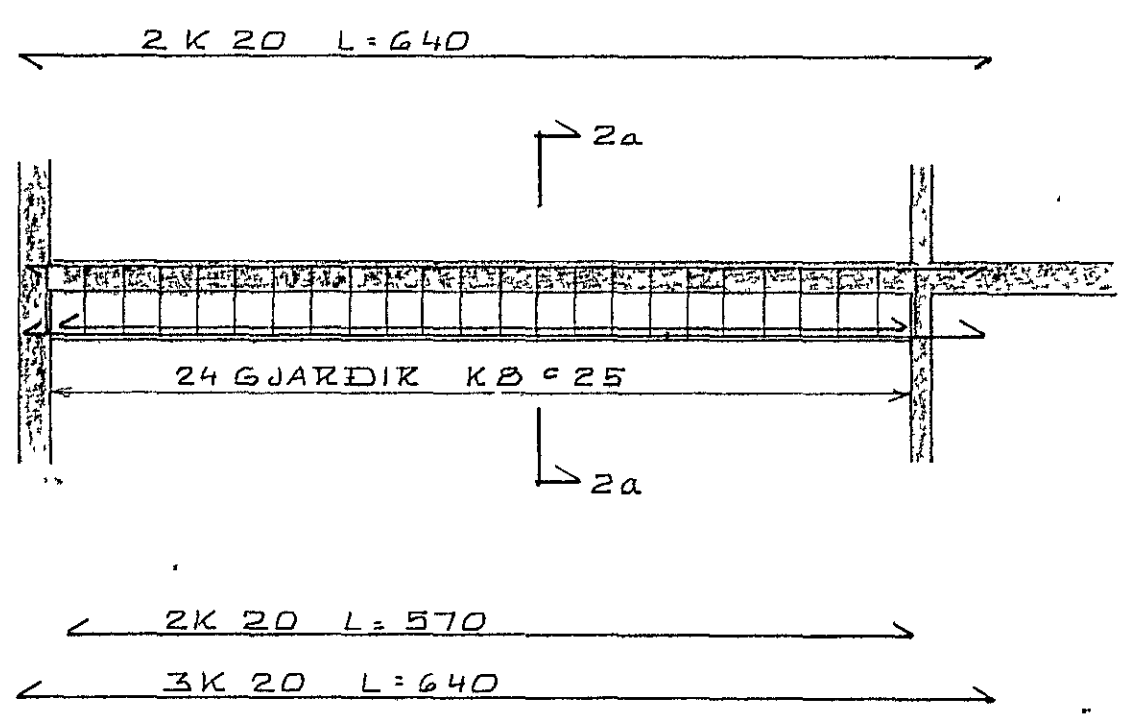
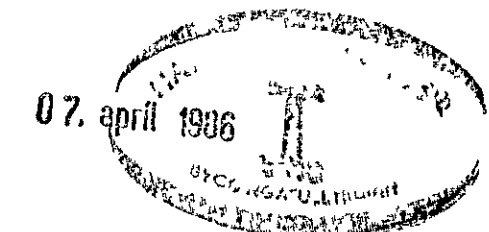


BITI B1 1:50

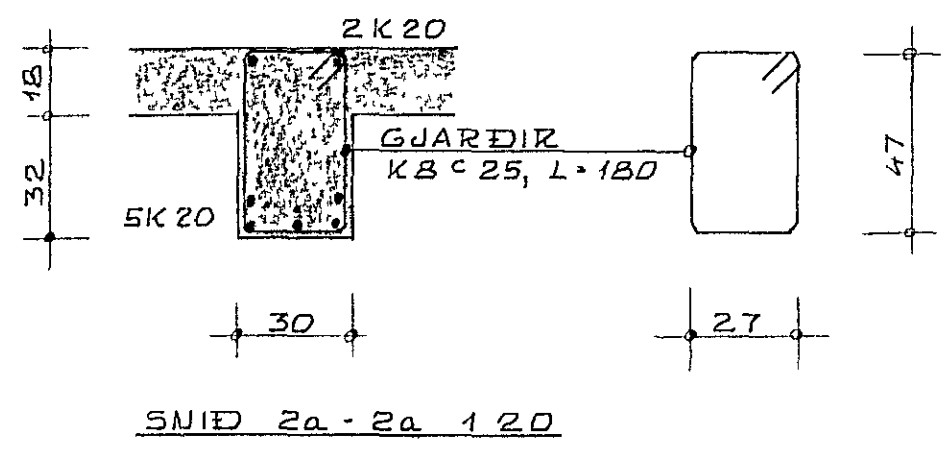

BITI B2 1:50

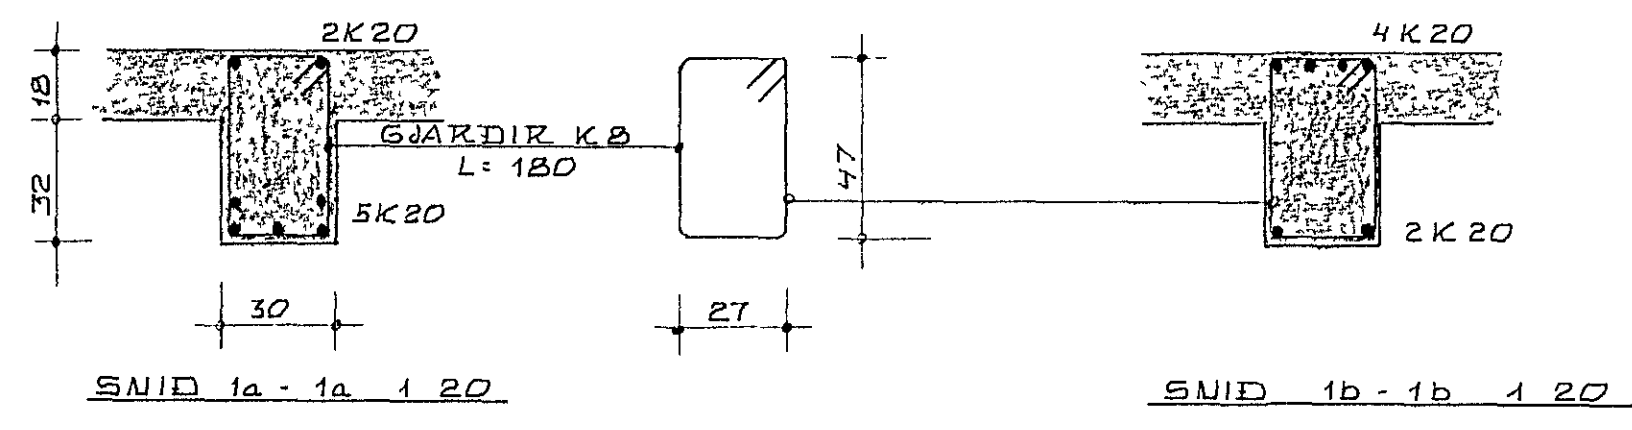

K KNÚTSSON
TÆKNIFRÆÐINGUR FTFÍ

HVALLAHRÁUN 8	DAGS JAN '06
HAFNARFIRÐI	MKV 1:50/1:20
BITAR B1 OG B2	BL 9 AF
	VERK 859-01
BURÐARVIKKI	T GB/KK H KK