

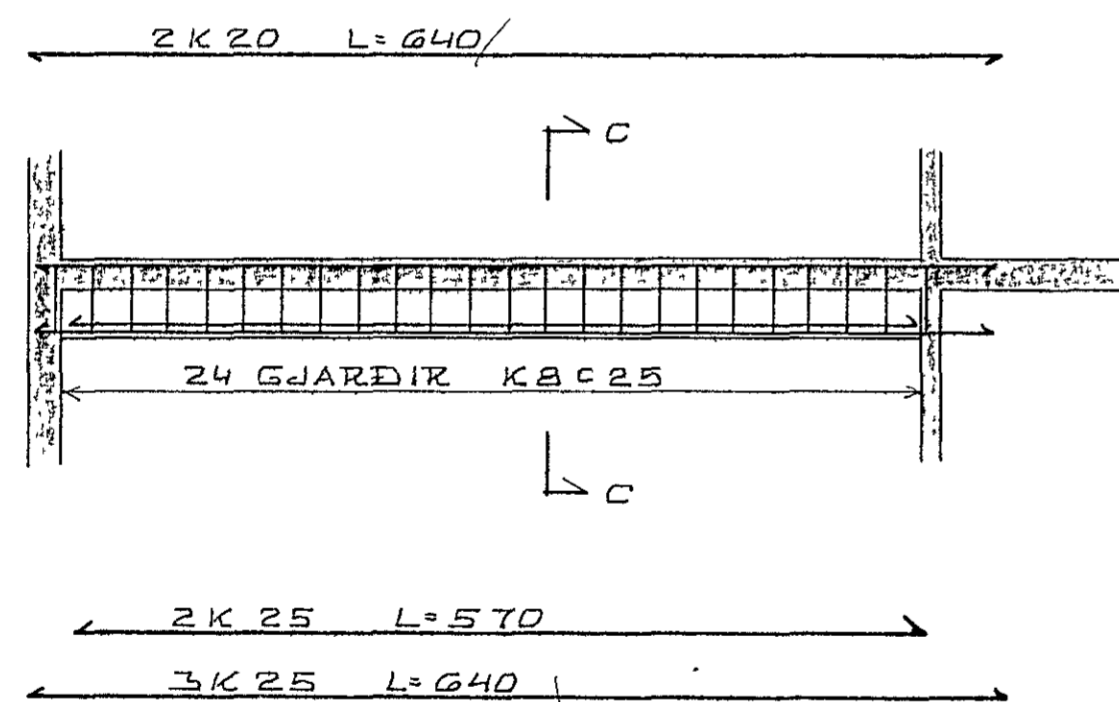
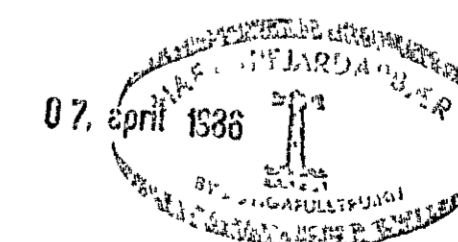


BITI B01 1.50

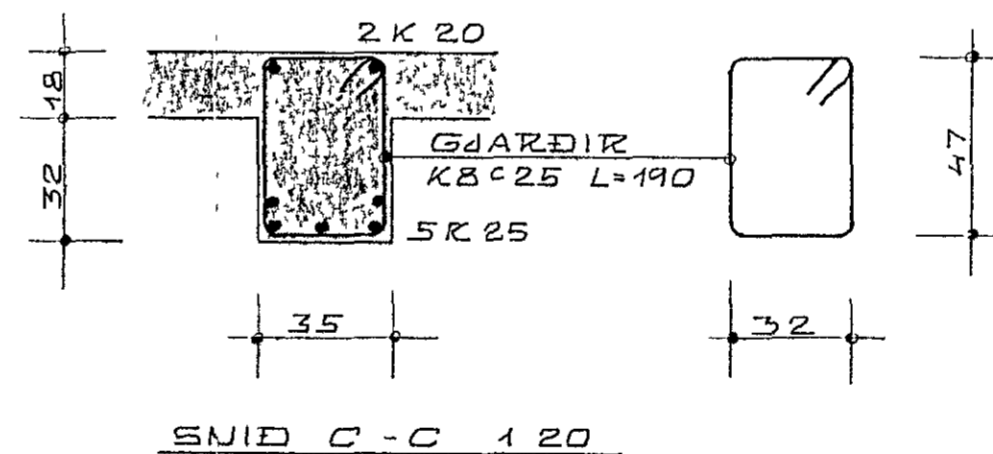

BITI B02 1.50

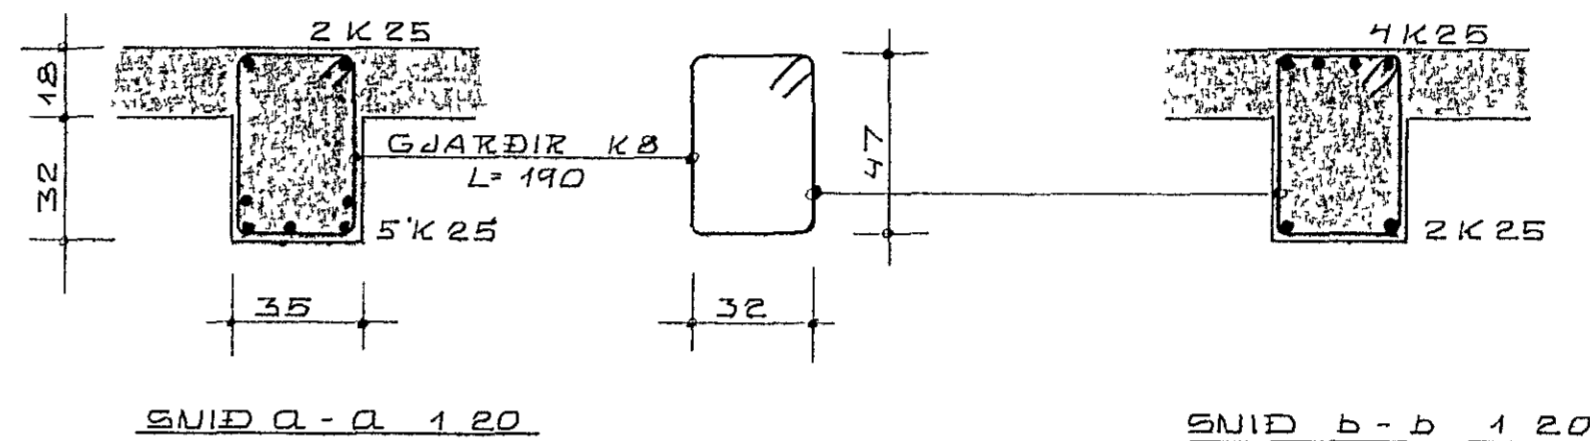

K KNÚTSSON  
TÆKNIFRÆÐINGUR FTFÍ

HJALLAHRÁUN 8 HAFNARFIRÐI	DAGS FEBR 86 MKV 150/120
BITAR B01 OG B02	BL 5 AF VERK 859-01
BURÐARVIRKI	