
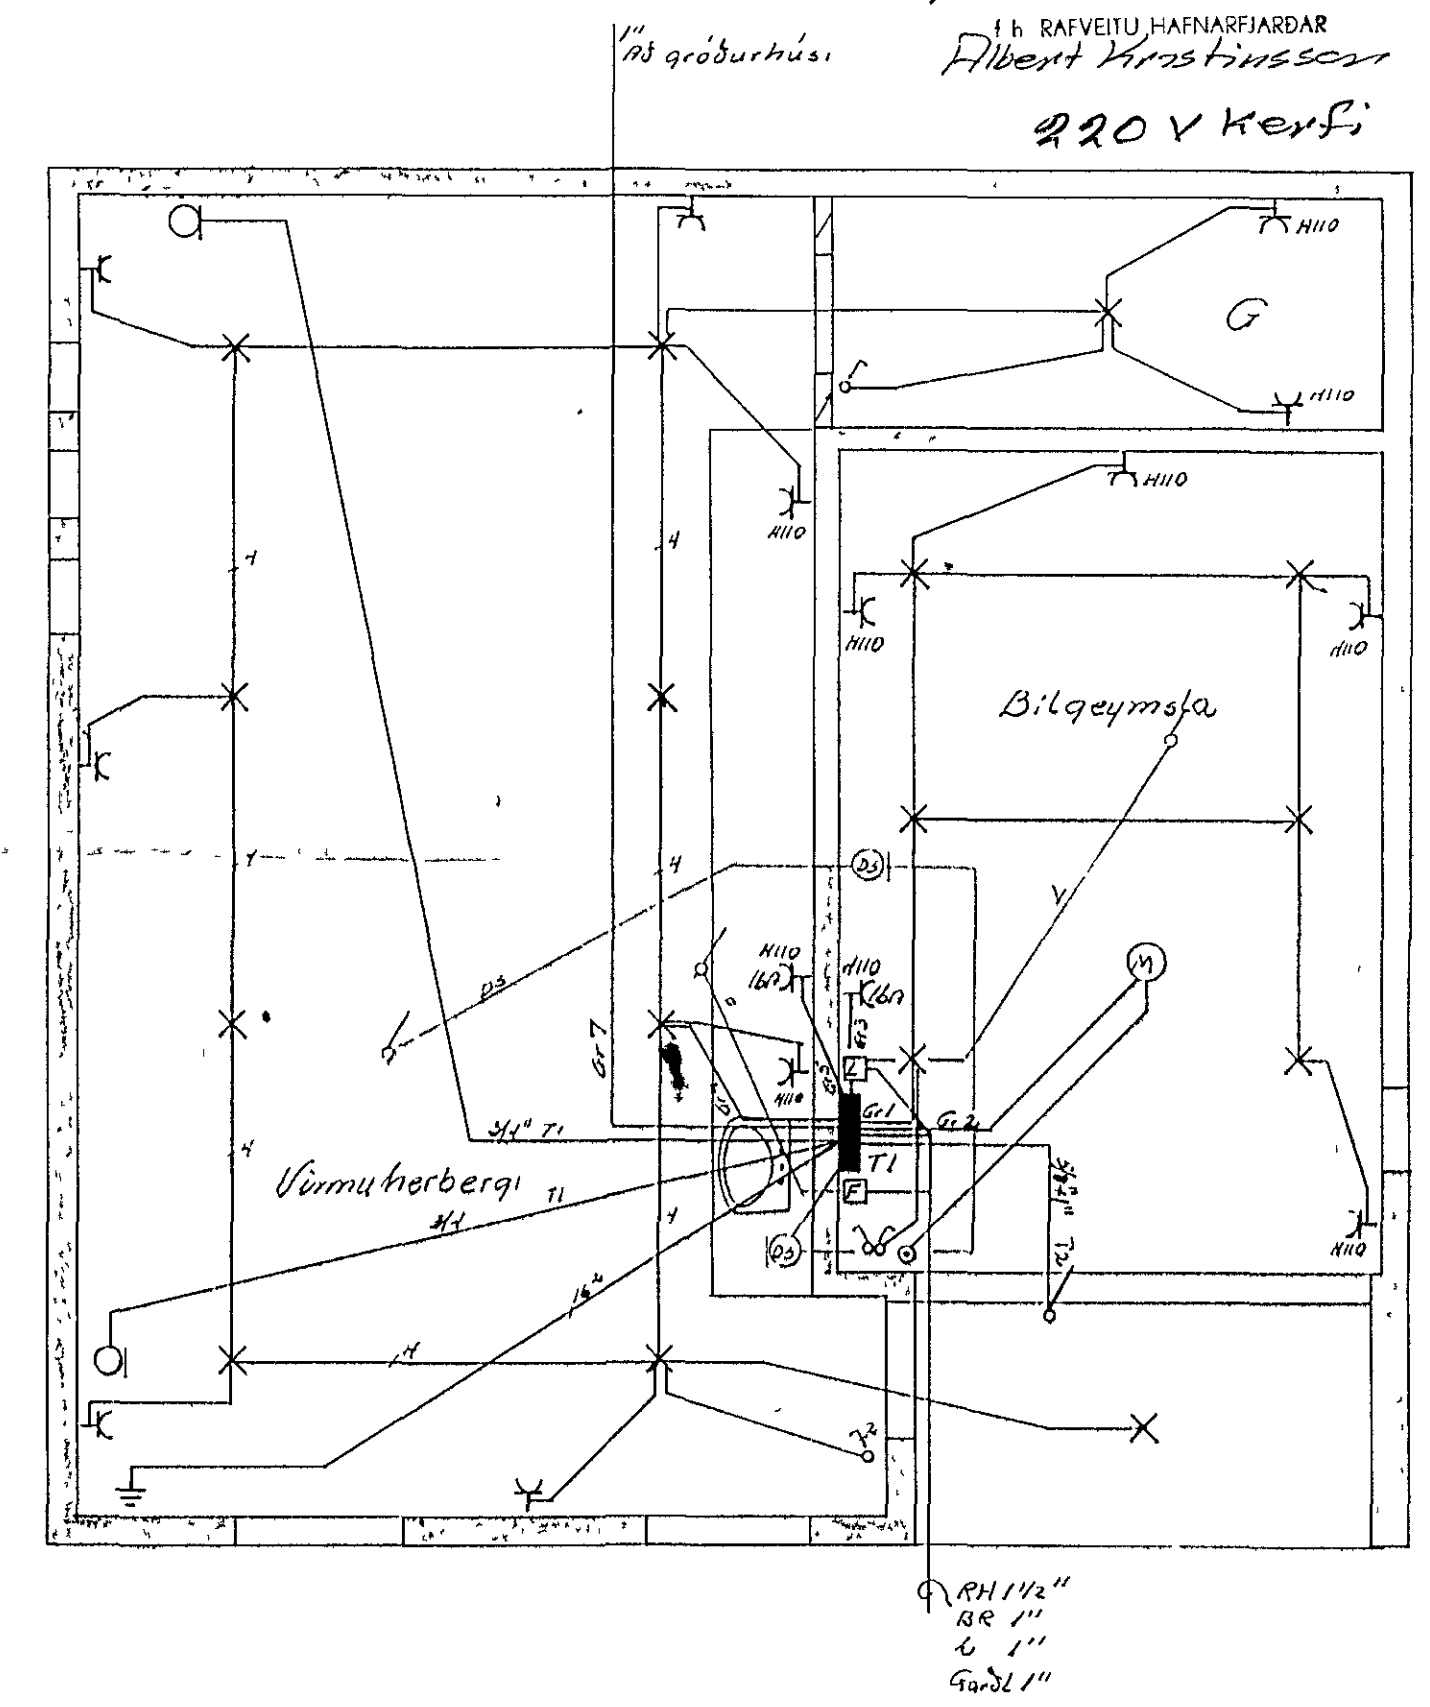


Lúsve ta nr 1883 Teikning nr 2153  
 Samþykkt þ 27.7. 1983  
 Íb. RAÐVEITU HAFNARJÁRDAR  
 Guðmundur Þorsteinsson  
 Eftirlitsmaður rullanna

Lintok samþykkt 6.17. 1983  
 Íb. RAÐVEITU HAFNARJÁRDAR  
 Albert Kristjánsson  
 220 V kerfi

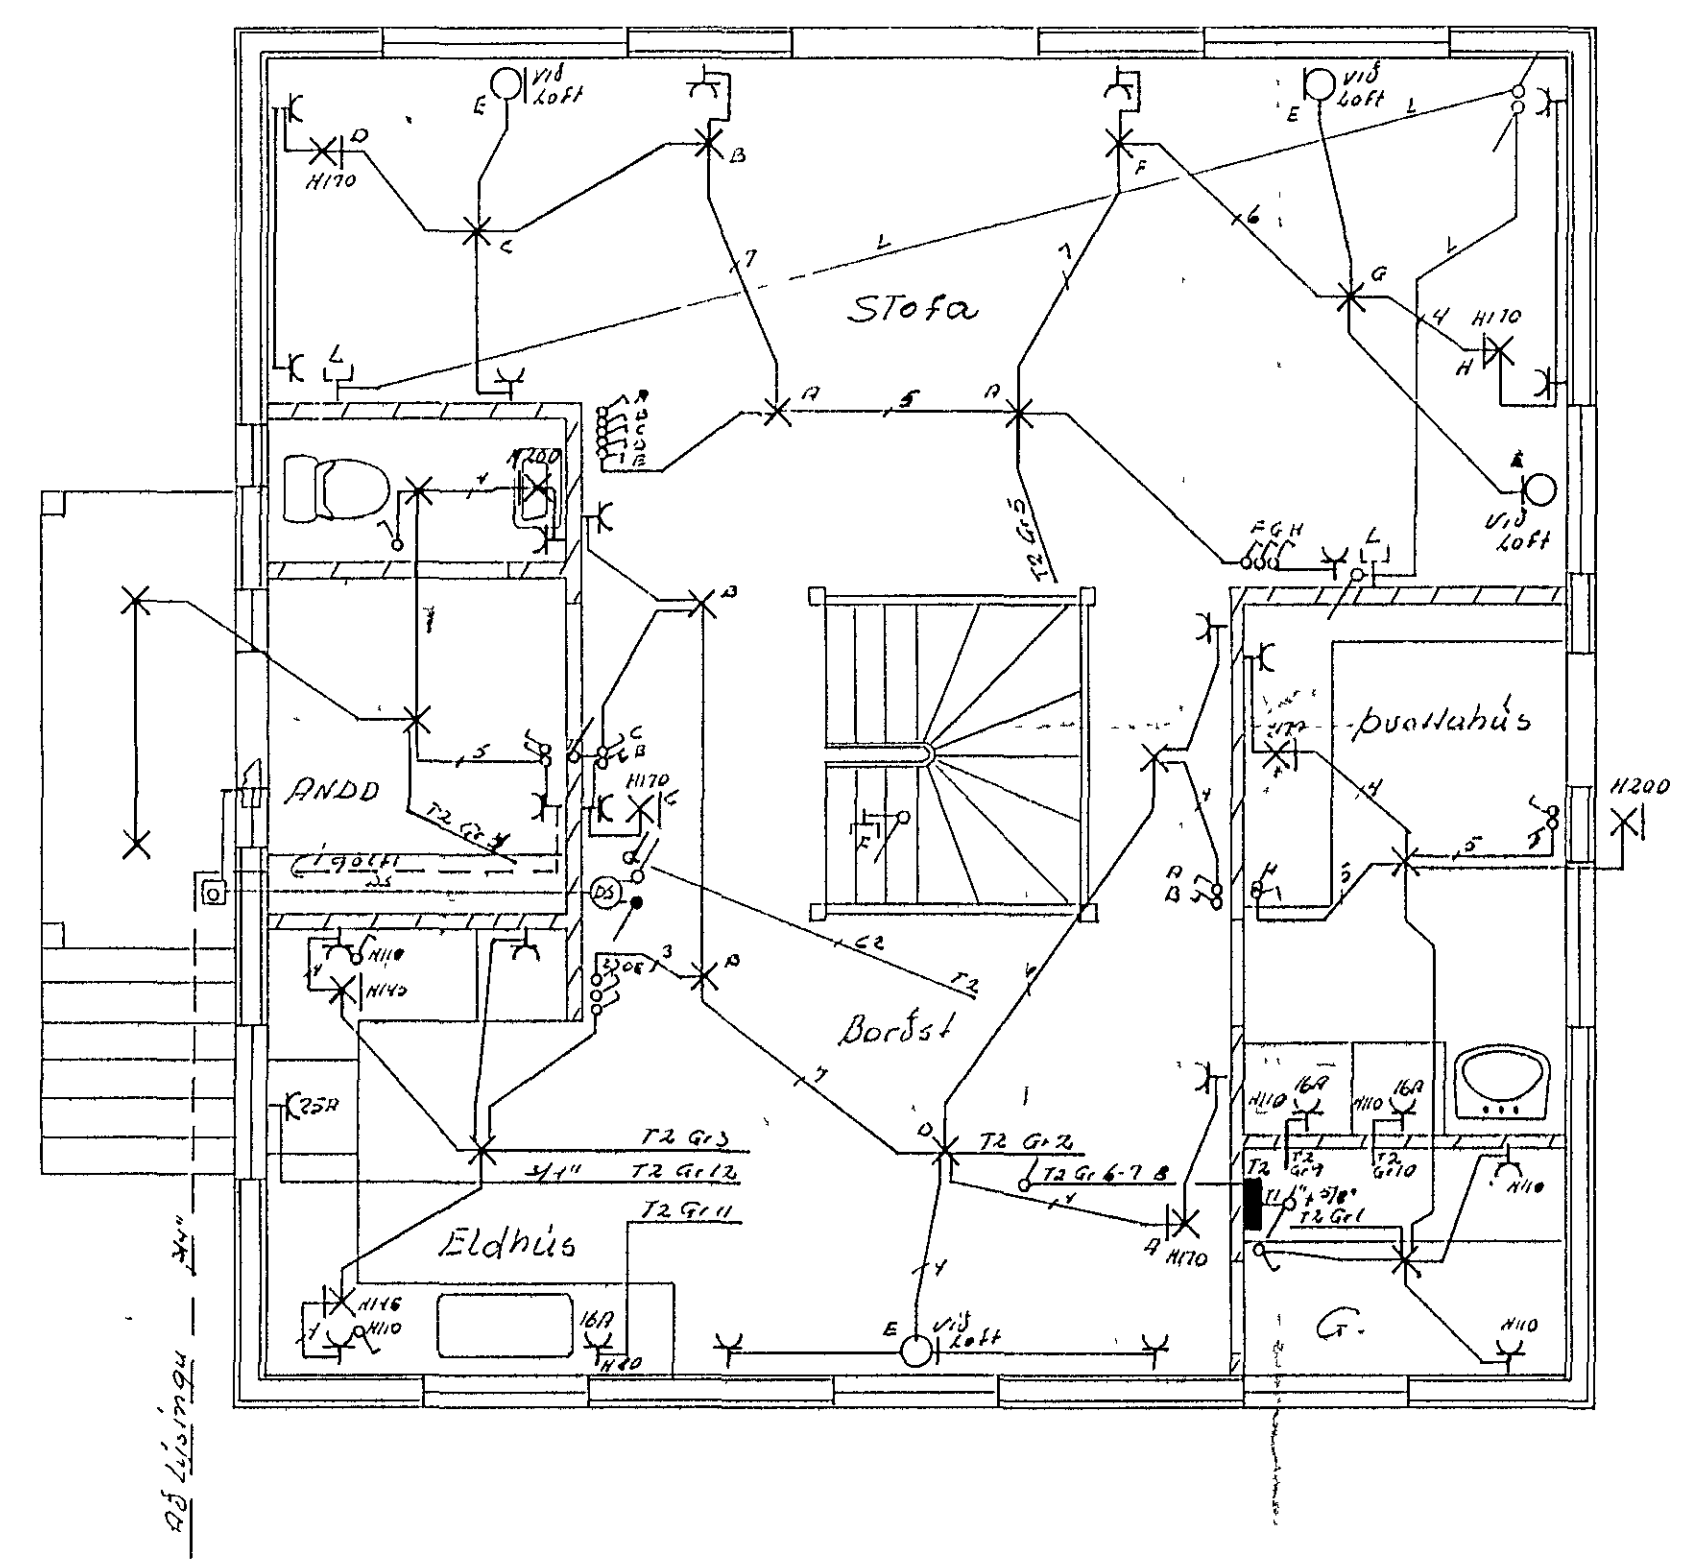

HRAUNBRÚN 10	
RAFLAGNATEIKNING	M 1 : 50
TEIKN NR 032	BL 1AF 2
JÓN OG JENS S 54160 OG 52829	T 04 83