


SP 860 V2 1:20

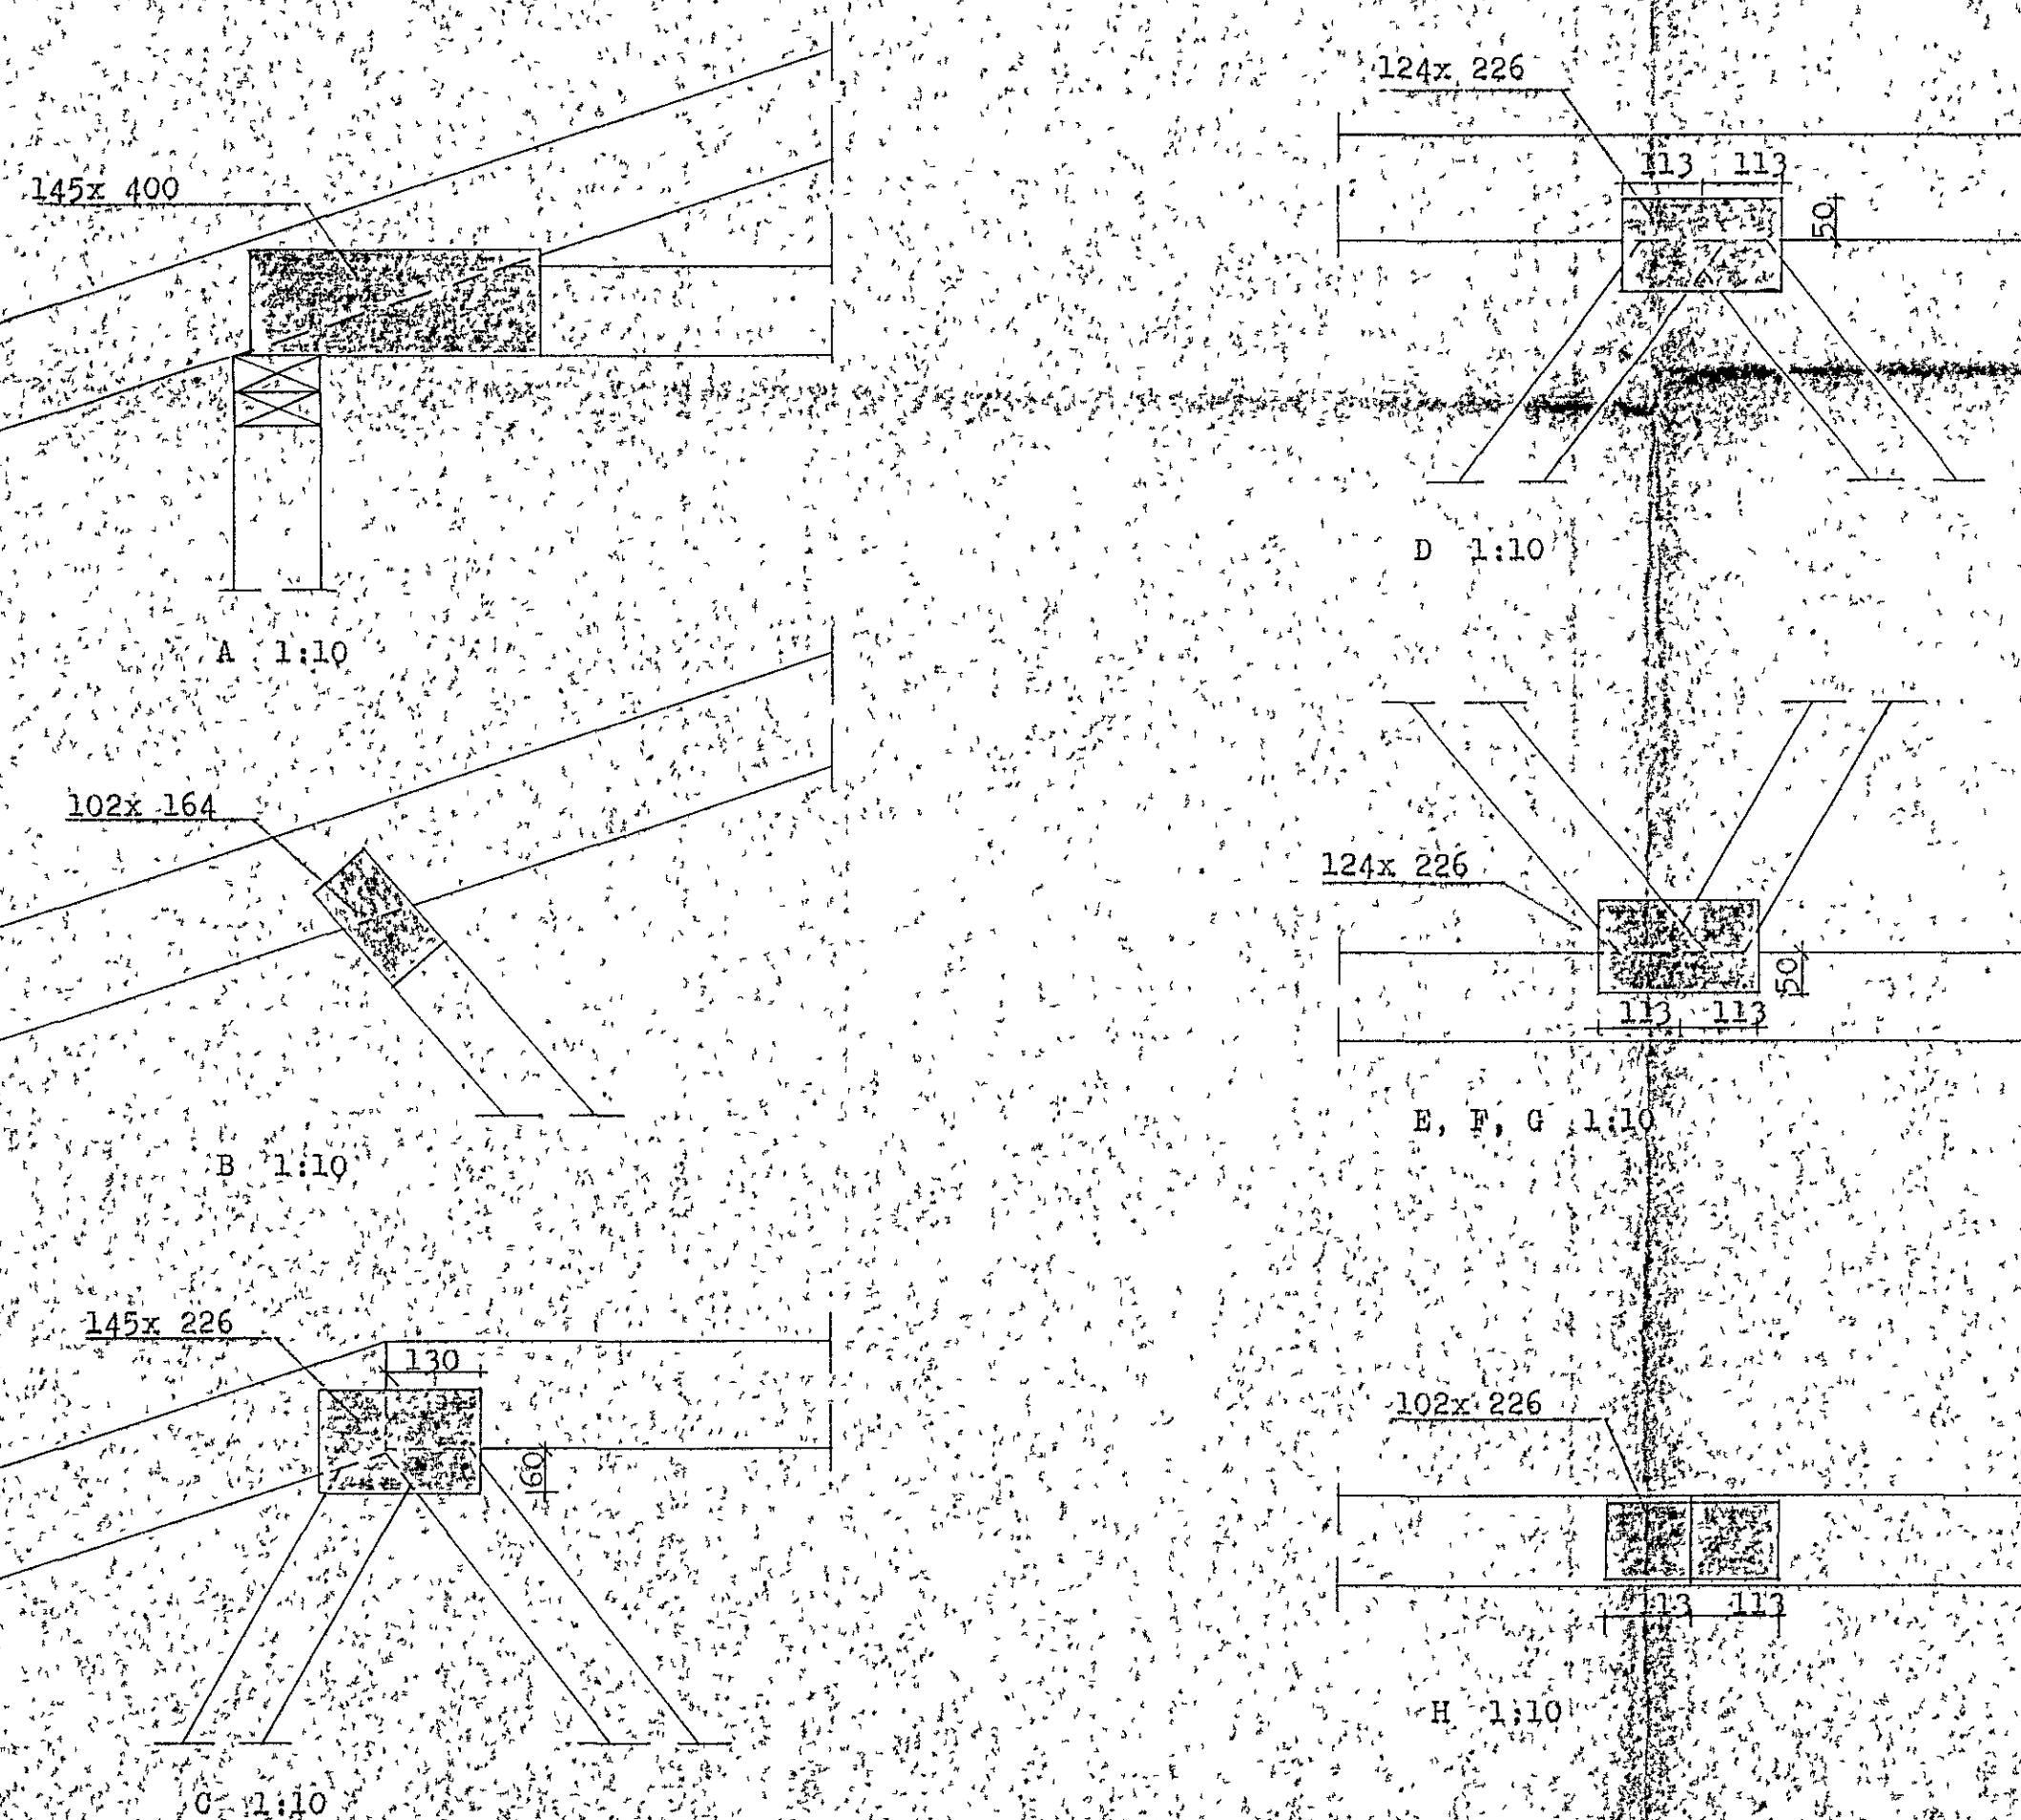


SJÁ SKÝRINGAR Á BLADI NR. B-4

S.G. EININGAHÚS SELFOSSI

HERMANN ISEBARN MFPI

HRAUNBRÚN NR. 4

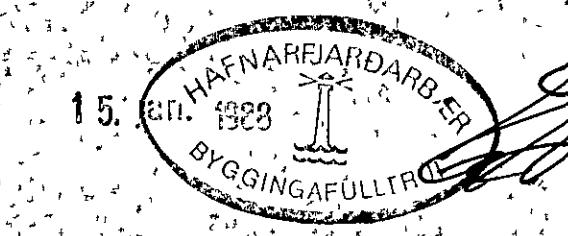

MÅL 1:10 1:220 KRAFTSPERRA SP 860 V2

DAGS. NED 1985

BLAD. E-6