


8 7 6 5 4 3 2

F  
E  
D  
C  
B  
A

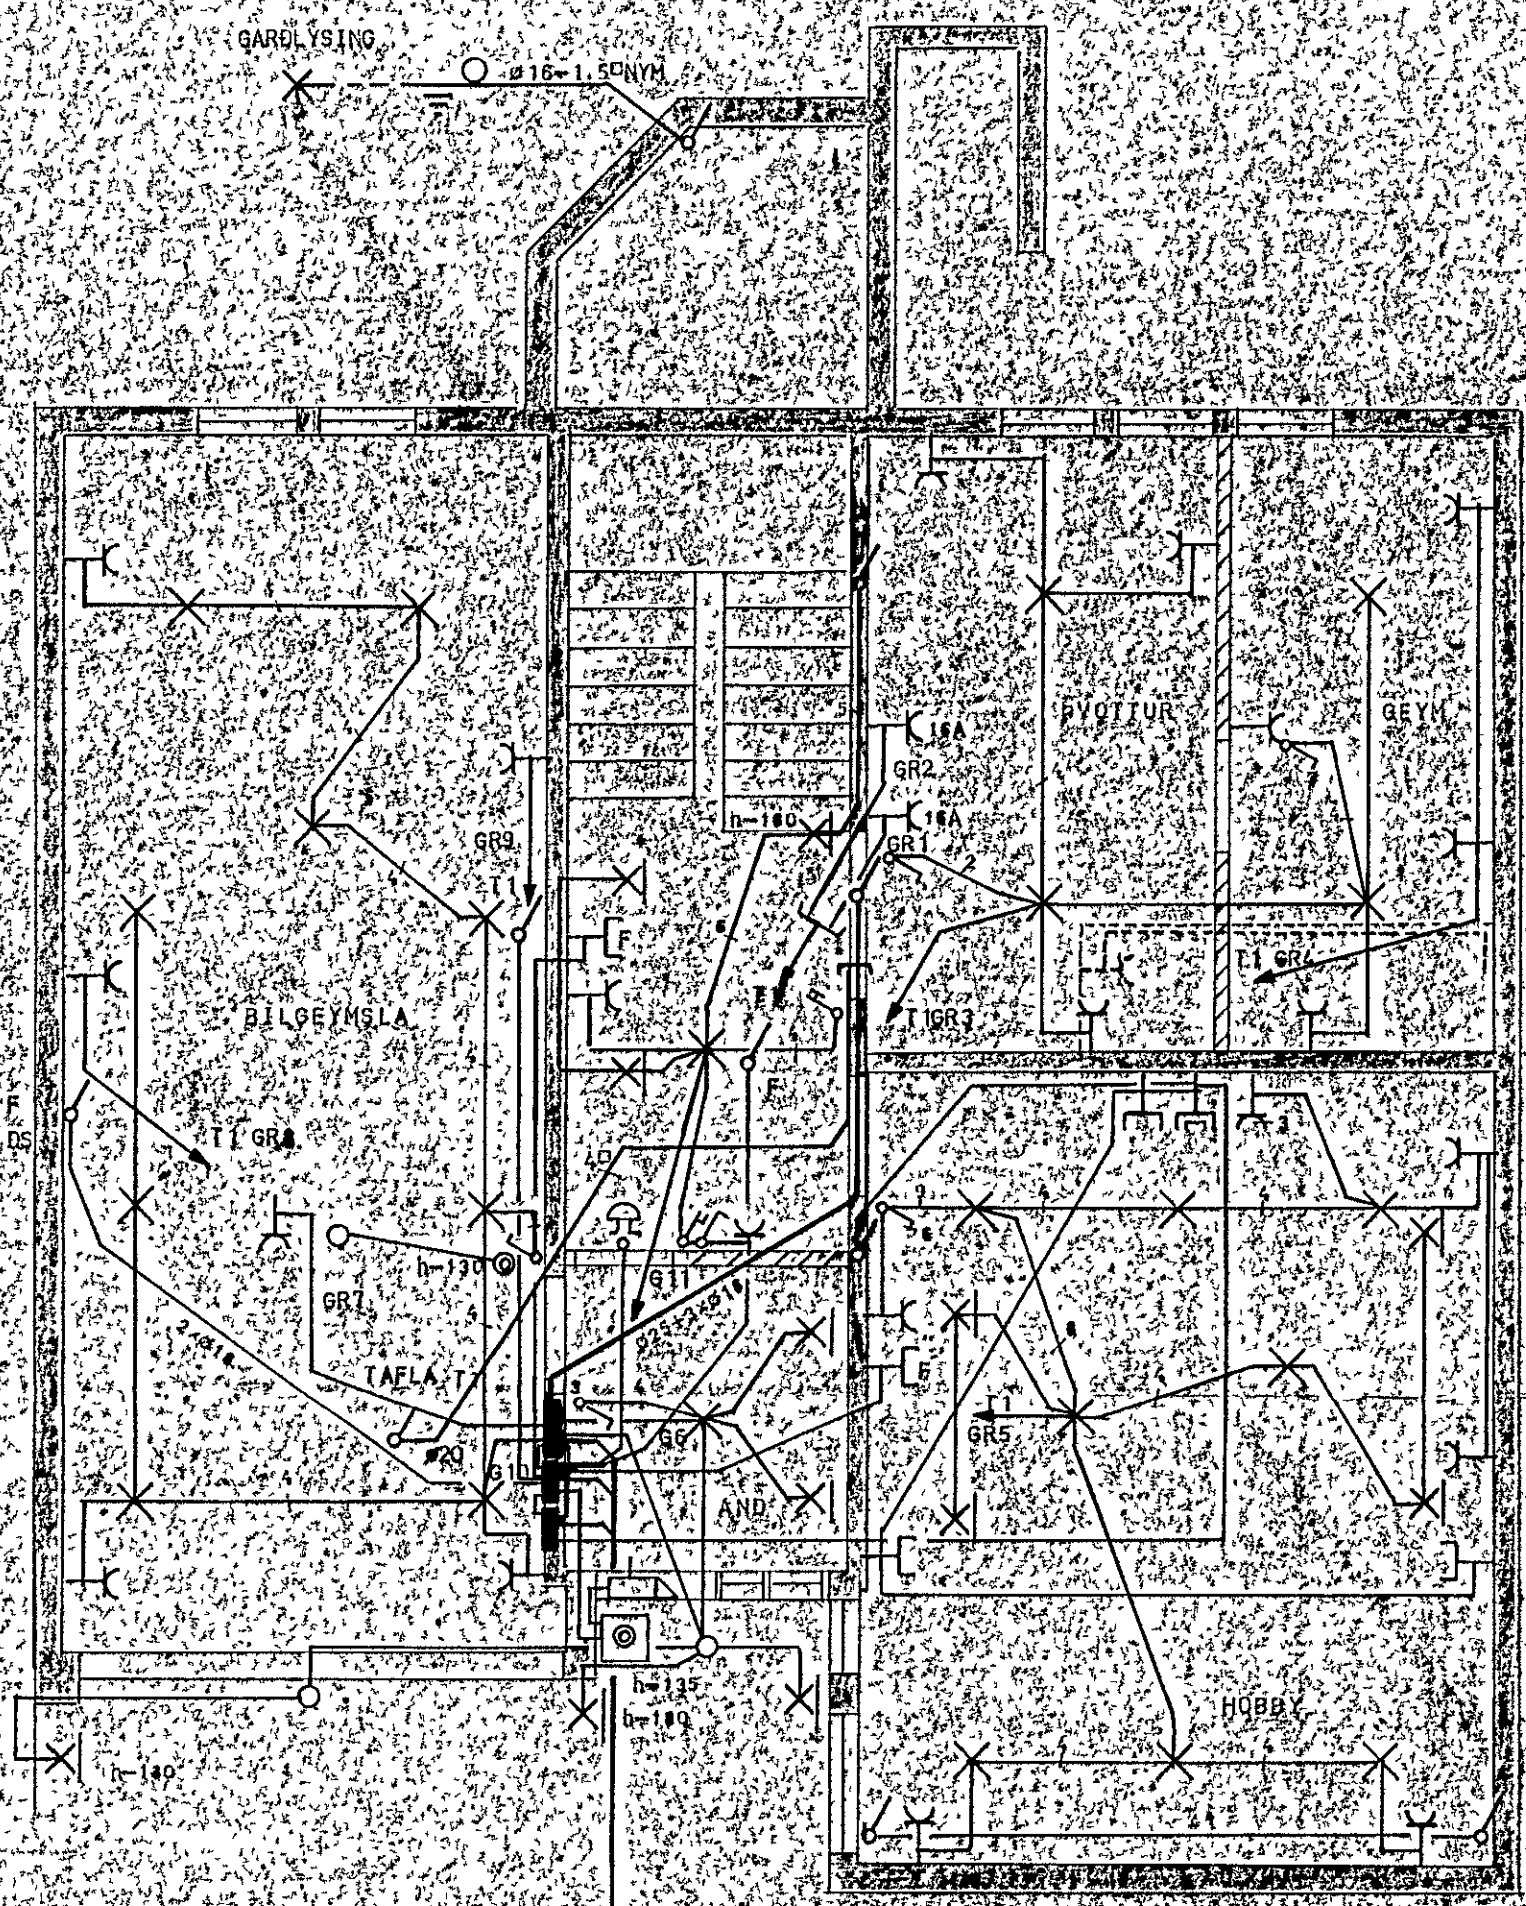

← INNTAKSPIPUR  
 DAFHAGN #100  
 UTILYSING #25  
 SIMI #25  
 SJOYVARD #25

Úr Gildi

ASGEIR ARNBJORNSSON		HRAUNBRUN 8	
BAEOTEKNIR / IFEI		HAFNARFIRÐI	
Mky. 1:30	RAFLÖGN		
Hannað: G A	KJALLARI		
Teiknað: G A			
Yfirland:			
Dag: MAI 1992	Nr: 1937	Blað: 2	af: 4