




HRAUNBRUN 16. HAFNARFIRÐI

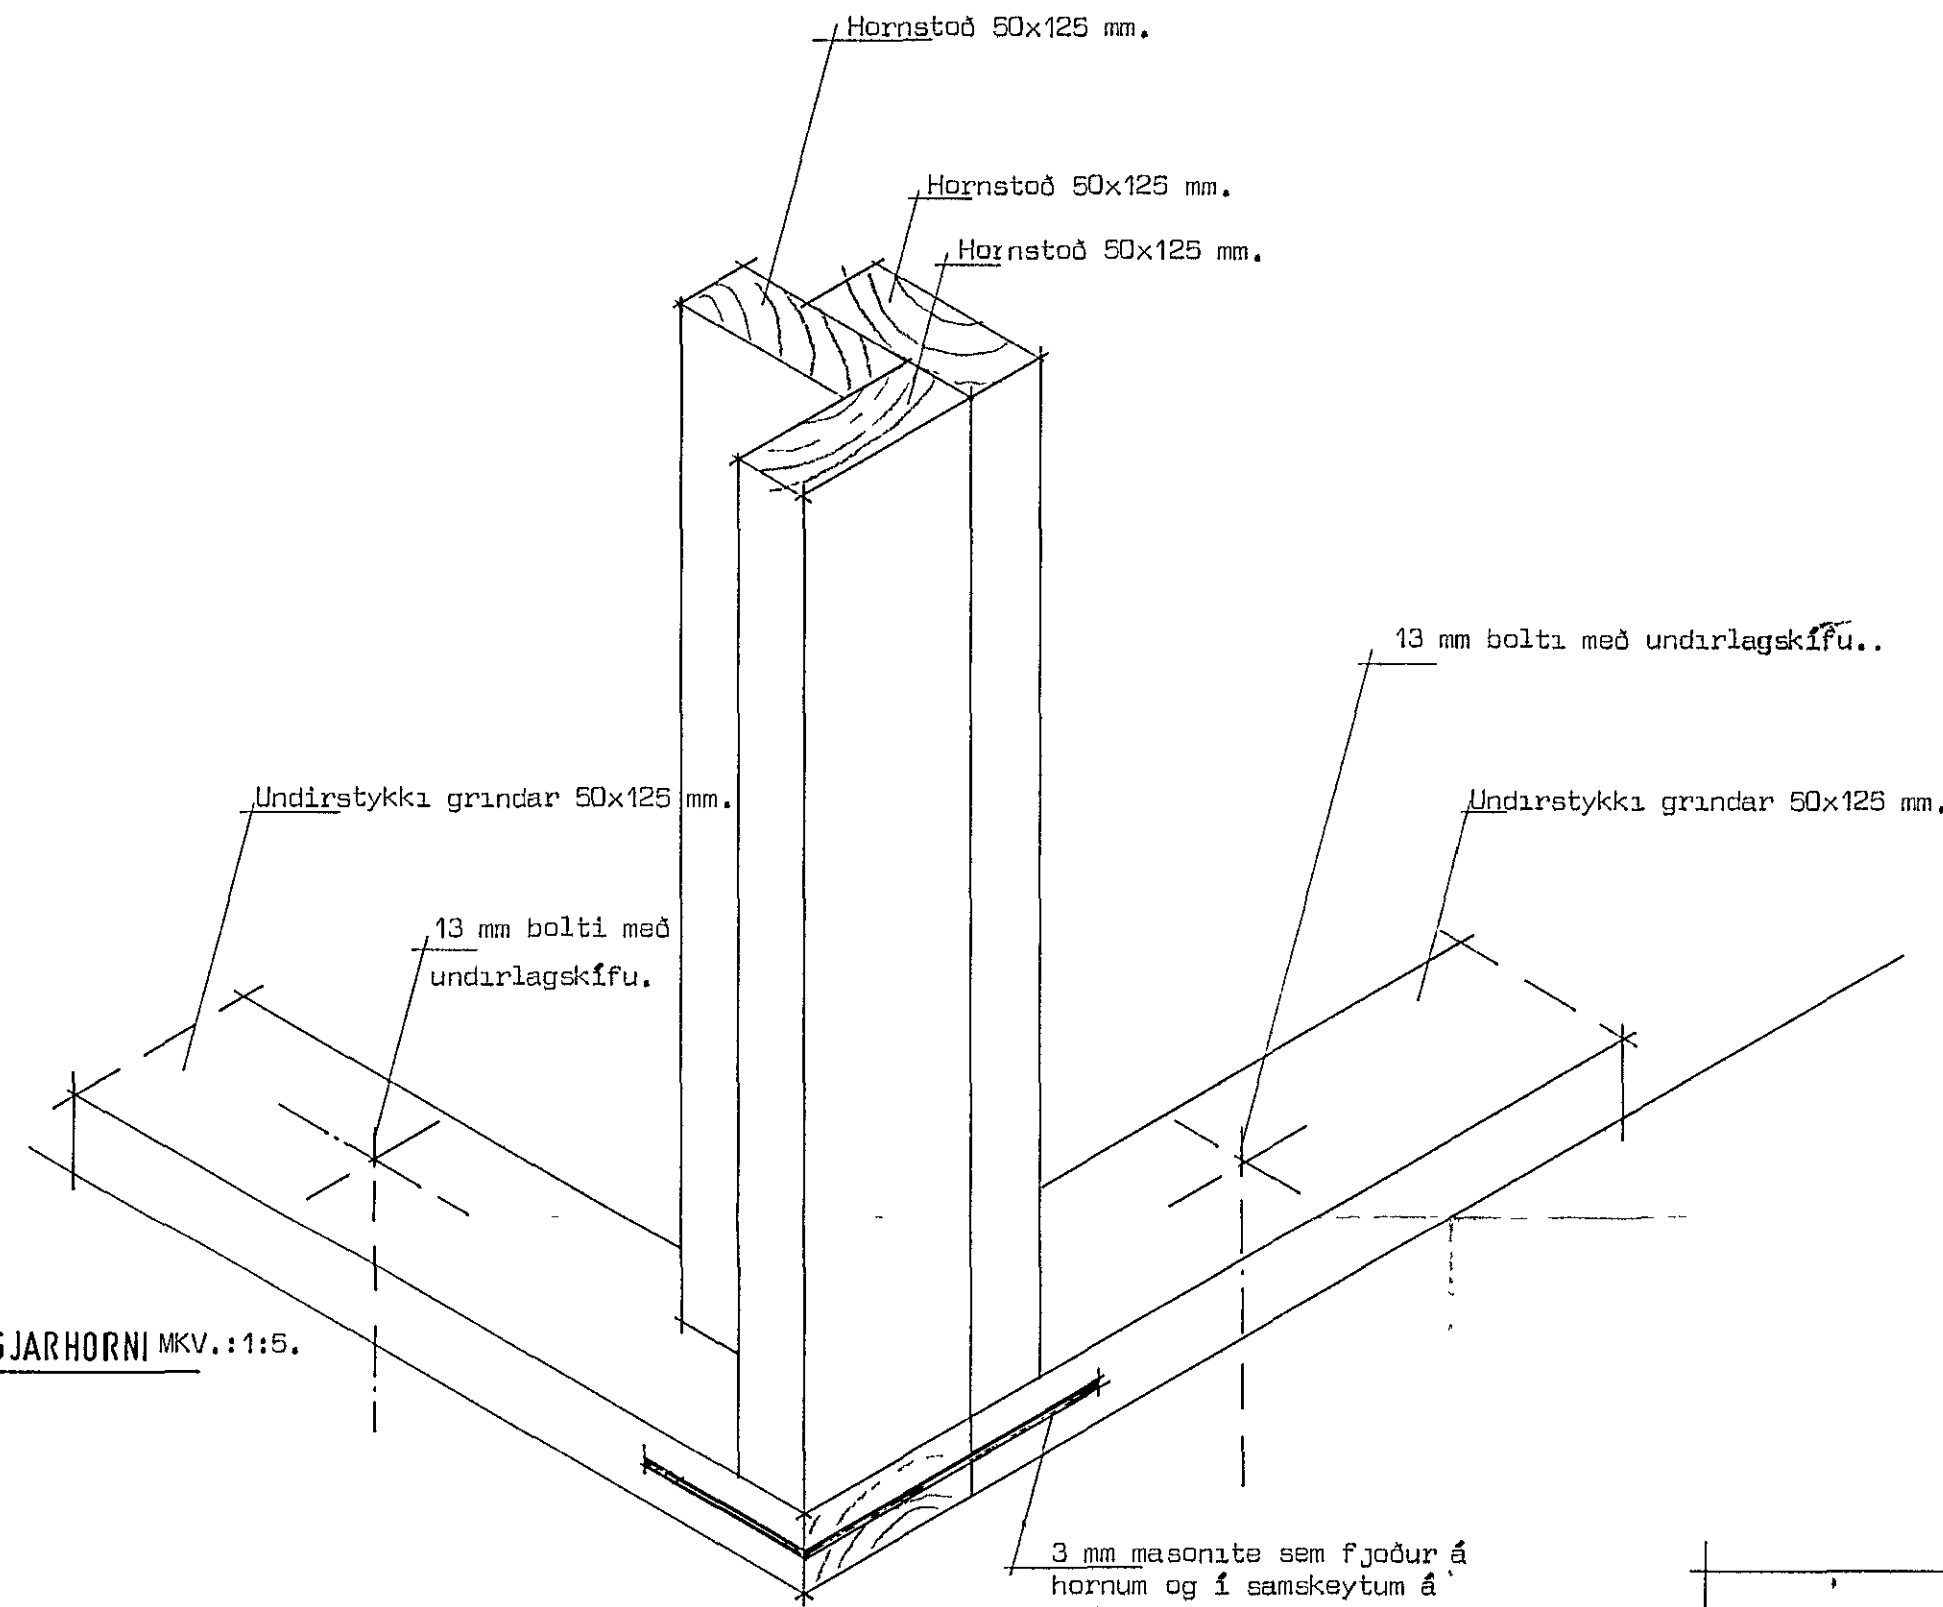


FRÁGANGUR Á ÚTVEGGJARHORNÍ MKV.:1:5.

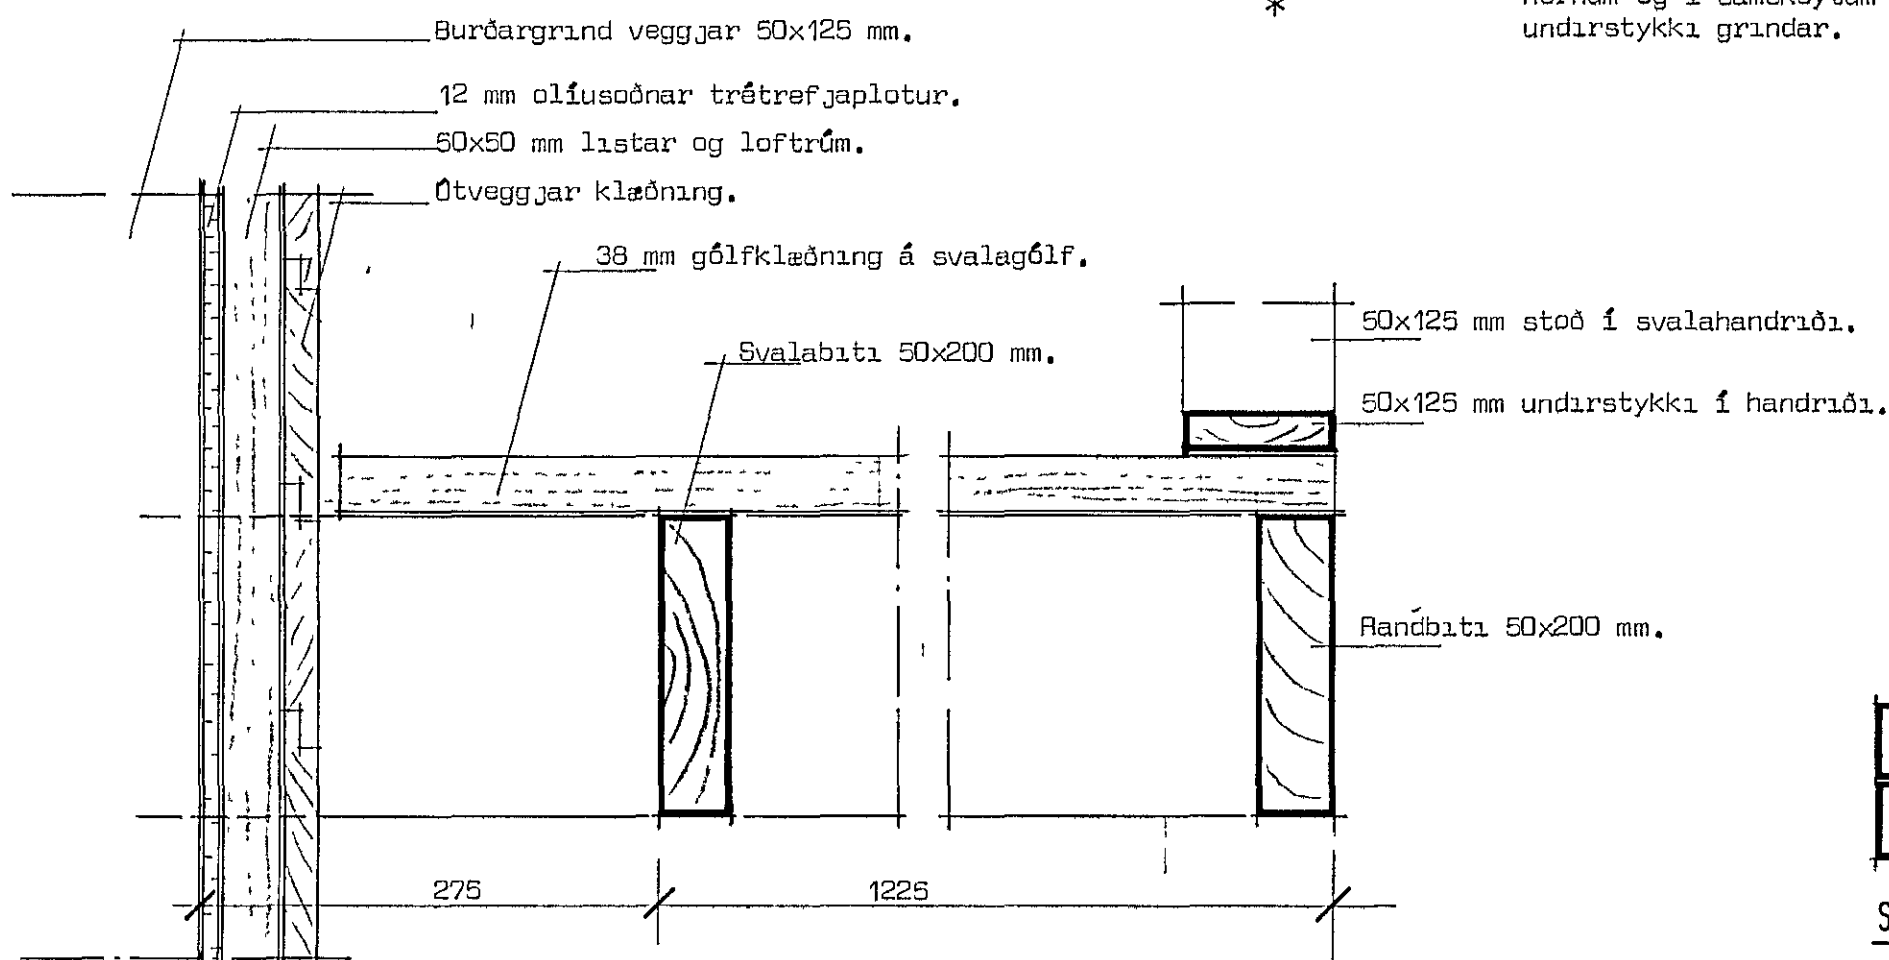


SNID Í SVALIR MKV.:1:5.

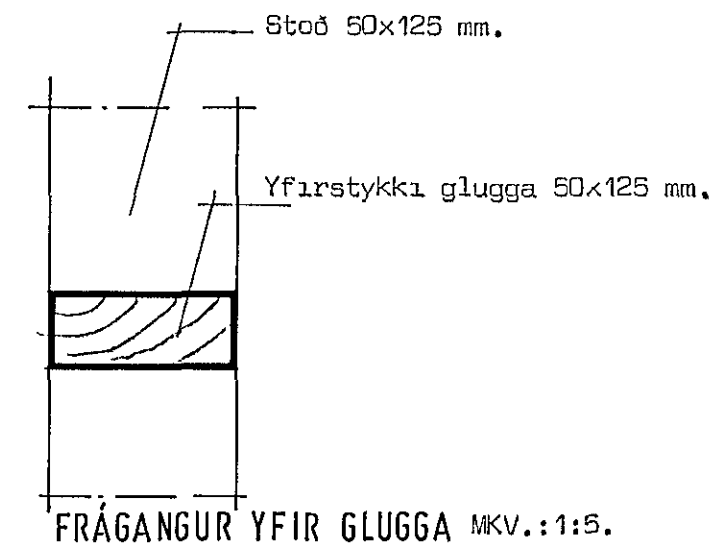

FRÁGANGUR YFIR GLUGGA MKV.:1:5.

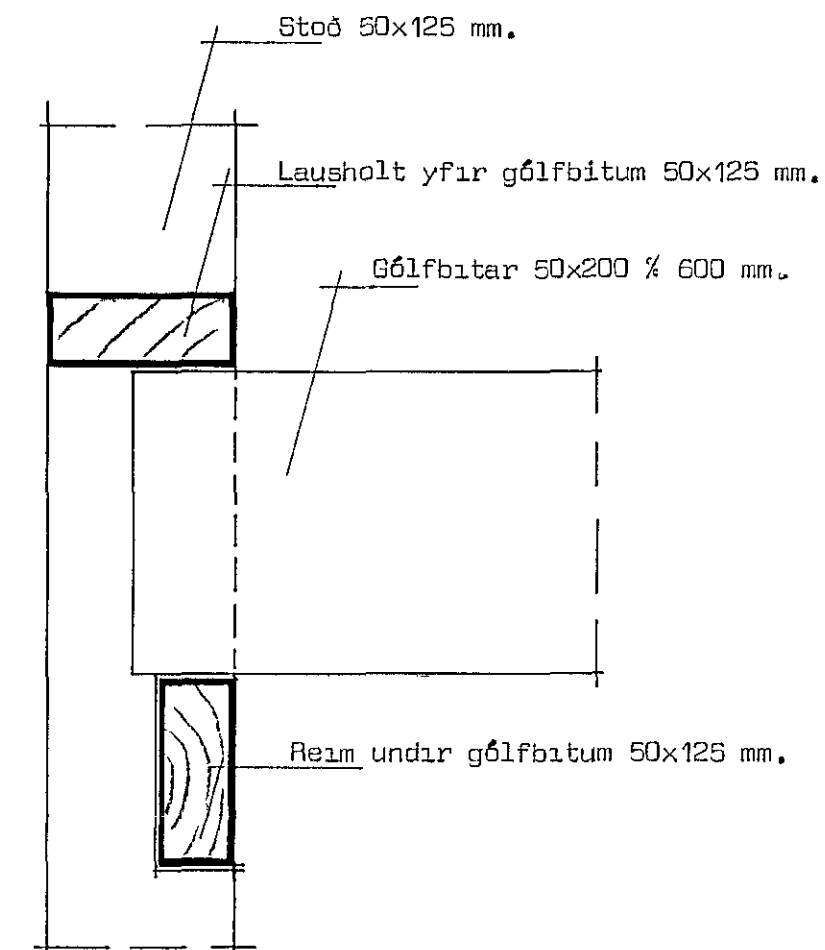


FRÁGANGUR Á BITUM VID ÚTVEGG MKV.:1:5.

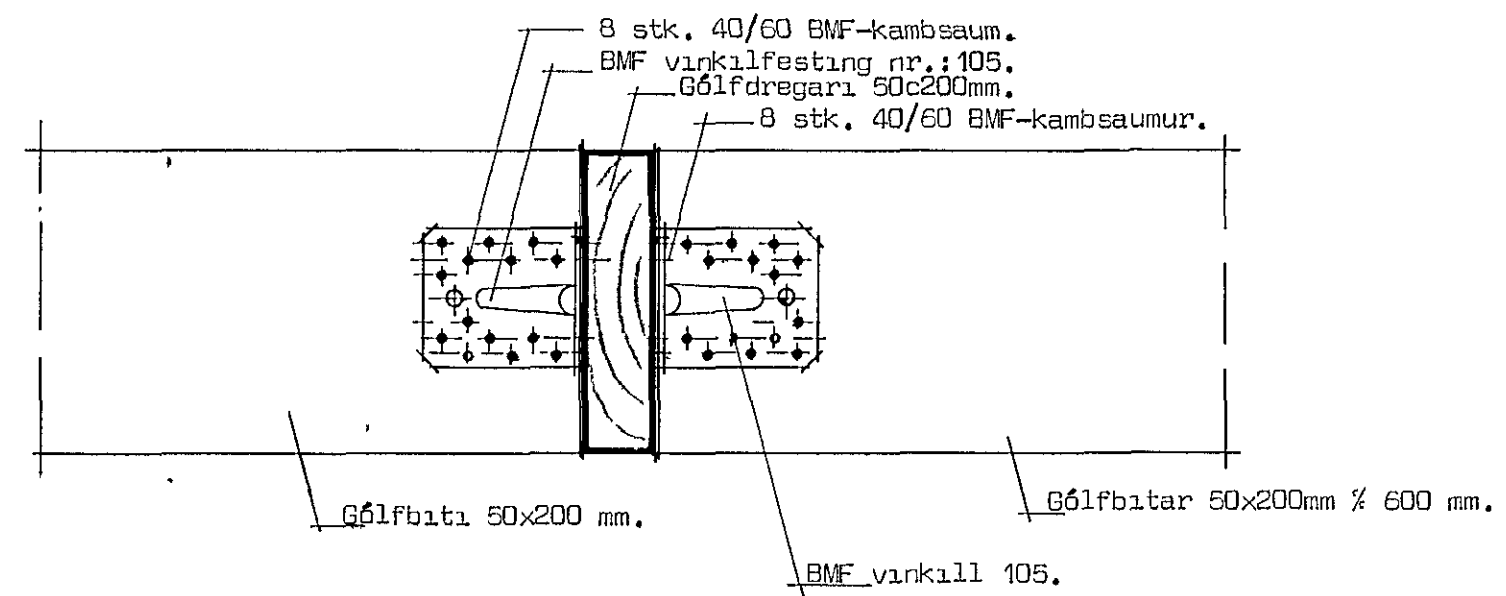

FESTING Á BITUM VID DREGARA MKV.:1:5.

Súla 2 stk. 50x100 mm neglt saman með galv ndglum.

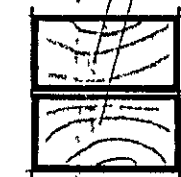

SNID Í TIMBURSÚLU MKV.:1:5.

20. júlí 1982
HAFNARFIRÐA-HAR

TEKNIHÖNNUN GRÉNUHLÍÐ 3
Sími 38298
TEIKN NR. T:8201
Dagur: 20.7.1982
Mál: 1:5
Guðm. Hjalmarsson, F. t. F. t.
HRAUNBRUN 16. HAFNARFIRÐI
Burðarpólstekning.
Sértekningar, sniðningar, í sérhluti í grind.