

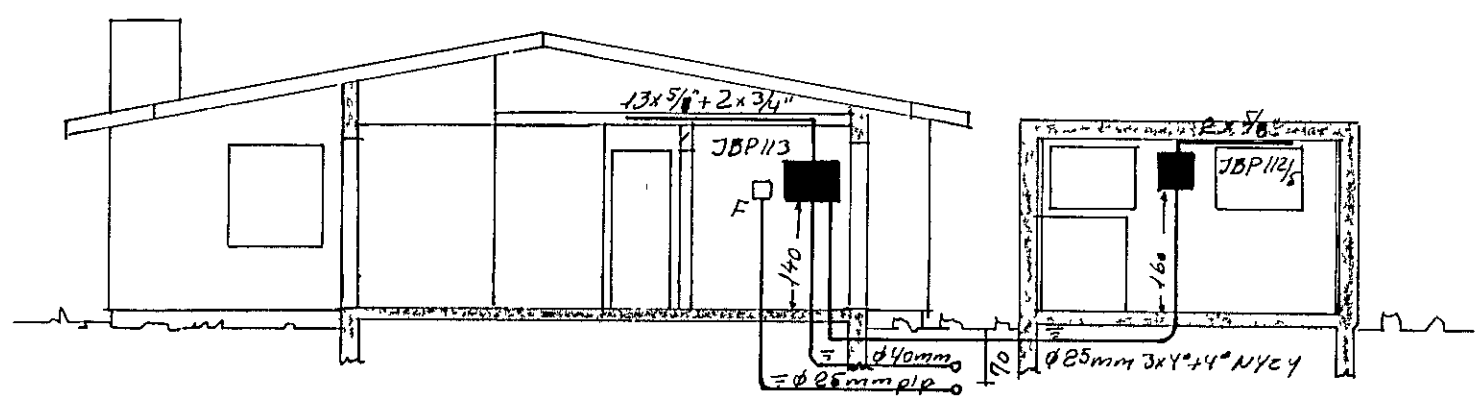


Inntok samþykkt 18.10. 1978
 Íb. RAFVEITU HAFNARFIJARDAR
 Byggingarsteikn samþ.
 13.7.77 framvissact
 J. Jónsson


Húsreita nr. 2537 793
 Samþykkt þ. 19-5-1978
 Íb. RAFVEITU HAFNARFIJARDAR
 Jóns Einarsson
 Lúthertan áður rafmáttgjafi

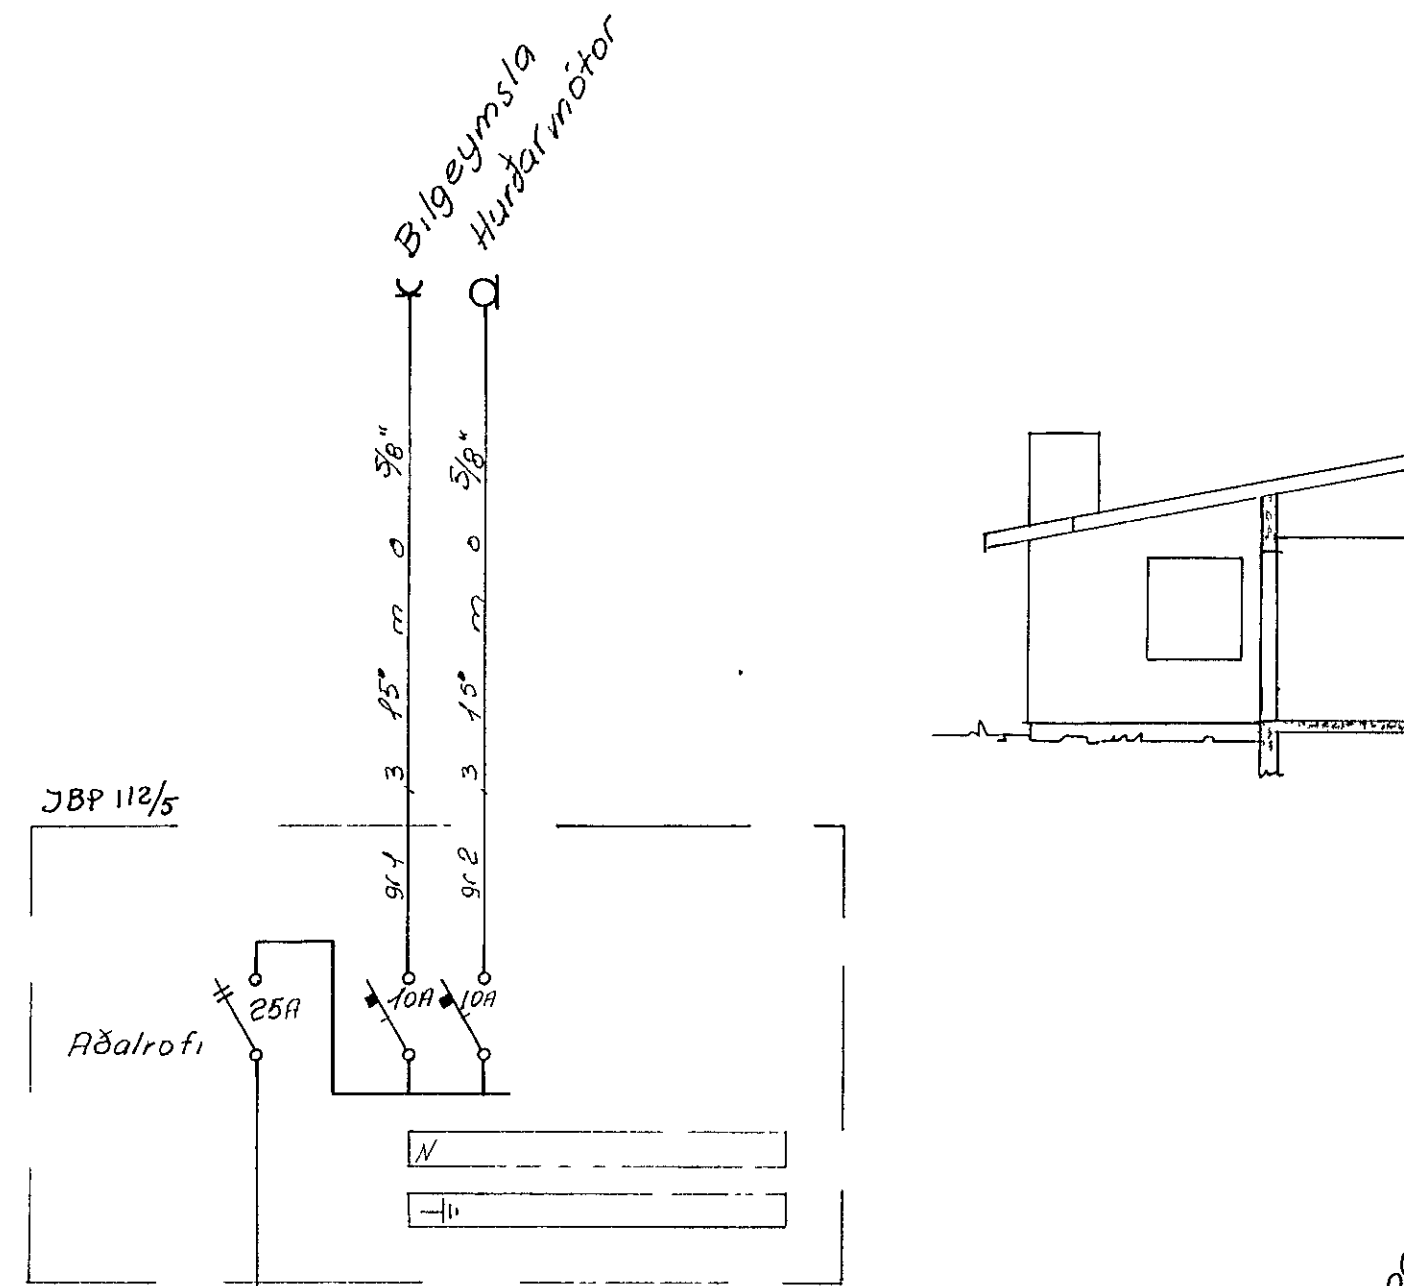

SNID A-A M. 1 100

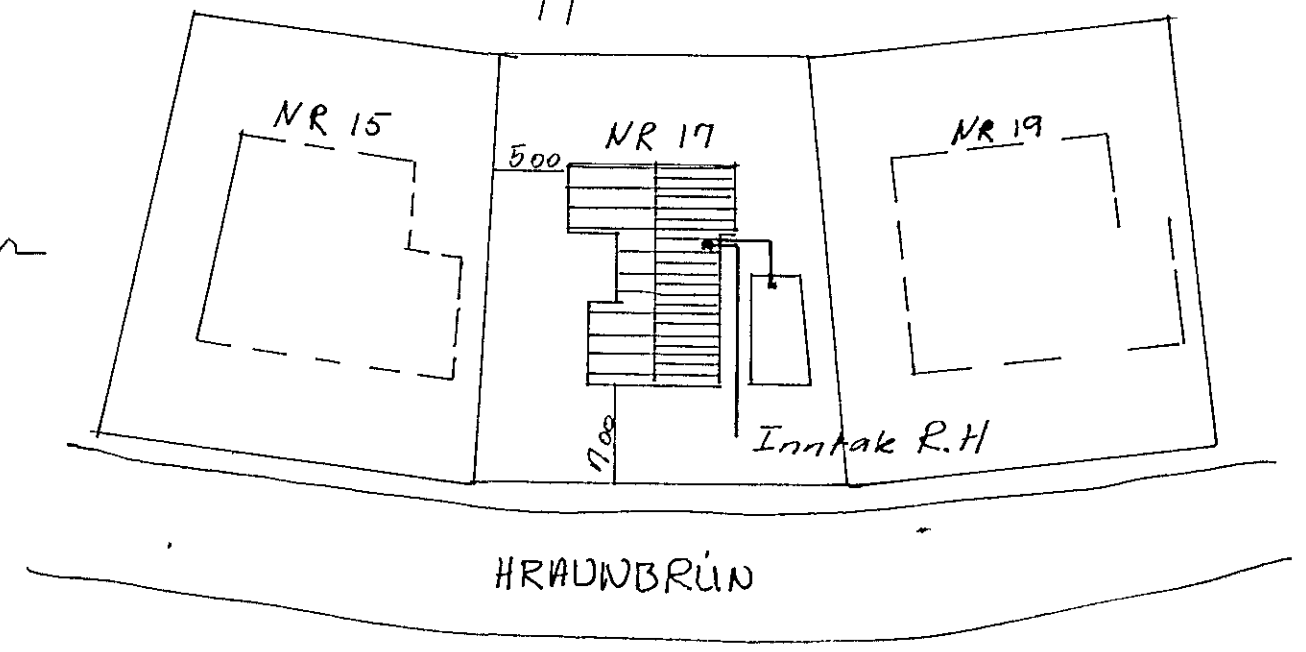

AFSTOÐUMYND M 1 500

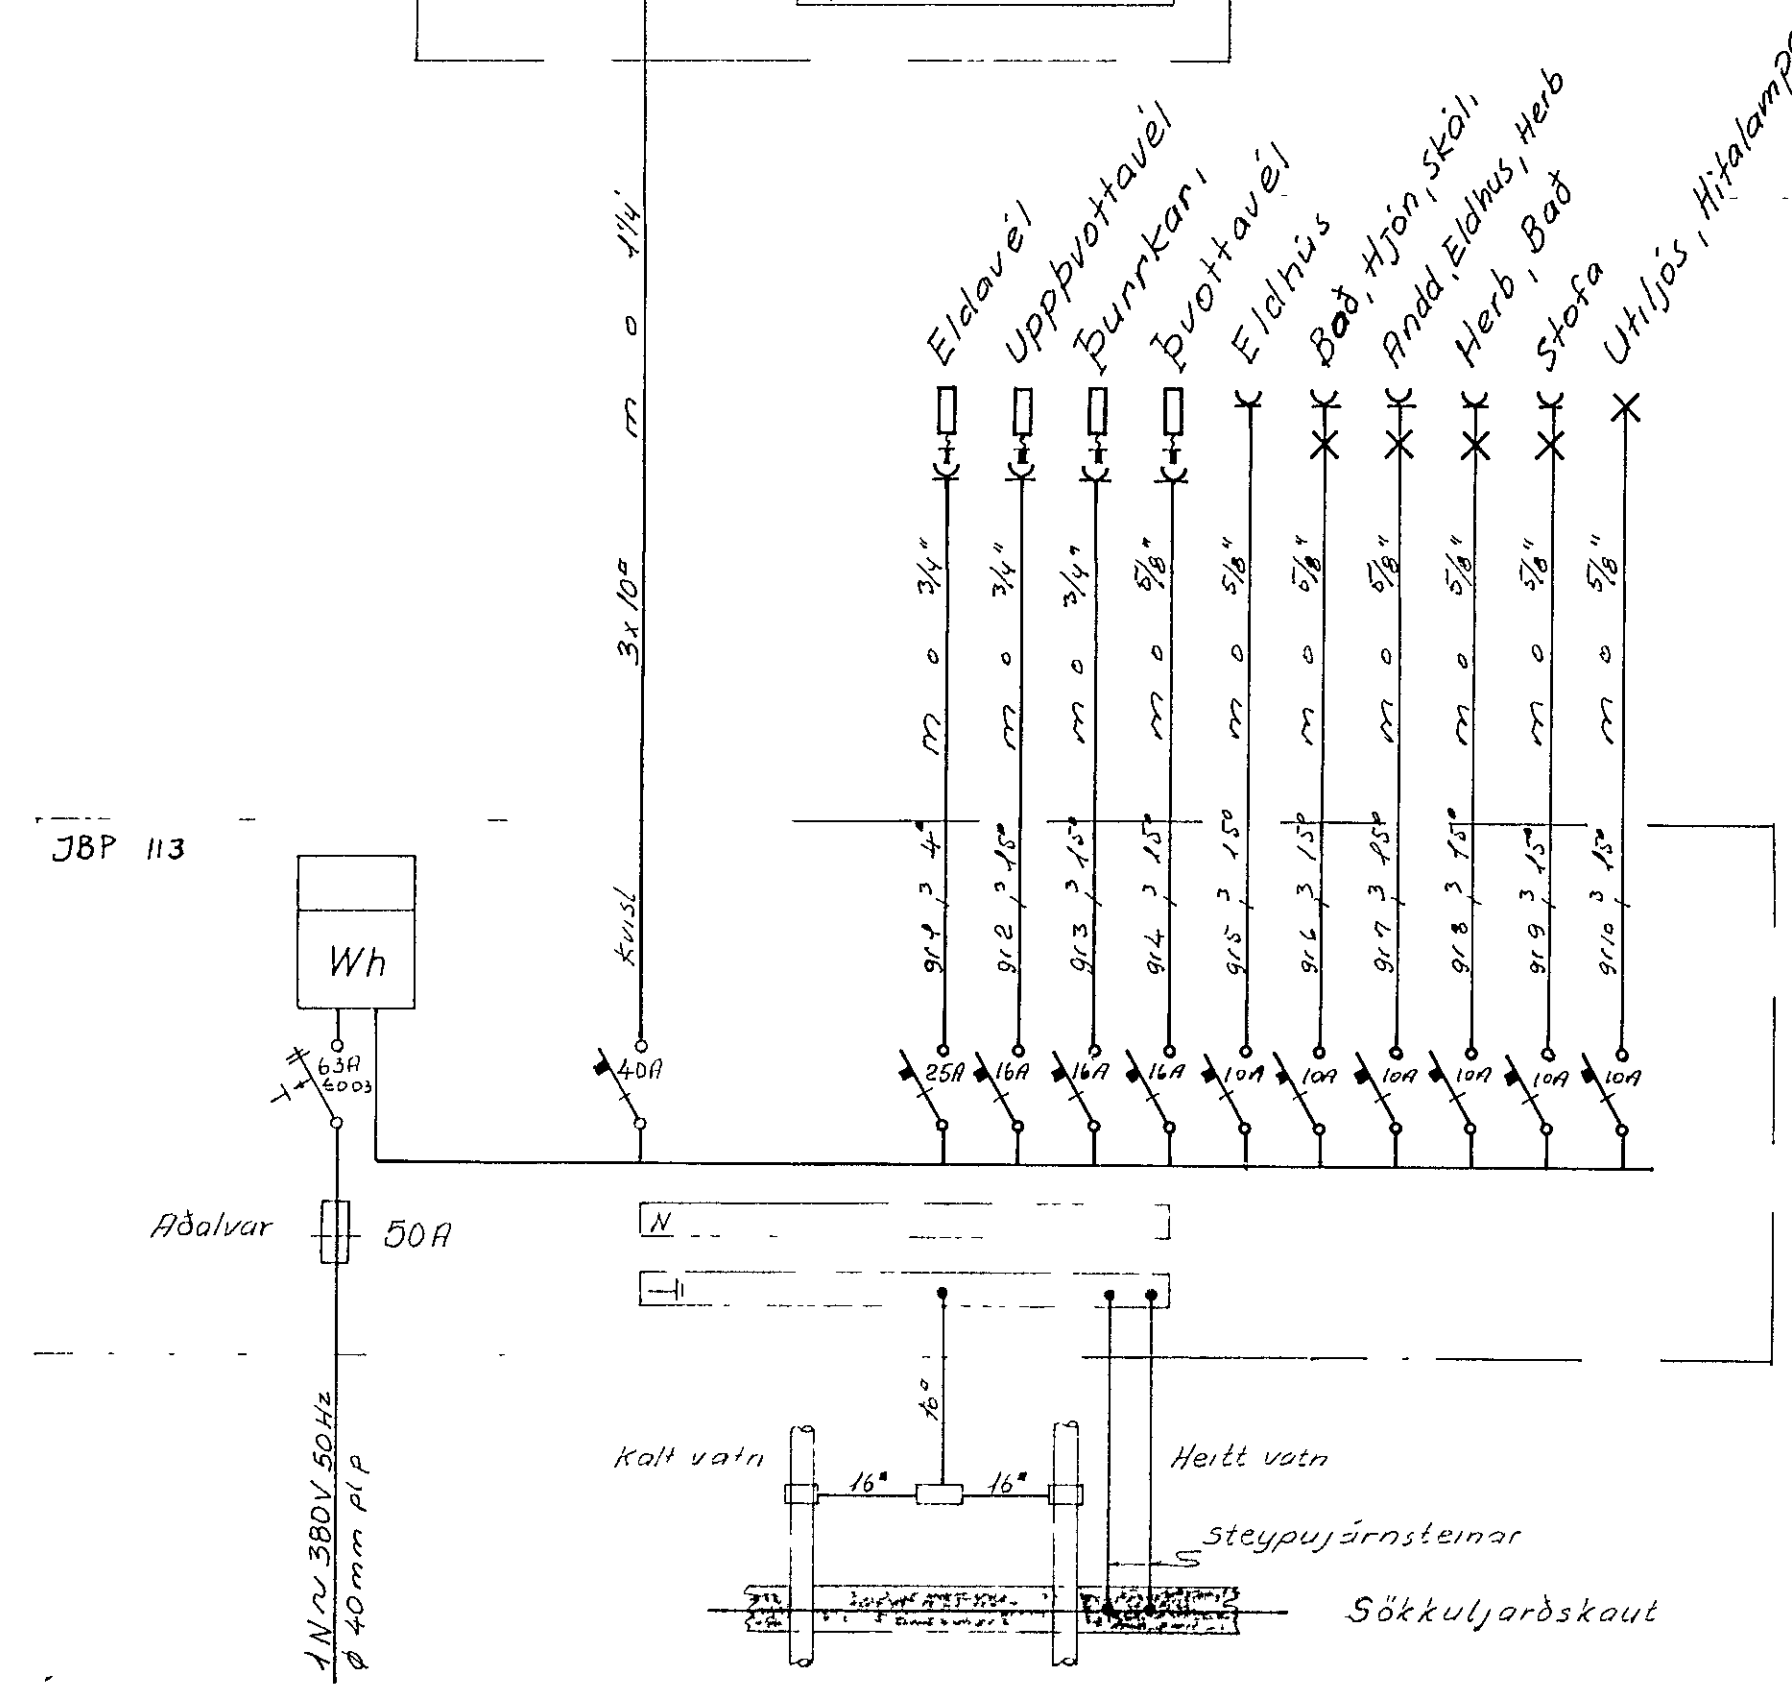

SKÝRINGAR

Lagnir eru huldar 5/8 pipulagnir og taugar 3x1,5^o Hæð rofa sé 105sm
 Hæð tengla sé 20sm
 F=Bæjarsími L=Loftnet DS=Dyrasími
 Malstraumur rofa og tengla -- 10A

HRAUNBRUN 17 HAFNARF	mælikv 1 100,1 500 /	
	dags MARS 1978	
AFSTADA, SNID, SKYRINGAR EINLÍNUMYND	teikn TS	bl 1 af 2
	samþ Trausti Seimanns	
	teikn nr 34-A 86	