




GRUNNMYND 1:50

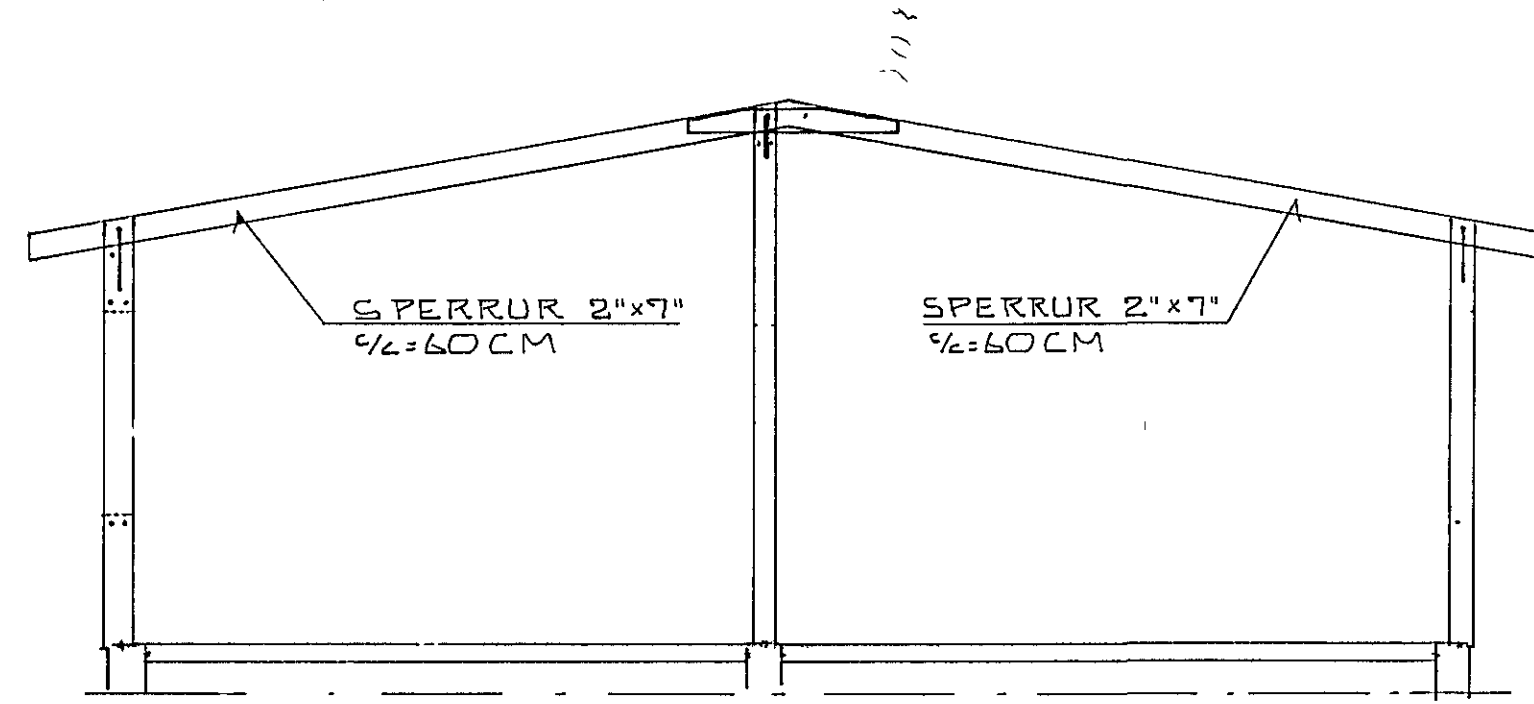



SNID A-A 1:50

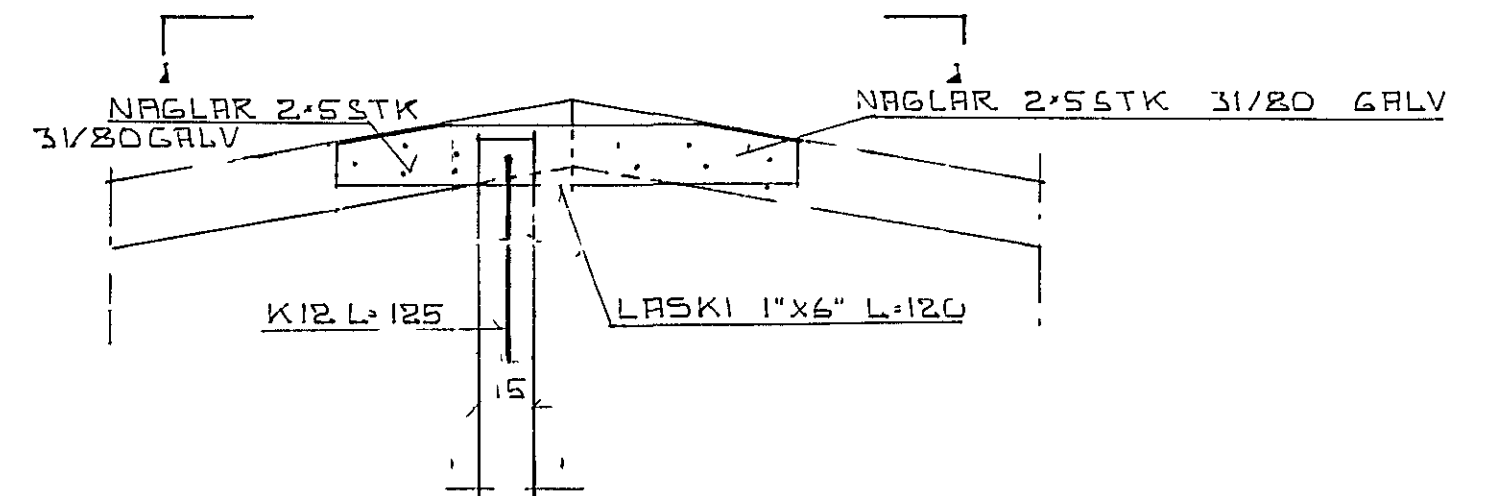

SNID B-B 1:20

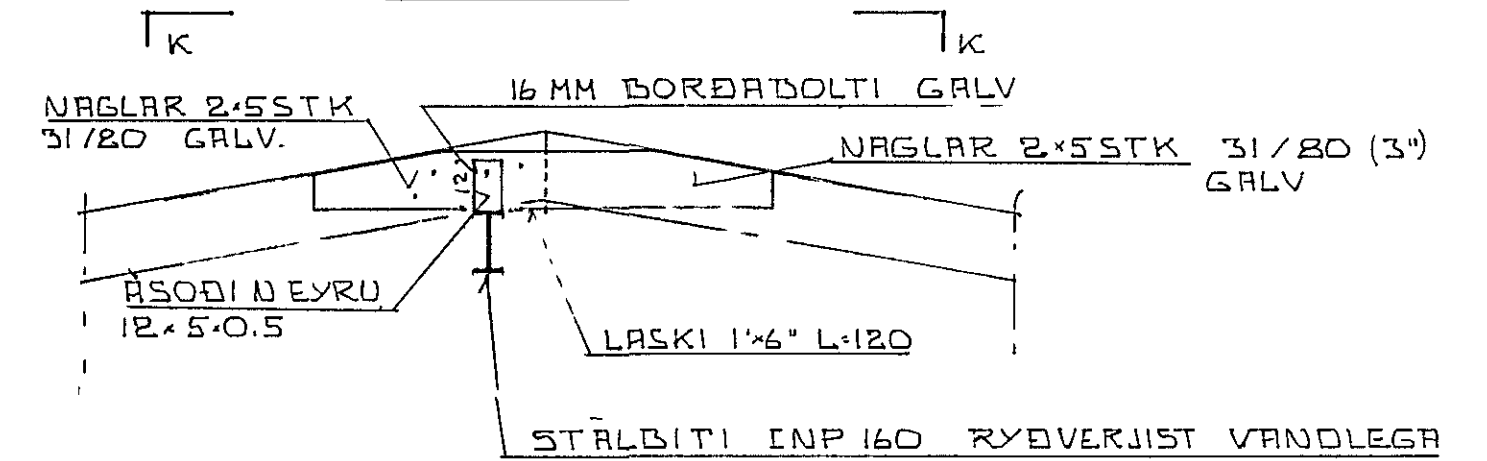

SNID C-C 1:20

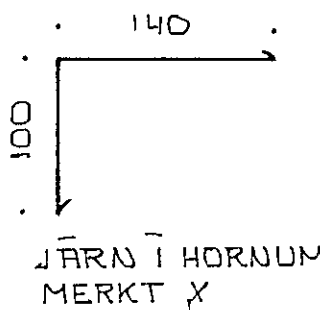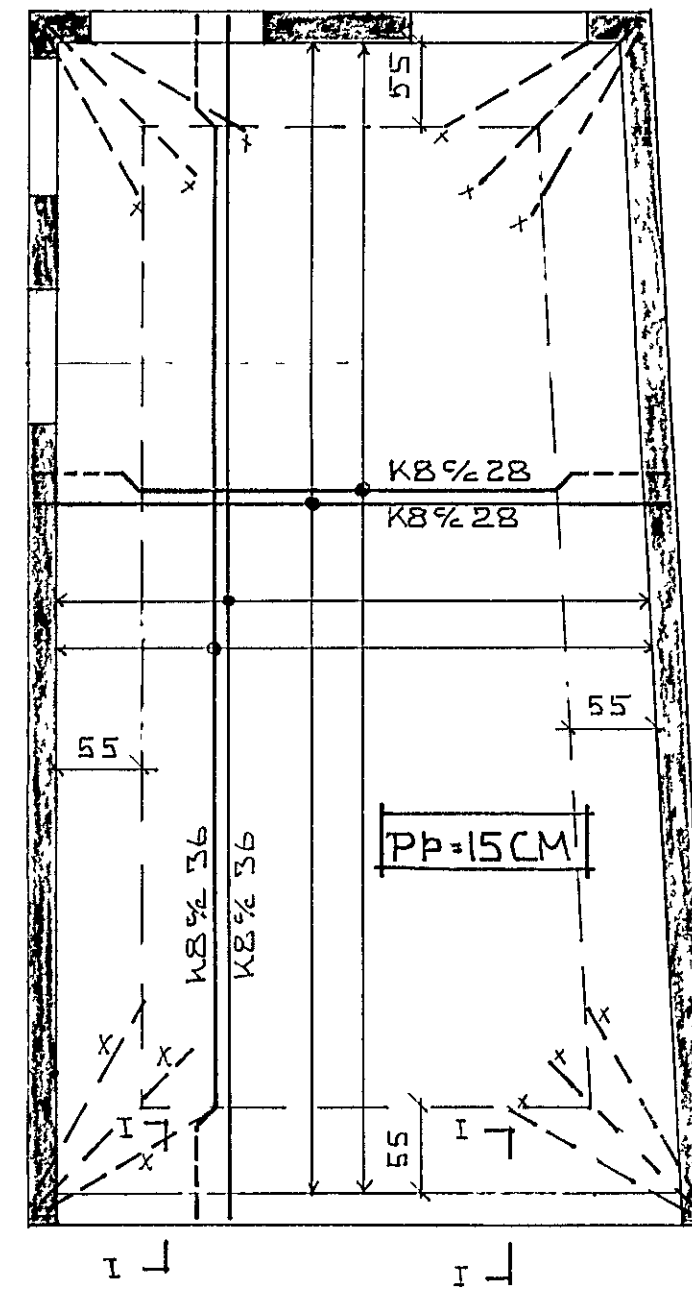

**SKÝRINGAR**

ÖLL ÖNEFND MÁL ERU CM ÖVERMÁL JÄRNA ÞÓ Í MM  
 — MERKIR JÄRN Í NEDRI BRÚN PLÖTU  
 - - - - - Í EYRI

NÄNARI SKÝRINGAR SJÁ TEIKN NR 03



DR 28-2-78 SP

HRAUNBRUN 17 HAFNARFIRÐI ÞAKVIÐUR OG JÄRN Í PLÖTU YFIR BILGEYMSLU	DAGS 15-01-78 REIKN SP TEIKN SP VERK NR 77-01-01
MÆLIKV 1:50 : 1:20 SIGURÐUR ÞORLEIFSSON TEKNIFR FTFI ÁLFASKEIÐI 82 HAFNARFIRÐI SÍMI 52452	TEIKN NR 04