


Jarðsamband tengist  
munka í heili og keldu  
vatni og Jarðmálningu  
í sökk.

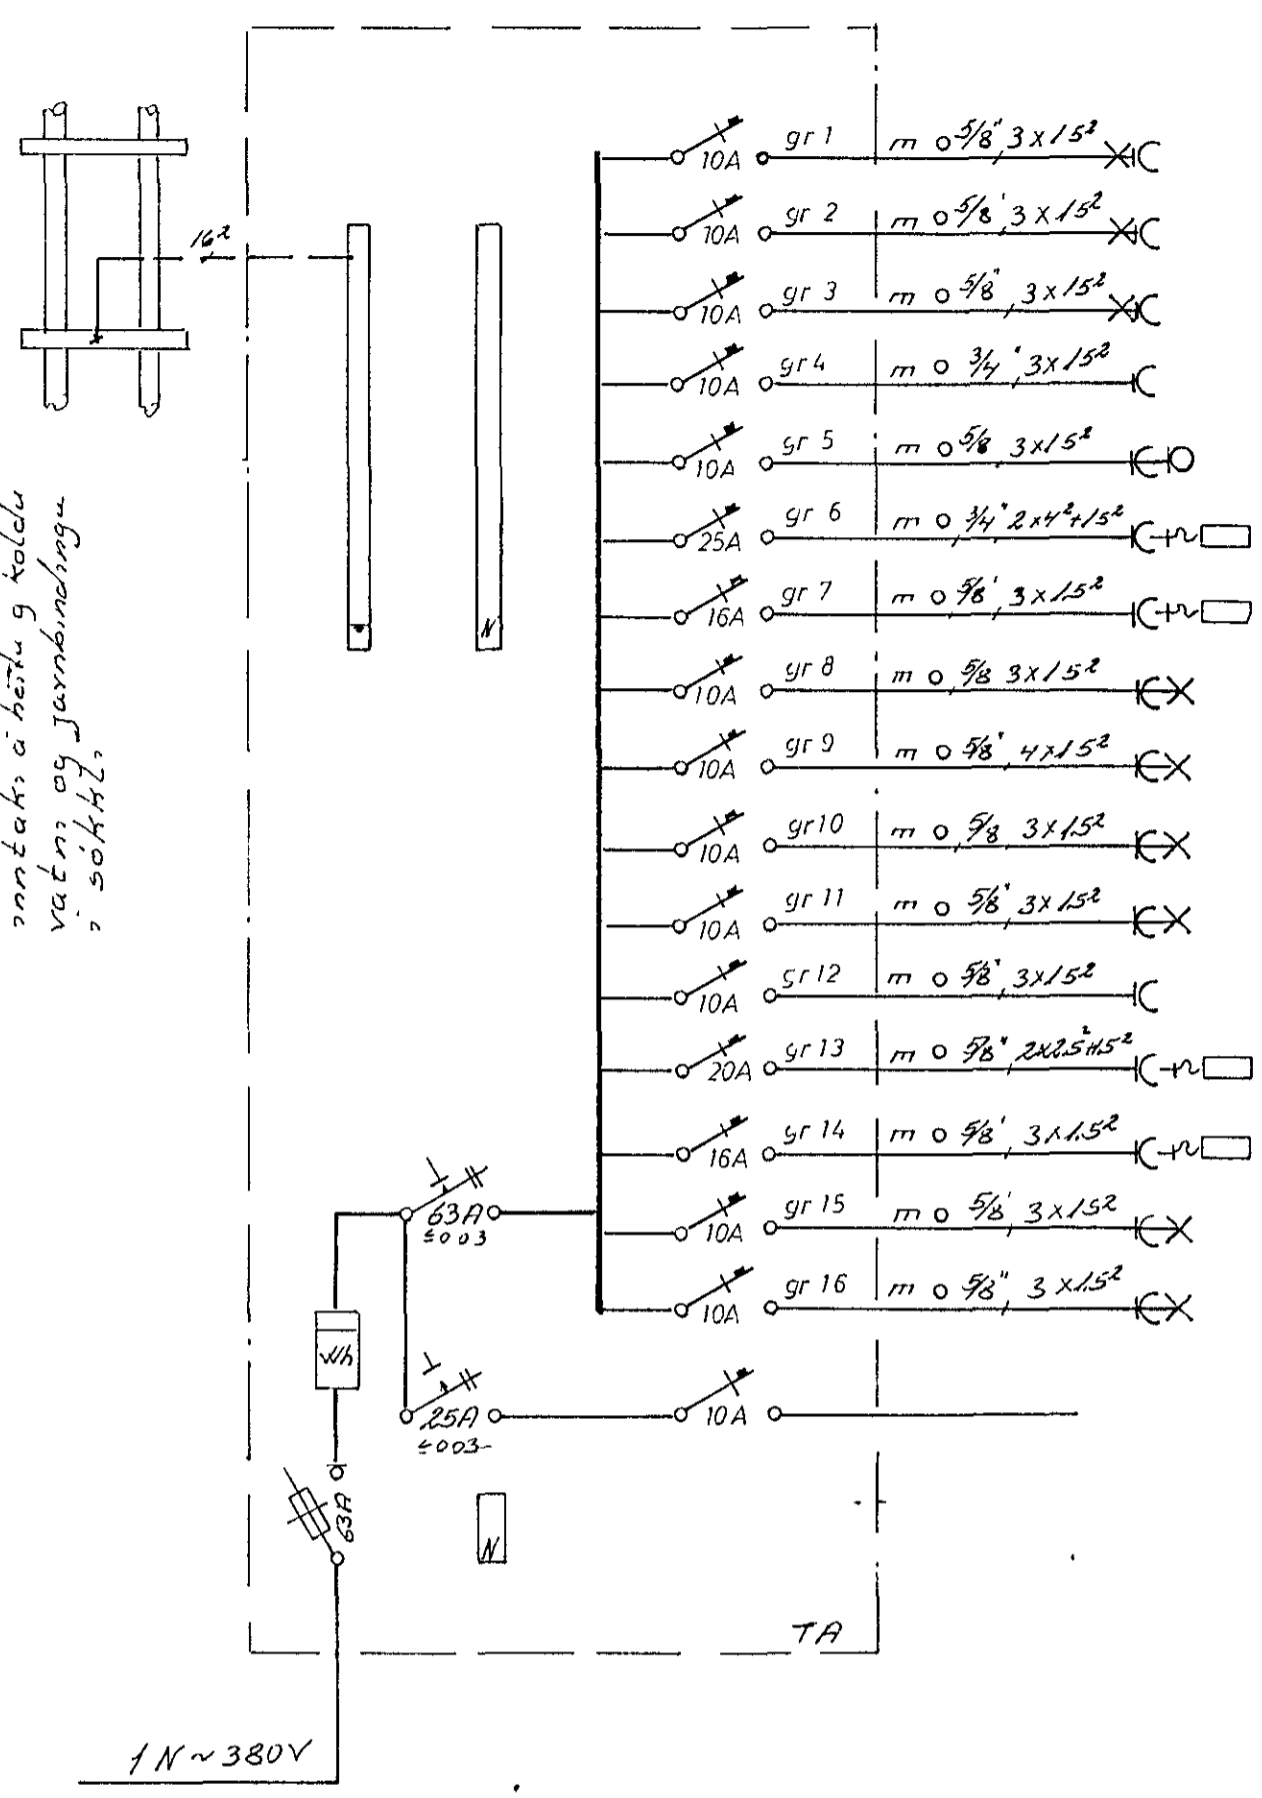

- gr 1 m 0 5/8" 3x1.5² X/C Ljós geymslur kj
  - gr 2 m 0 5/8" 3x1.5² X/C Ljós stíggag
  - gr 3 m 0 5/8" 3x1.5² X/C Ljós fondur
  - gr 4 m 0 3/4" 3x1.5² C tengill geymslu
  - gr 5 m 0 5/8" 3x1.5² C tengill eldhúsi
  - gr 6 m 0 3/4" 2x4" + 1.5² C-v eldavel
  - gr 7 m 0 5/8" 3x1.5² C-v uppröttavel
  - gr 8 m 0 5/8" 3x1.5² C X Ljós bú pröttah
  - gr 9 m 0 5/8" 4x1.5² C X Ljós andd arnnh
  - gr 10 m 0 5/8" 3x1.5² C X Ljós stofur
  - gr 11 m 0 5/8" 3x1.5² C X Ljós eldhúsi
  - gr 12 m 0 5/8" 3x1.5² C tengill eldh
  - gr 13 m 0 5/8" 2x2.5x1.5² C-v þurrkari
  - gr 14 m 0 5/8" 3x1.5² C-v pröttavel
  - gr 15 m 0 5/8" 3x1.5² C X Ljós ris
  - gr 16 m 0 5/8" 3x1.5² C X Ljós ris
- vantanleg bilg

einlinumynd

ris

|                              |        |
|------------------------------|--------|
| HRAUNBRÚN 20                 |        |
| verk 8104                    | no 3/3 |
| ris, einlinumynd             |        |
| mal 1 50                     |        |
| dags 06t'81                  |        |
| *eikn 66J                    |        |
| GUDMUNDUR GEIR JONSSON       |        |
| rafmagnsl. tr. mtf. s. 52735 |        |