

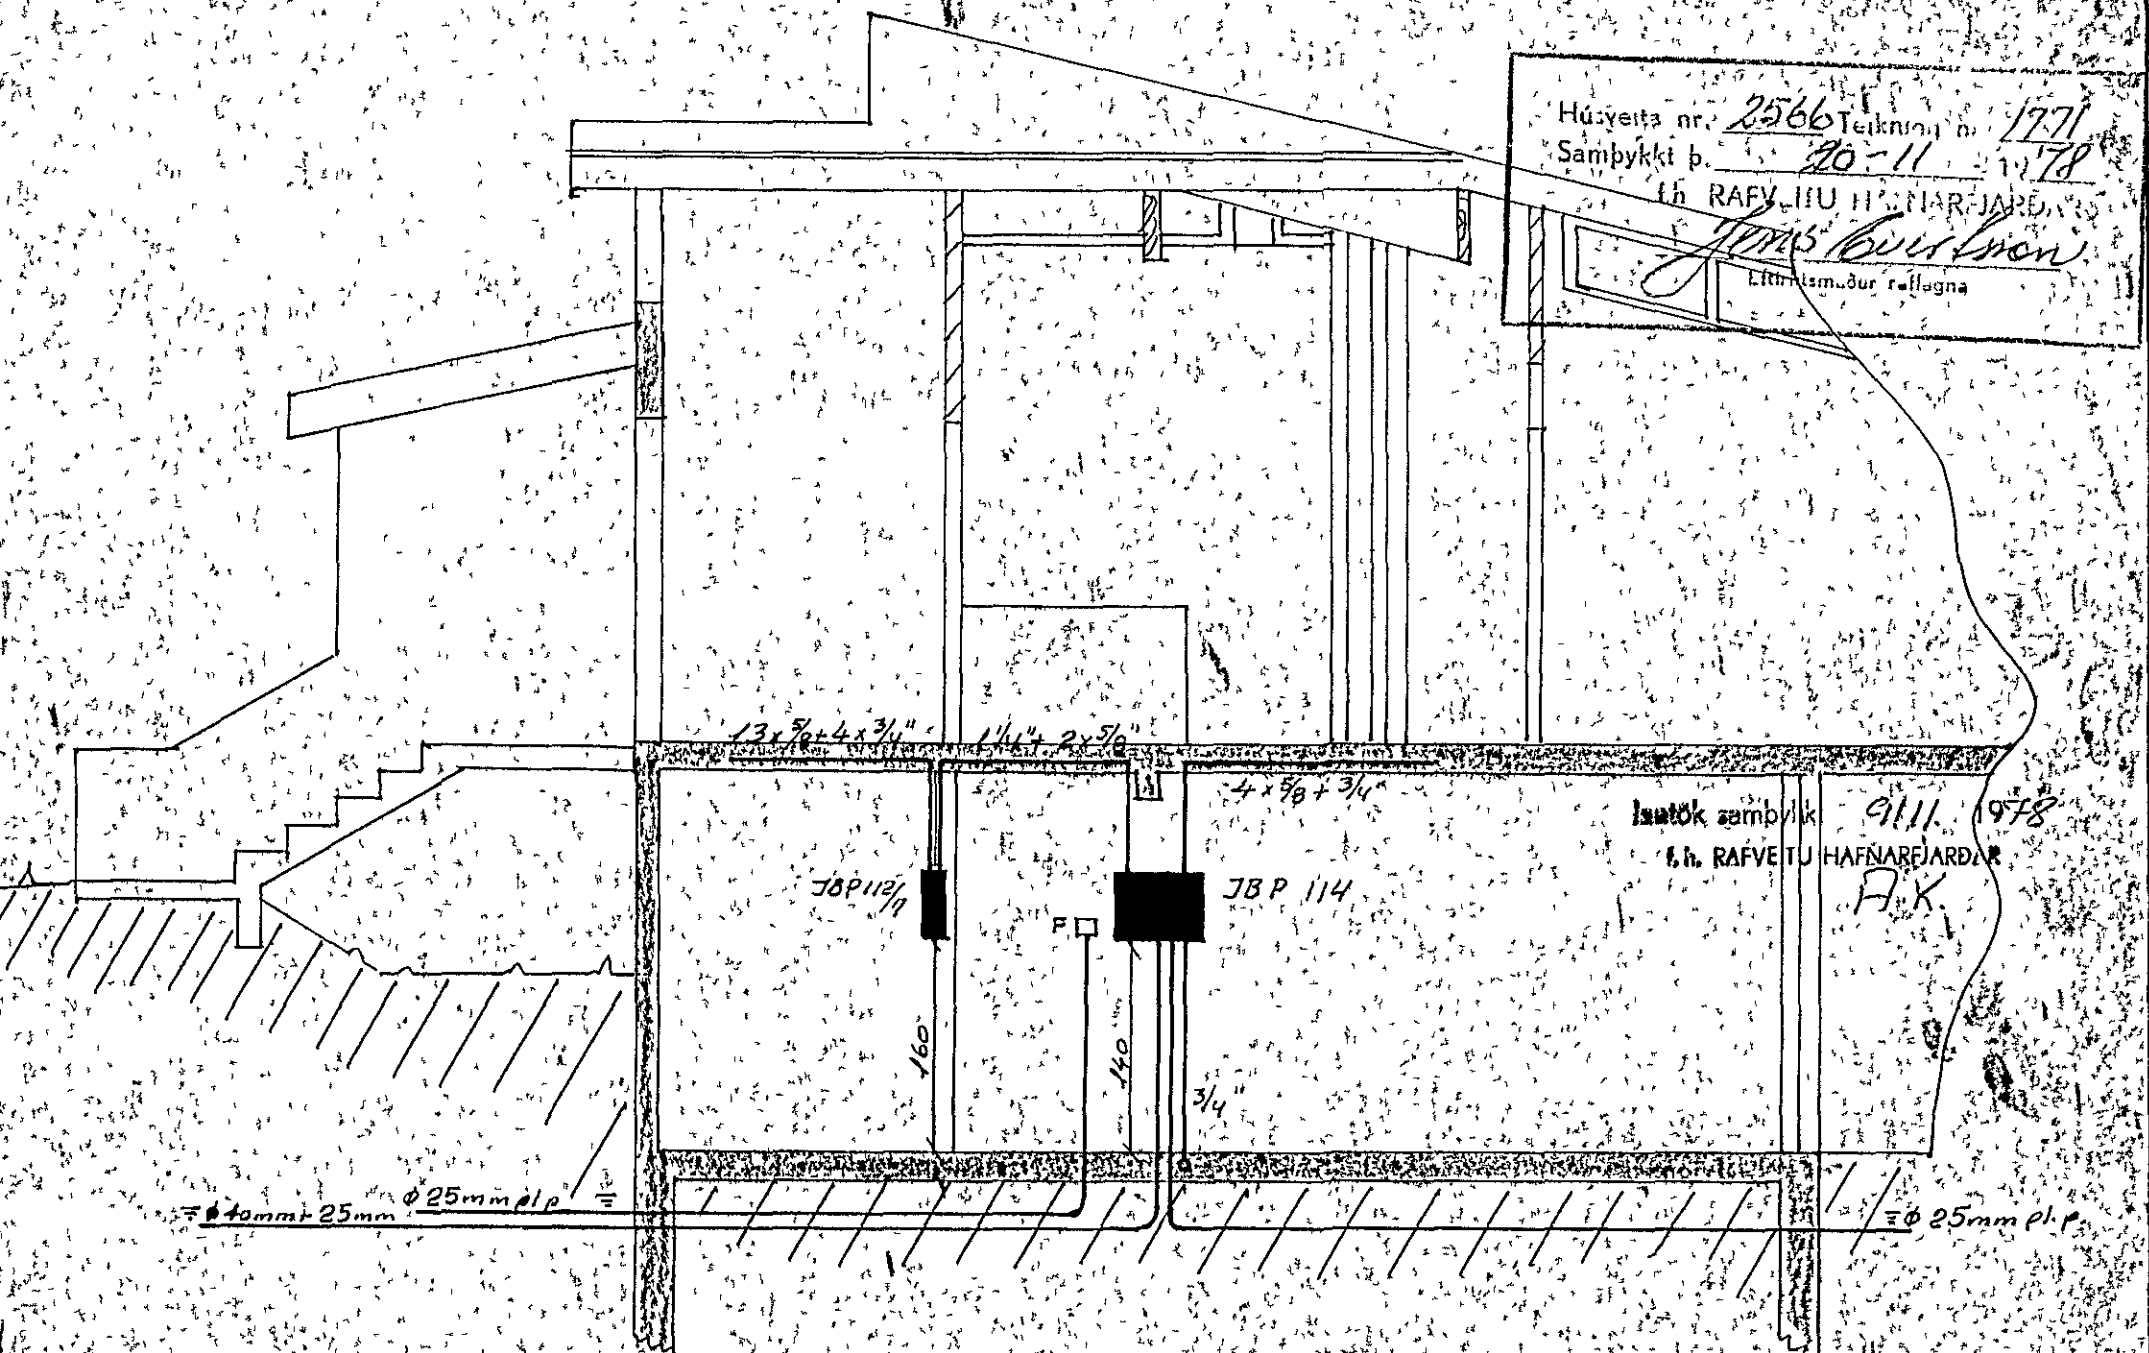
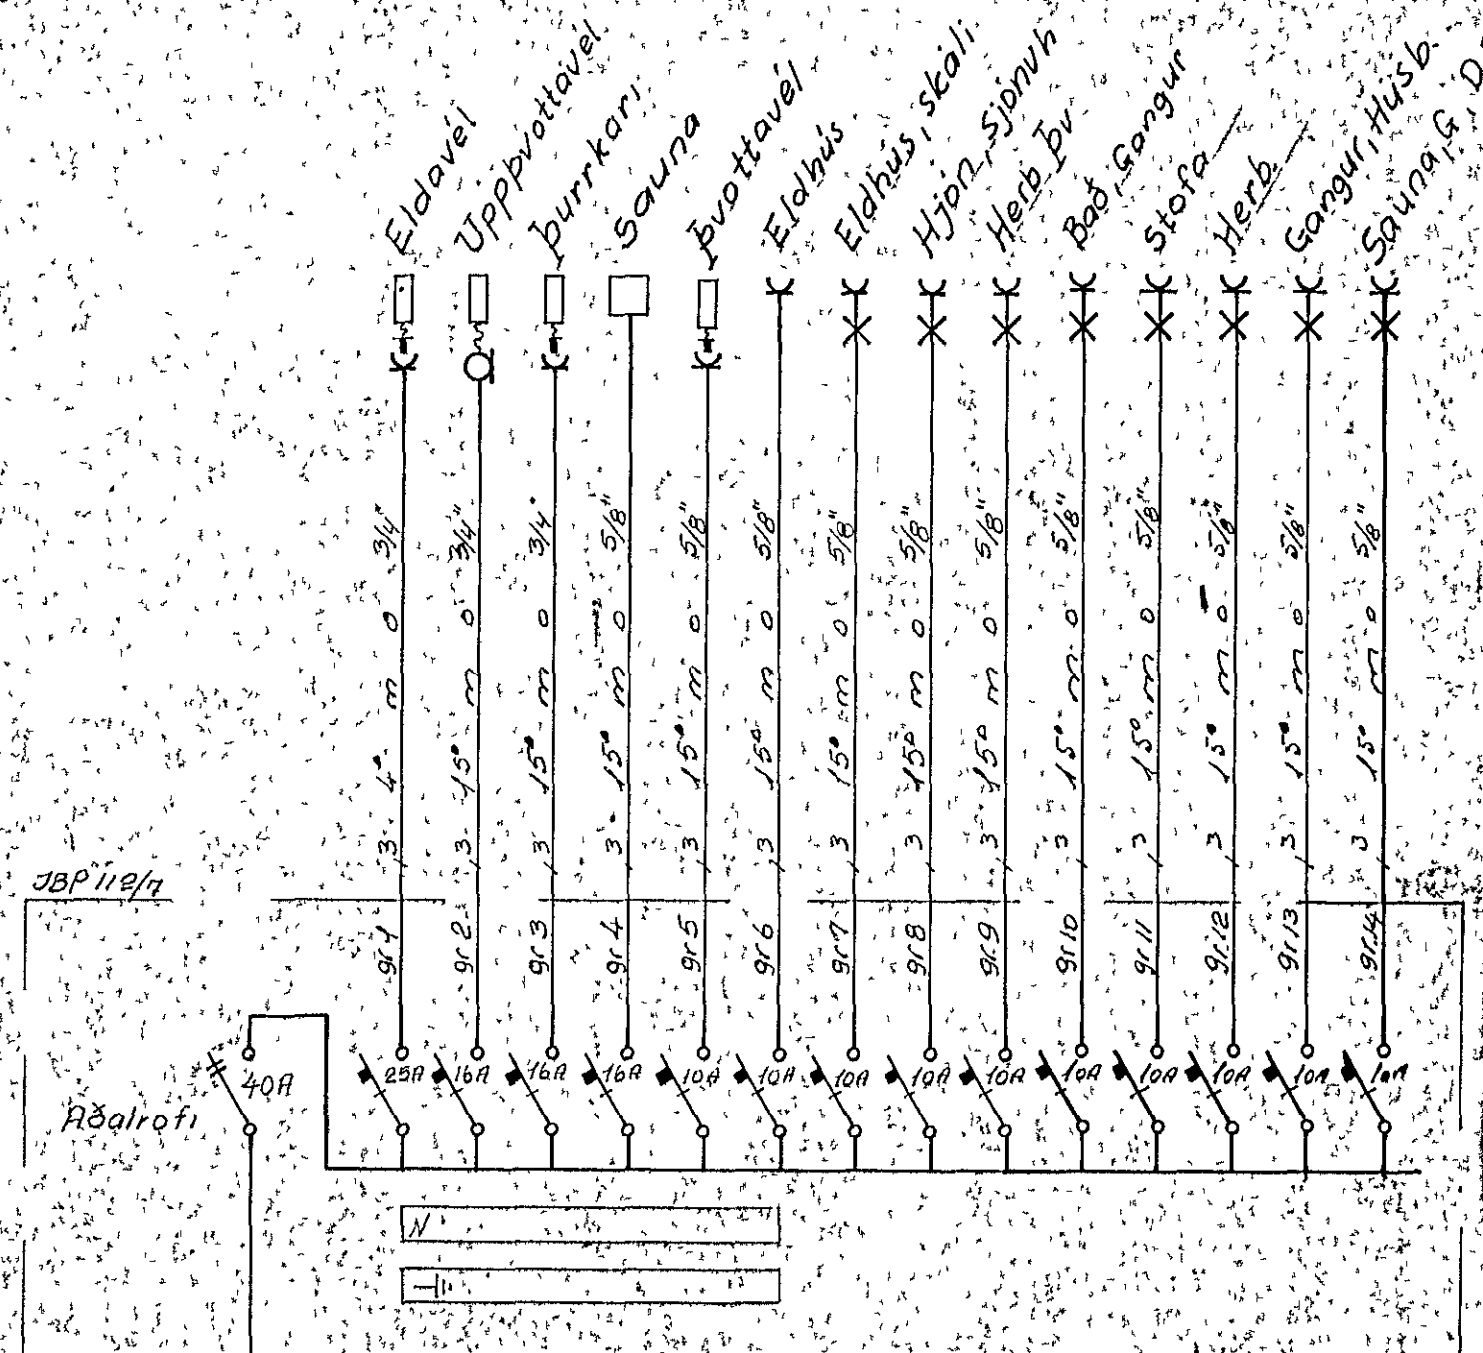


Húsnúmer 2566 Teiknim. n. 1771  
 Samþykkt þ. 20-11-1978  
 Lf. RAFVETJU HAFNAREJARDAR  
 Jóns Guðlaugsson  
 Lífurism.ður ræfagna

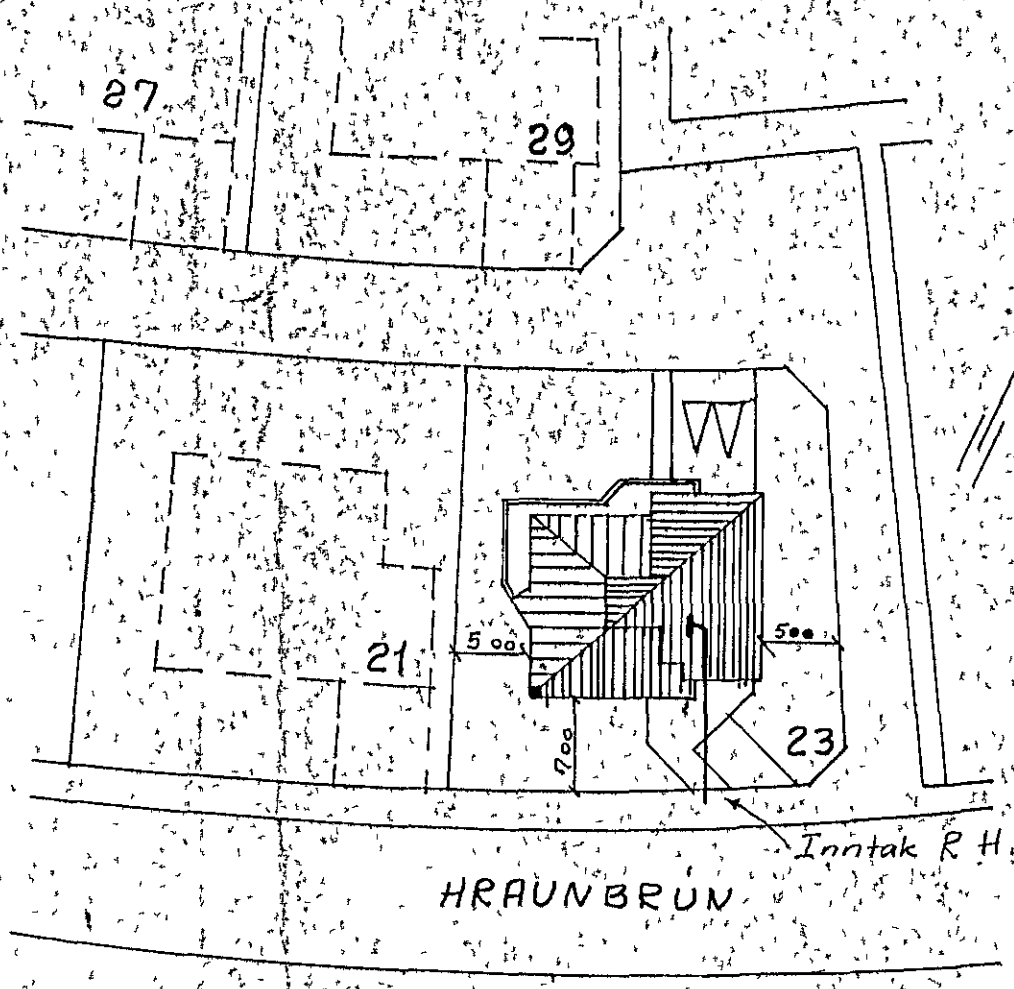

SNID A-A M 1:50

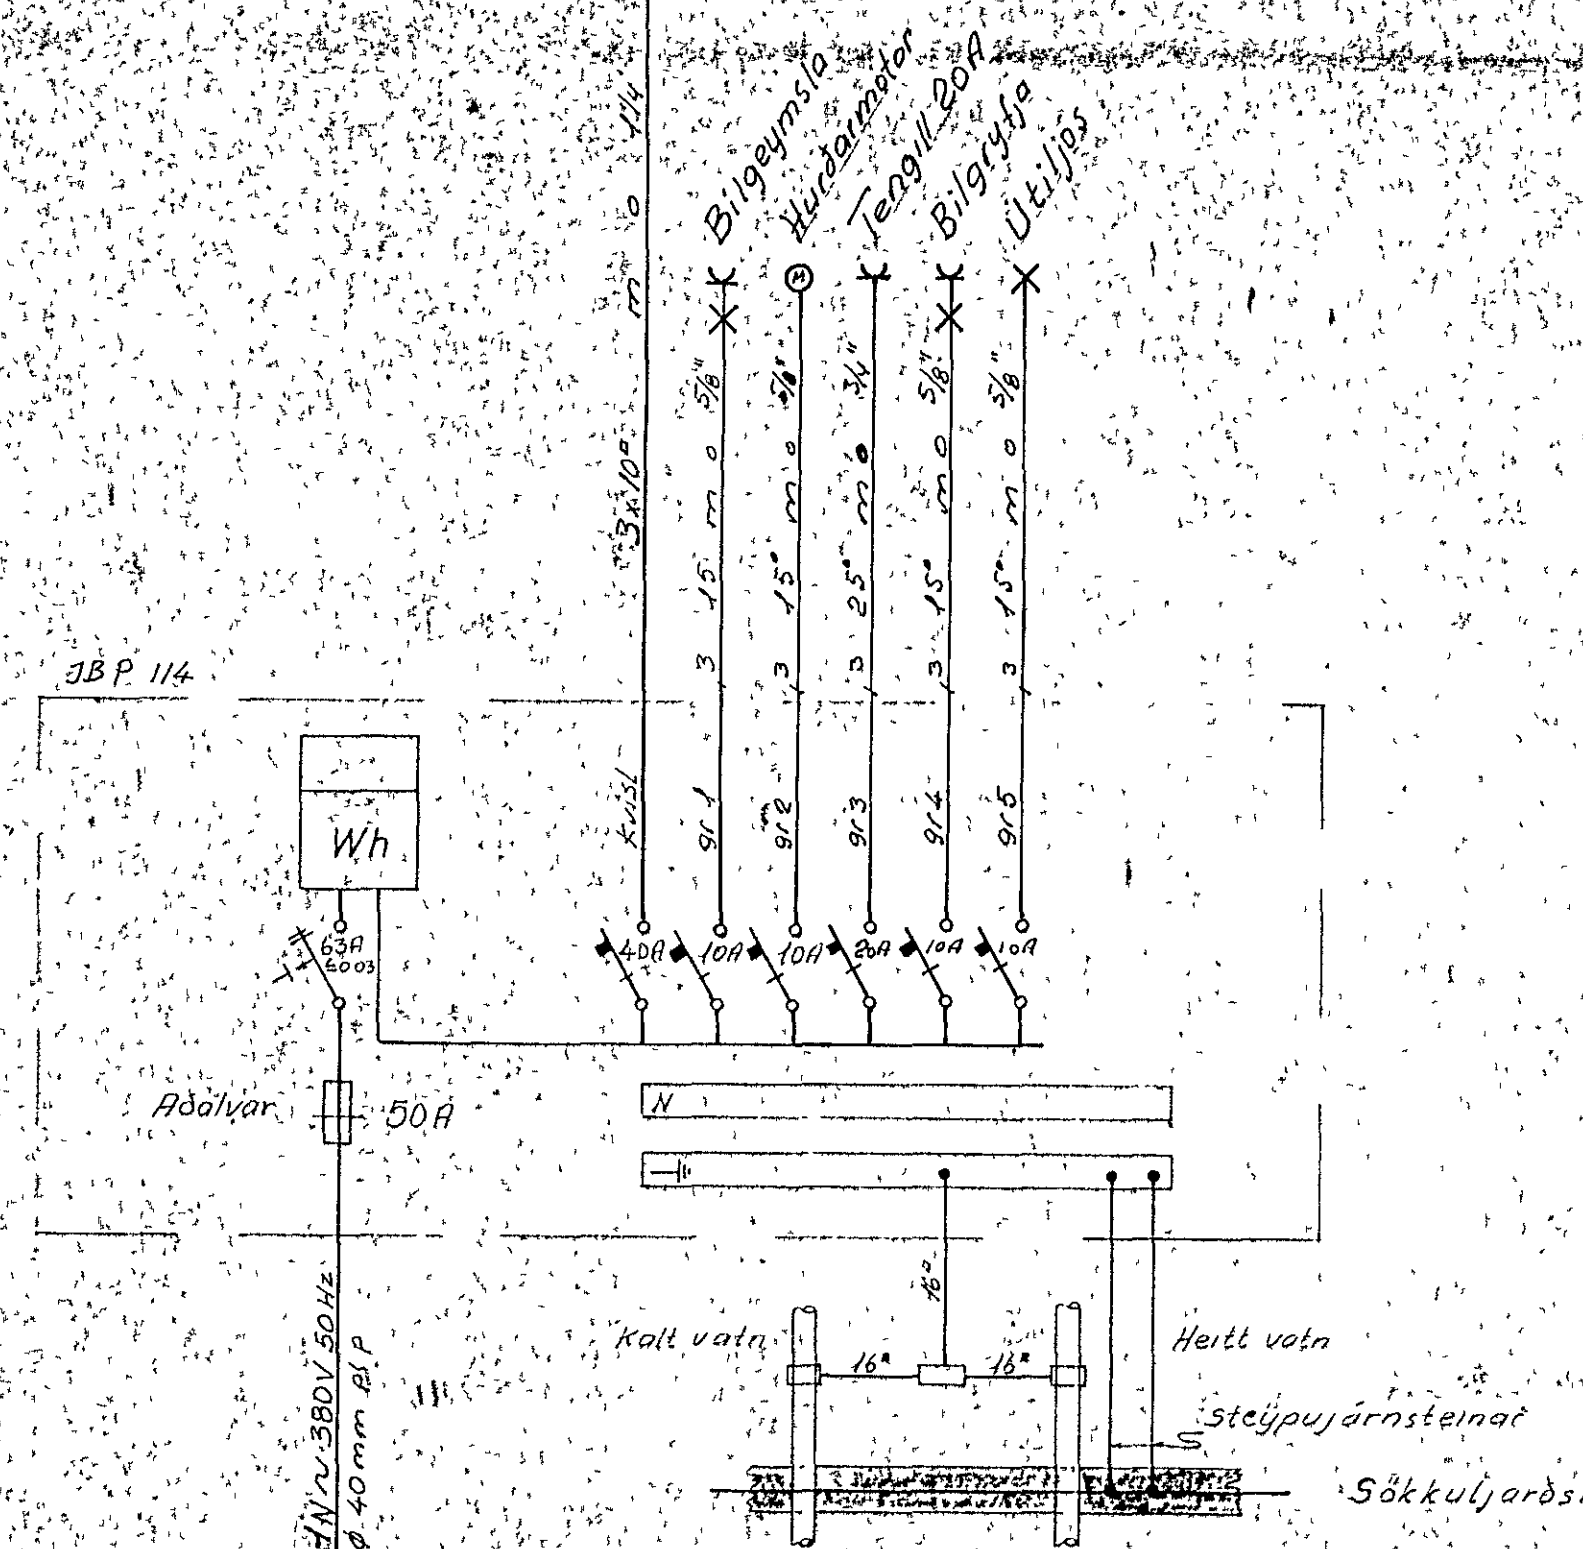

AFSTÖÐUMYND M 1:500

SKYRINGAR

Lagnir eru hildar 5/8 pipulagnir og  
 taugar 3x15. Hæð rofa sé 105sm  
 Hæð tengla sé 20sm  
 F=Bæjarsími L=Loftnet DS=Dyrasími  
 Málstraumur rofa og tengla sé 10A

HRAUNBRUN 23 HAFNARE	mælikv. 1:50 1:500
	dags: MARS 1978
AFSTADA SNID SKYRINGAR EINLINUMYND	tekn. TS. bl 1 af 3
	tekn. n. 26 A 64