

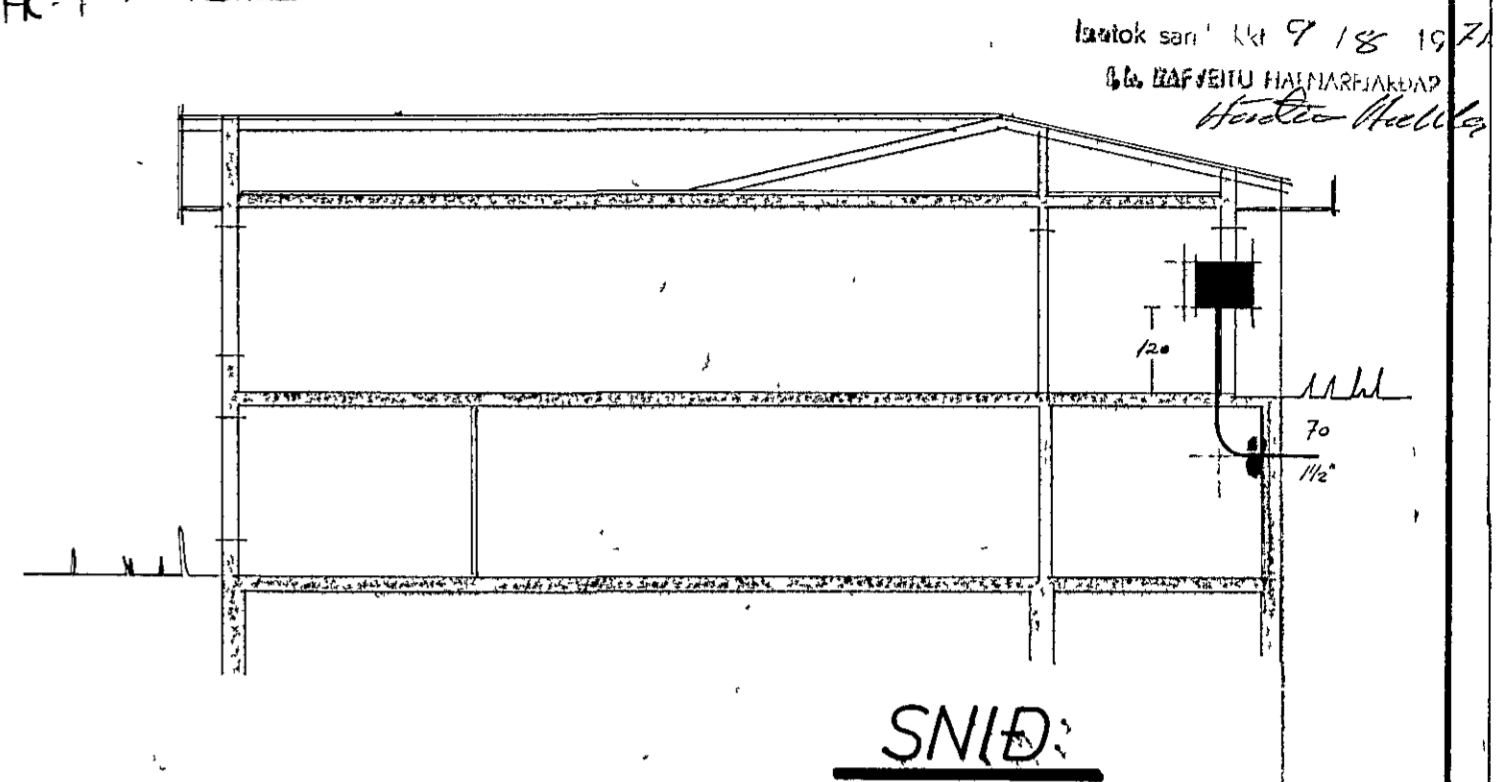


Greinatafla I:

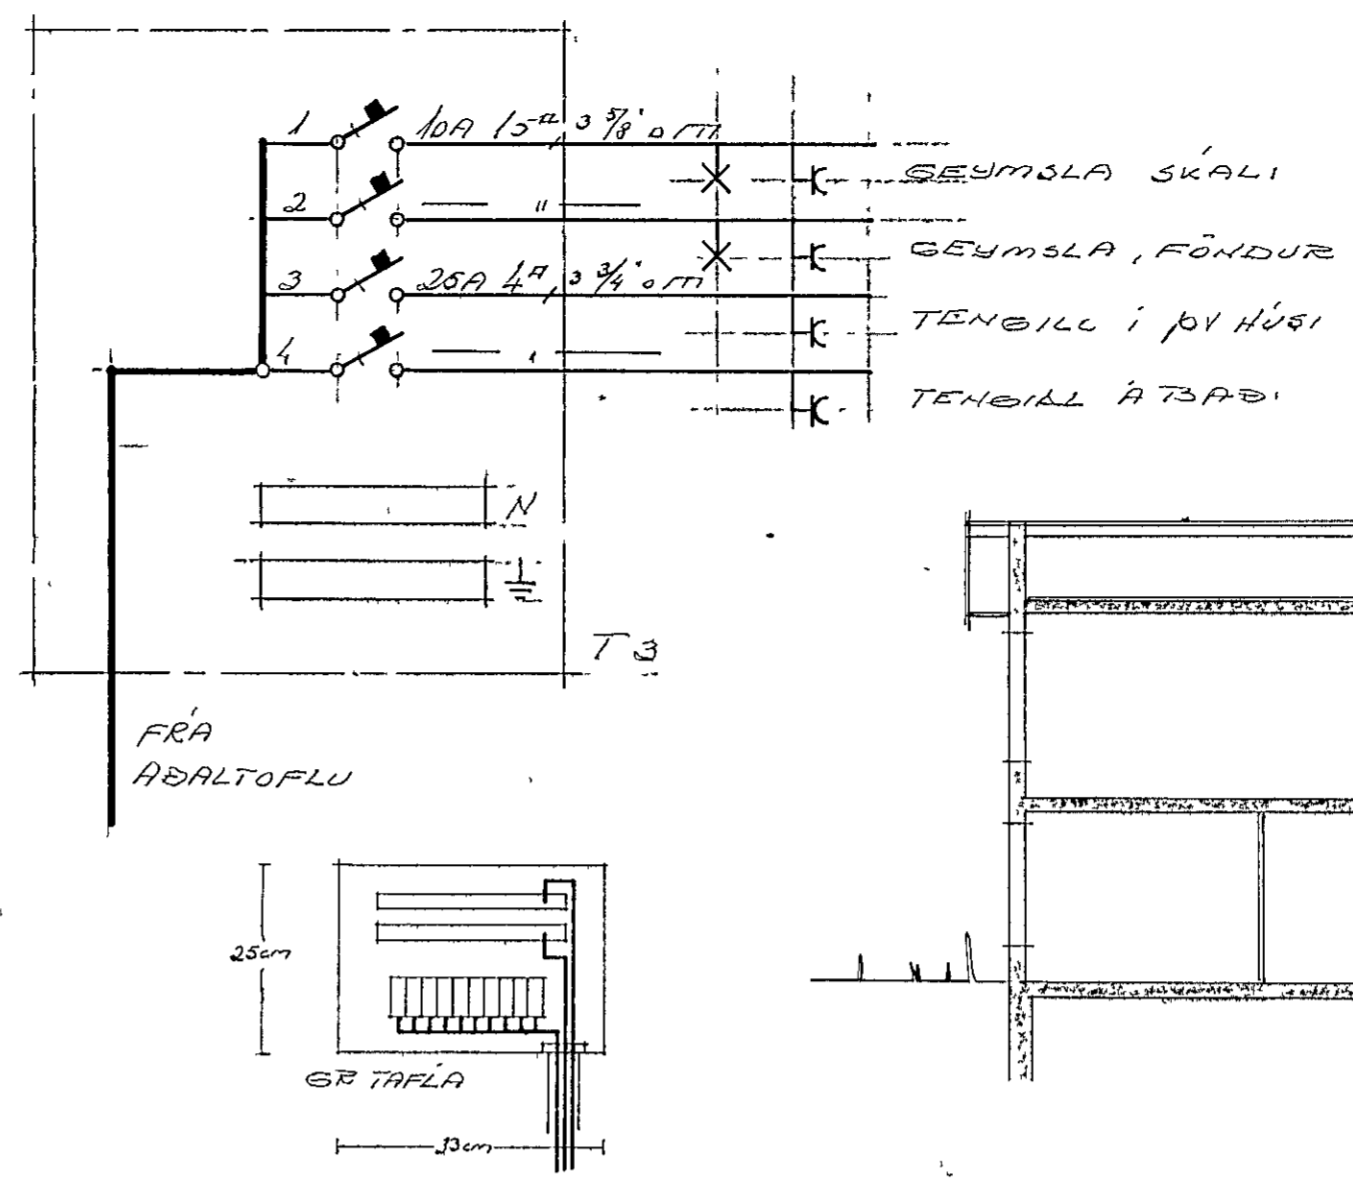


Húsvéits nr. 1508 Teikning nr. 1725
Samþykkt þ 10.8. 1927
ÞH RAÞVEITU HAFNARFJÁRDAR
Lífuritamadur rafllagna

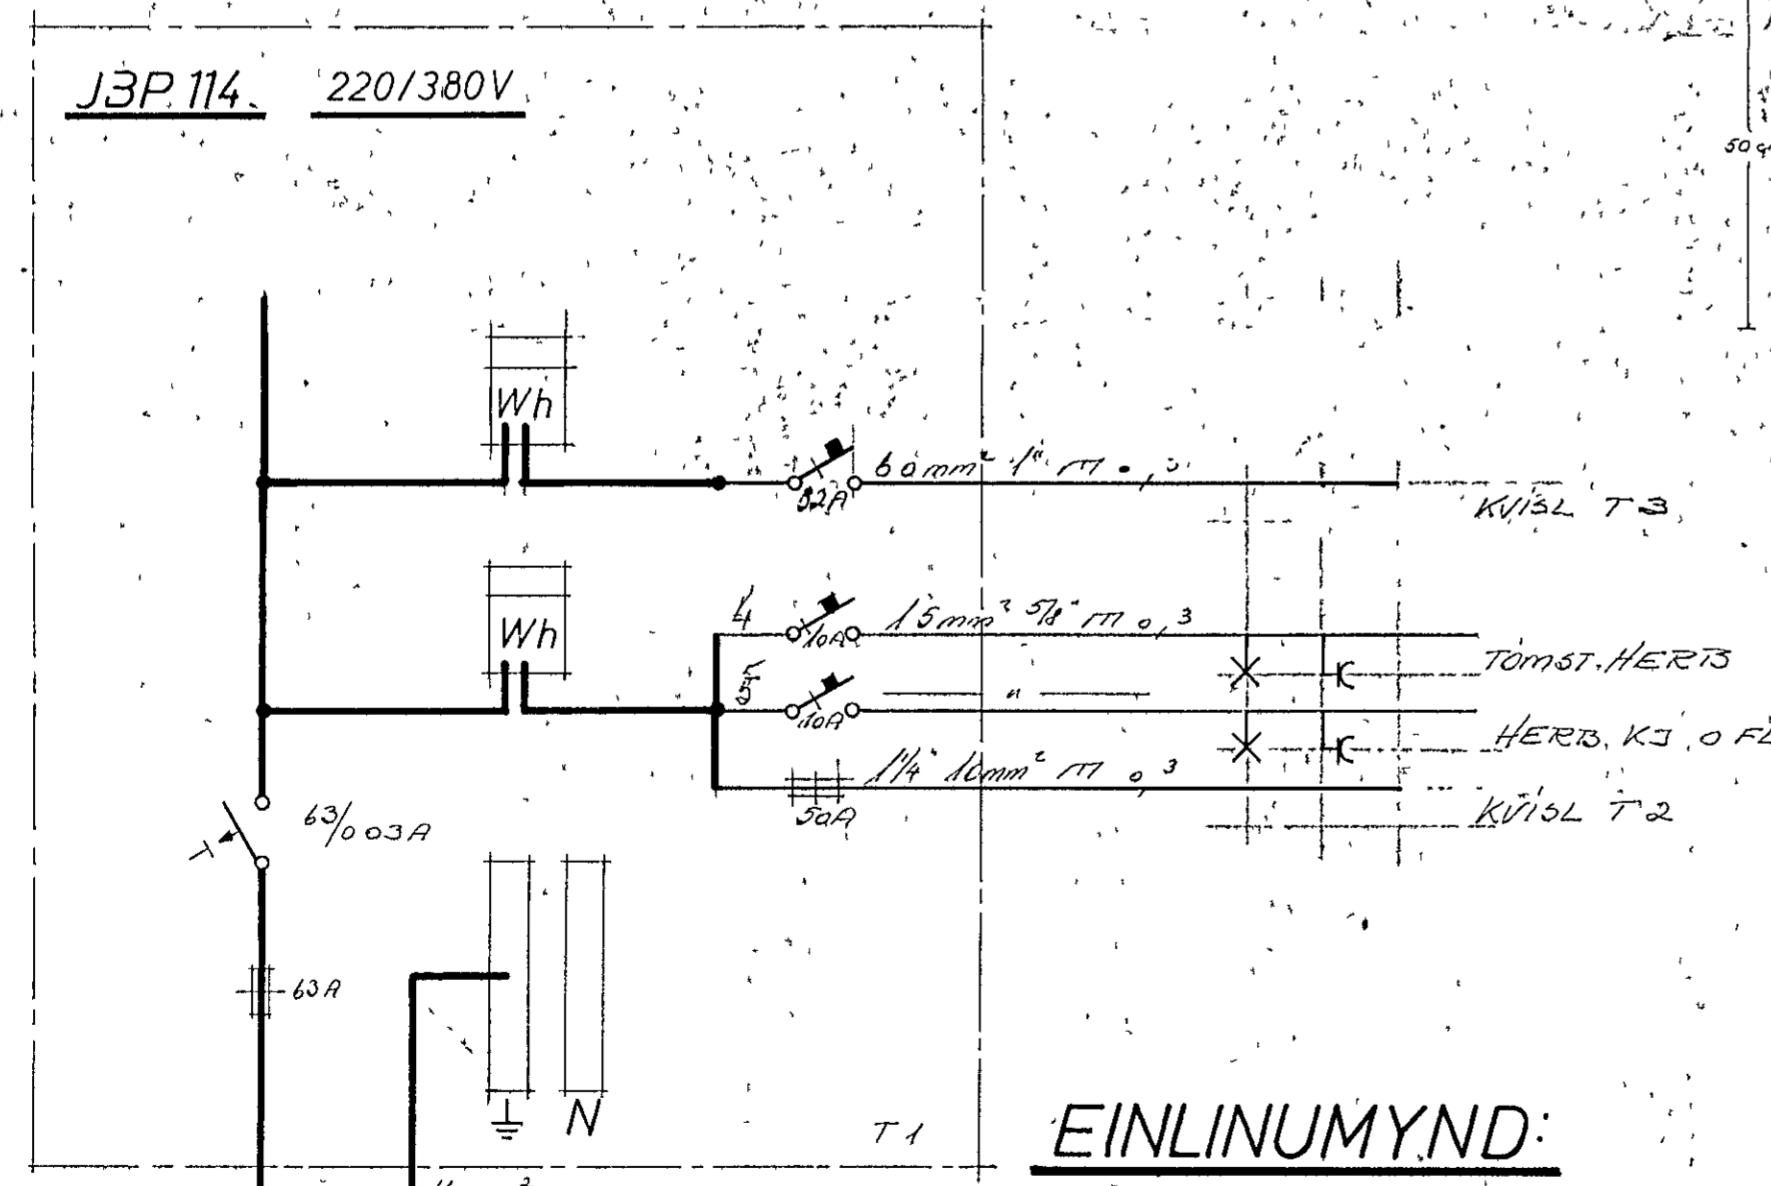


Adaltafla

11.63A HEIMTAUS
1/2" PLASTPIPA

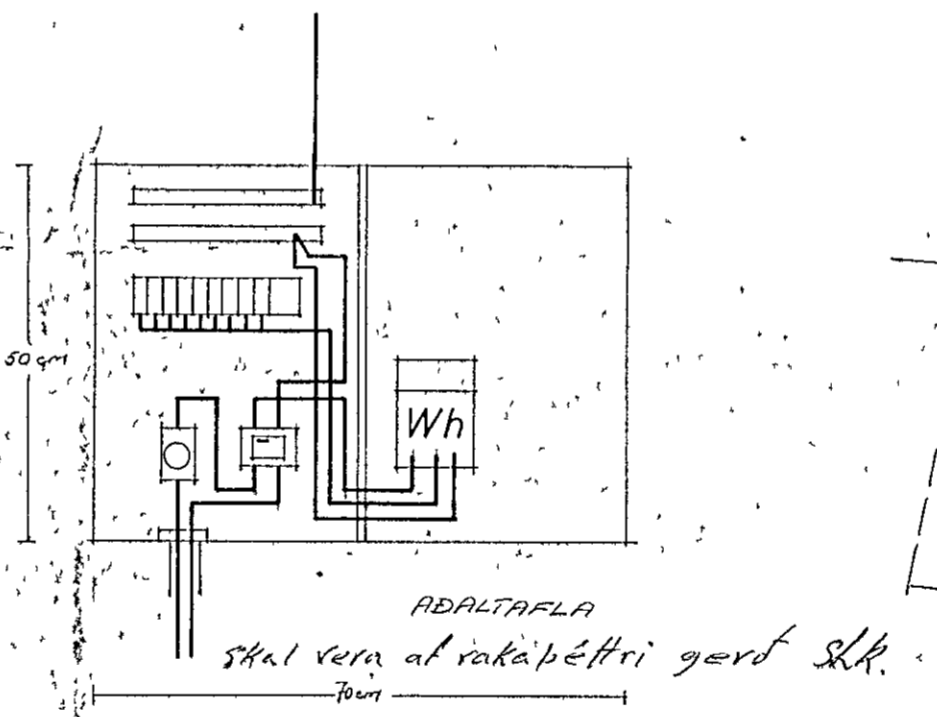

SKÝRINGAR:
LÆNIR SÉU 3/4" PLASTPIPULAENIR
FJÖLDI TAUGA Í PÍPU SÉU 3
GILDLÉIKI TAUGA, SVO ÓE MÁLSTR
RAFRUNADAR, SÉ Í SAMRIEMI
VIÐ STIÐR VÆRÐUNADAR, FURIR
VIÐKOMANDI GREIN (STAEINL.M)
VARNAERÁÐSTÖFUN SÉ 63/003A
LEKA STRAUMSRÖFVÖRN
HIED ROFA SÉ 110cm ÓE TENBLA 20cm
ÖLL MÁL SÉU TEKIN EFTIR RYGGINGA-
TEIKNINGU
SAMTENEINGU SKAL GERA Í VATNS-
PIPKERFI Í ÞADHERBERGEIUM SKU
GILDANDI REGLUGERÐ.
TENGA SKAL SÖKKULIARN VIÐ
HLIFDARTEIN ADALTOFLU Í ÞANN
HÁTT SEM RAÞVETA FER FRAM Í

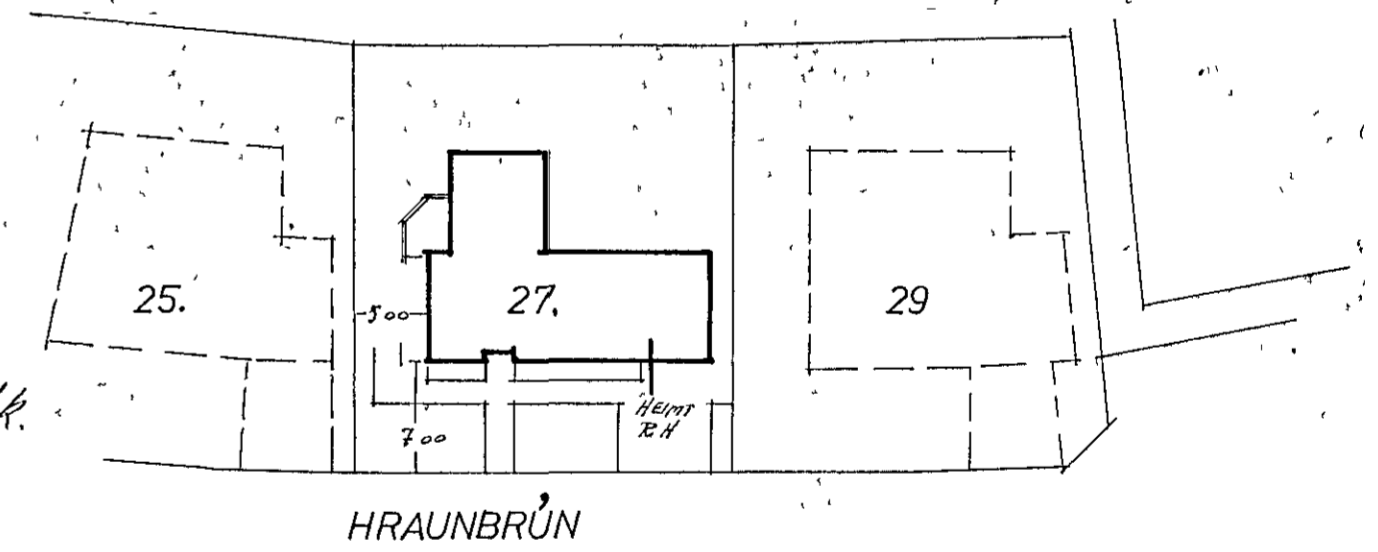

AFSTÖÐUMYND:

Ásgrimur Jónasson Espigerði 4 s. 83776
HRAUNBRÚN 27 HAFNARFIRÐI
BLAD 3 AF 3
MÁL 1/100 ÓE 1/500
TEIKN N.º
TEIKN 1/250
RÍK 1 DES 76

RAFLAGNIR

Ásg. Jónas