

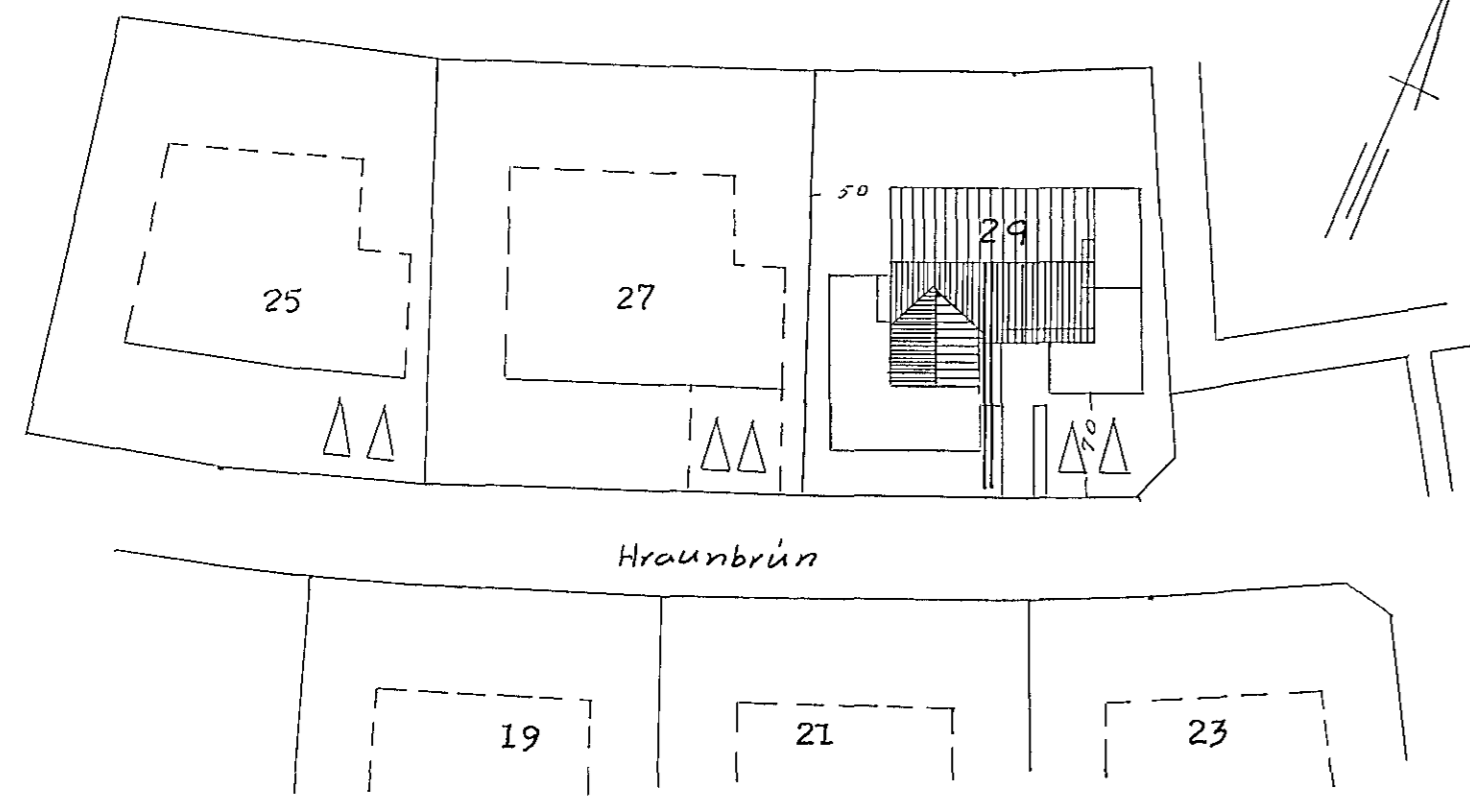


Skurður M 1 100

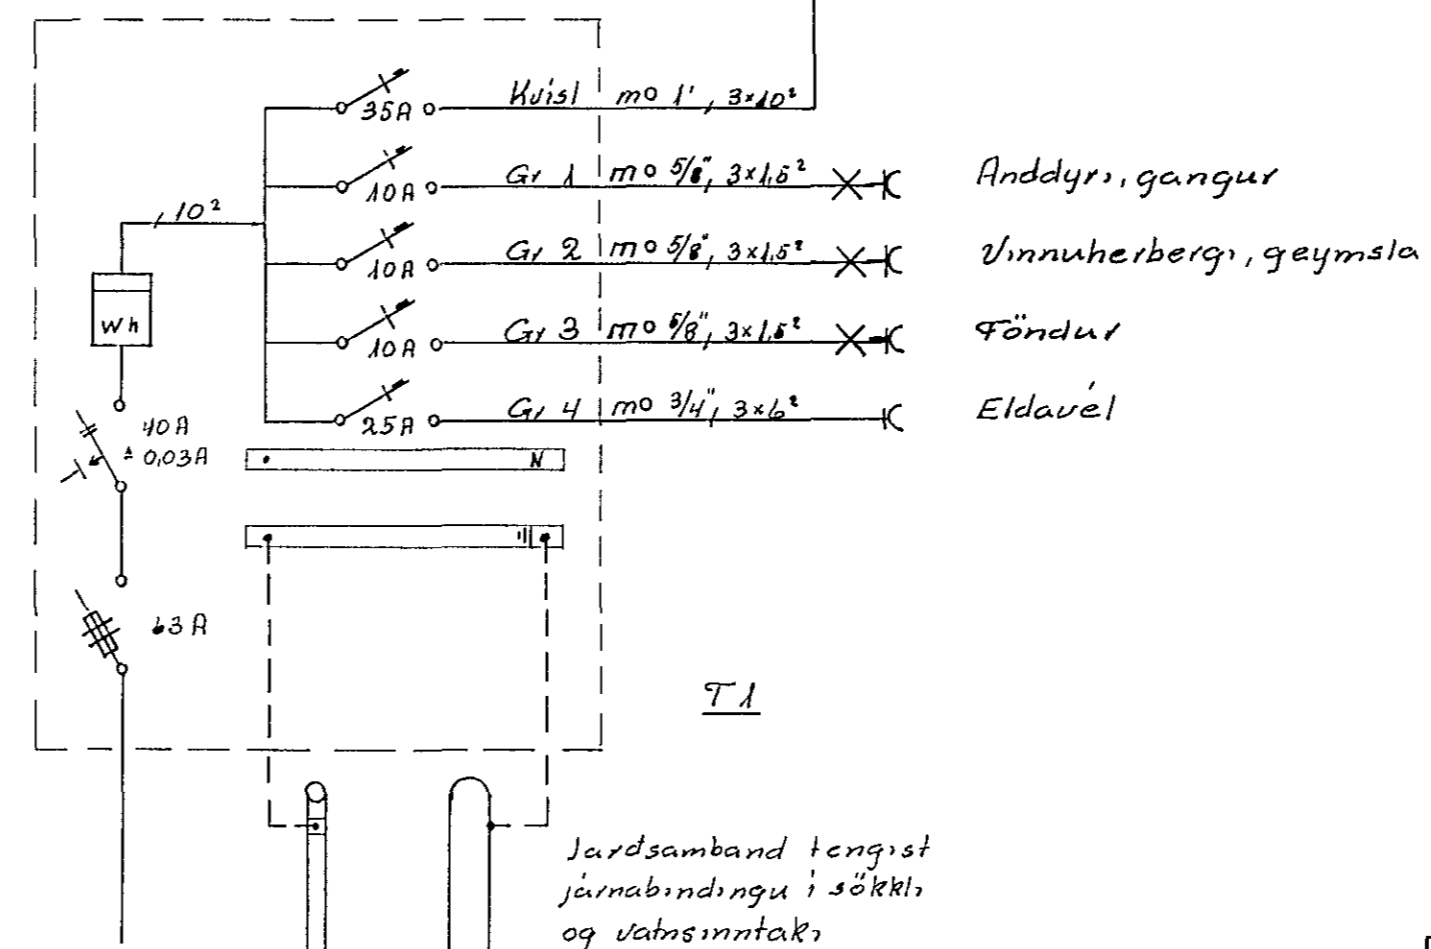

Afstöðumynd M 1 500

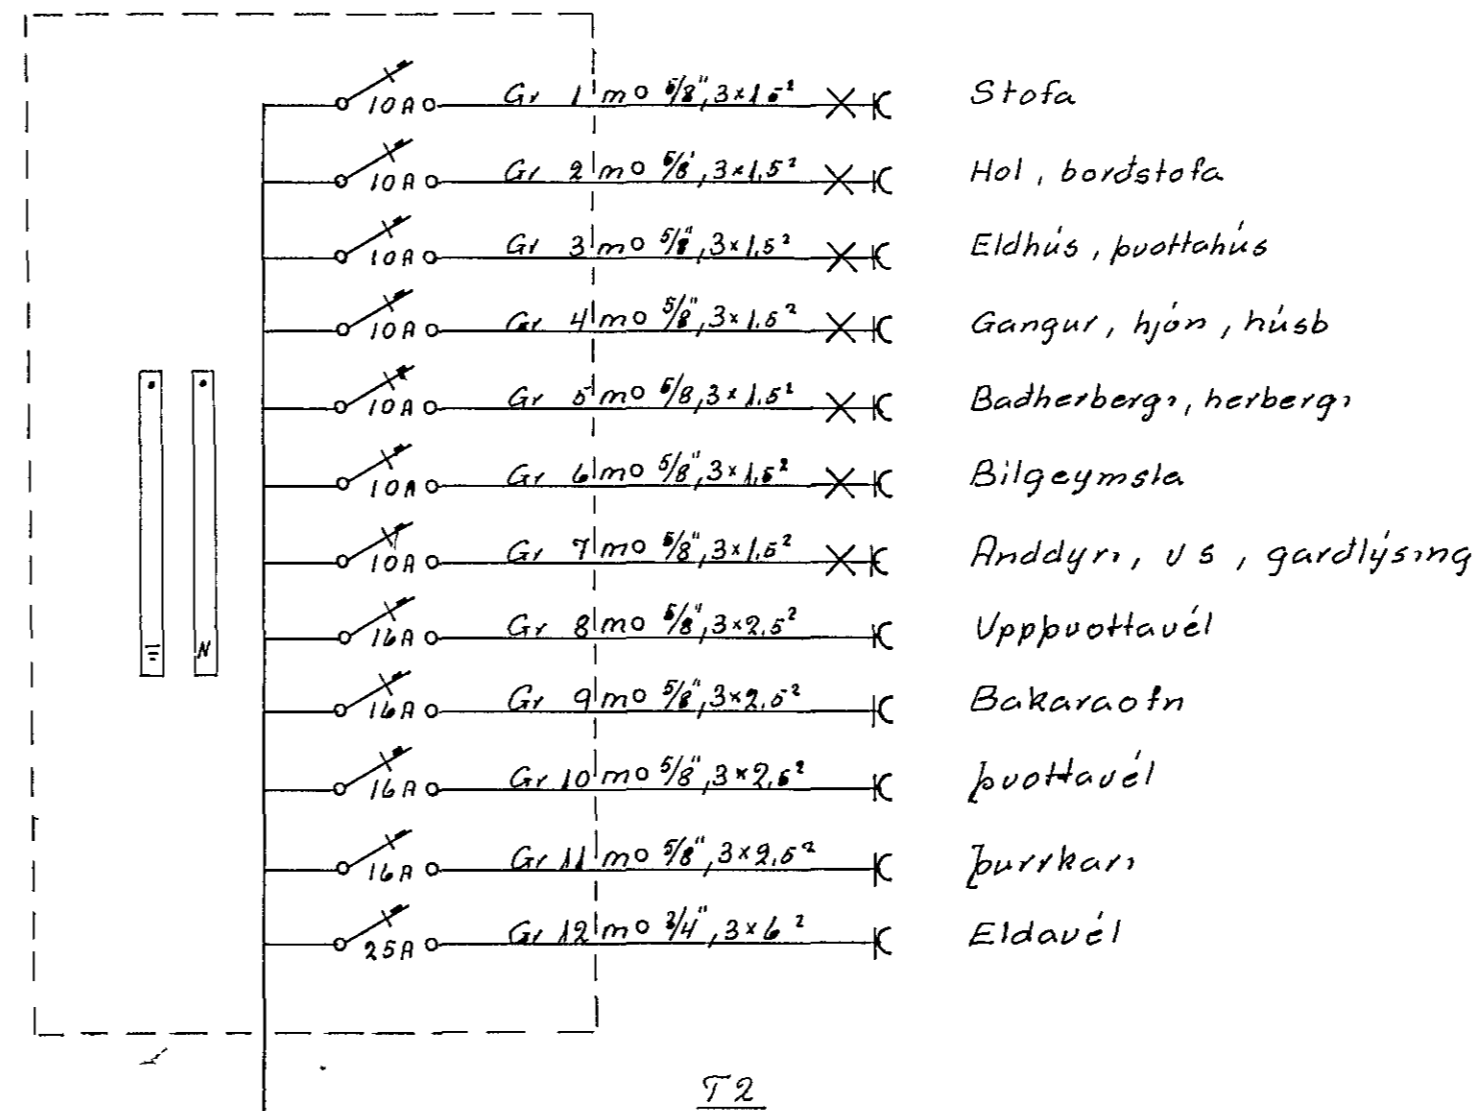

Jardsamband tengist
járnbindingu í sökkl.
og vatnsinntak.

Einlinnumynd

Breytingar	Albert Magnússon	5 50785
NR	Dagur Magnússon	5 52829
	Hraunbrún 29	M 1 100 / 500
	Áminu og Afstöðu m	bl. 3 af 3
	skurður	Már 1976
		RR 76