



(B)
 BMF 90 VINKILL 2 STK A SPERRU
 NEGLING 10K 40/50 (VINKIL)

50x175

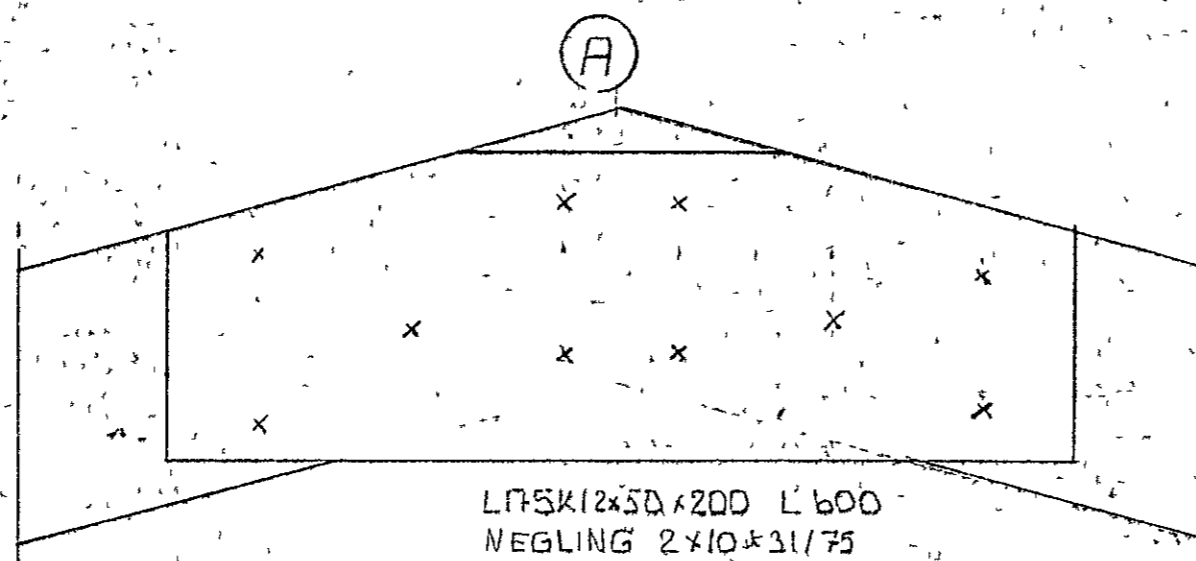


LÍFSKI 2x50x200 L 600
 NEGLING 2x10x31/75

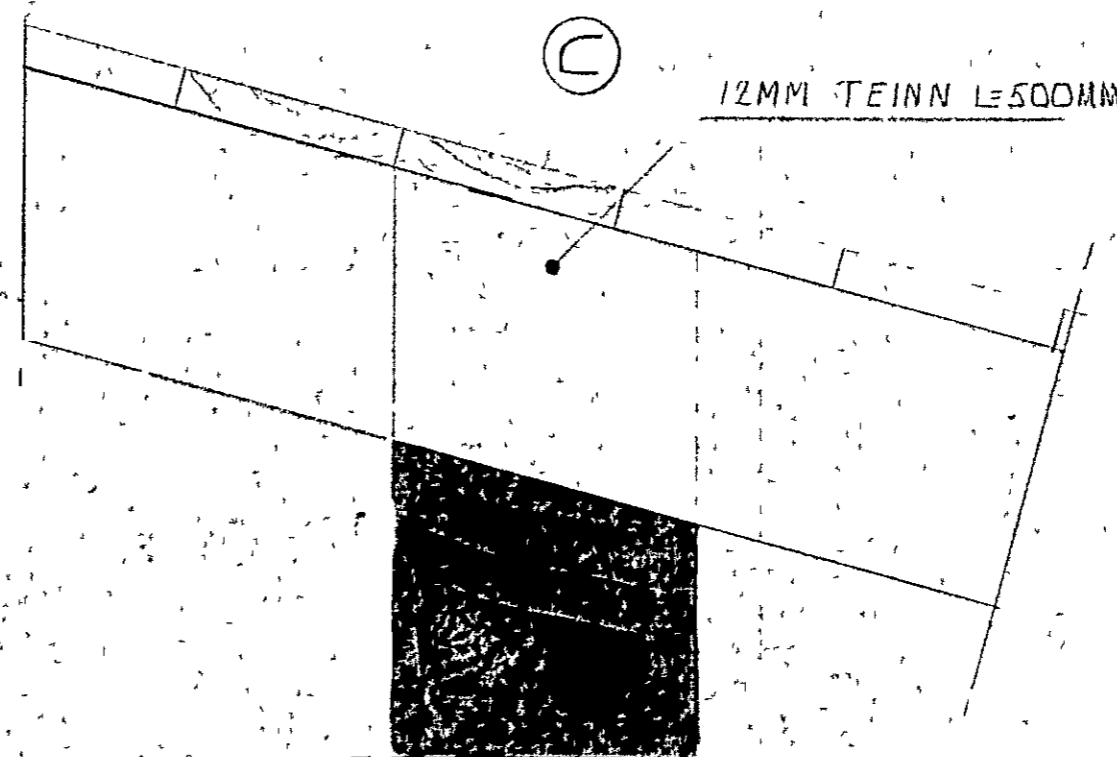

12MM TEINN L=500MM

LIMTRÉSÚLA
 90x200

2 STK BMFGATAFLÓTUR 300x120x2MM
 24 BMF 40/50 HVORU MEGIN

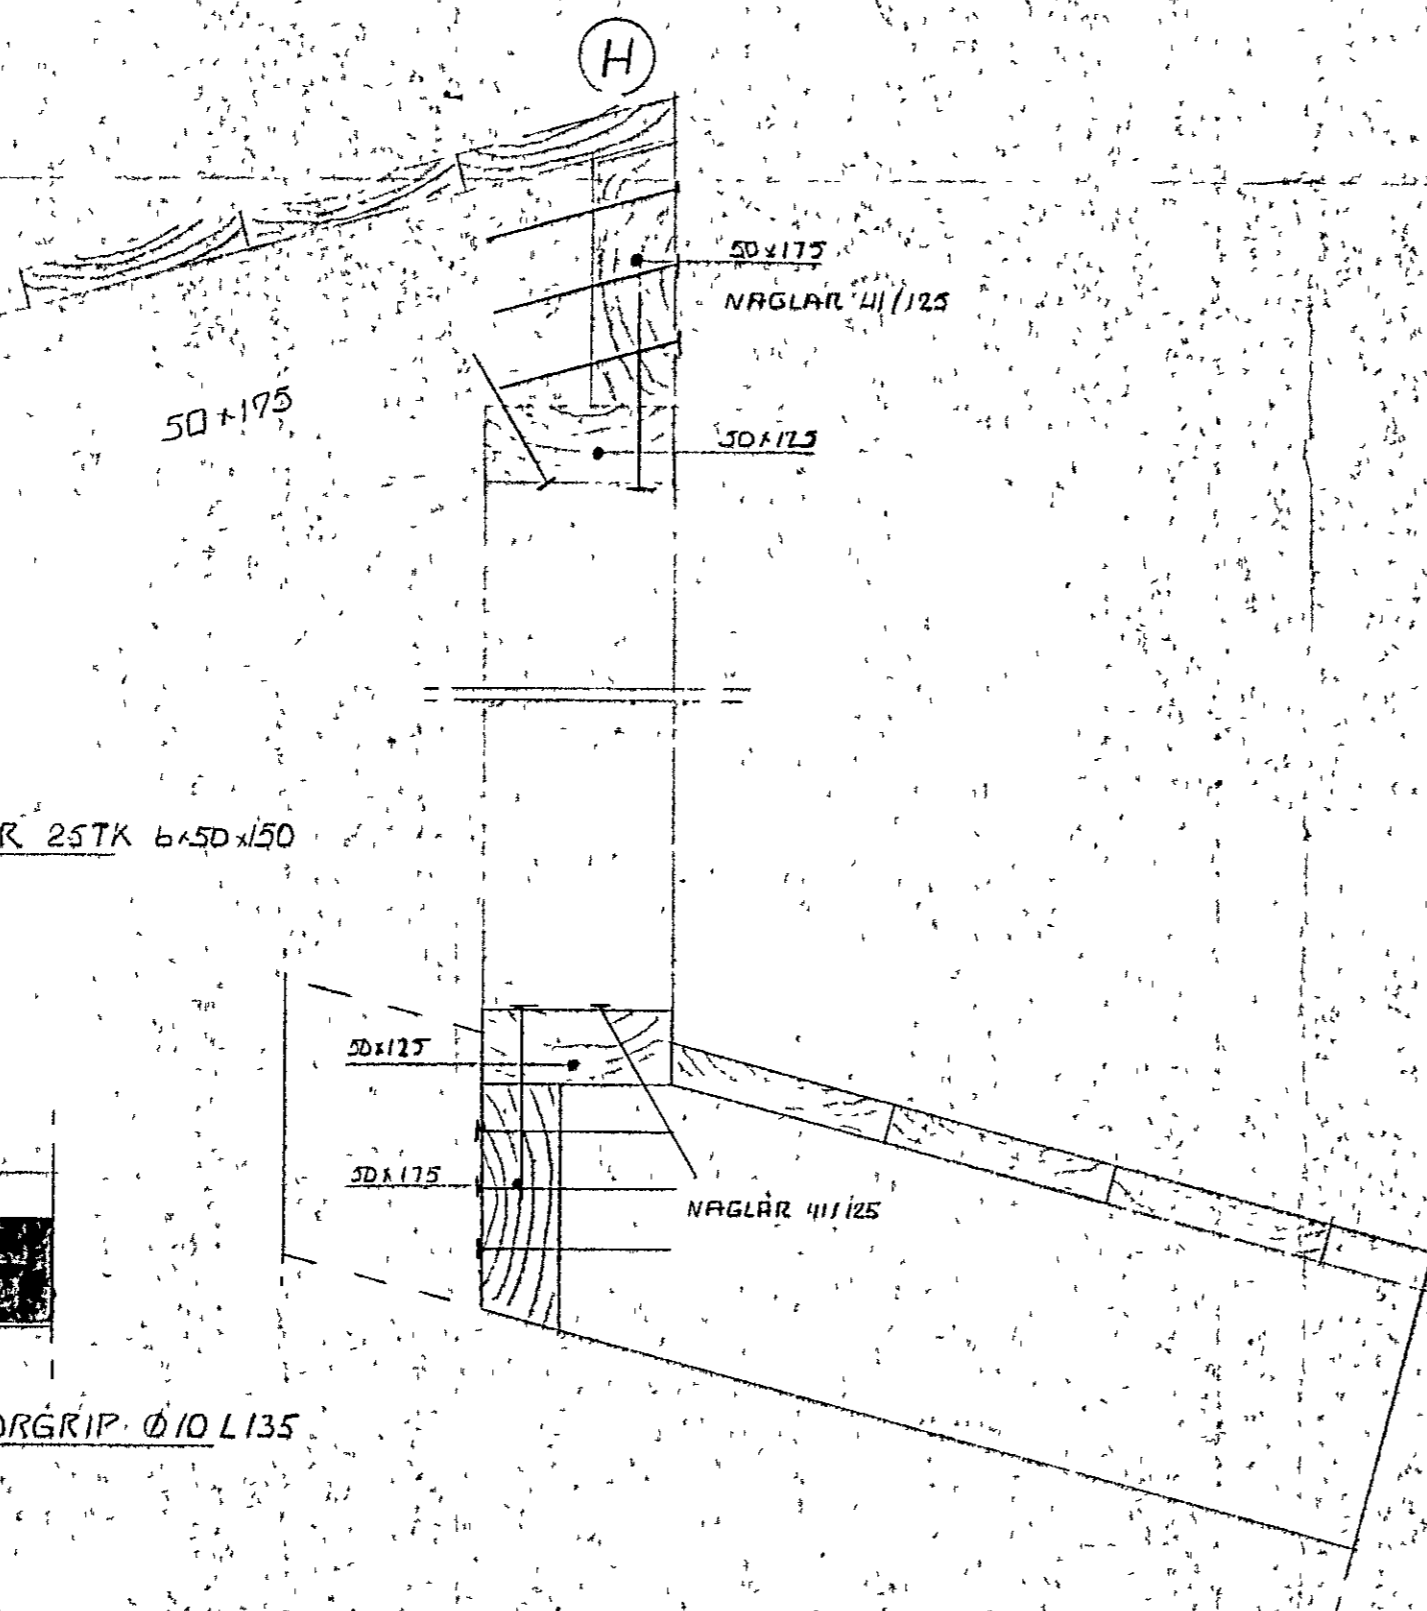

(H)

50x175
 NAGLAR 41/125

50x175

50x175


SKOR 2 STK 6x50x150

2 STK BOLTAR Ø 12MM



PÚSS

TORGRIP Ø 10 L 135

NAGLAR 41/125

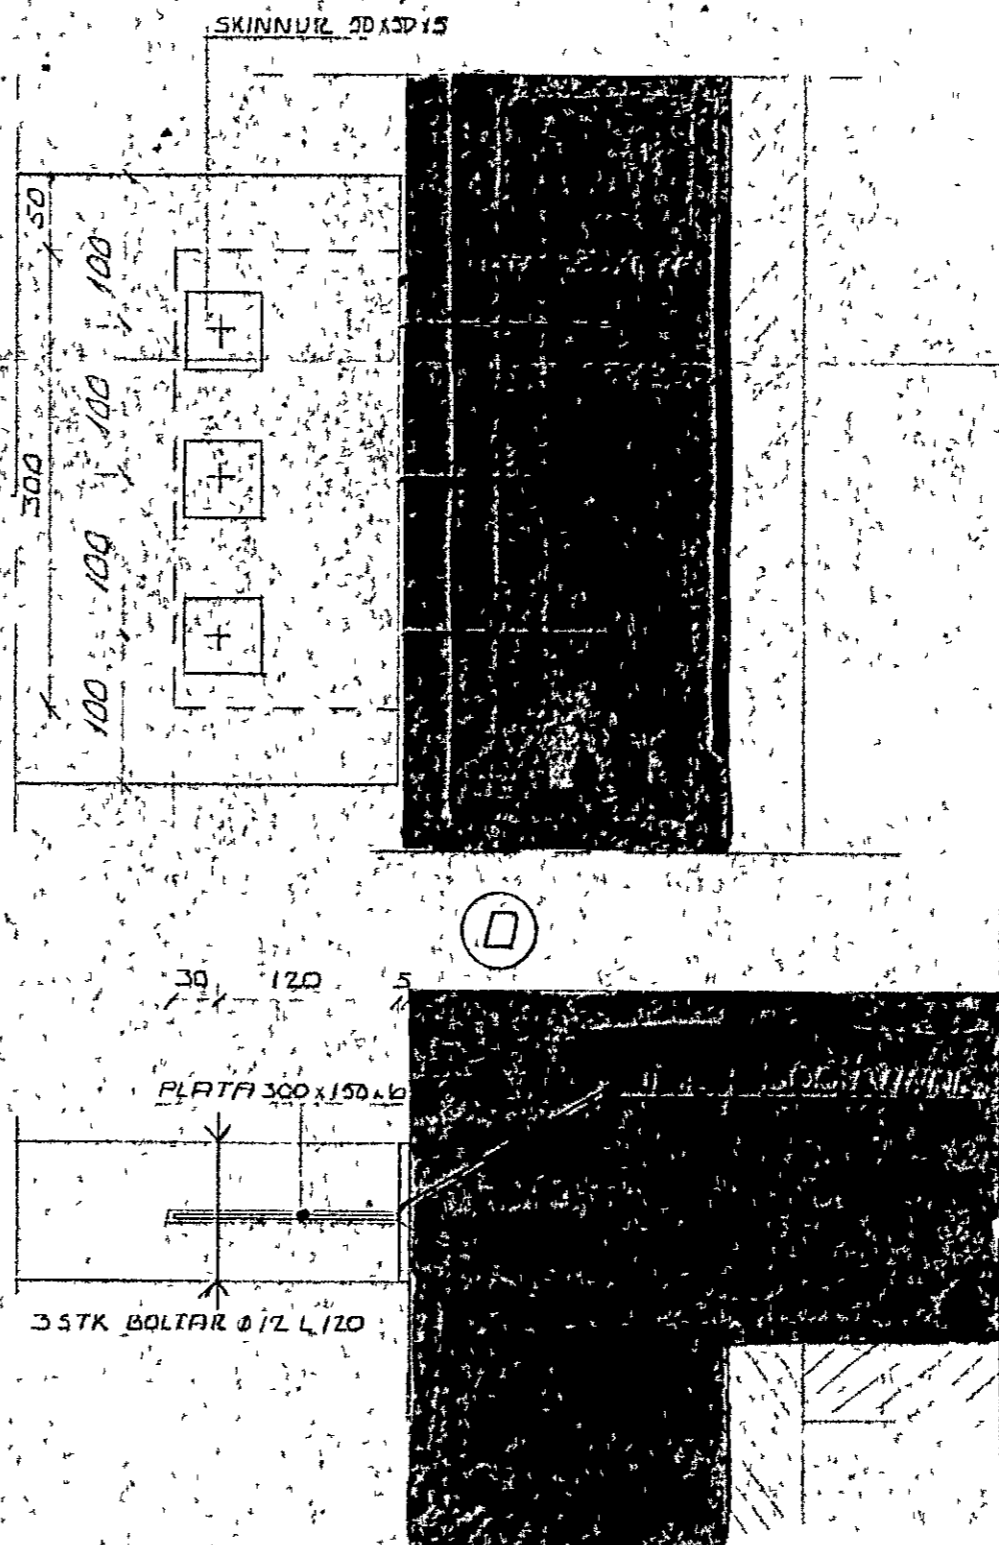


SKINNUR 20x30x15

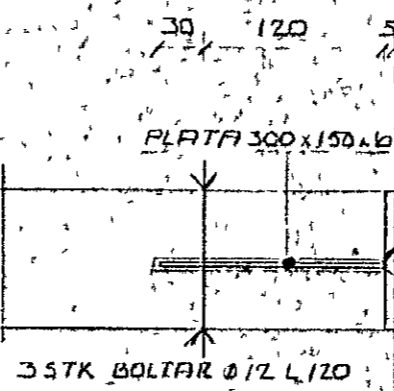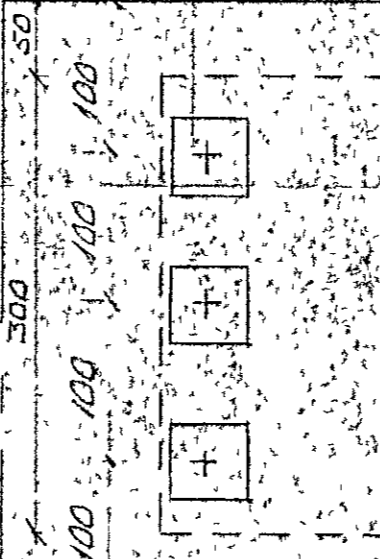

(D)

KENKÁFUR

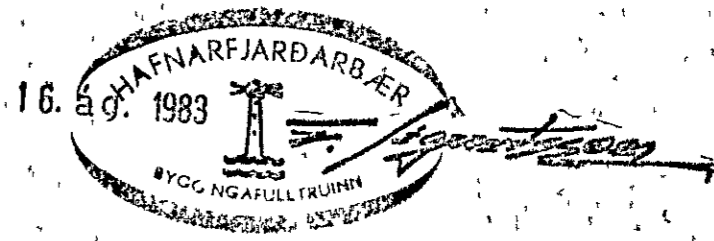

HRAUNBRÚN 39		NR 101-4
SÉRMYNDIR PAK OG KVISTUR		M 1:5
DAGS. 1983	REIKN. [Signature]	TEIKN. [Signature]
Einar Sigurðsson MTFI 552941		SAMP.