
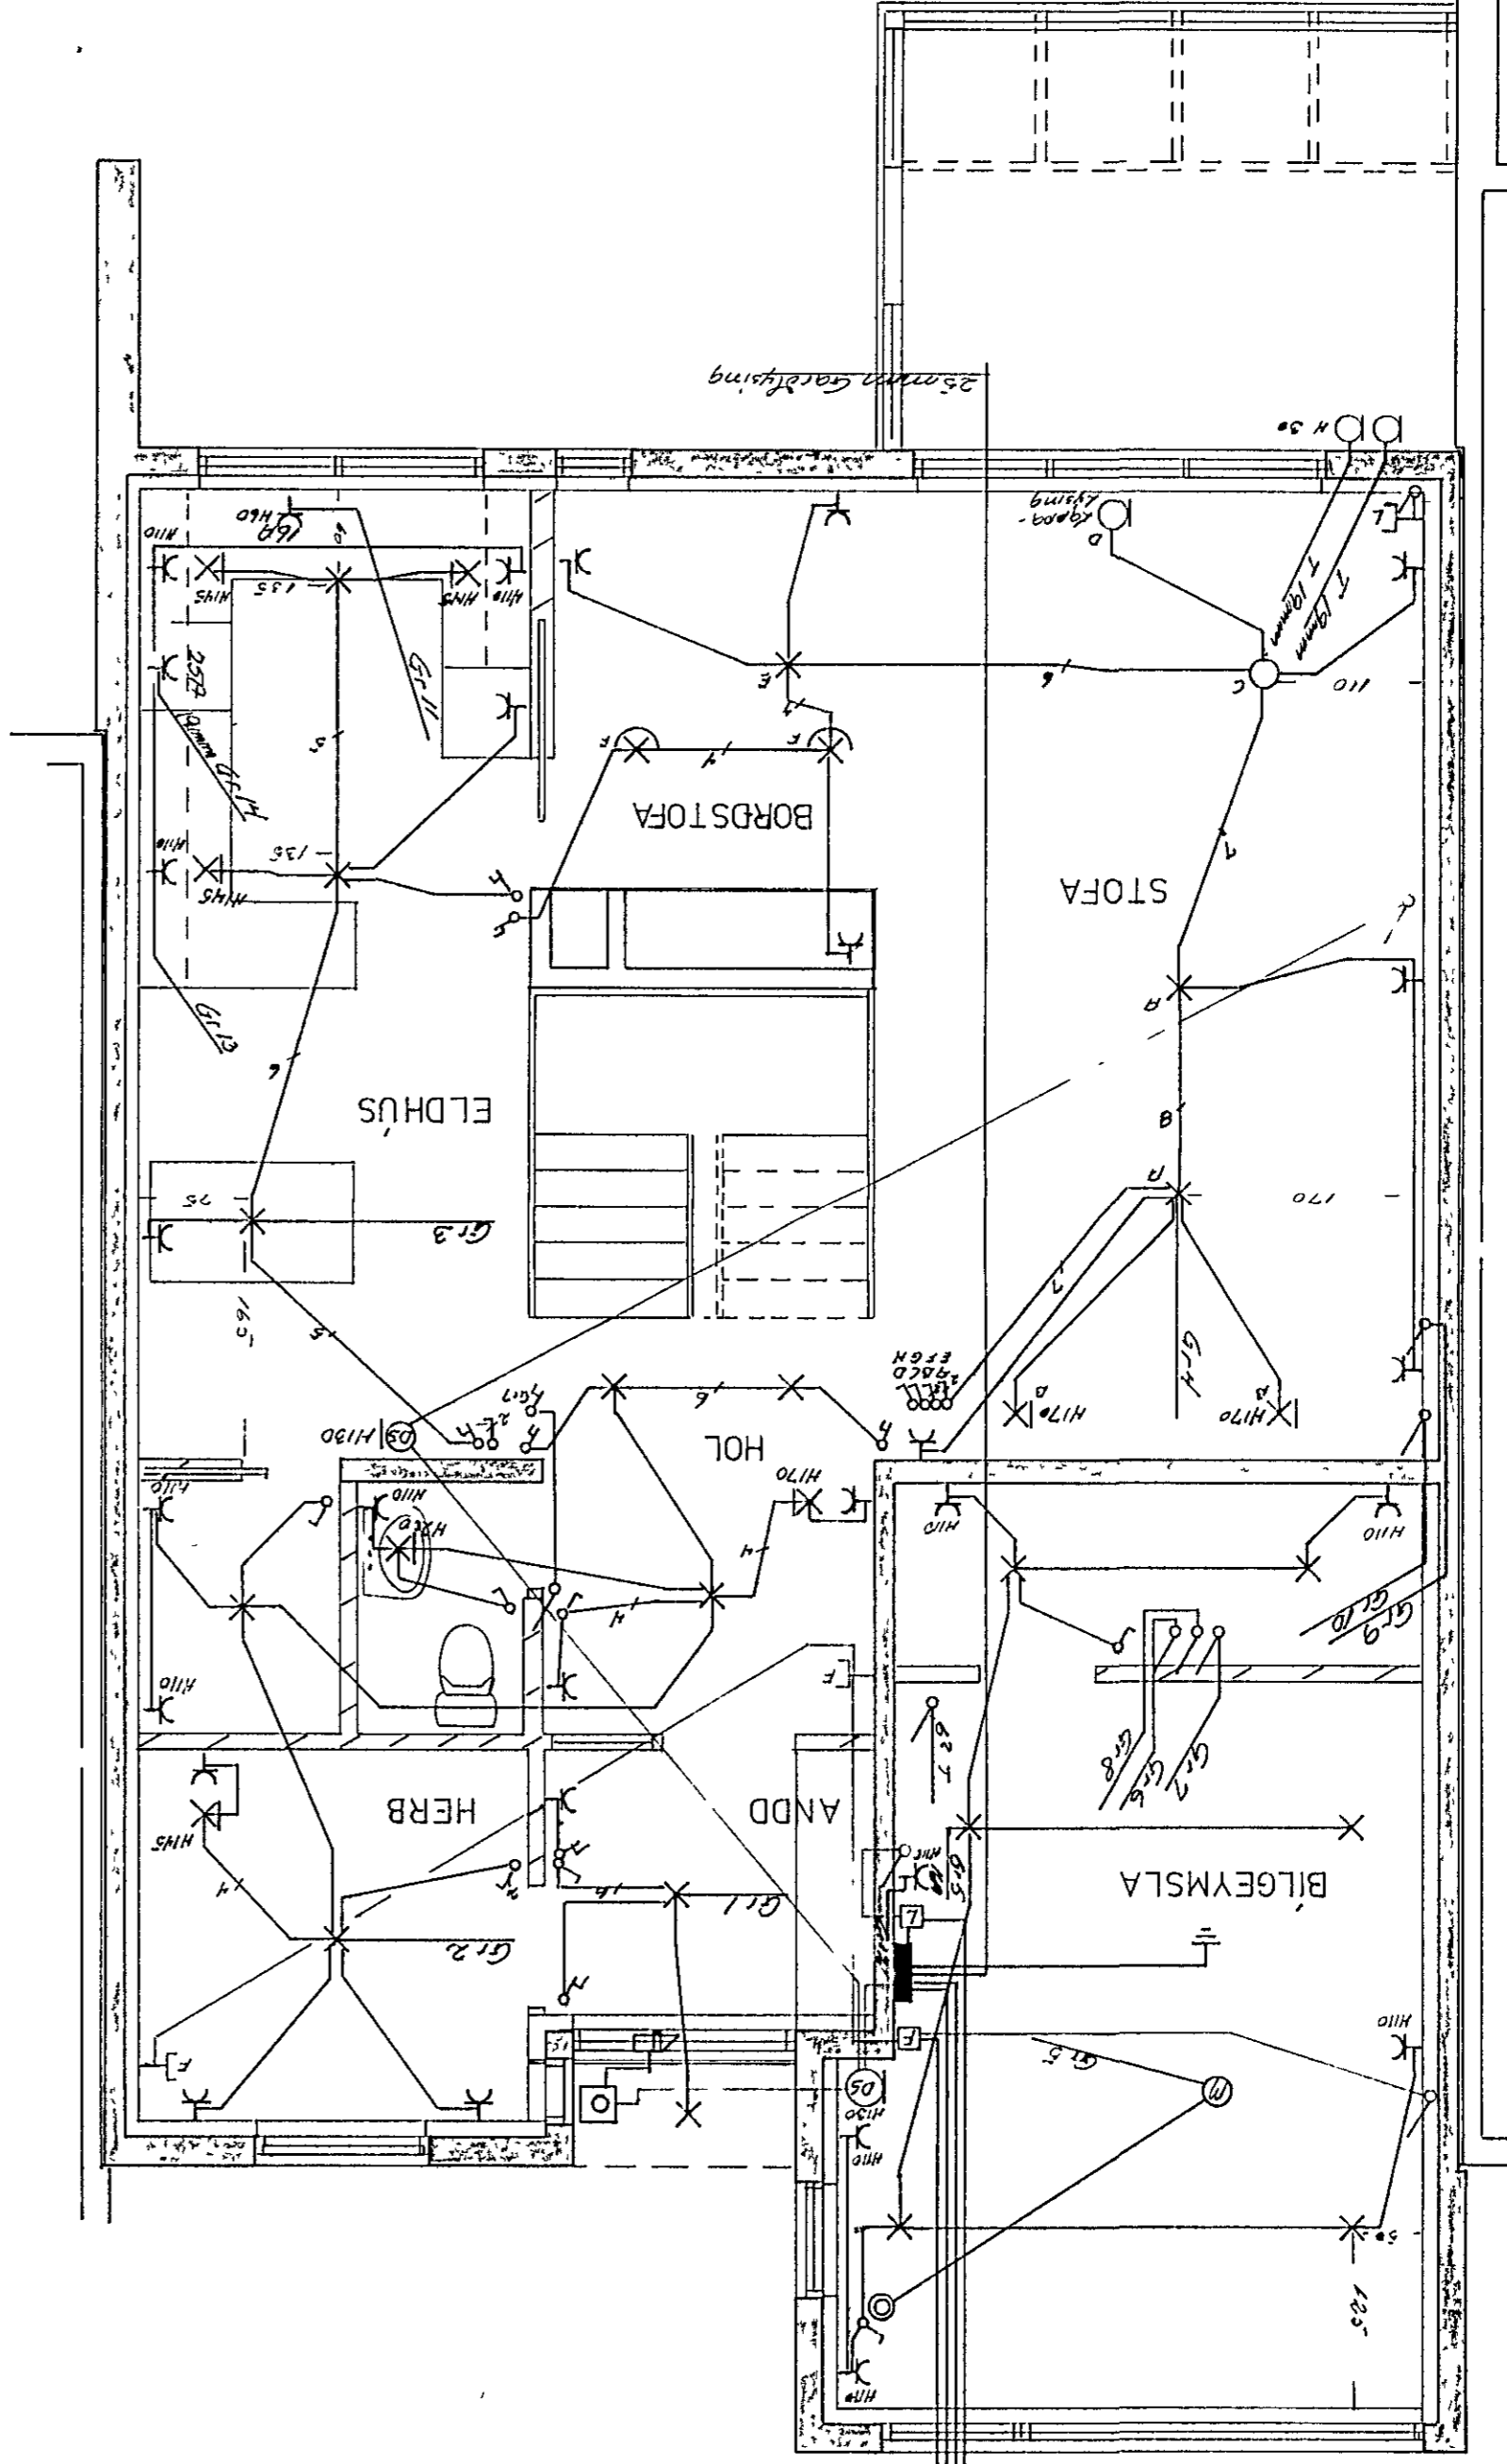


NR		BREYTING	
DAGS		BR	
HRAUNBRÛN 41			
RAFLAGNATEIKNING			
HANNAD		36	
TEIKNAD		36	
DAGS		05 83	
BLAD		1 AF 2	
KVARDI		1 : 50	
VERK NR.		037	

Jóns Guðlaug 5 52829

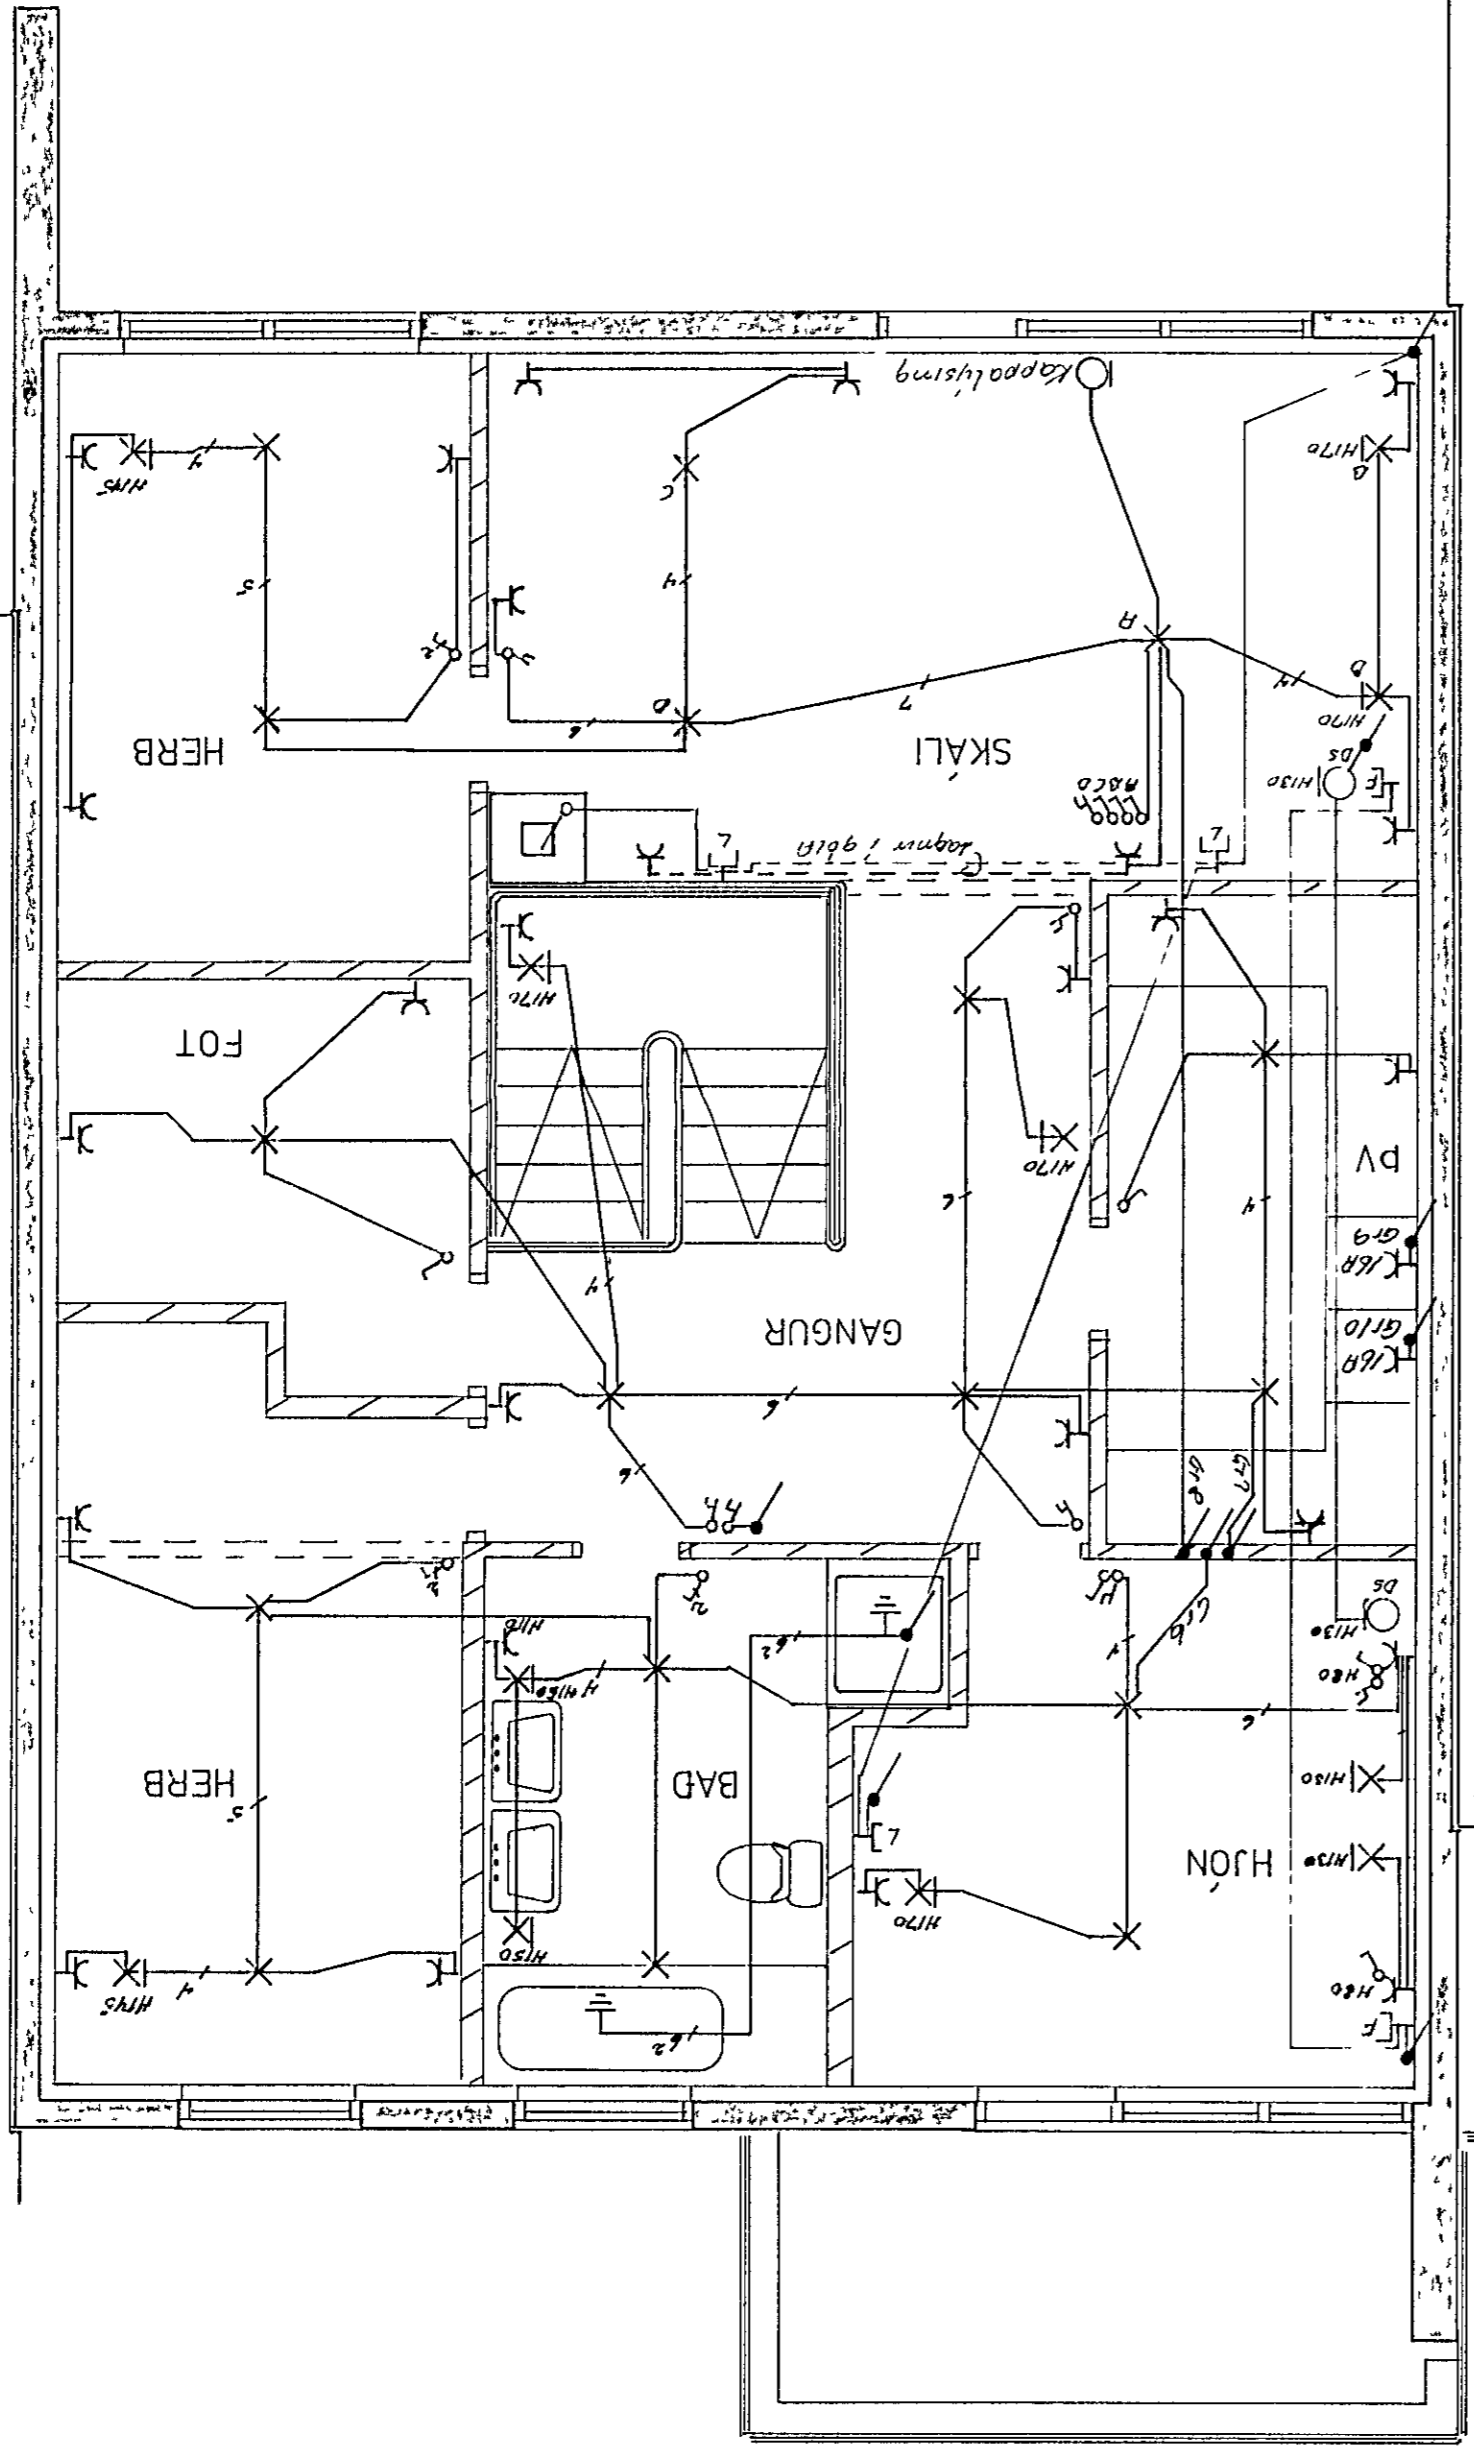

35mm kottfletti
50mm gopplýsing
50mm BR