



25 $\frac{1}{20|33}$ mkv 1:20

25 $\frac{2}{20|33}$ mkv. 1:20

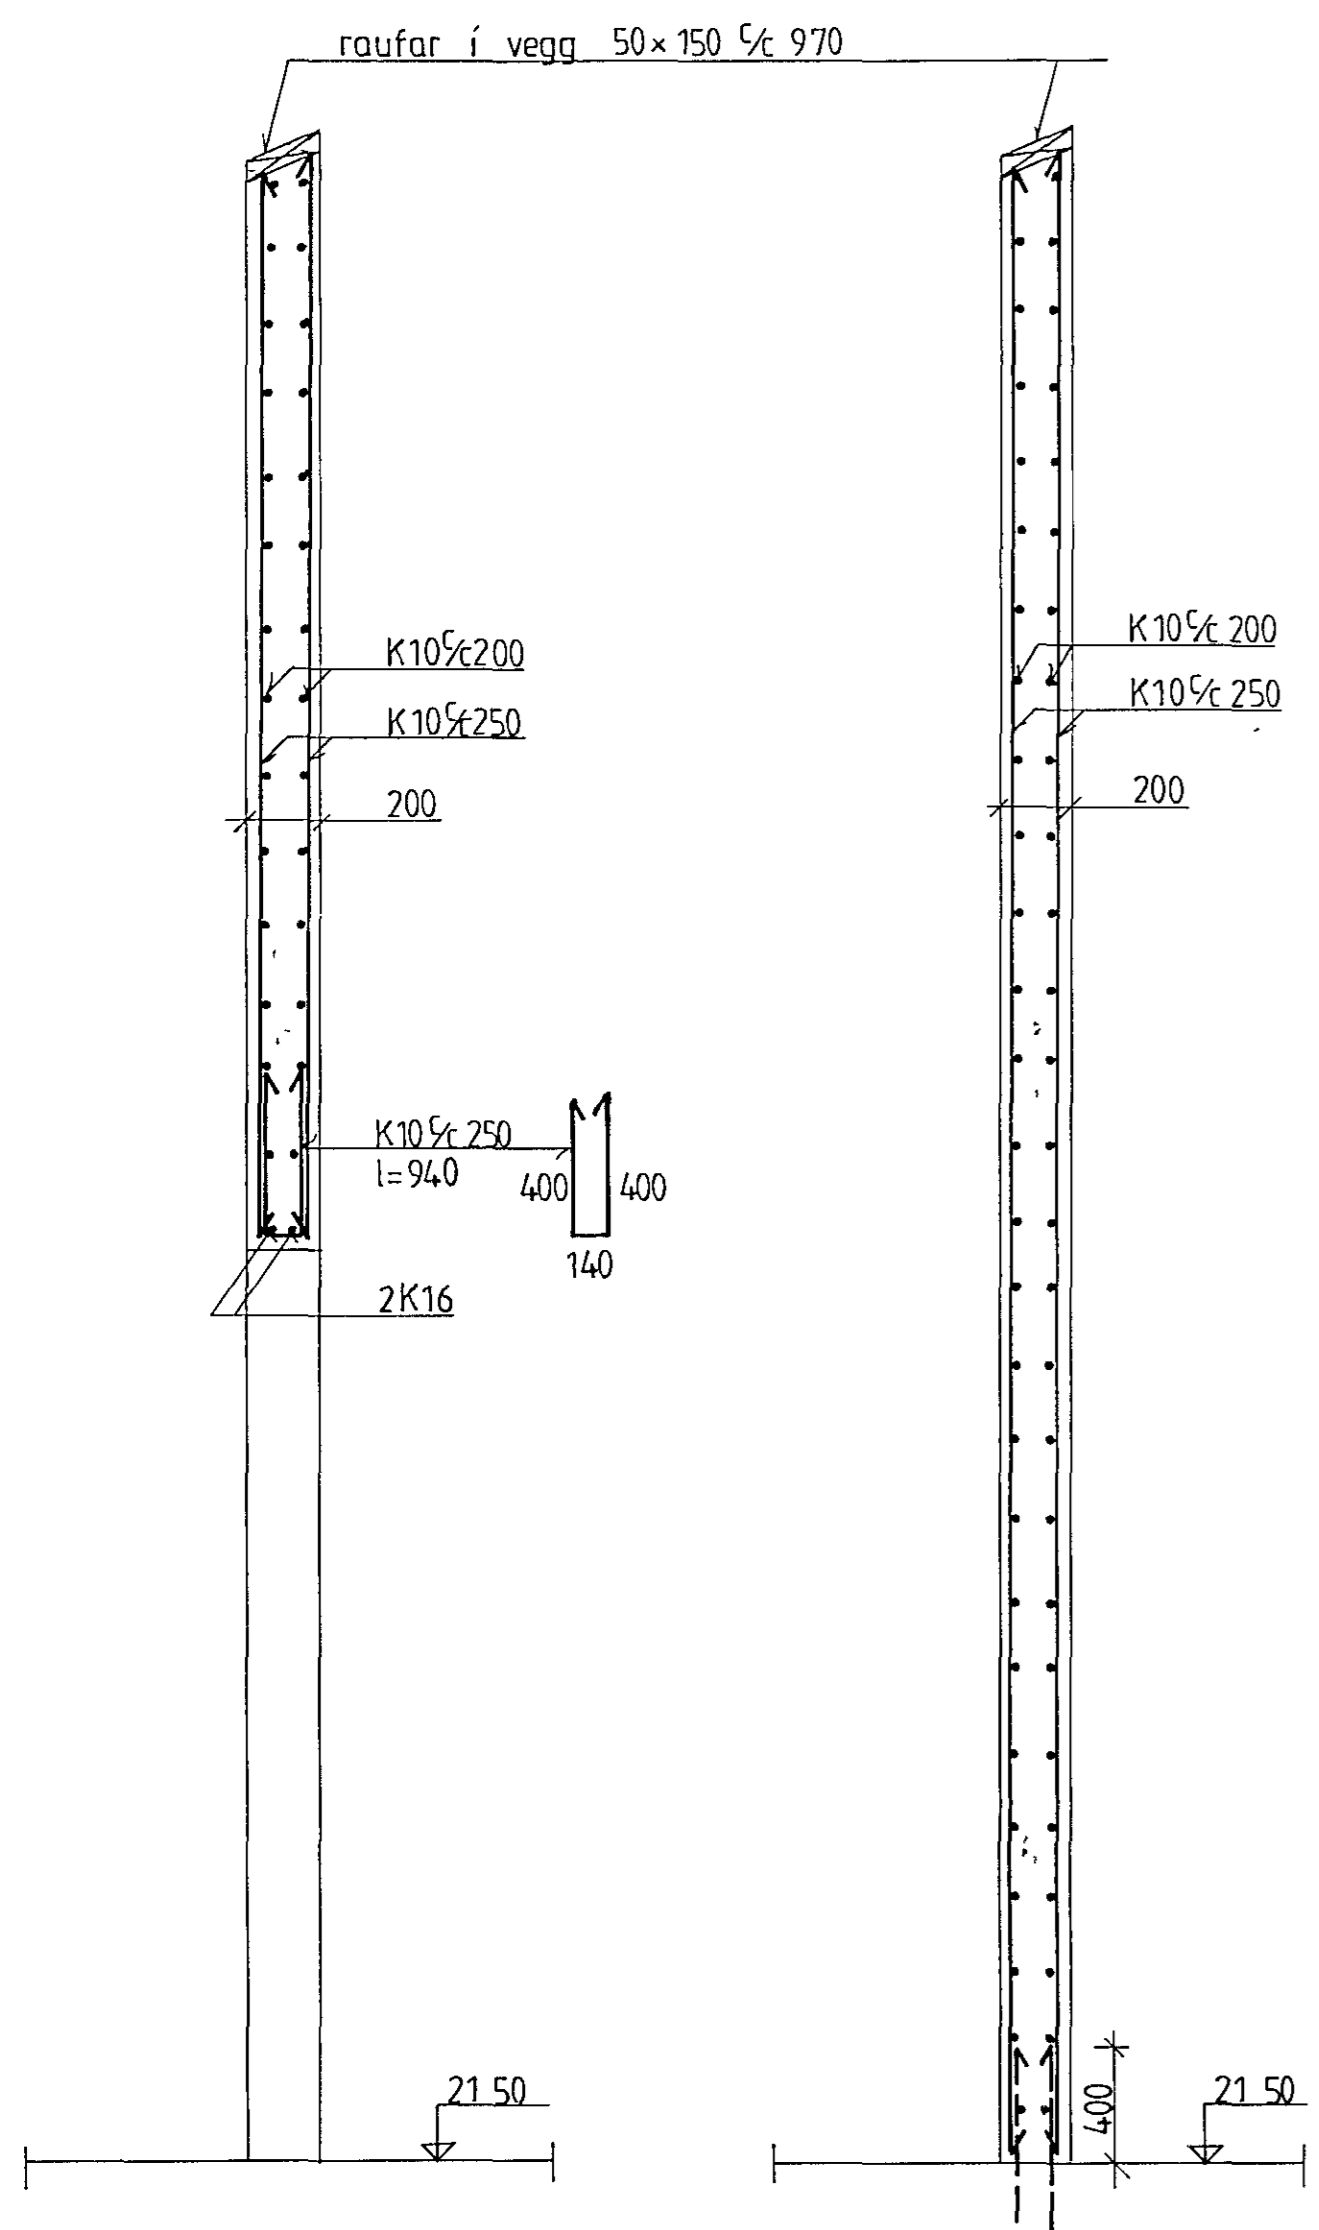


3 $\frac{3}{21|33}$ mkv 1:20

23 $\frac{4}{21|33}$ mkv 1:20

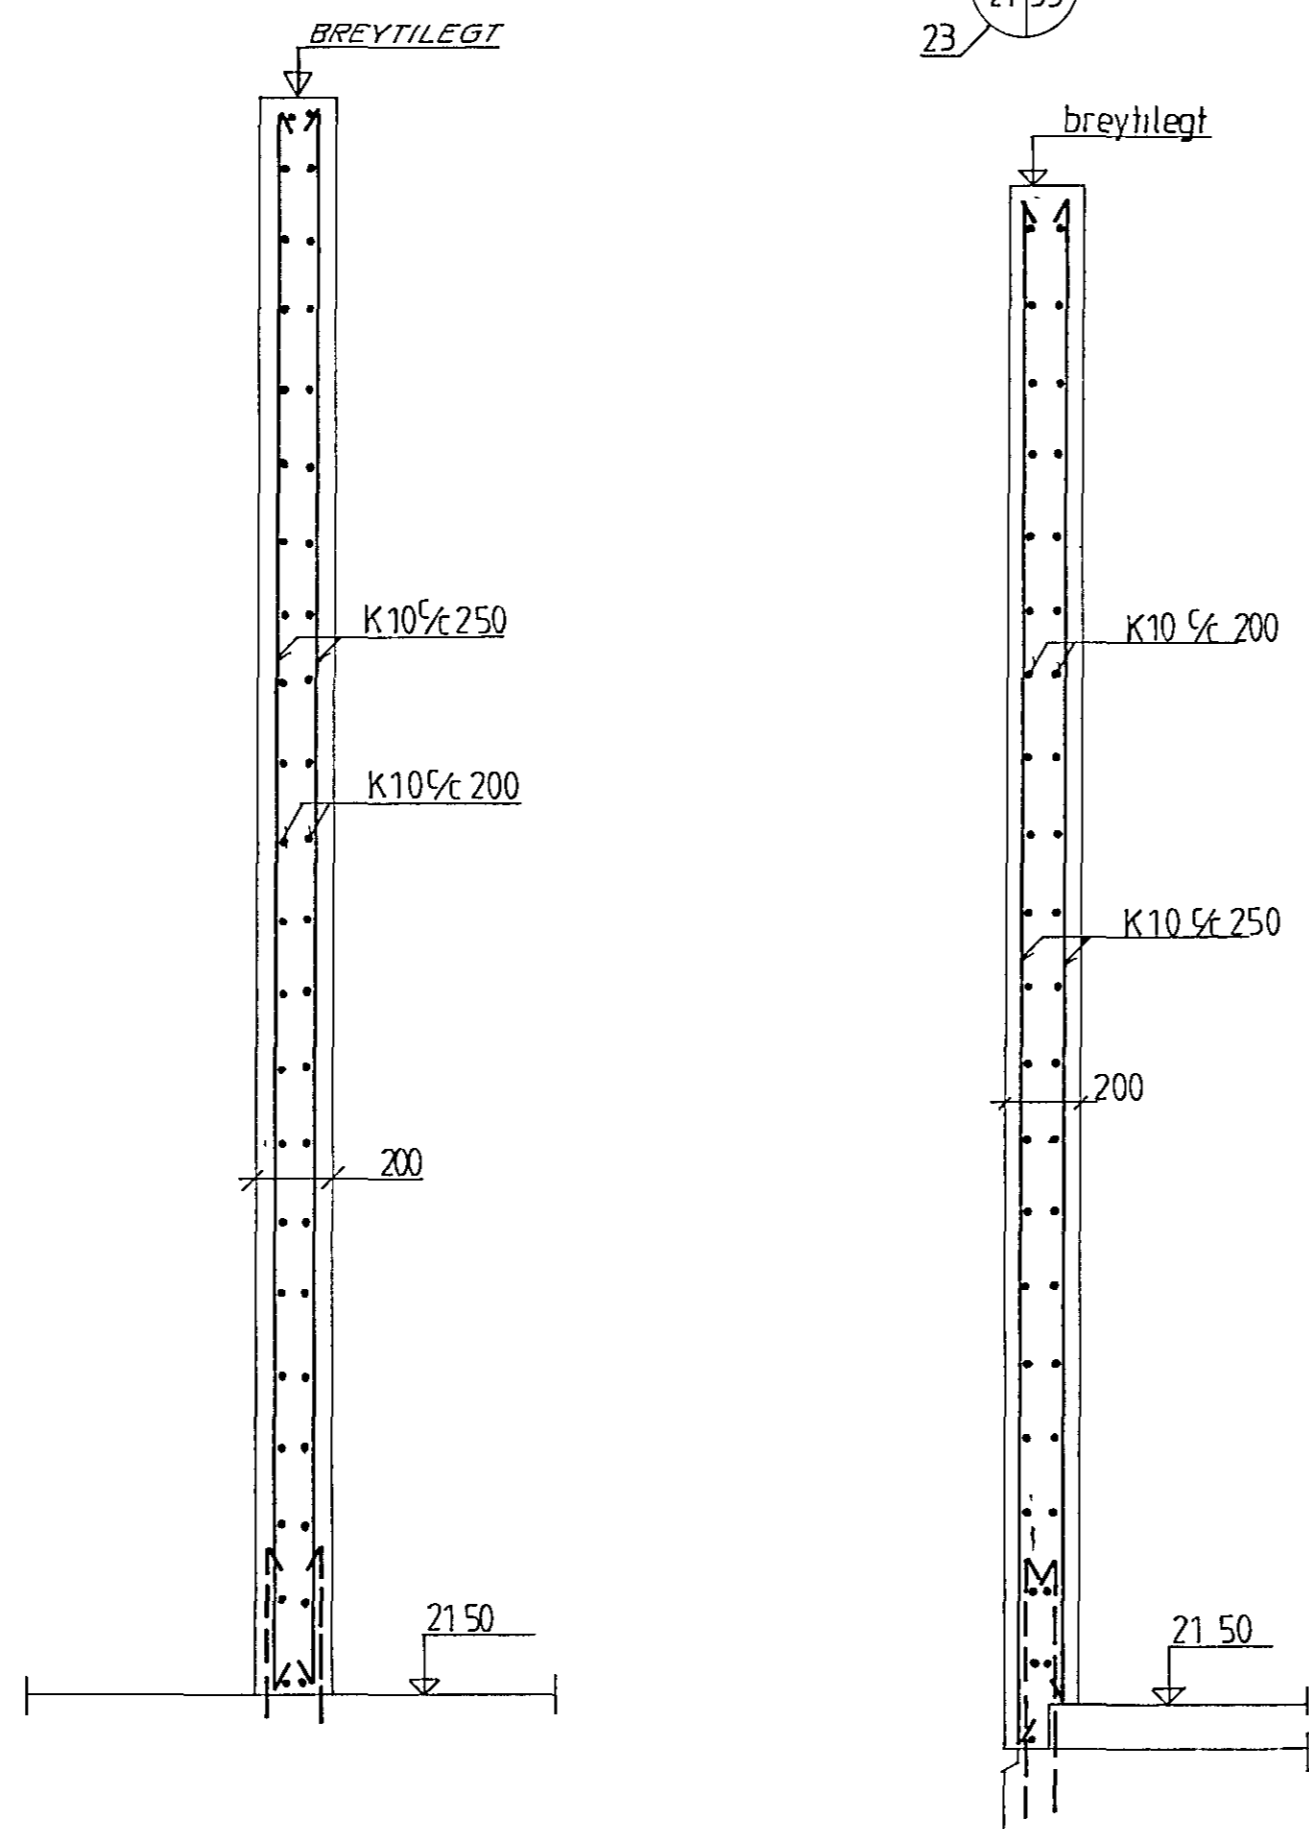


5 $\frac{5}{22|33}$ mkv 1:20

6 $\frac{6}{22|33}$ mkv 1:20

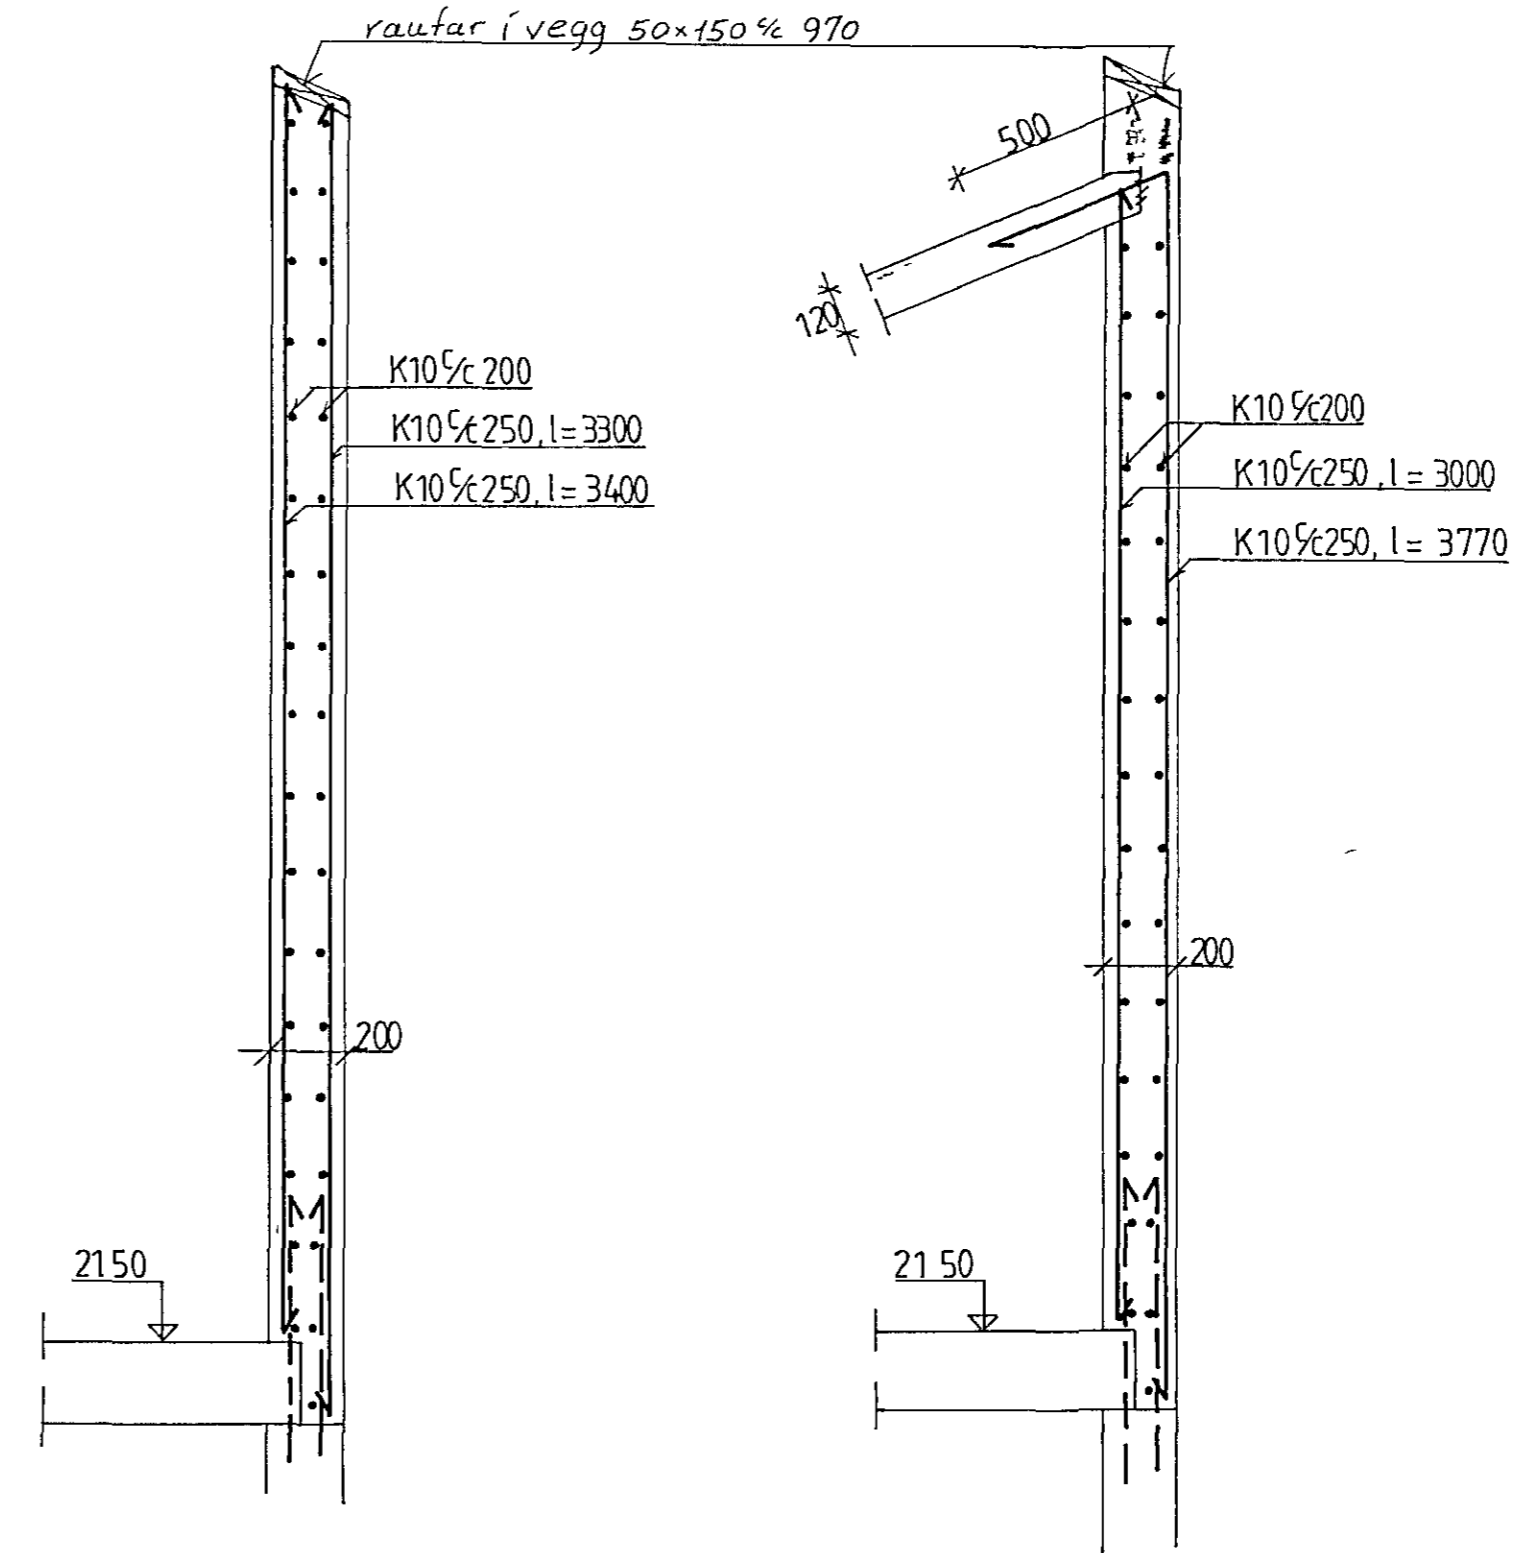



7 $\frac{7}{22|33}$ mkv 1:20

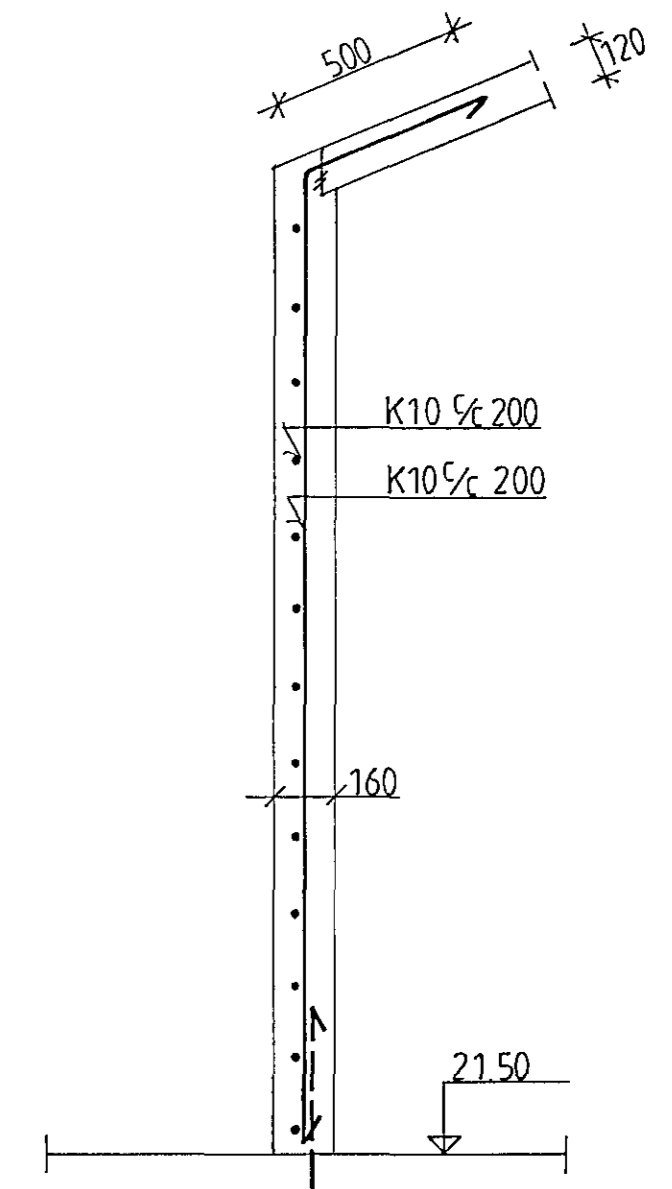



8 $\frac{8}{21|33}$ mkv 1:20

22 $\frac{9}{20|33}$ mkv 1:20

11 $\frac{11}{20|33}$ mkv 1:20

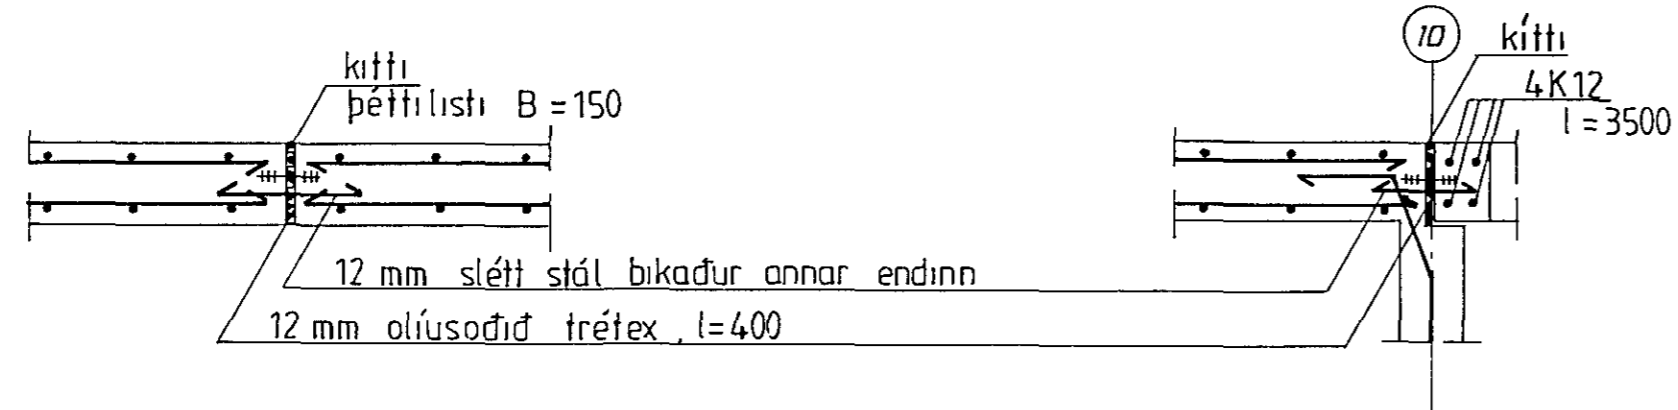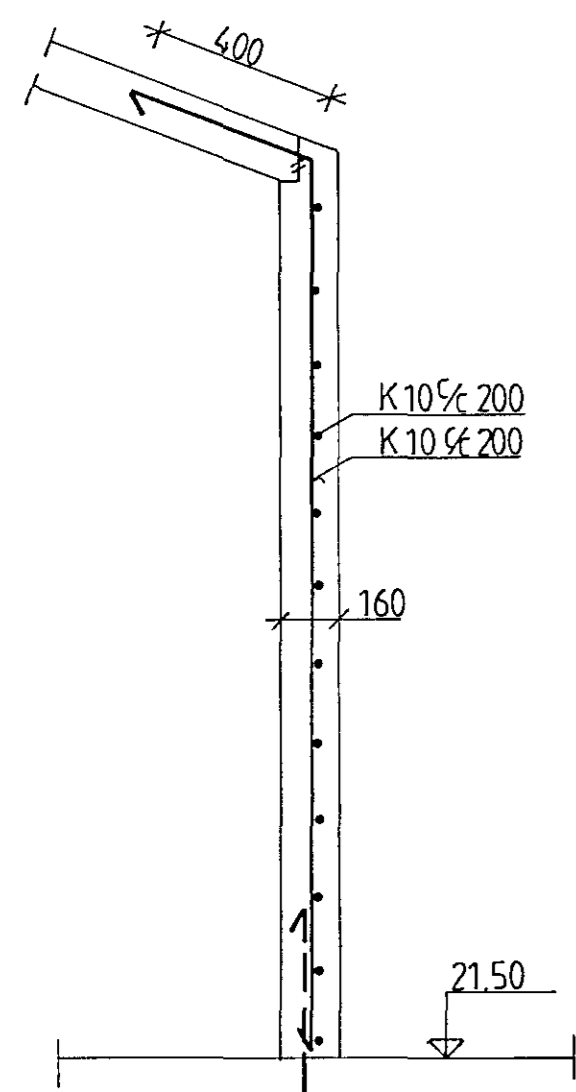

10 $\frac{10}{20|33}$ mkv 1:20

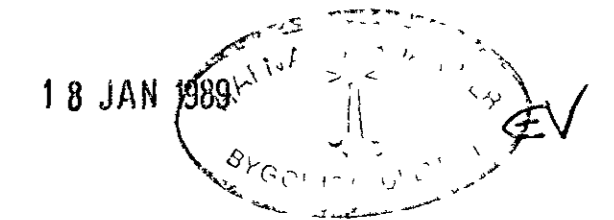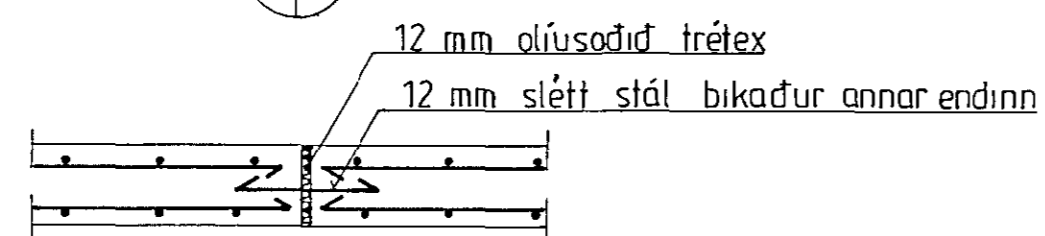

sjá skýringar á teikn nr -1-00

VERKFRÆÐISTOFAN FERILL HF.
 SÚDURLANDSBRÁUT 4 REYKJAVÍK SÍMI 688570
 Grunnskóli Setbergi
 1 áfangi
 snið í vegg

DAGS	HANNAÐ	SAMDYKKT
25.11.1988	<i>[Signature]</i>	<i>[Signature]</i>
MKV	TEIKNAD	
1:20	h s	nr. 326 1 33 A

BR	DAGS	SNÍÐ	5 06 6	HANNAÐ	SAMP
----	------	------	--------	--------	------