




1 21/31 mkv. 1:20

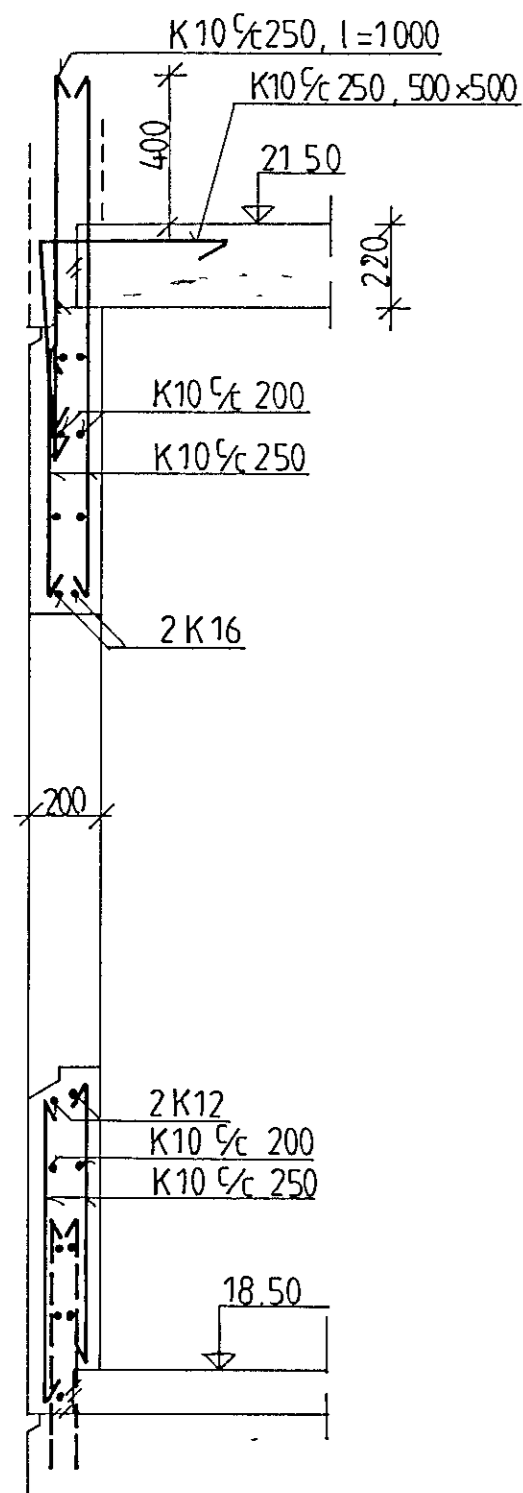


2 22/31 mkv. 1:20

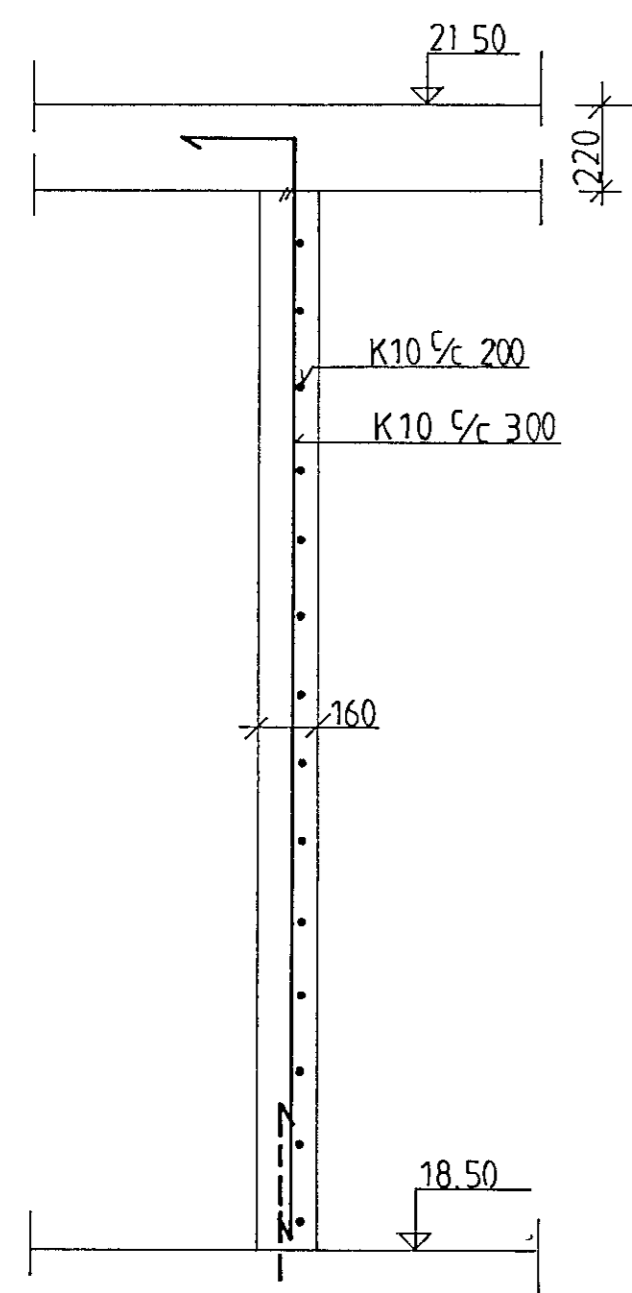


3 21/31 mkv. 1:20

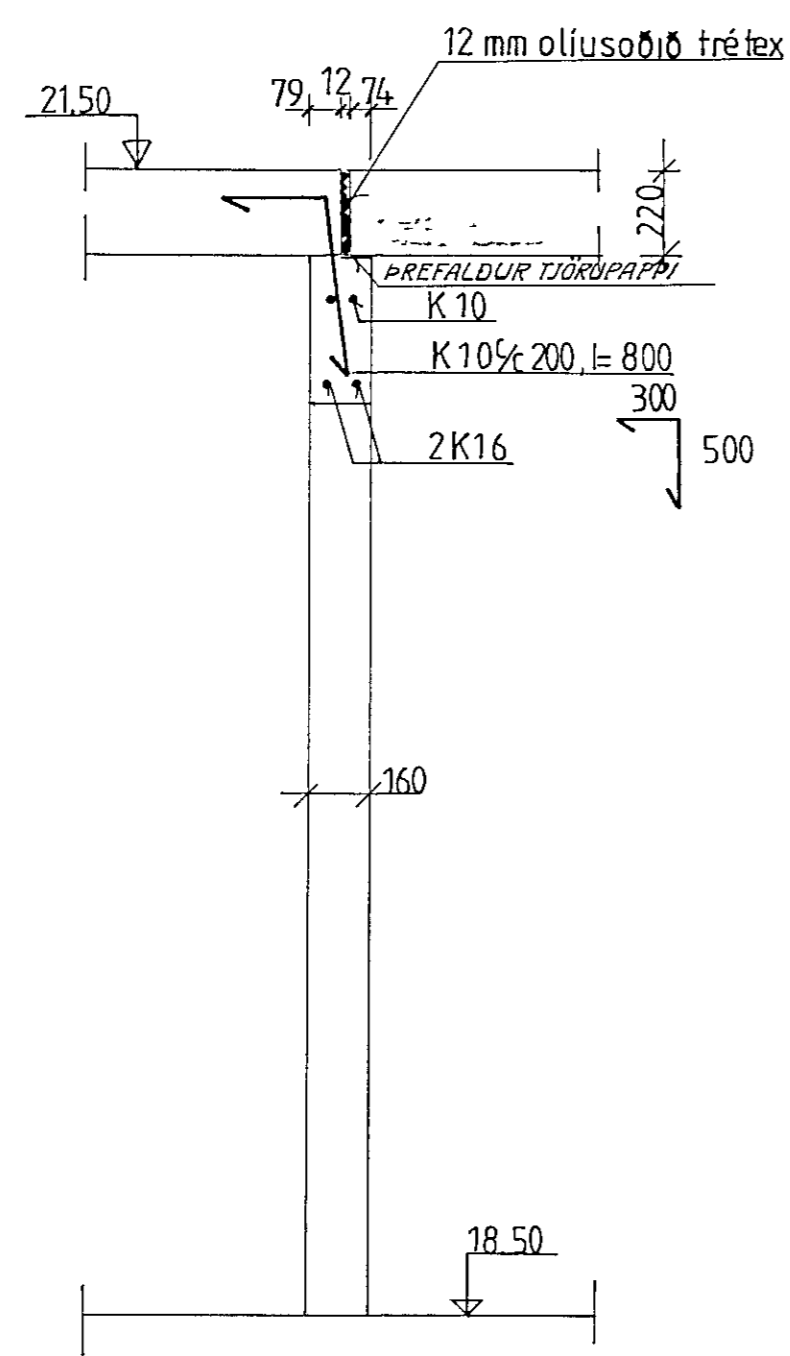


4 21/31 mkv. 1:20

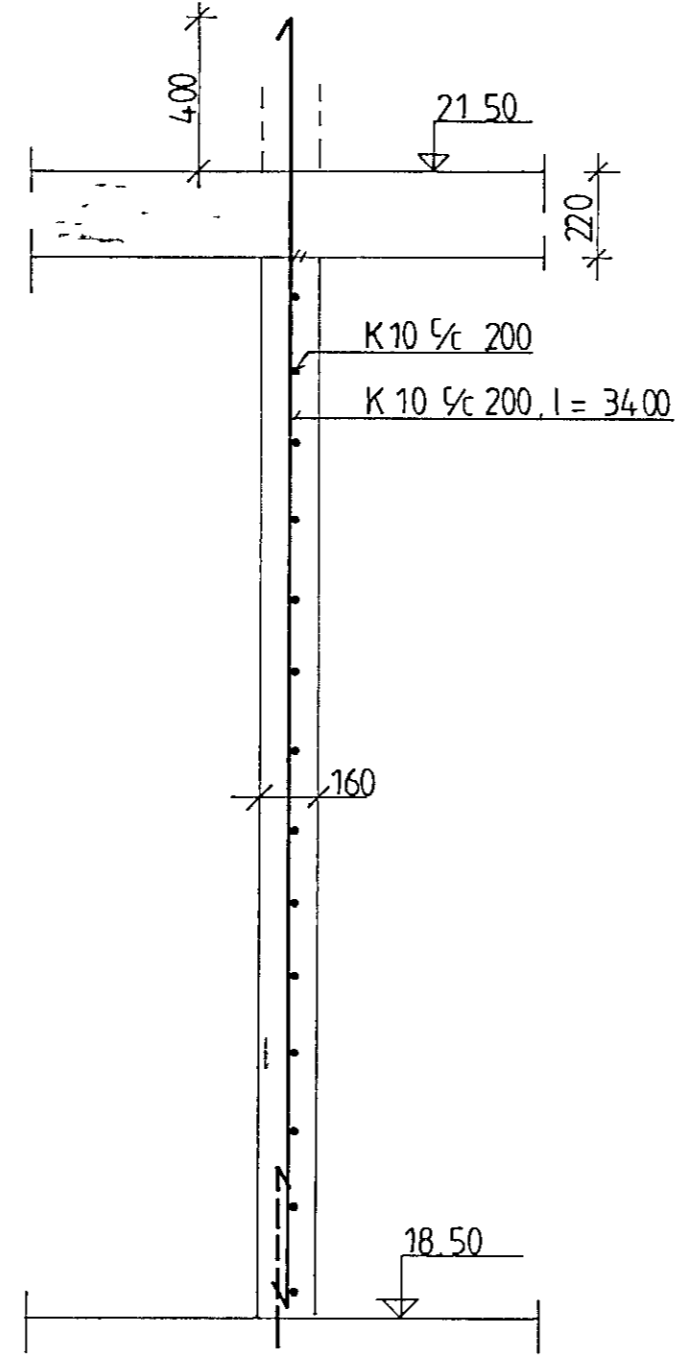


5 21/31 mkv. 1:20

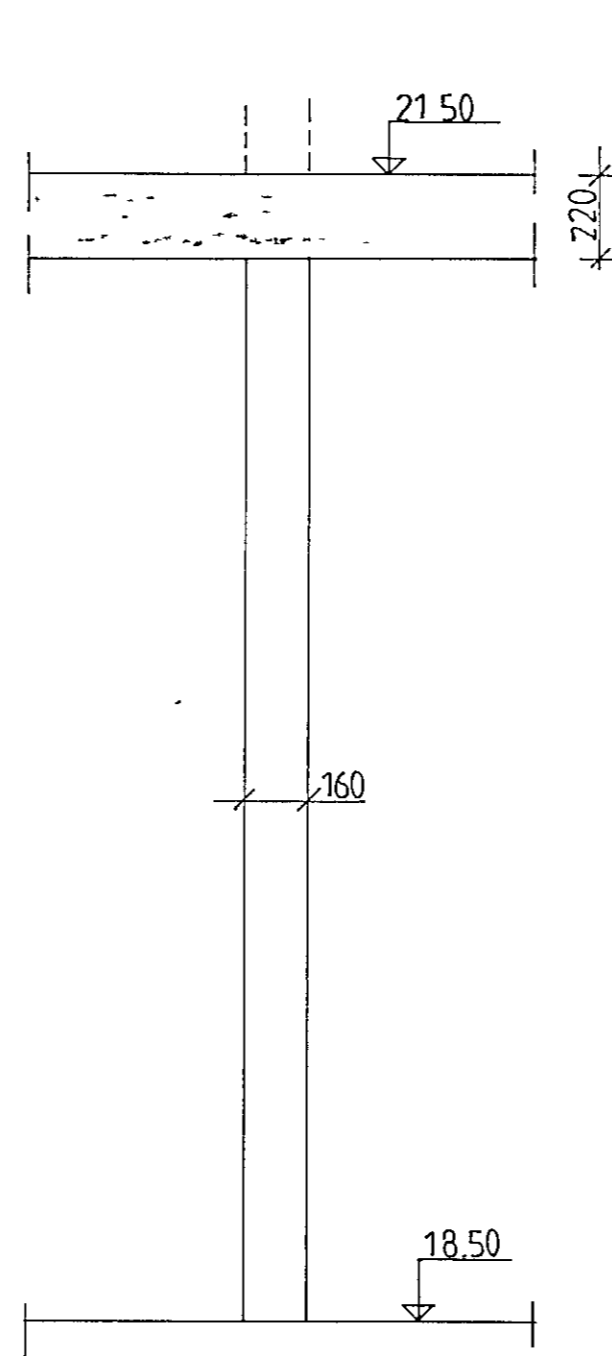


6 21/31 m kv 1:20

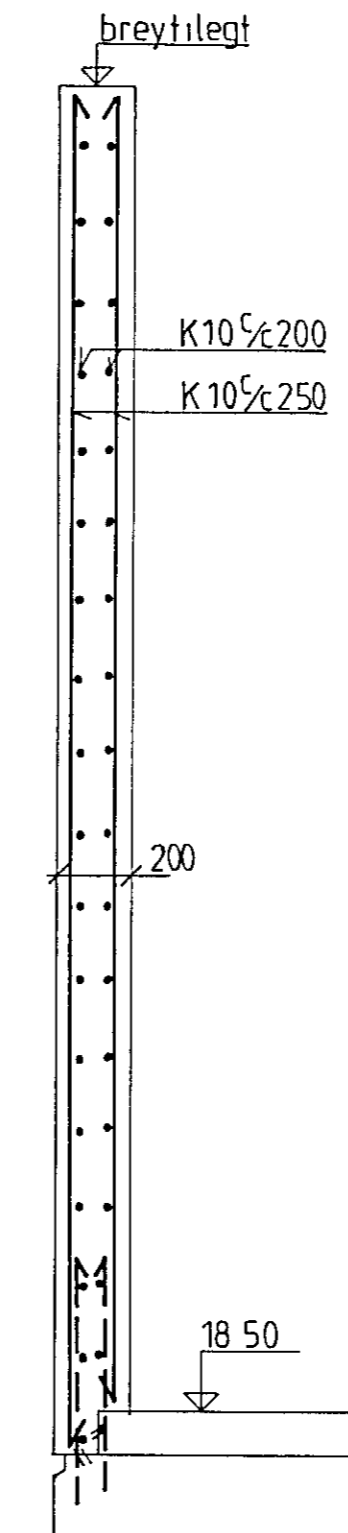


7 22/31 mkv. 1:20

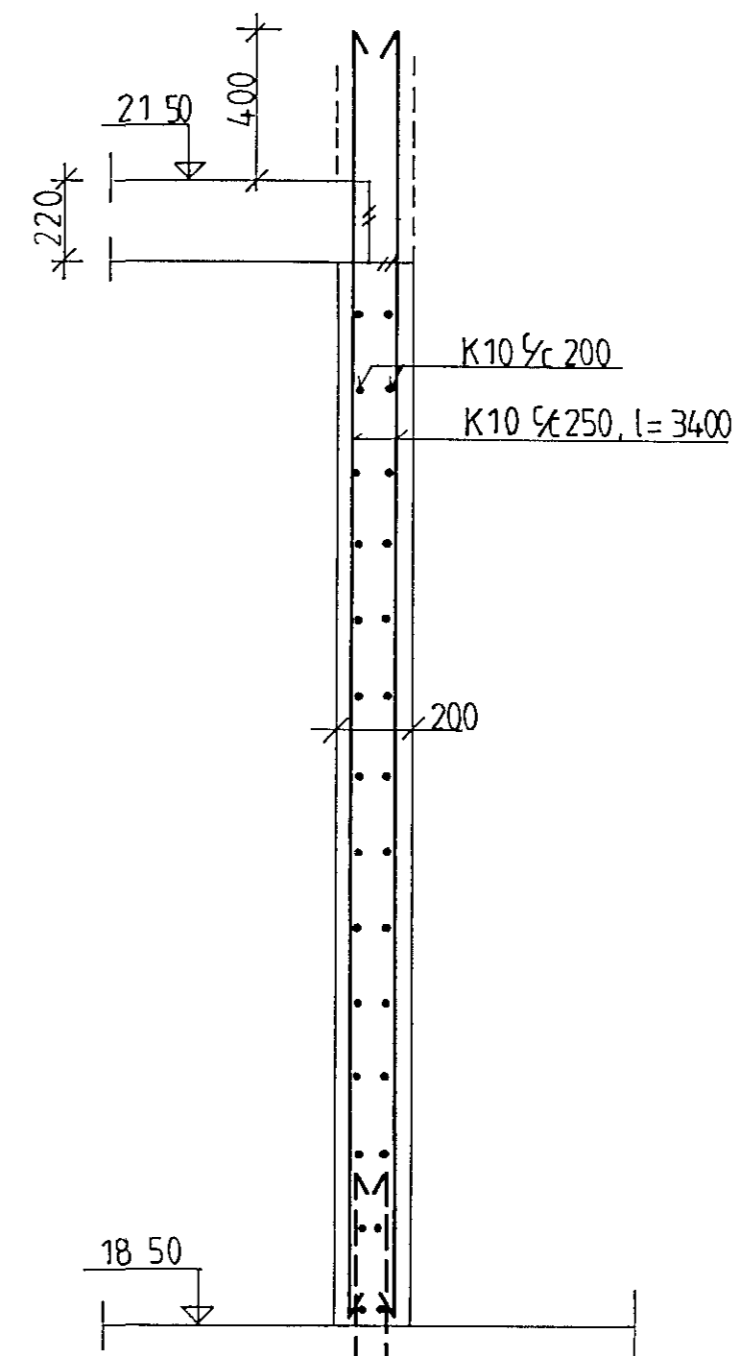


8 22/31 mkv. 1:20

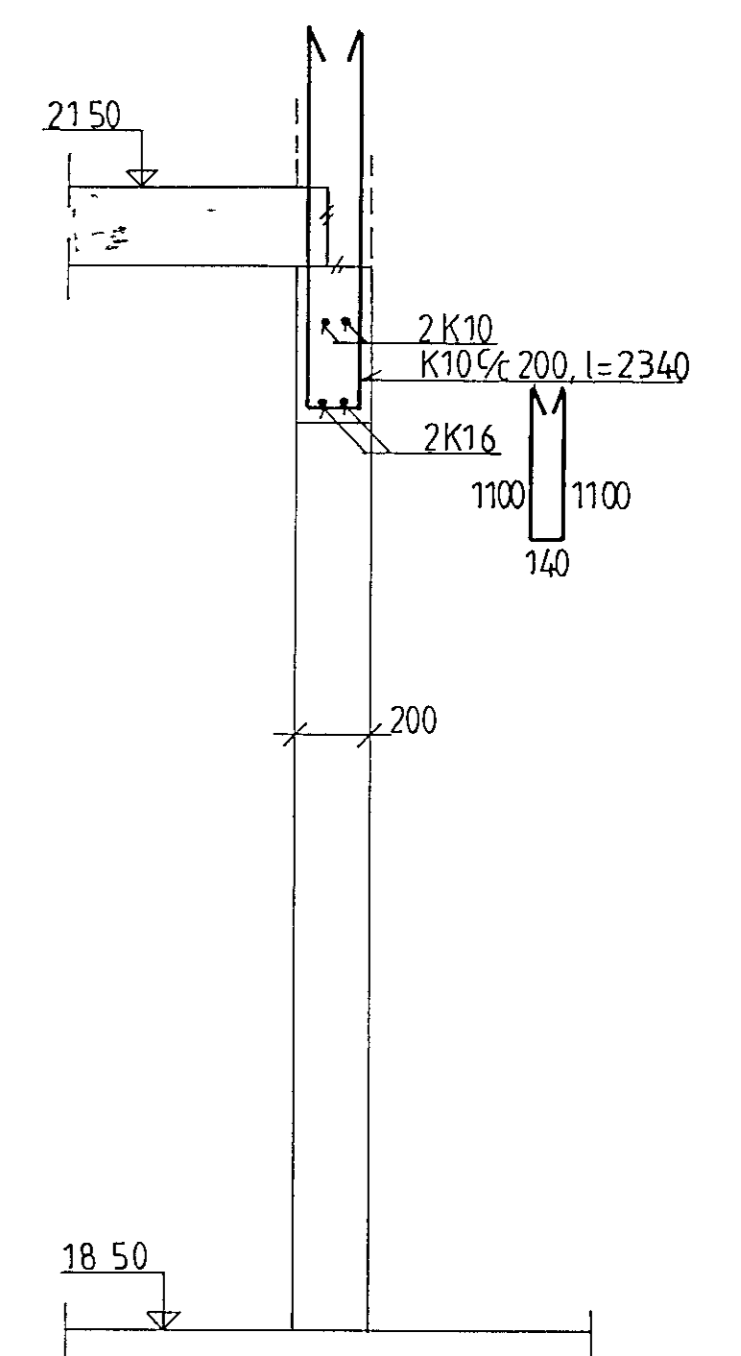


9 22/31 mkv. 1:20

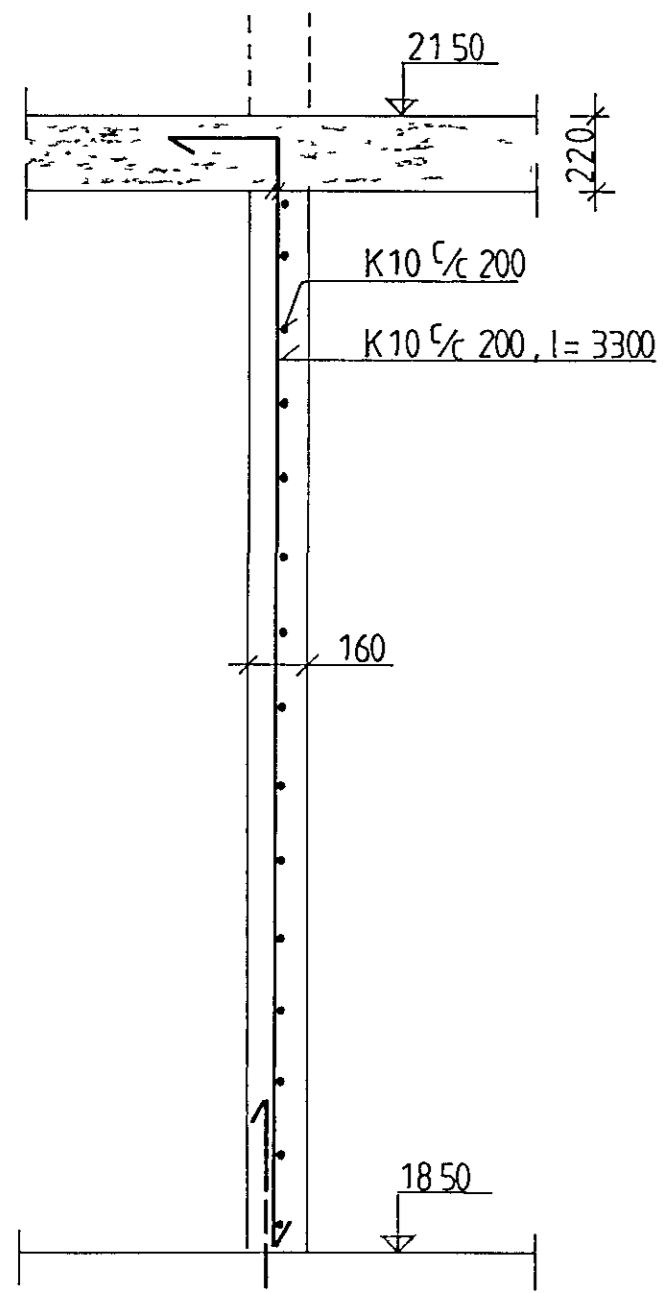


10 22/31 mkv. 1:20

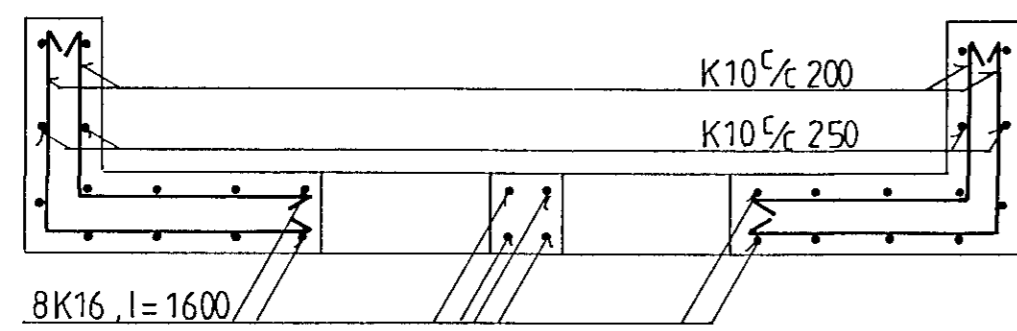


11 22/31 mkv. 1:20

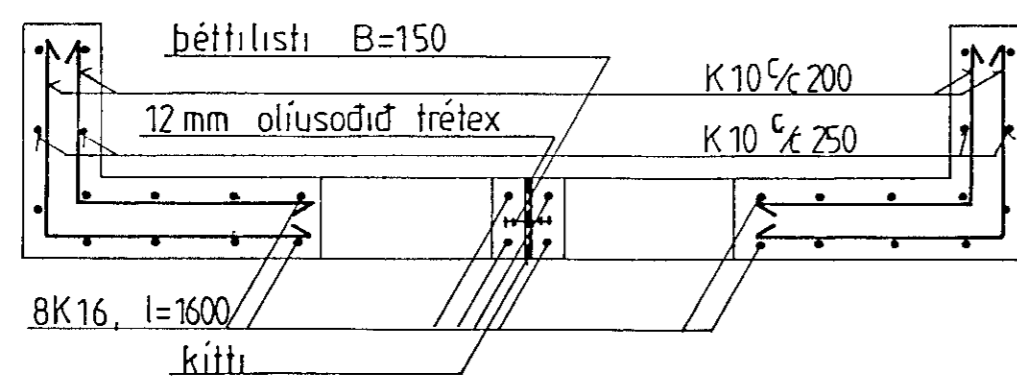



12 11/31 mkv. 1:20

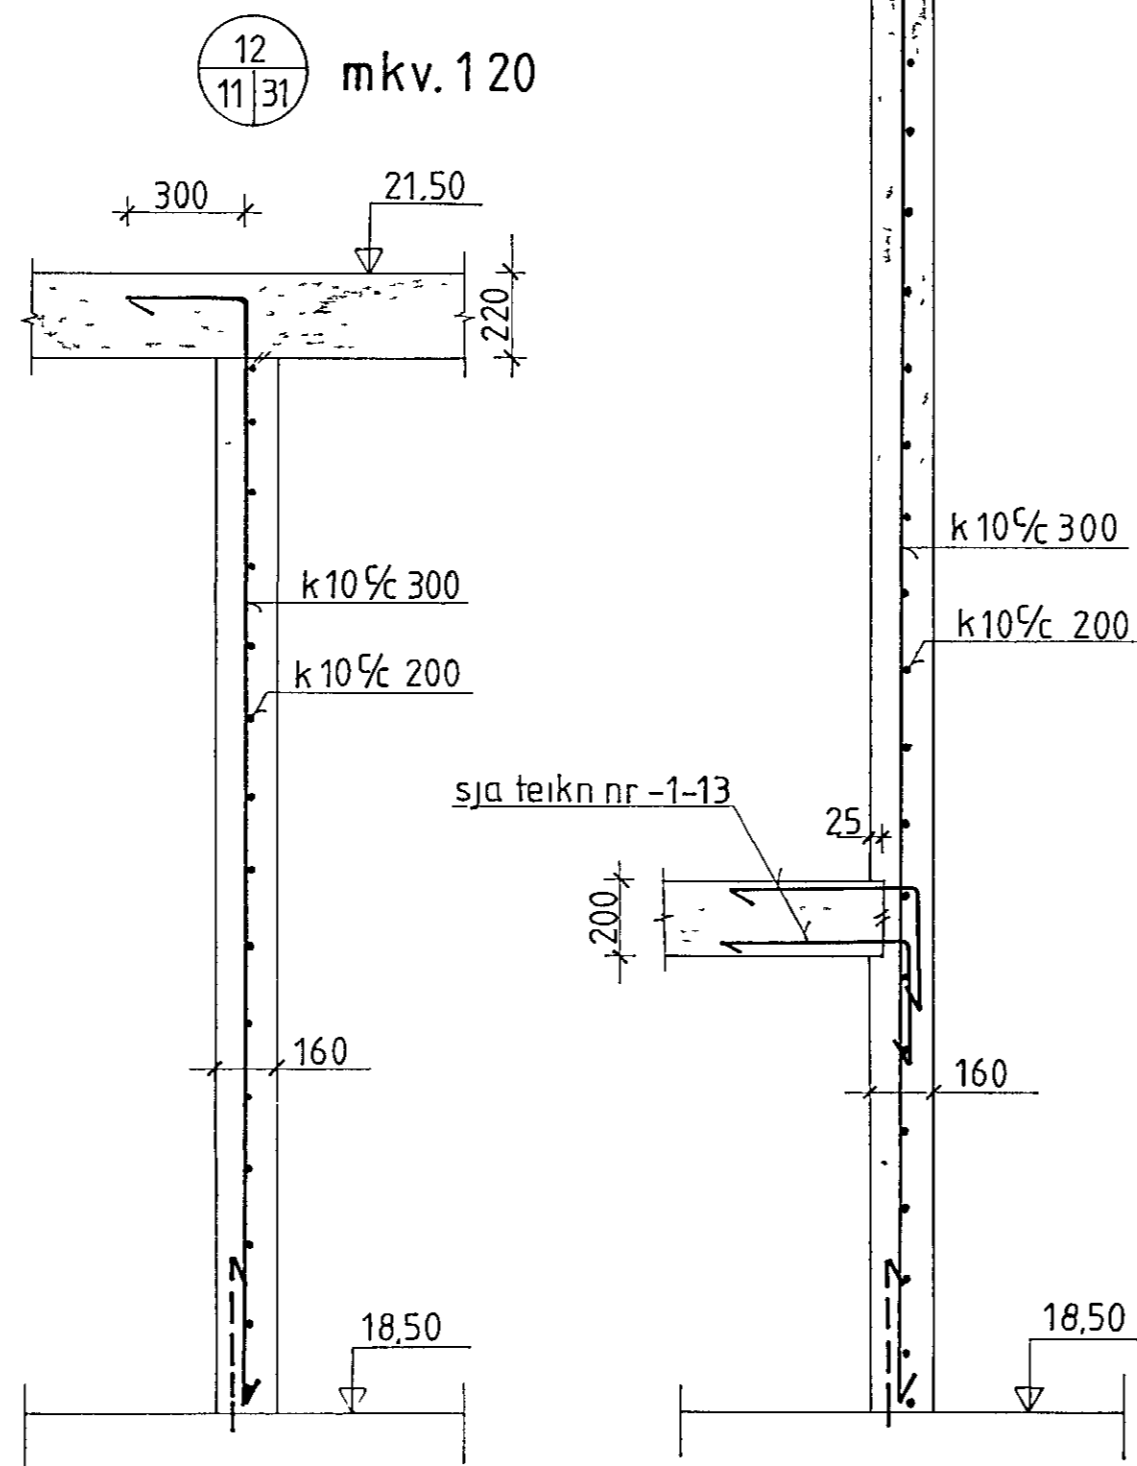

14 11/31 mkv. 1:20

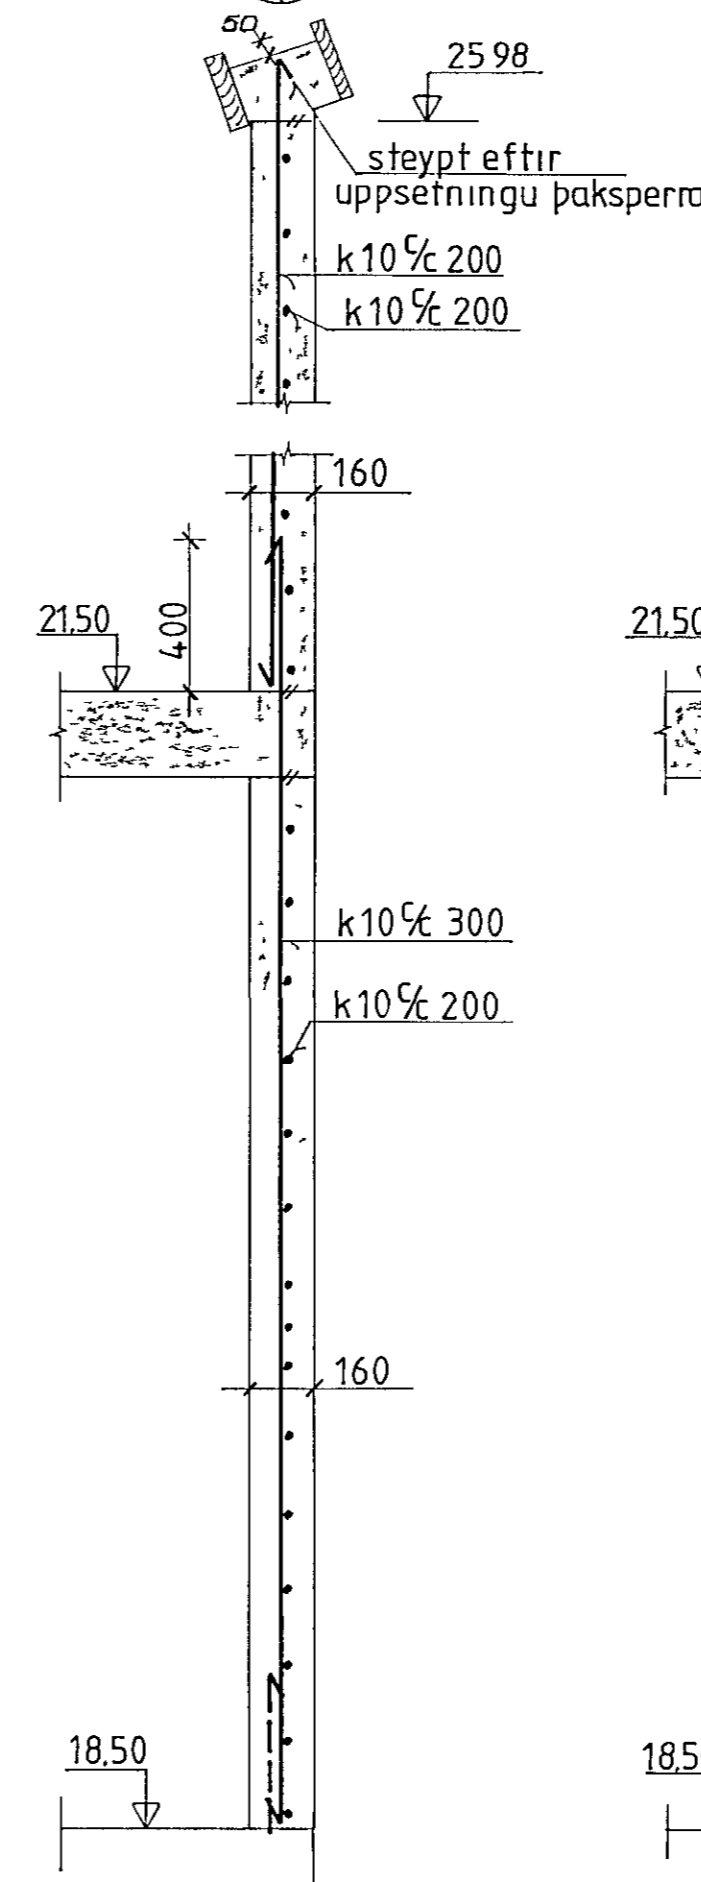

15 11/31 mkv. 1:20

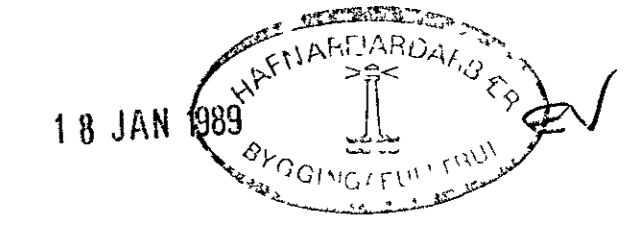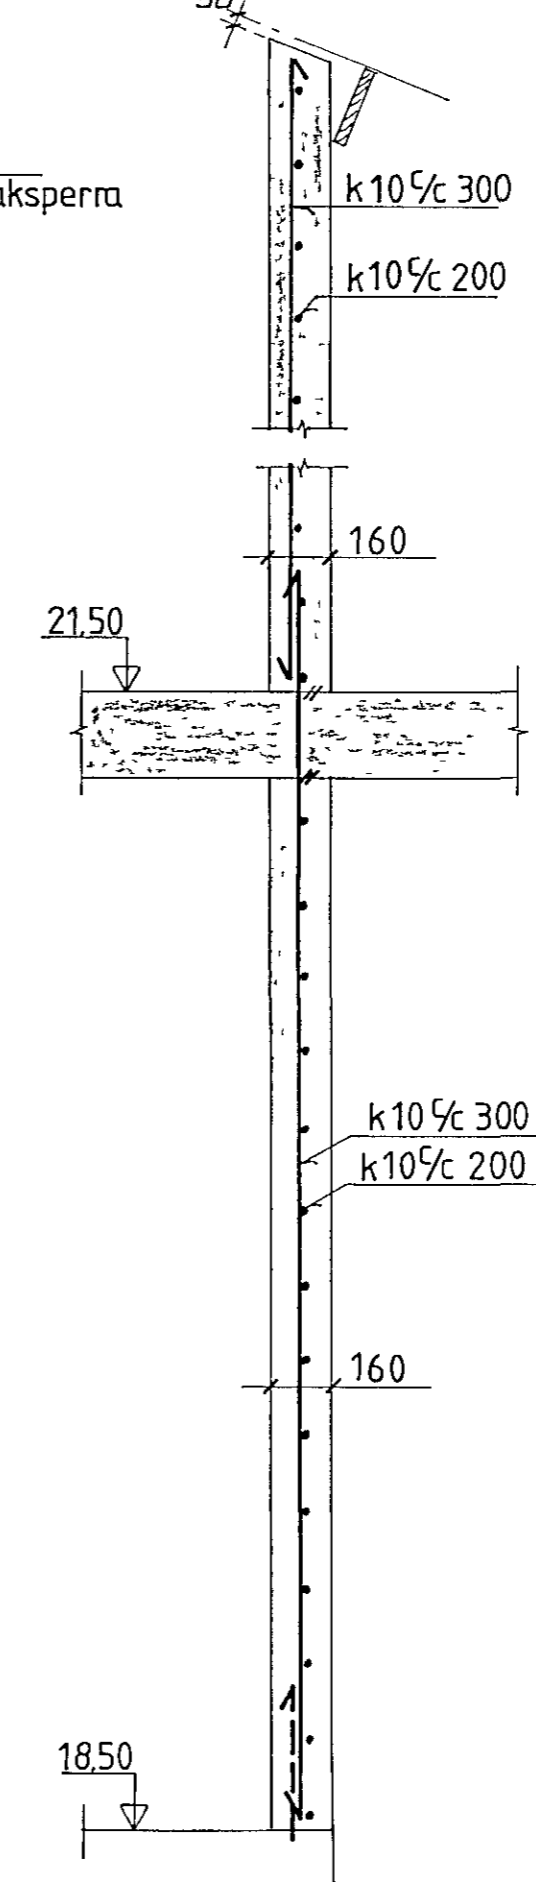

sjá skýringar a tekn nr -1-00

VERKFRÆÐISTOFAN FERILL HF. SUDURLANDSBRÁUT 4 REYKJAVÍK SÍMI 688570

Grunnskóli Setbergi

1 áfangi snið í vegg

DAGS	HANNAÐ	SAMÞYKKT
25 AUG 1988	<i>[Signature]</i>	<i>[Signature]</i>
MKV	TÆKNAD	
1:20	h s	

nr.	326	1	31	A
-----	-----	---	----	---