




1 20/30 mkv 1:20

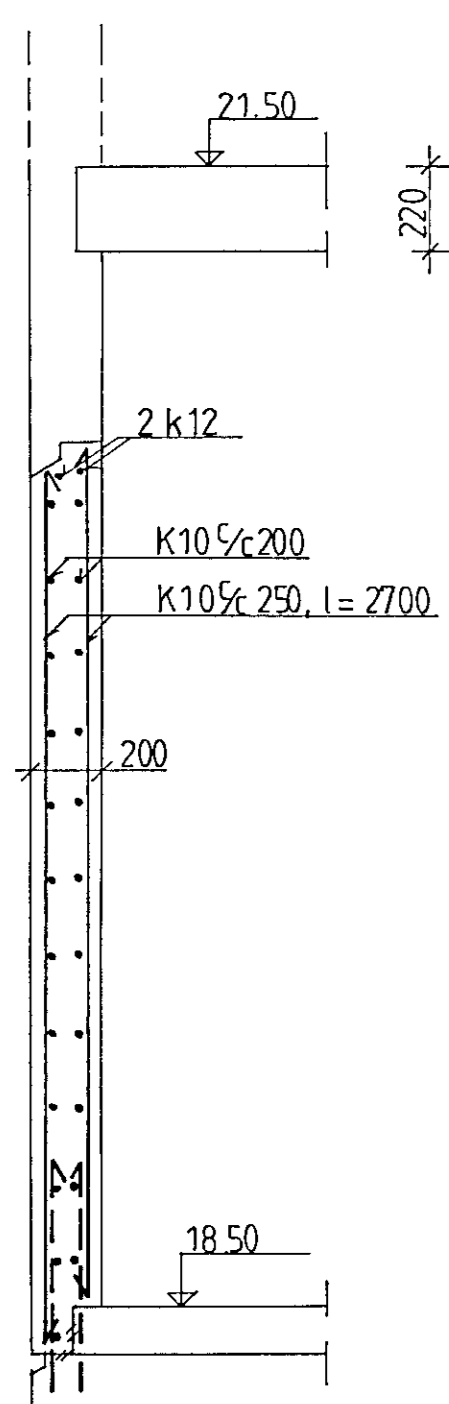


2 23,24 20/30 mkv 1:20

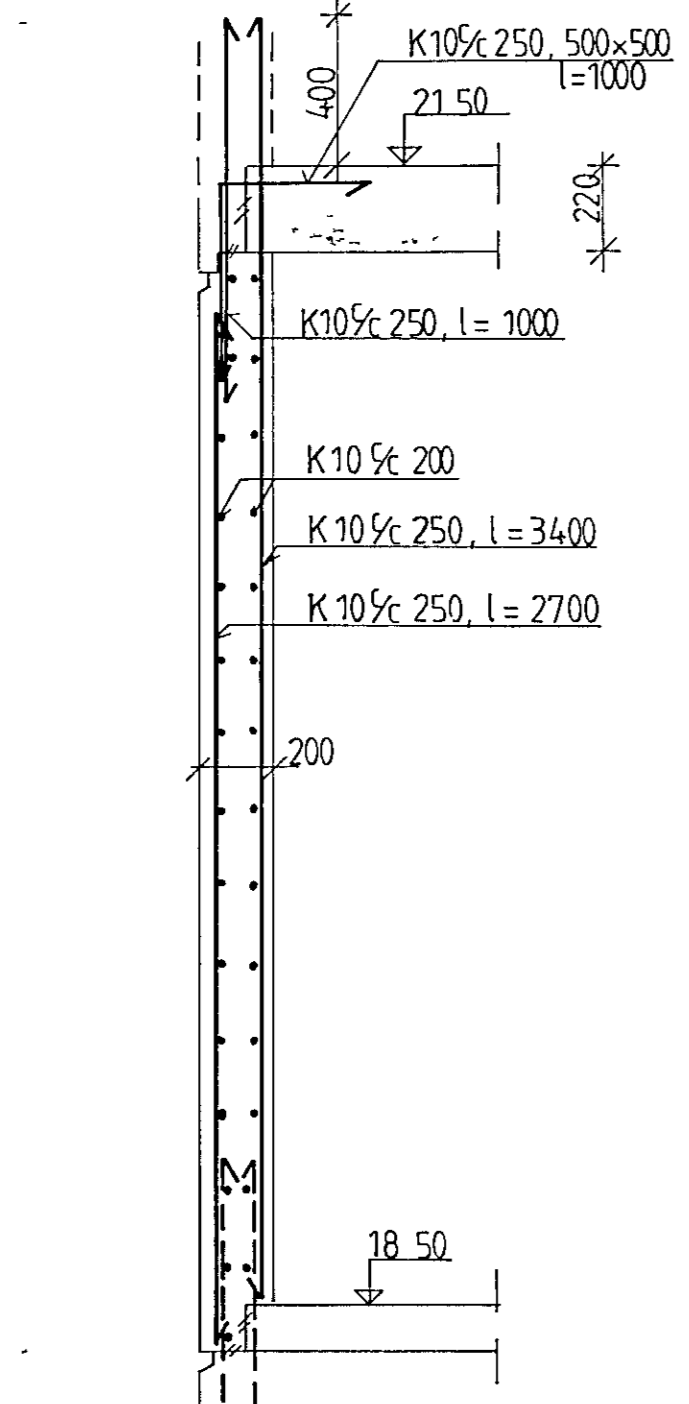


3 20/30 mkv 1:20

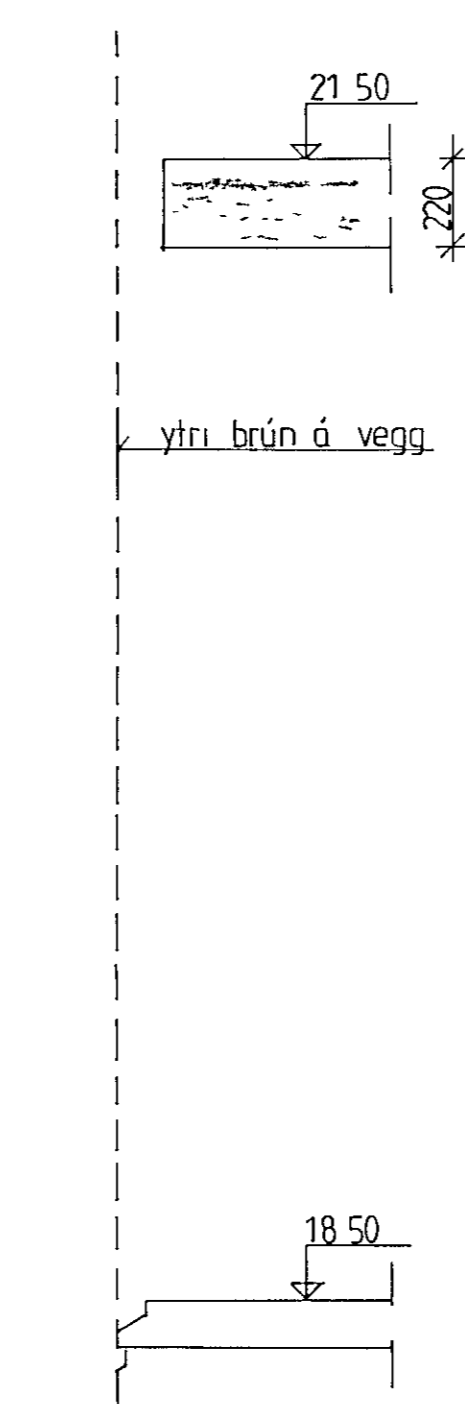


4 20/30 mkv 1:20

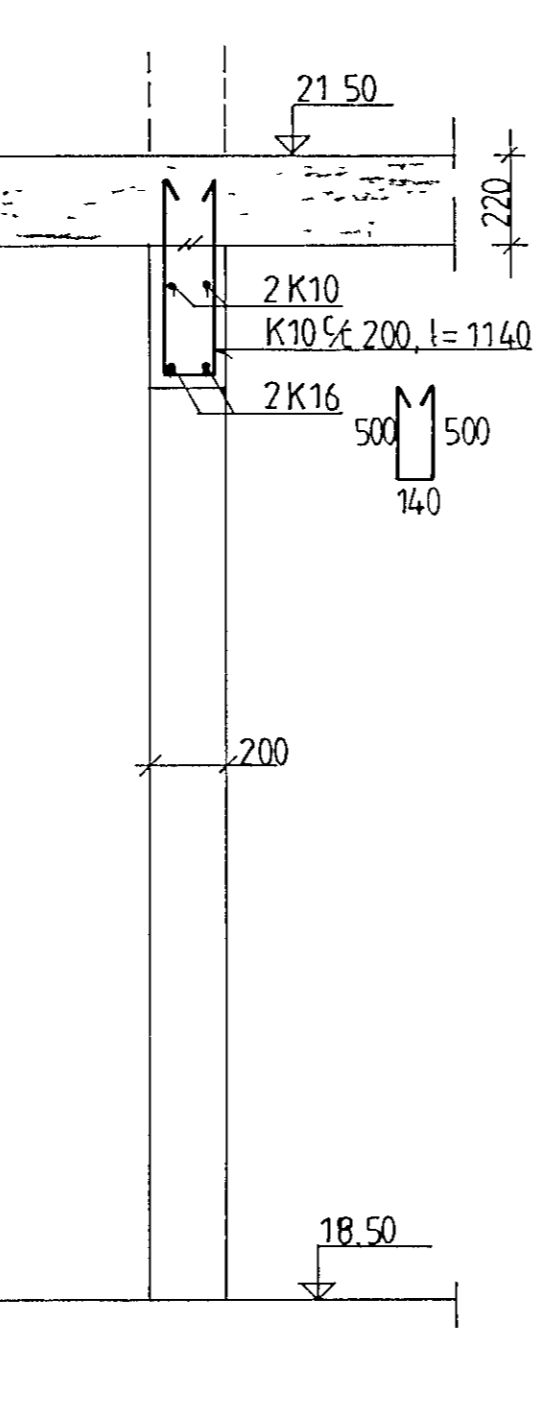


5 20/30 mkv 1:20

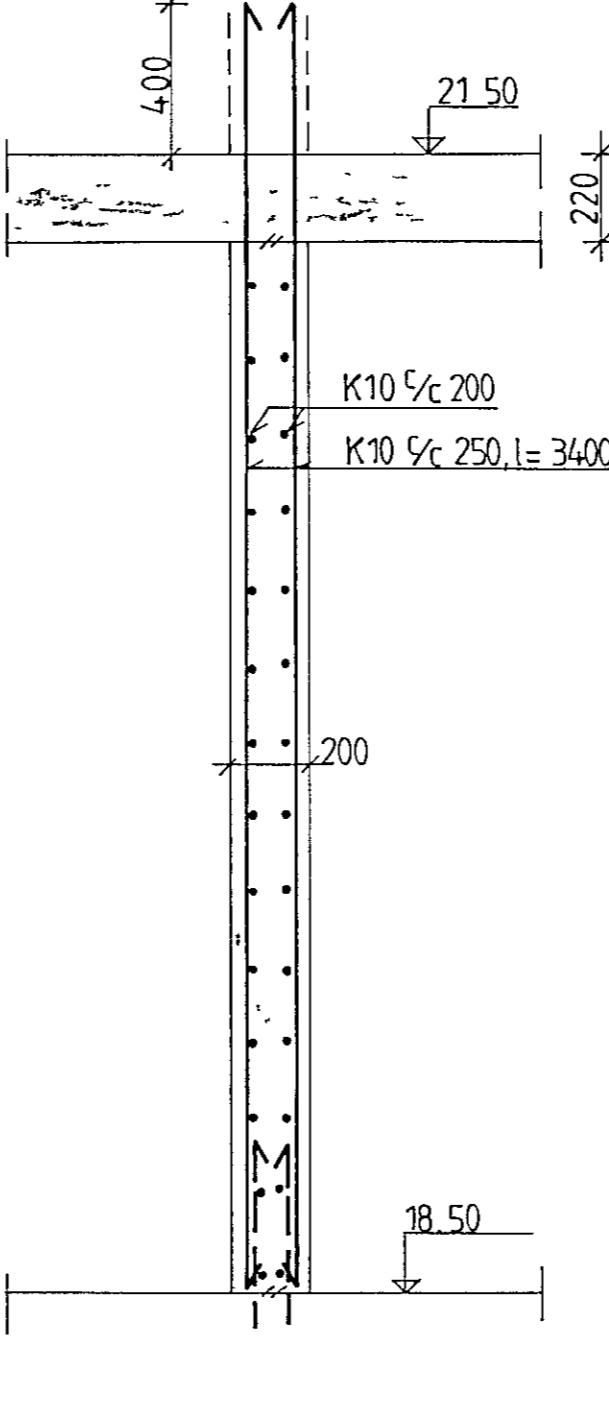


6 20/30 mkv 1:20

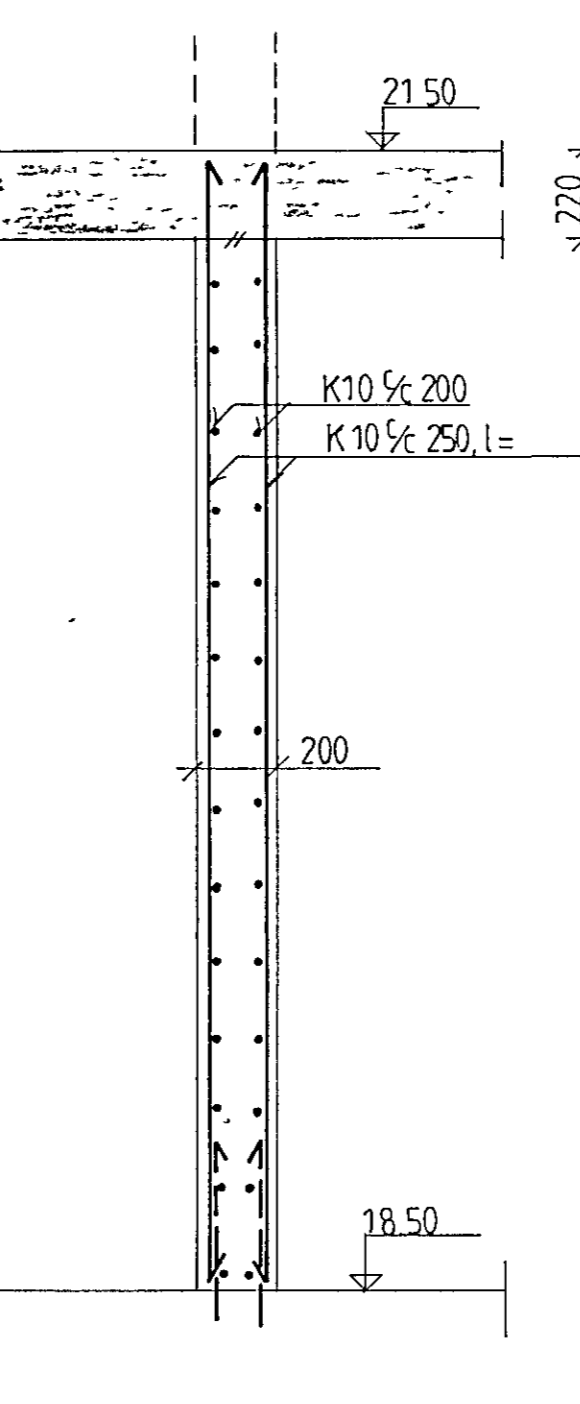


7 20/30 mkv 1:20

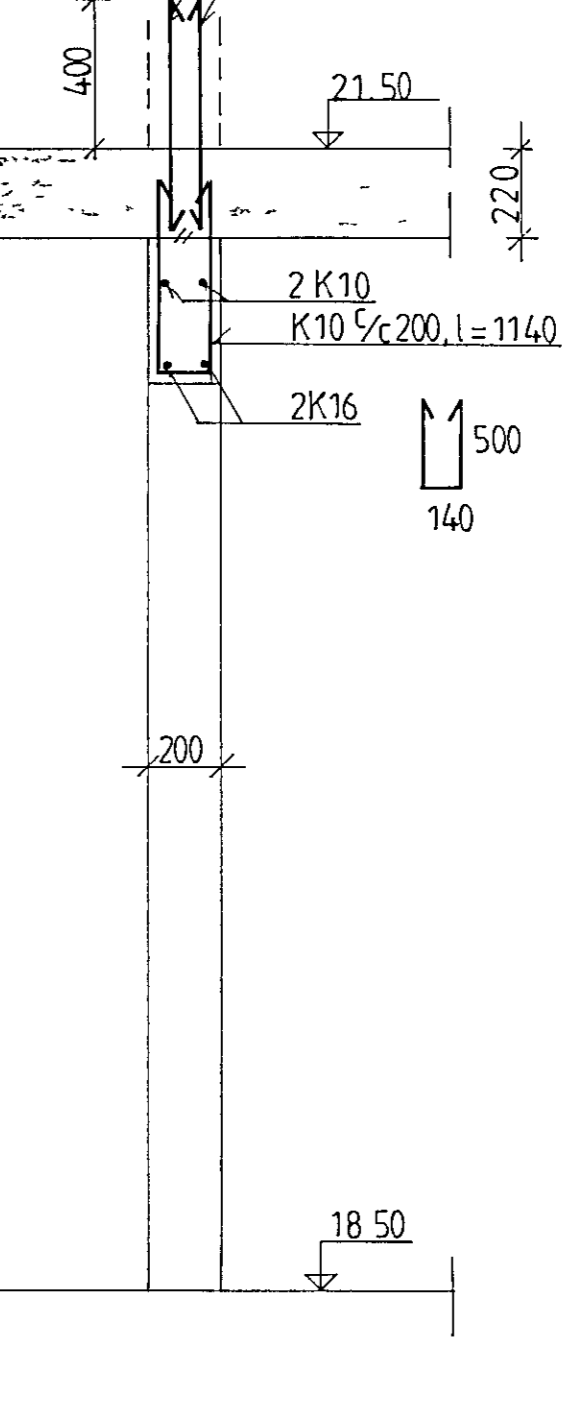


8 20/30 mkv 1:20

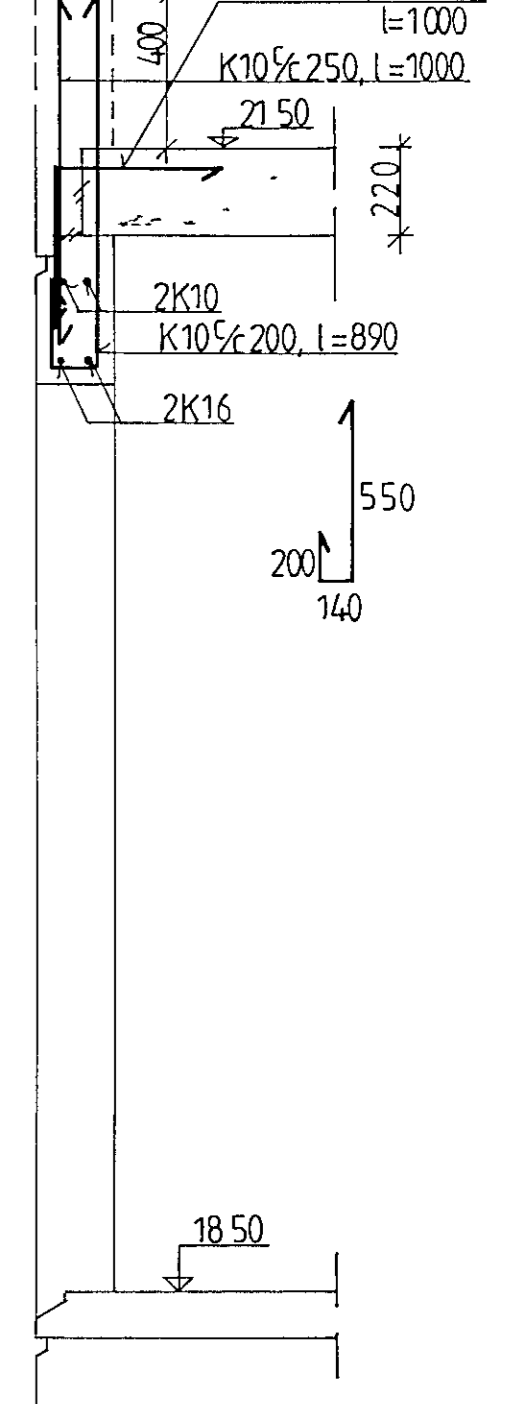


9 20/30 mkv 1:20

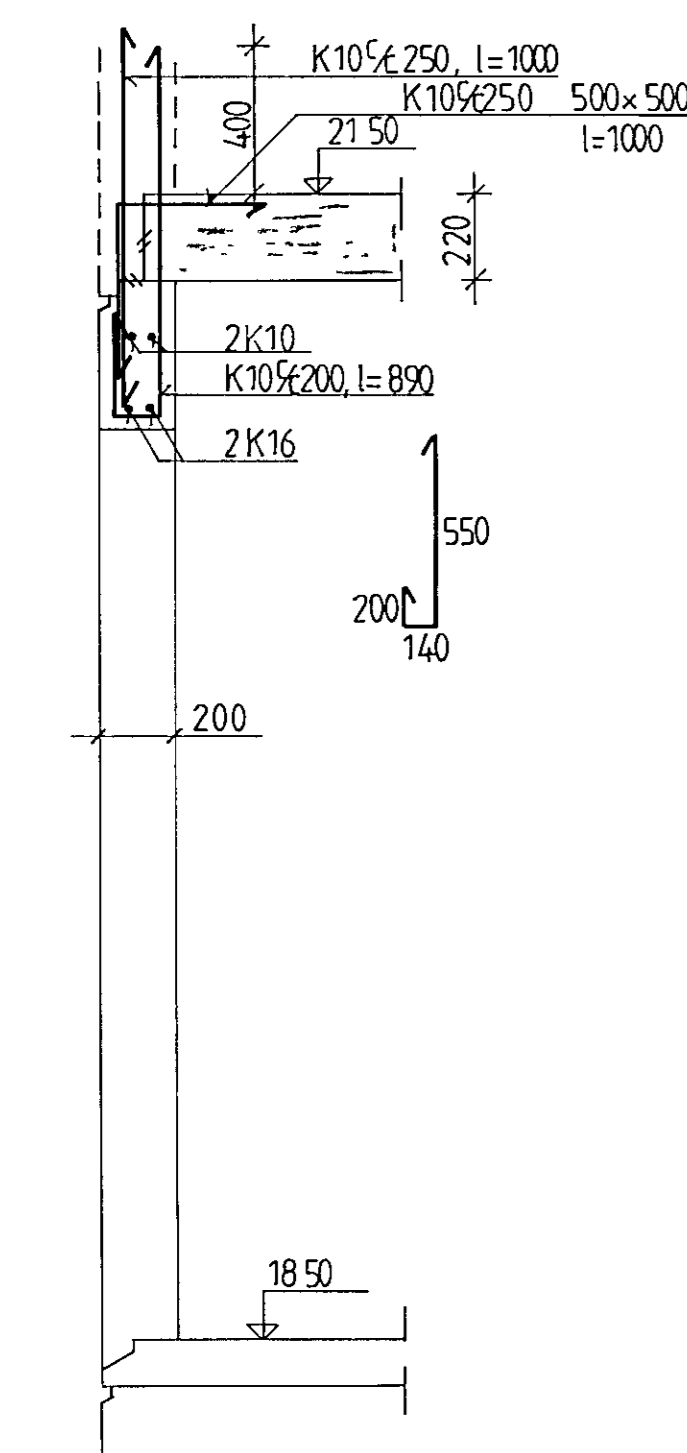


10 20/30 mkv 1:20

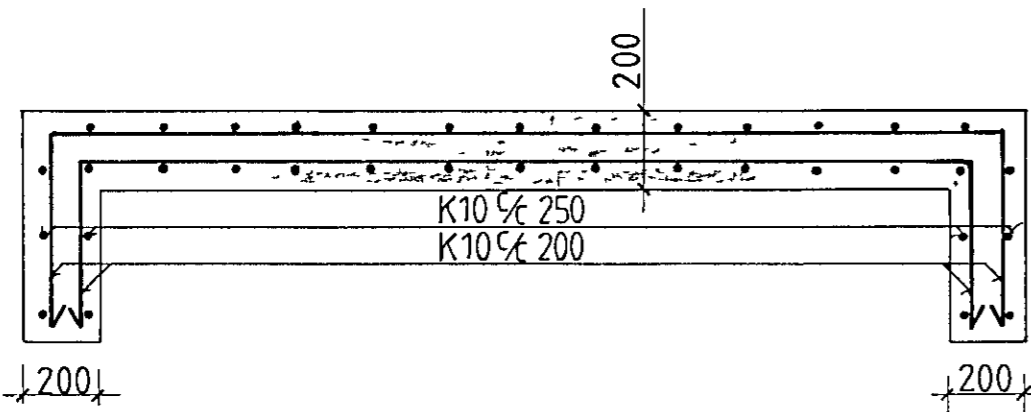

12 24/30 mkv 1:20

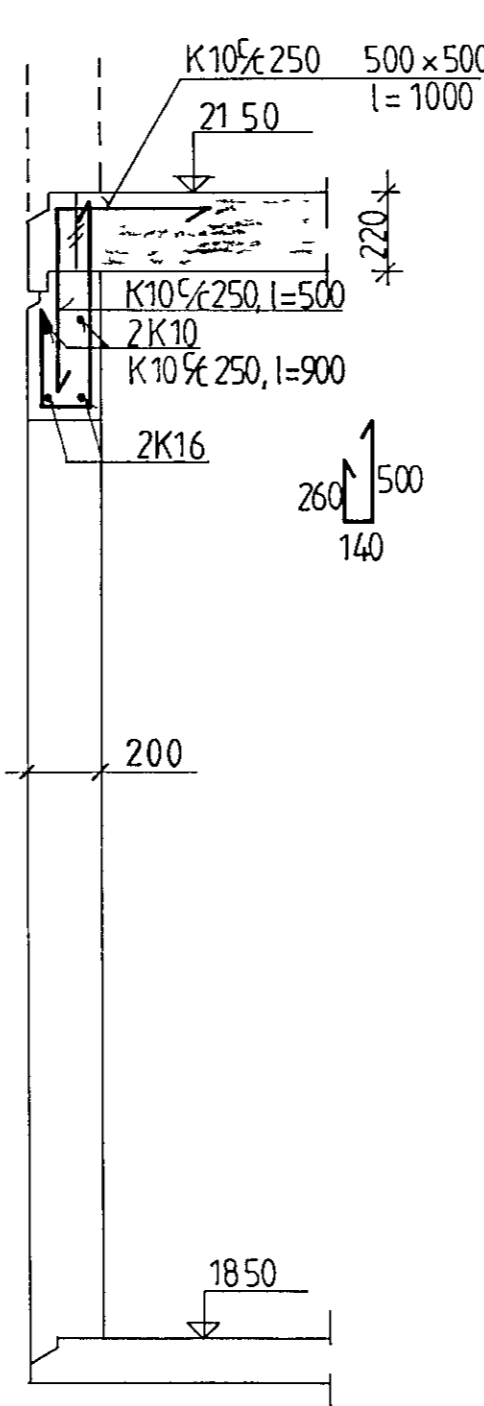


13 24/30 mkv 1:20

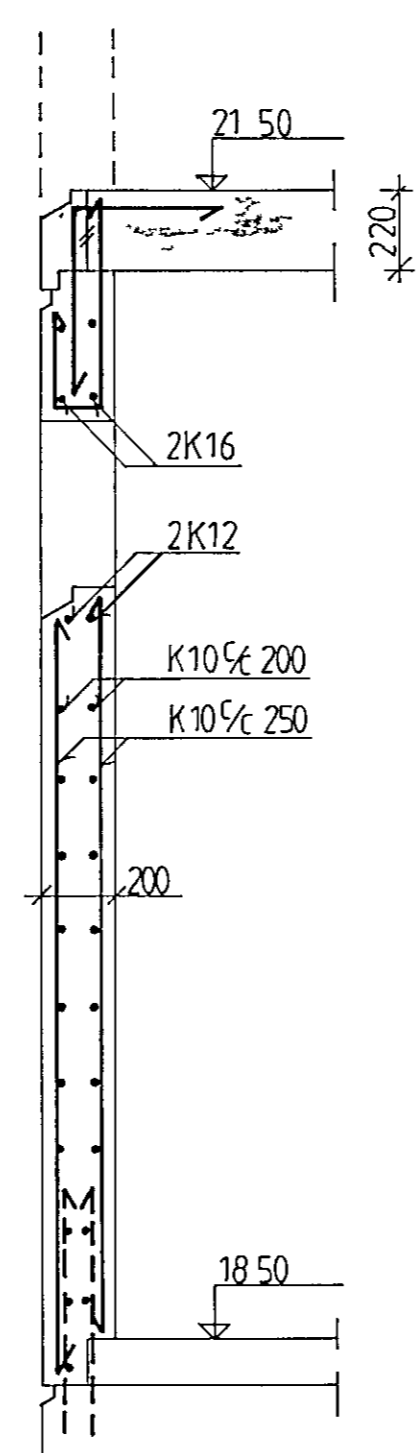

sjá teikn arkitekts

14 24/30

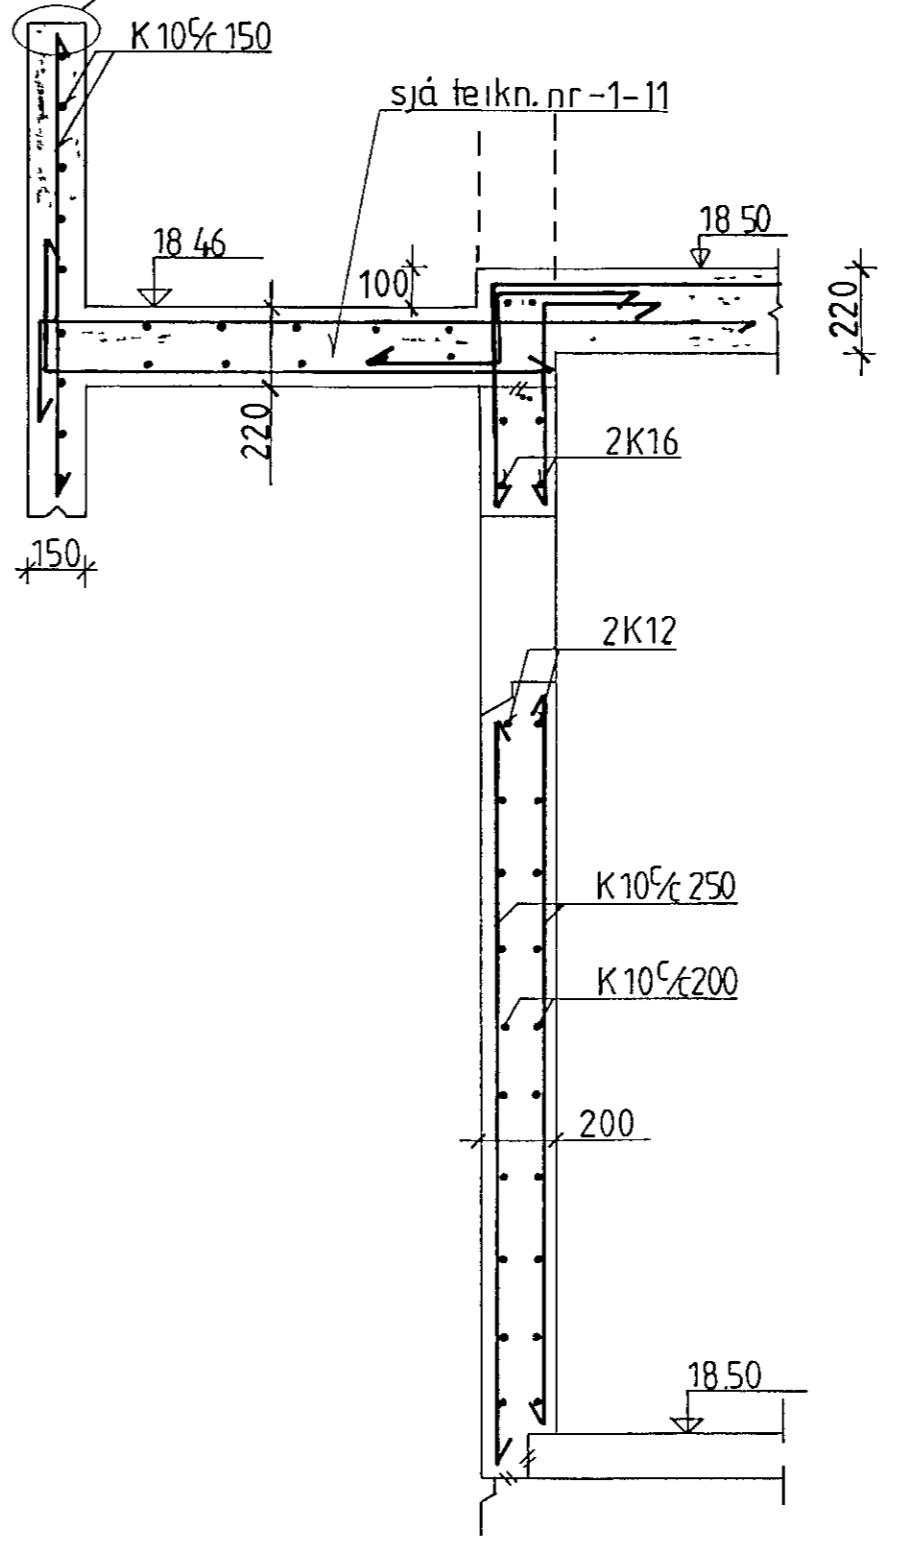

sjá skýningar á teikn nr -1-00

VERKFRÆÐISTOFAN FERILL HF.
 SUDURLANDSBRÁUT 4 REYKJAVÍK Sími 688570

Grunnskóli Setbergi

1 áfangi
 snið í vegg

DAGS	HANNAÐ	SAMBYKKT
25 AUG 1988	<i>[Signature]</i>	<i>[Signature]</i>
MKV	TEIKNAD	nr.
1:20	h s	326

FI	10/1288	SUID	<i>[Signature]</i>	HANNAÐ	SAMP
BR	DAGS				