




veggur V8, mkv 1:50

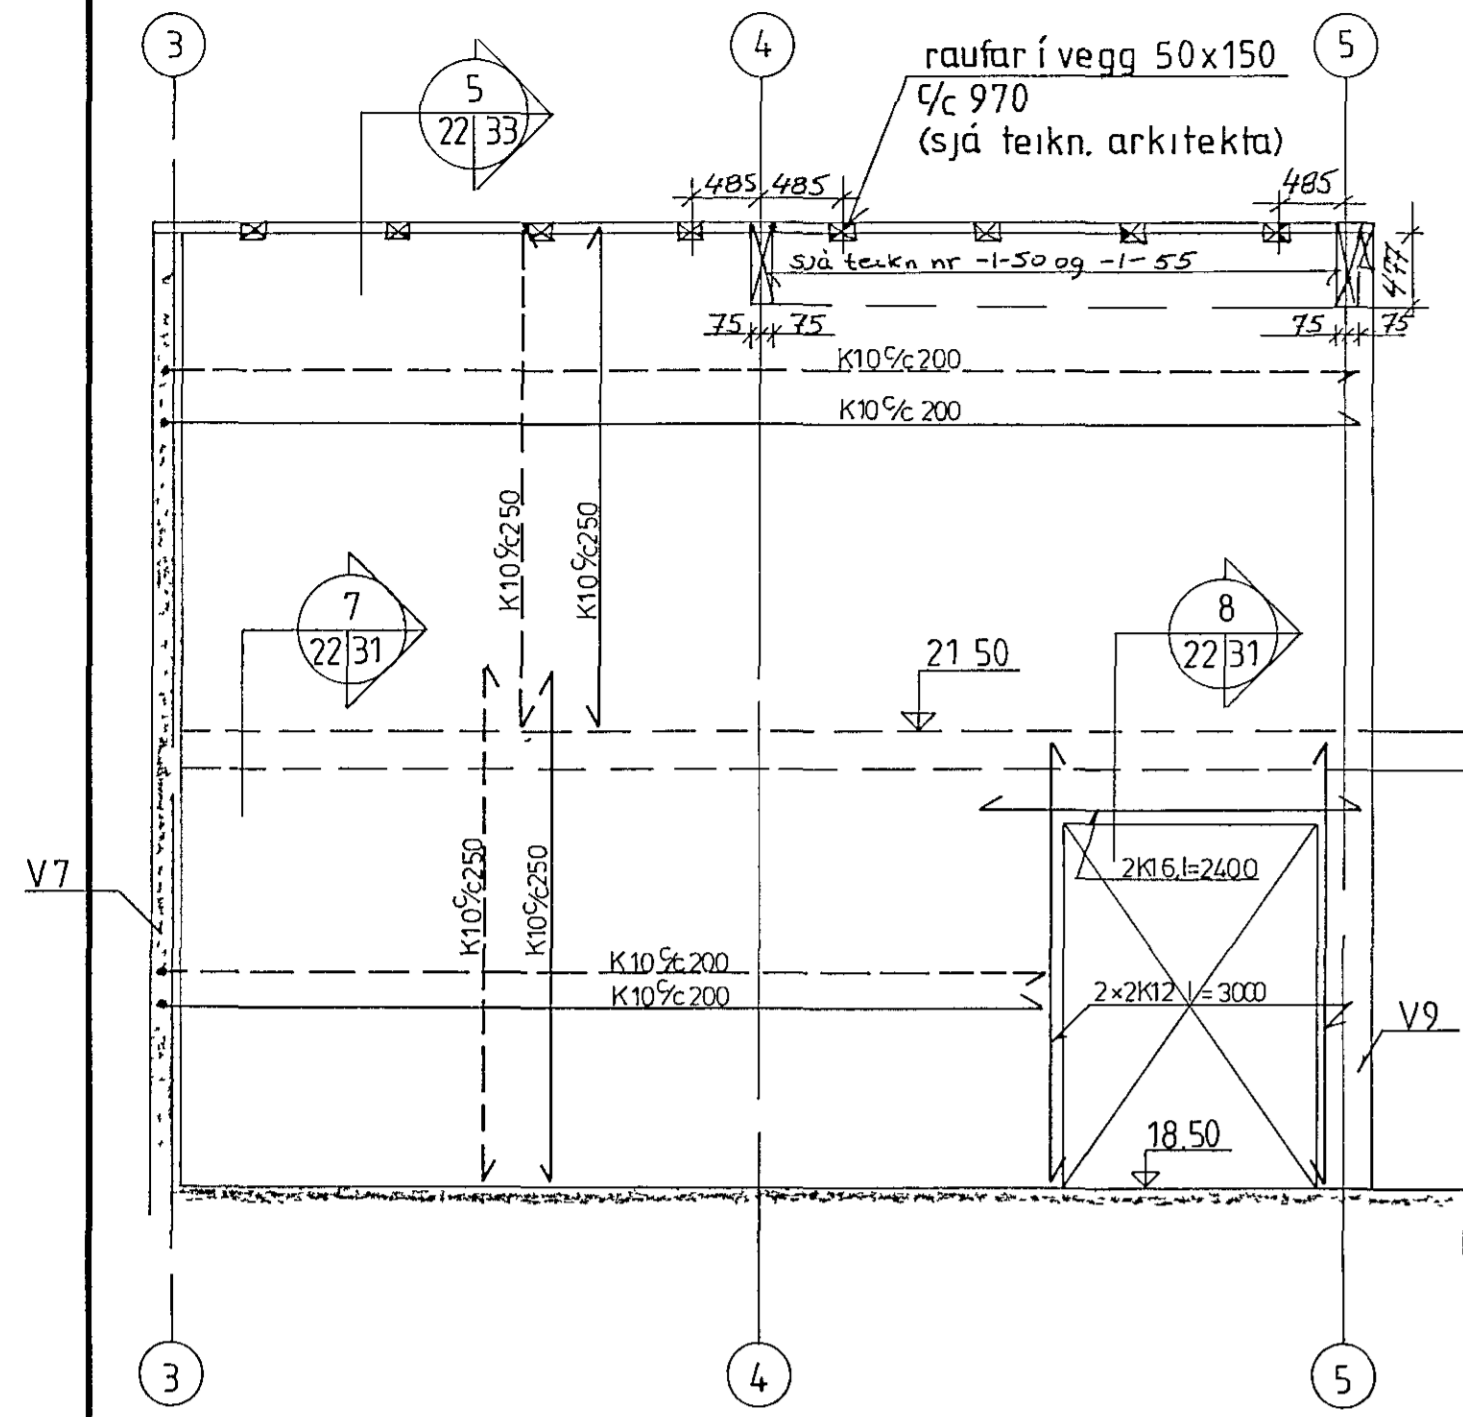


veggur V10, mkv 1:50

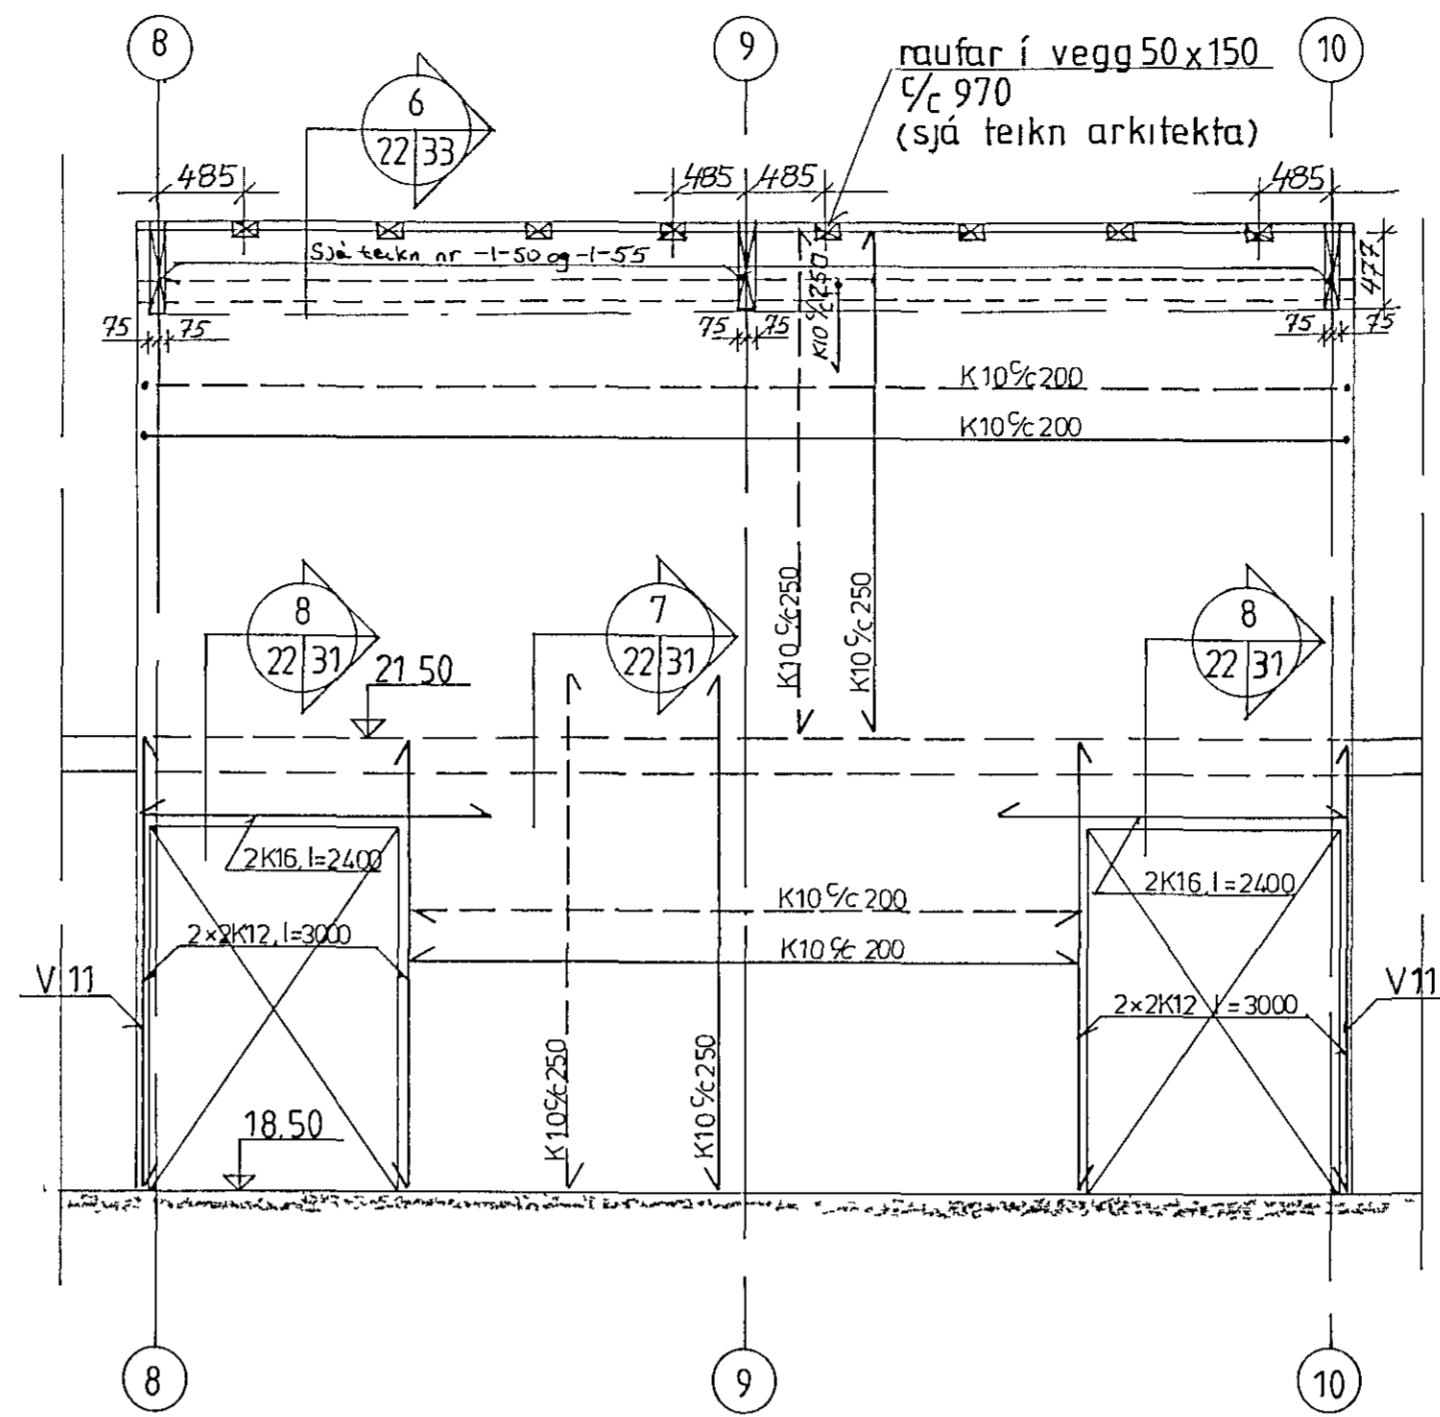


veggur V11, mkv 1:50

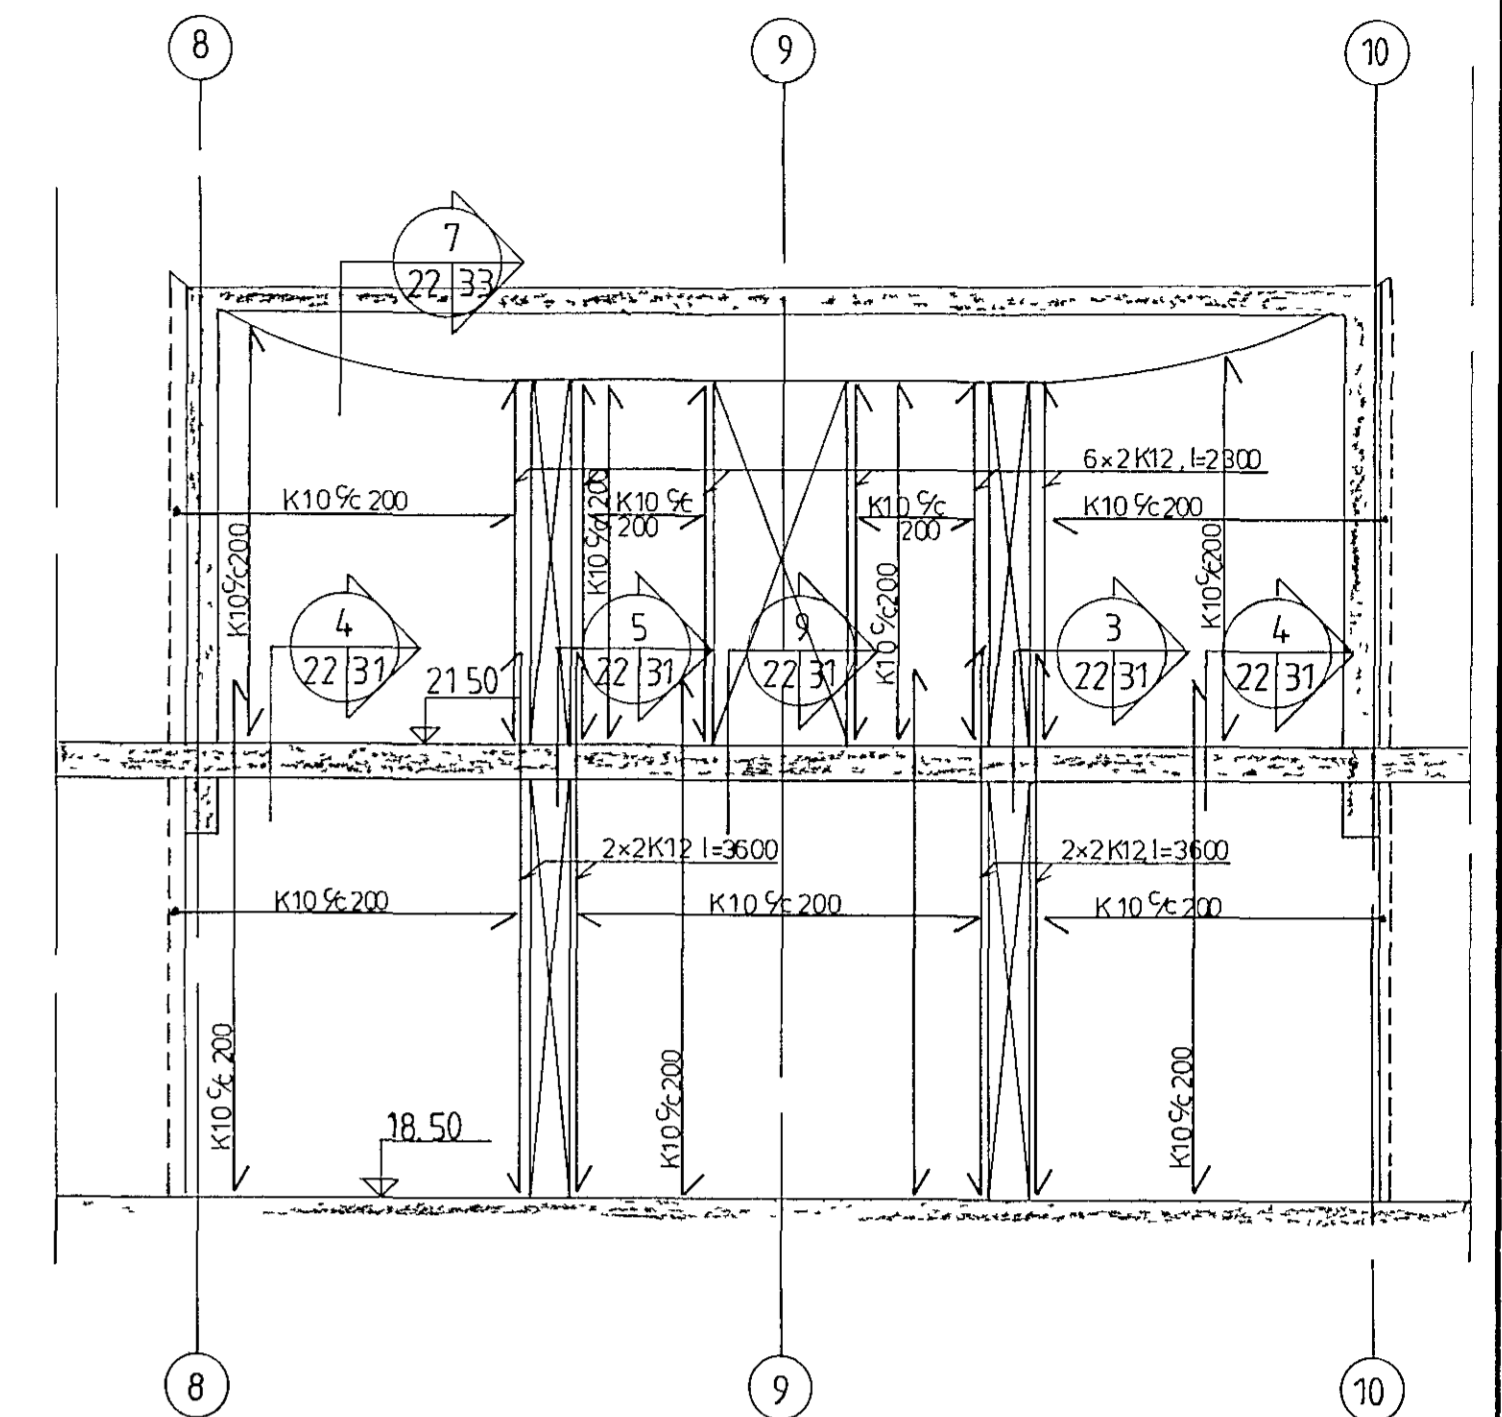


veggur V9, mkv 1:50

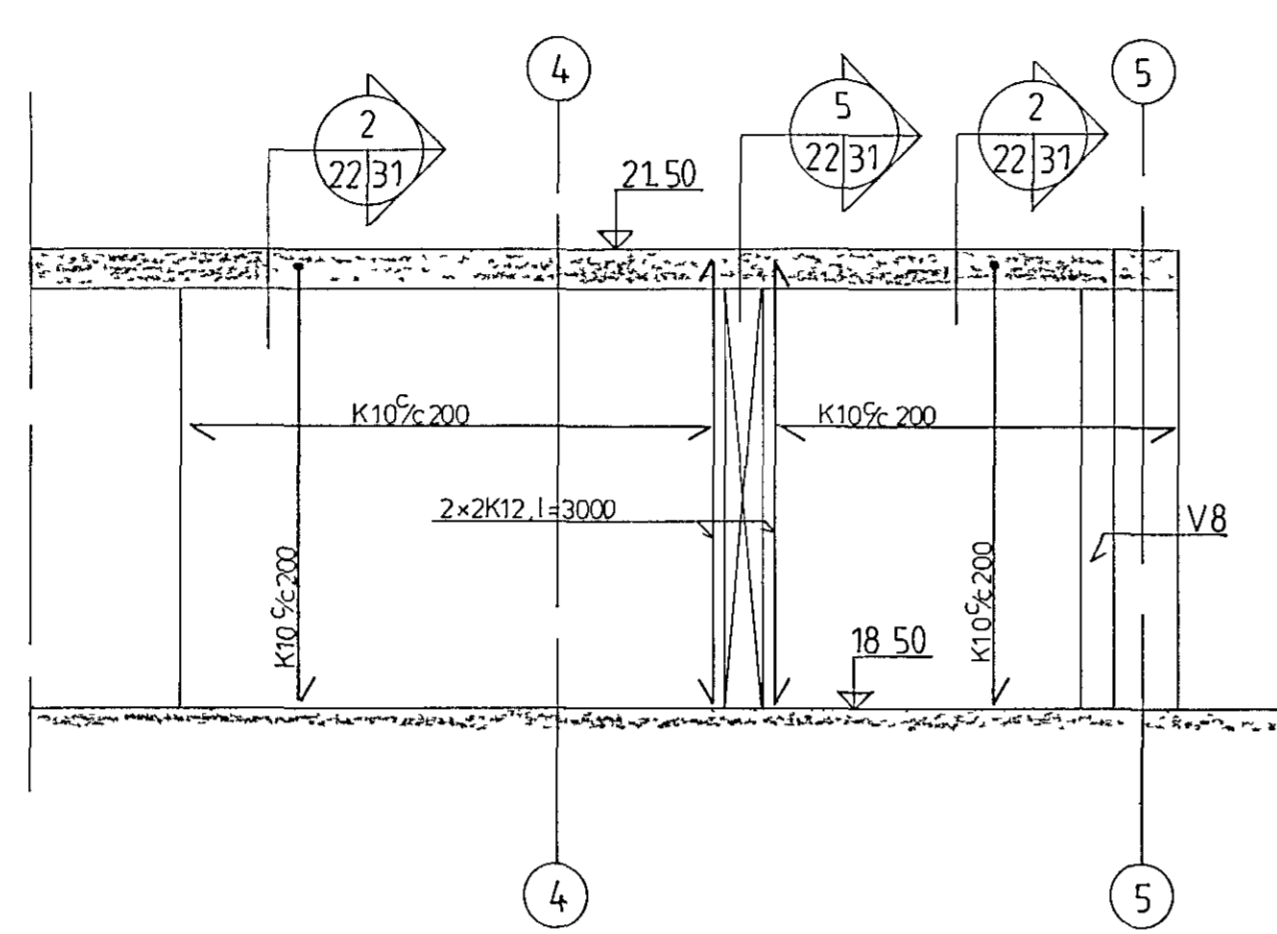


hallandi plata yfir 2.hæð mkv 1:50

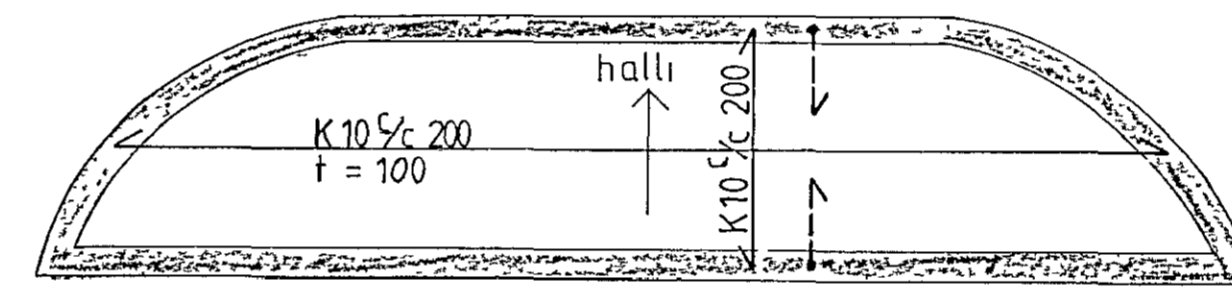

veggur V12, mkv 1:50

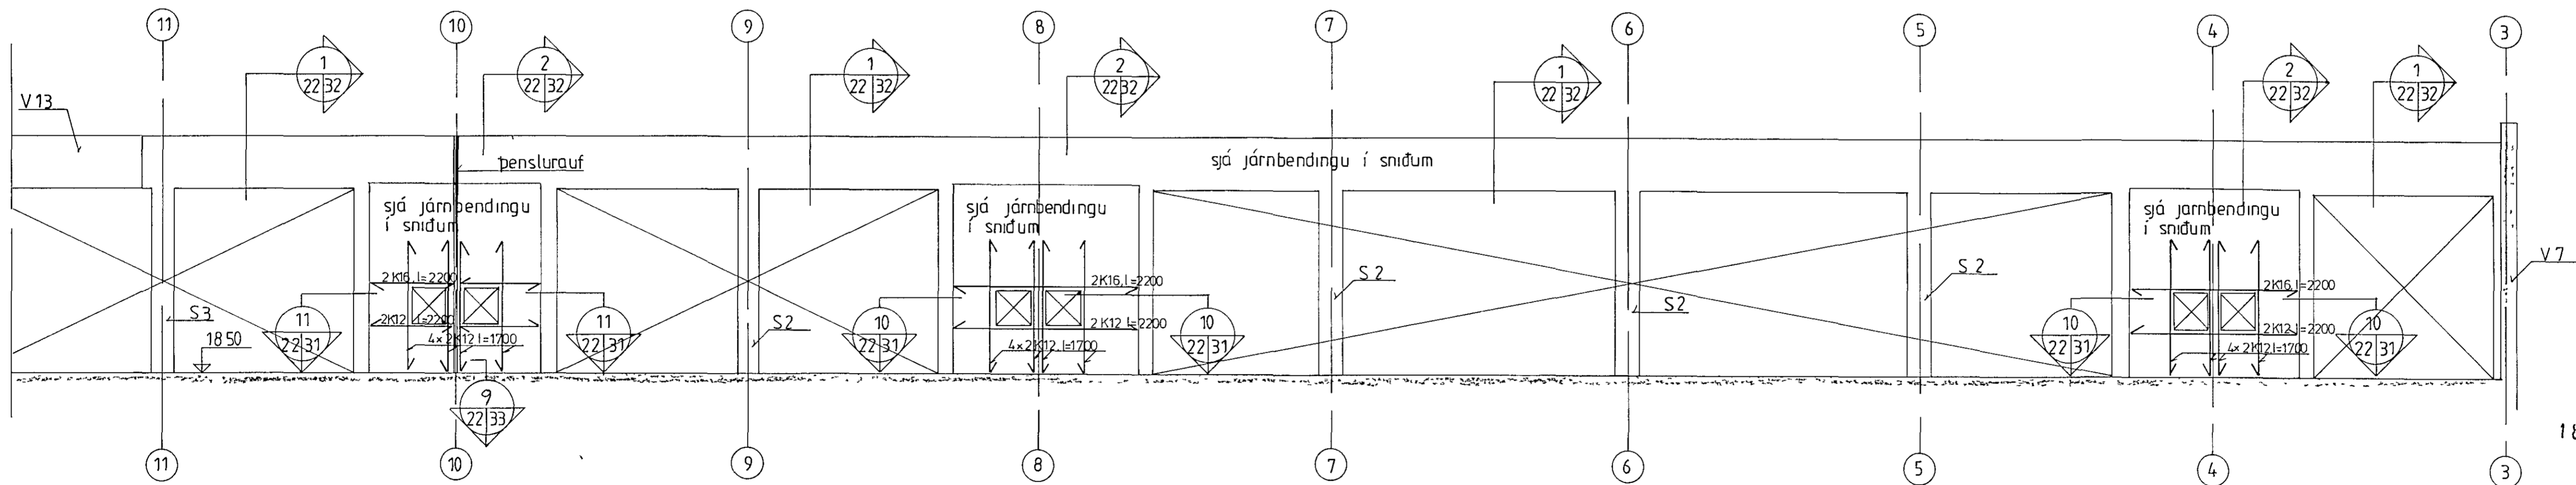

18 JAN 1989

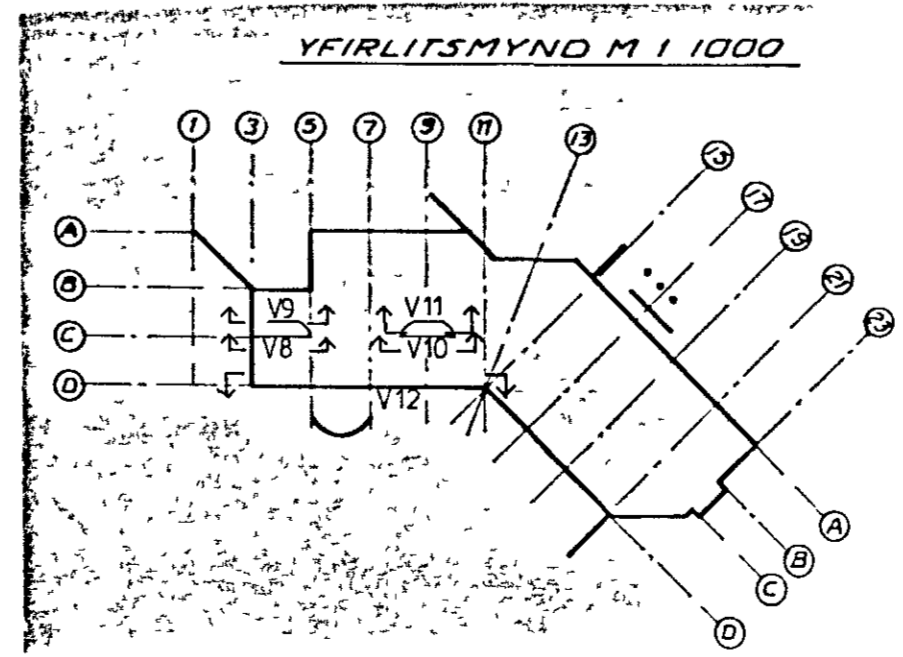

sjá skýringar á teikn nr -1-00

| | | | |
|----|----------|-------------------|--|
| B | 11.12.88 | plata | |
| A | 9.12.88 | V8, V10, V11, V12 | |
| BR | DAGS | | |

VERKFRÆDISTOFAN FERILL HF.
 SUDURLANDSBRÁUT 4 REYKJAVÍK Sími 686570

Grunnskóli Setbergi
 1 áfangi
 hlúðarmyndir veggja V8 - V12

| | | |
|-------------|--------------------|----------------------|
| DAGS | HANNAÐ | SAMBYKKT |
| 25 AUG 1988 | <i>[Signature]</i> | <i>[Signature]</i> |
| MKV | TEIKNAD | |
| 1:50 | h.s. | nr. 326 1 22 B |