






veggur V13, mkv 1:50

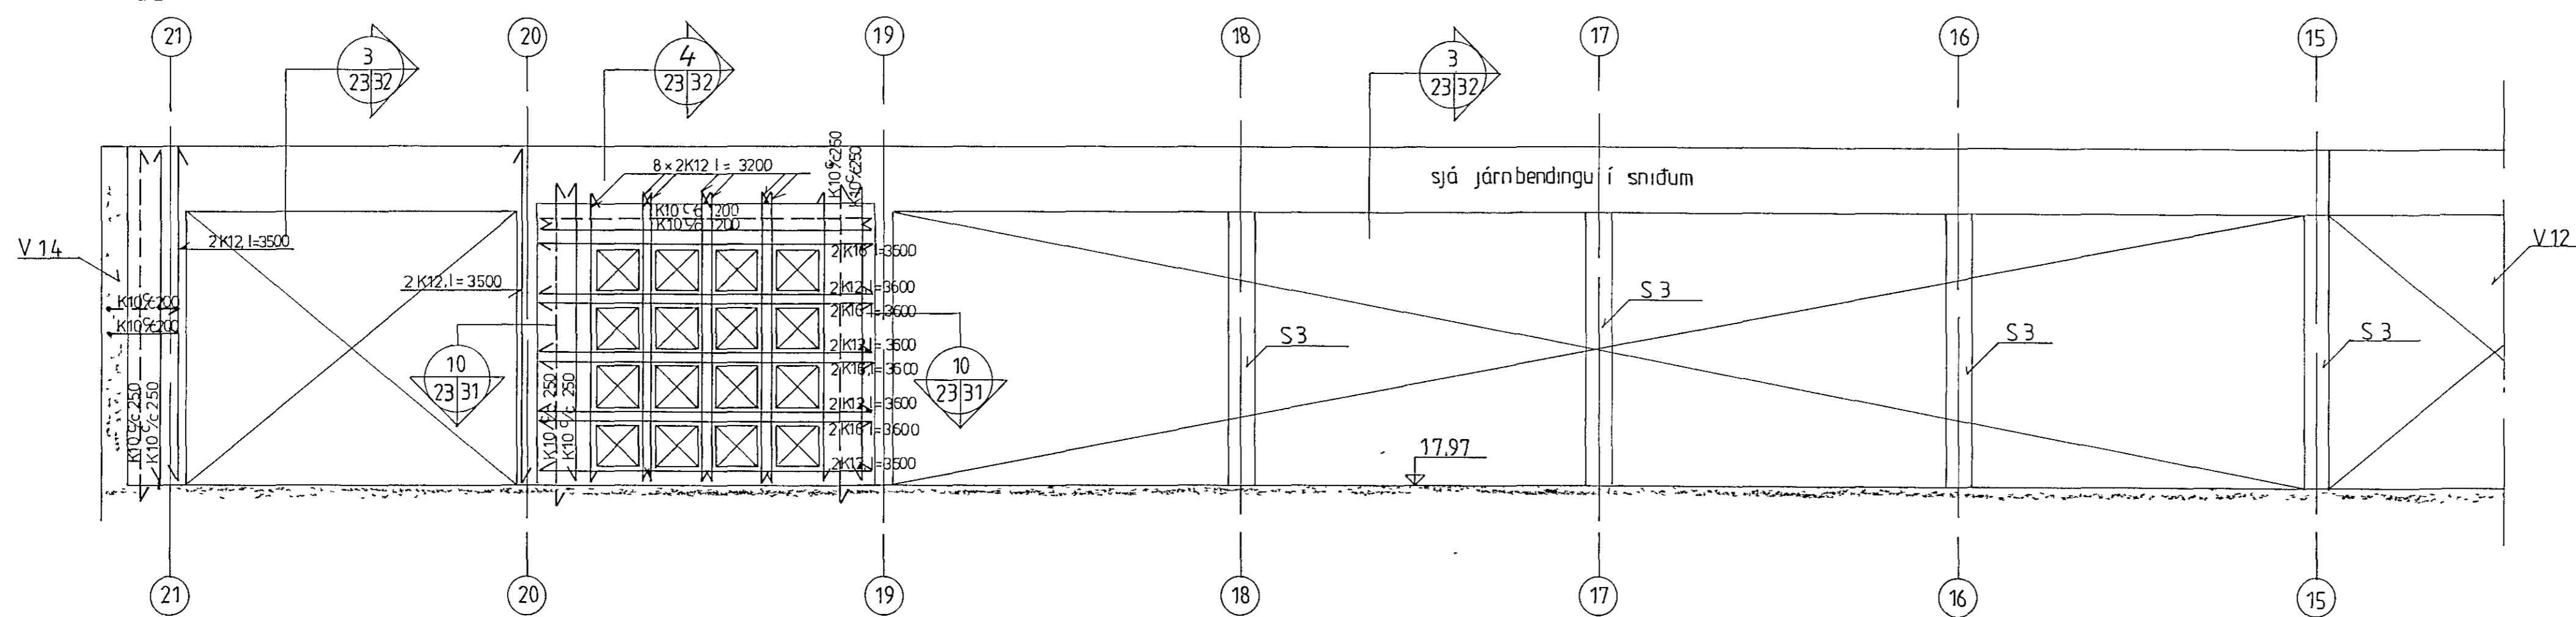

veggur V14, mkv 1:50

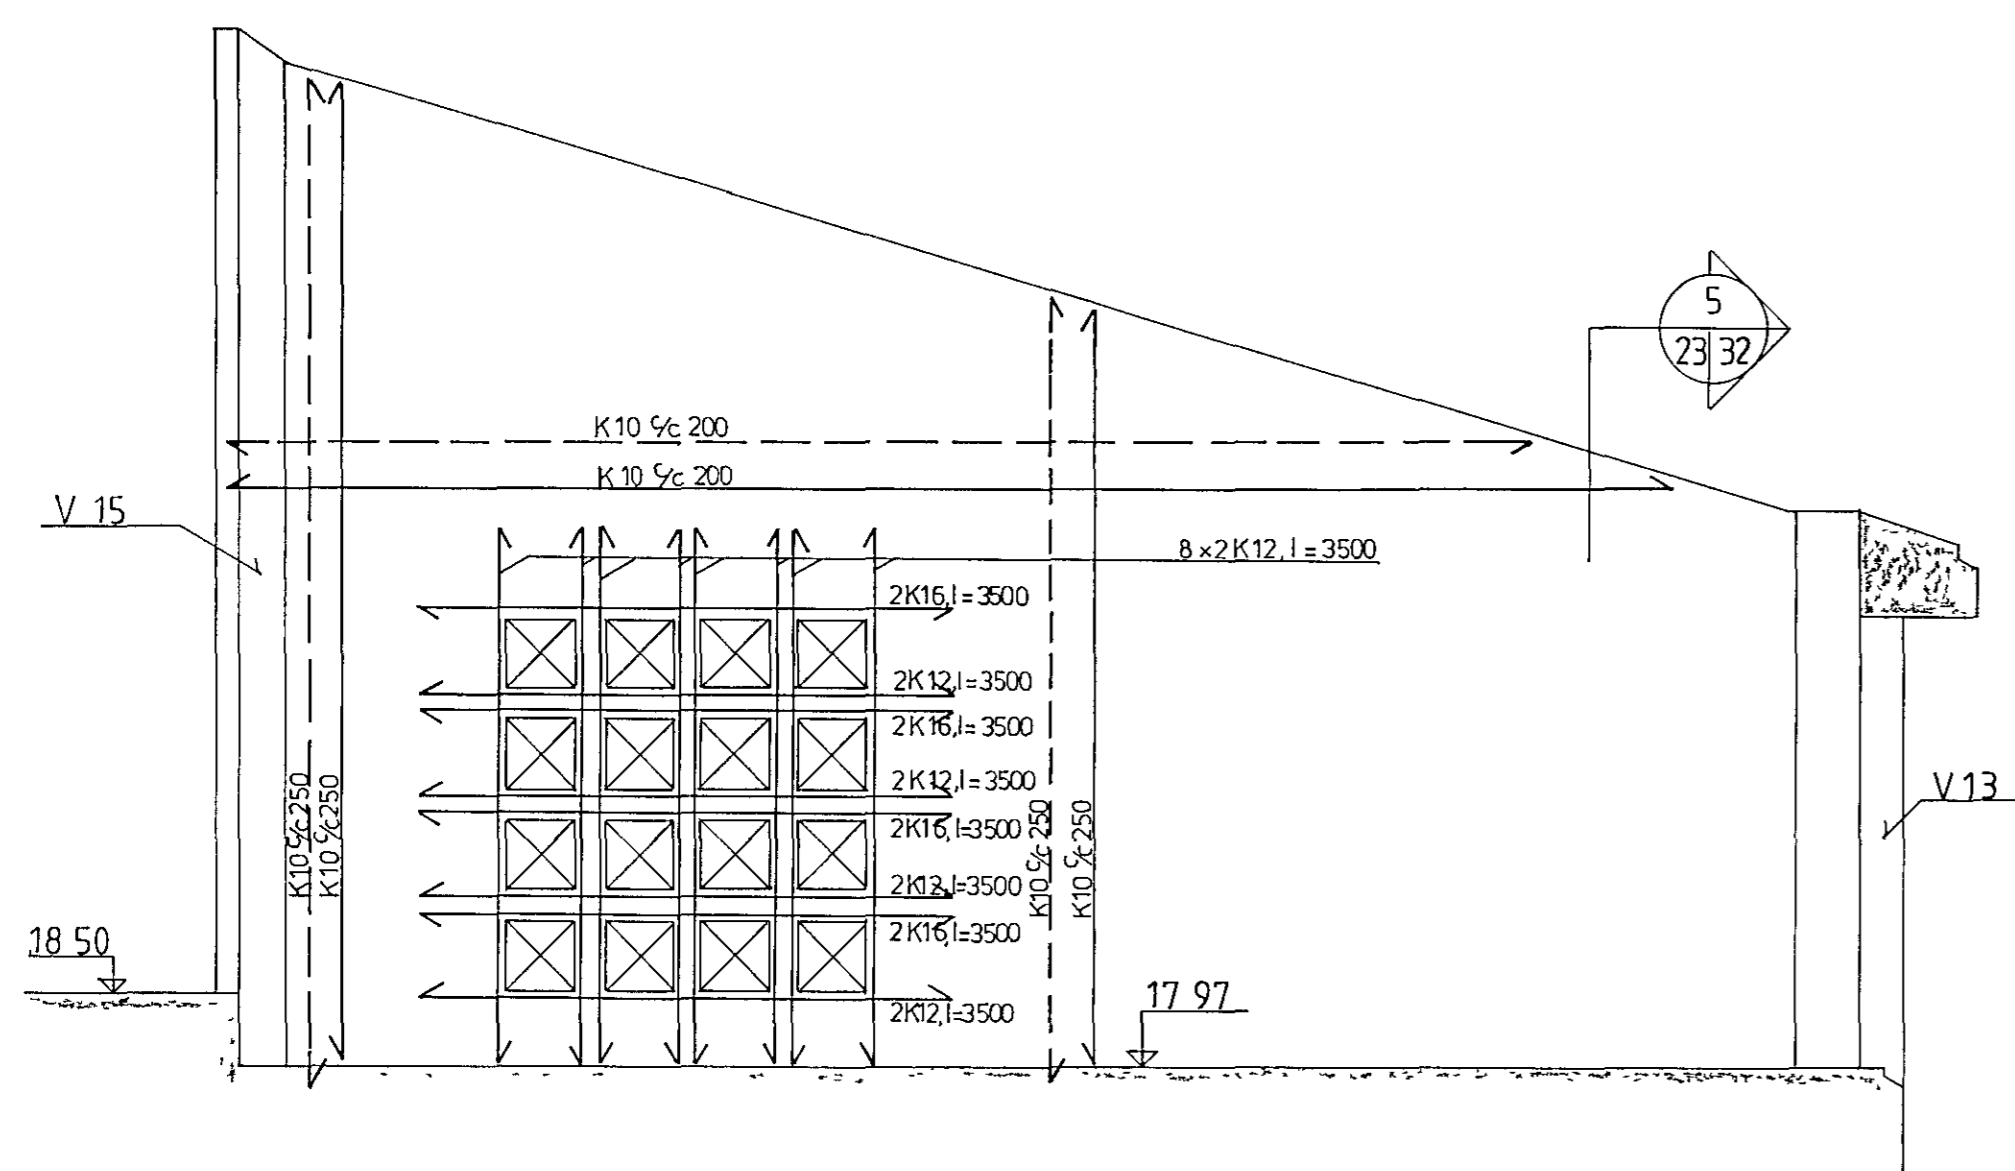

veggur V15, mkv 1:50

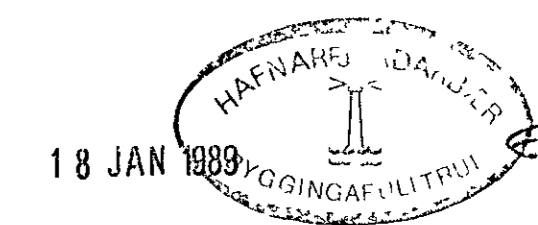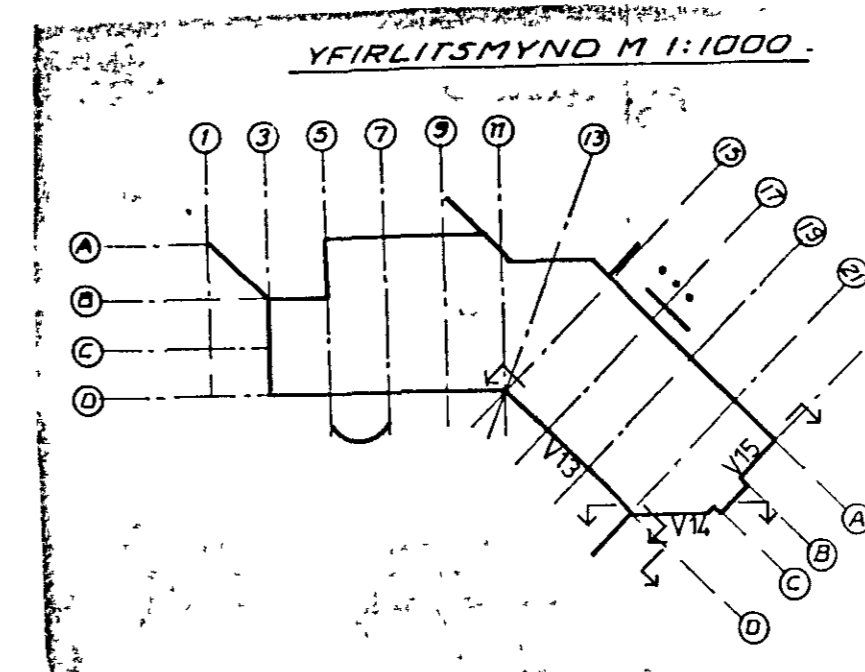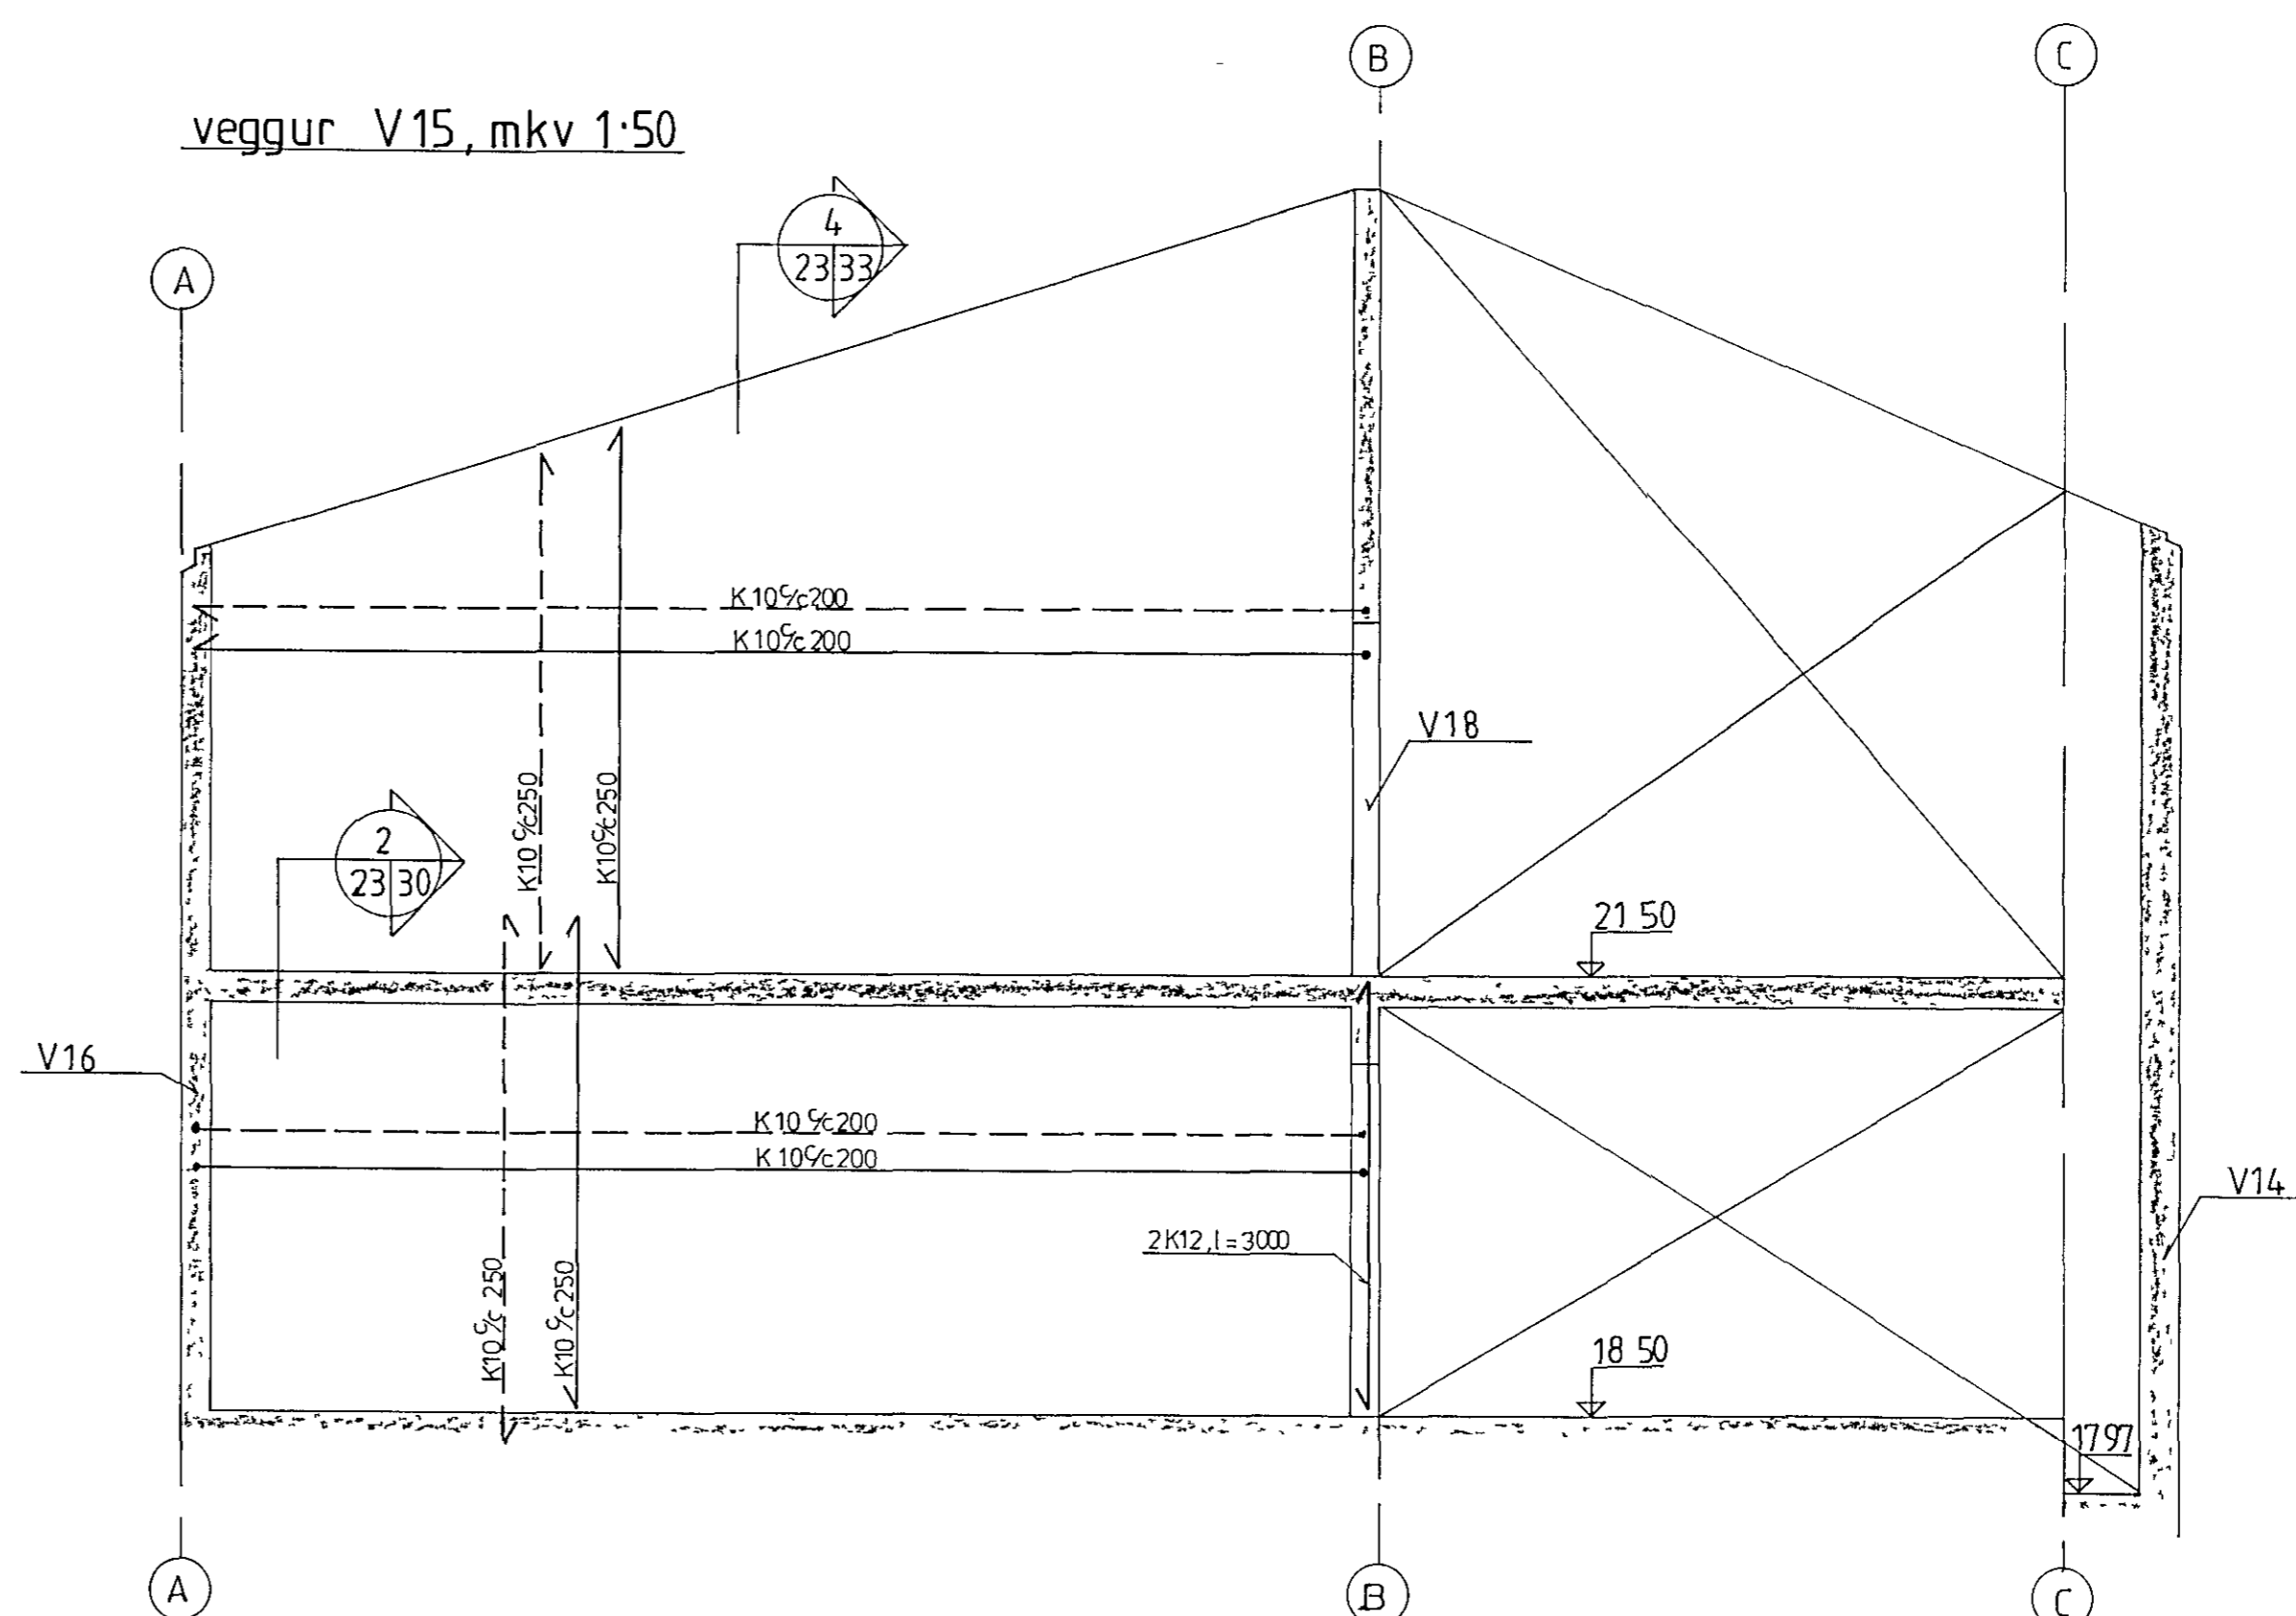

sjá skýrningar á teikn nr -1-00

VERKFRÆÐISTOEFAN FERILL HF.
SUDURLANDSBRÁUT 4 REYKJAVÍK SÍMI 688570

Grunnskóli Setbergi
1 áfangi
hlífarmyndir veggja V13 - V15

BR	DAGS	2012/88	BITI MILLI (3) OG (4)	HANNAD	SAMP
DAGS		2.5	AUB	h s	SAMPYKKT
MKV		1.50	TEIKNAD	nr.	326 1 23 A