

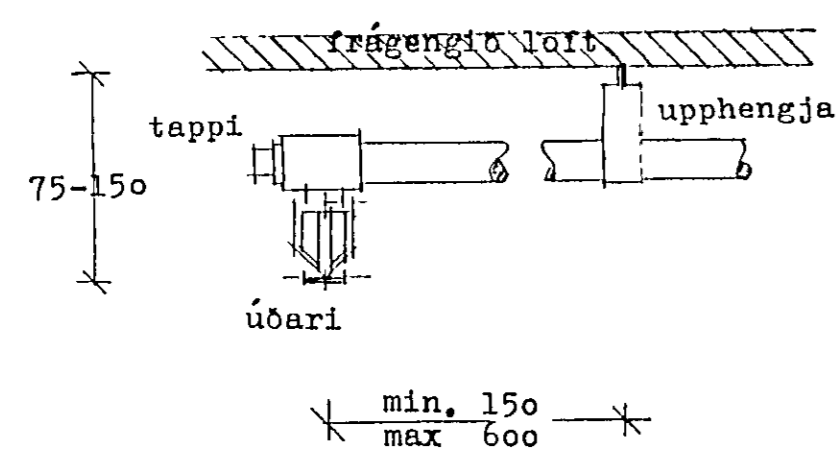



Deili 1 1:10

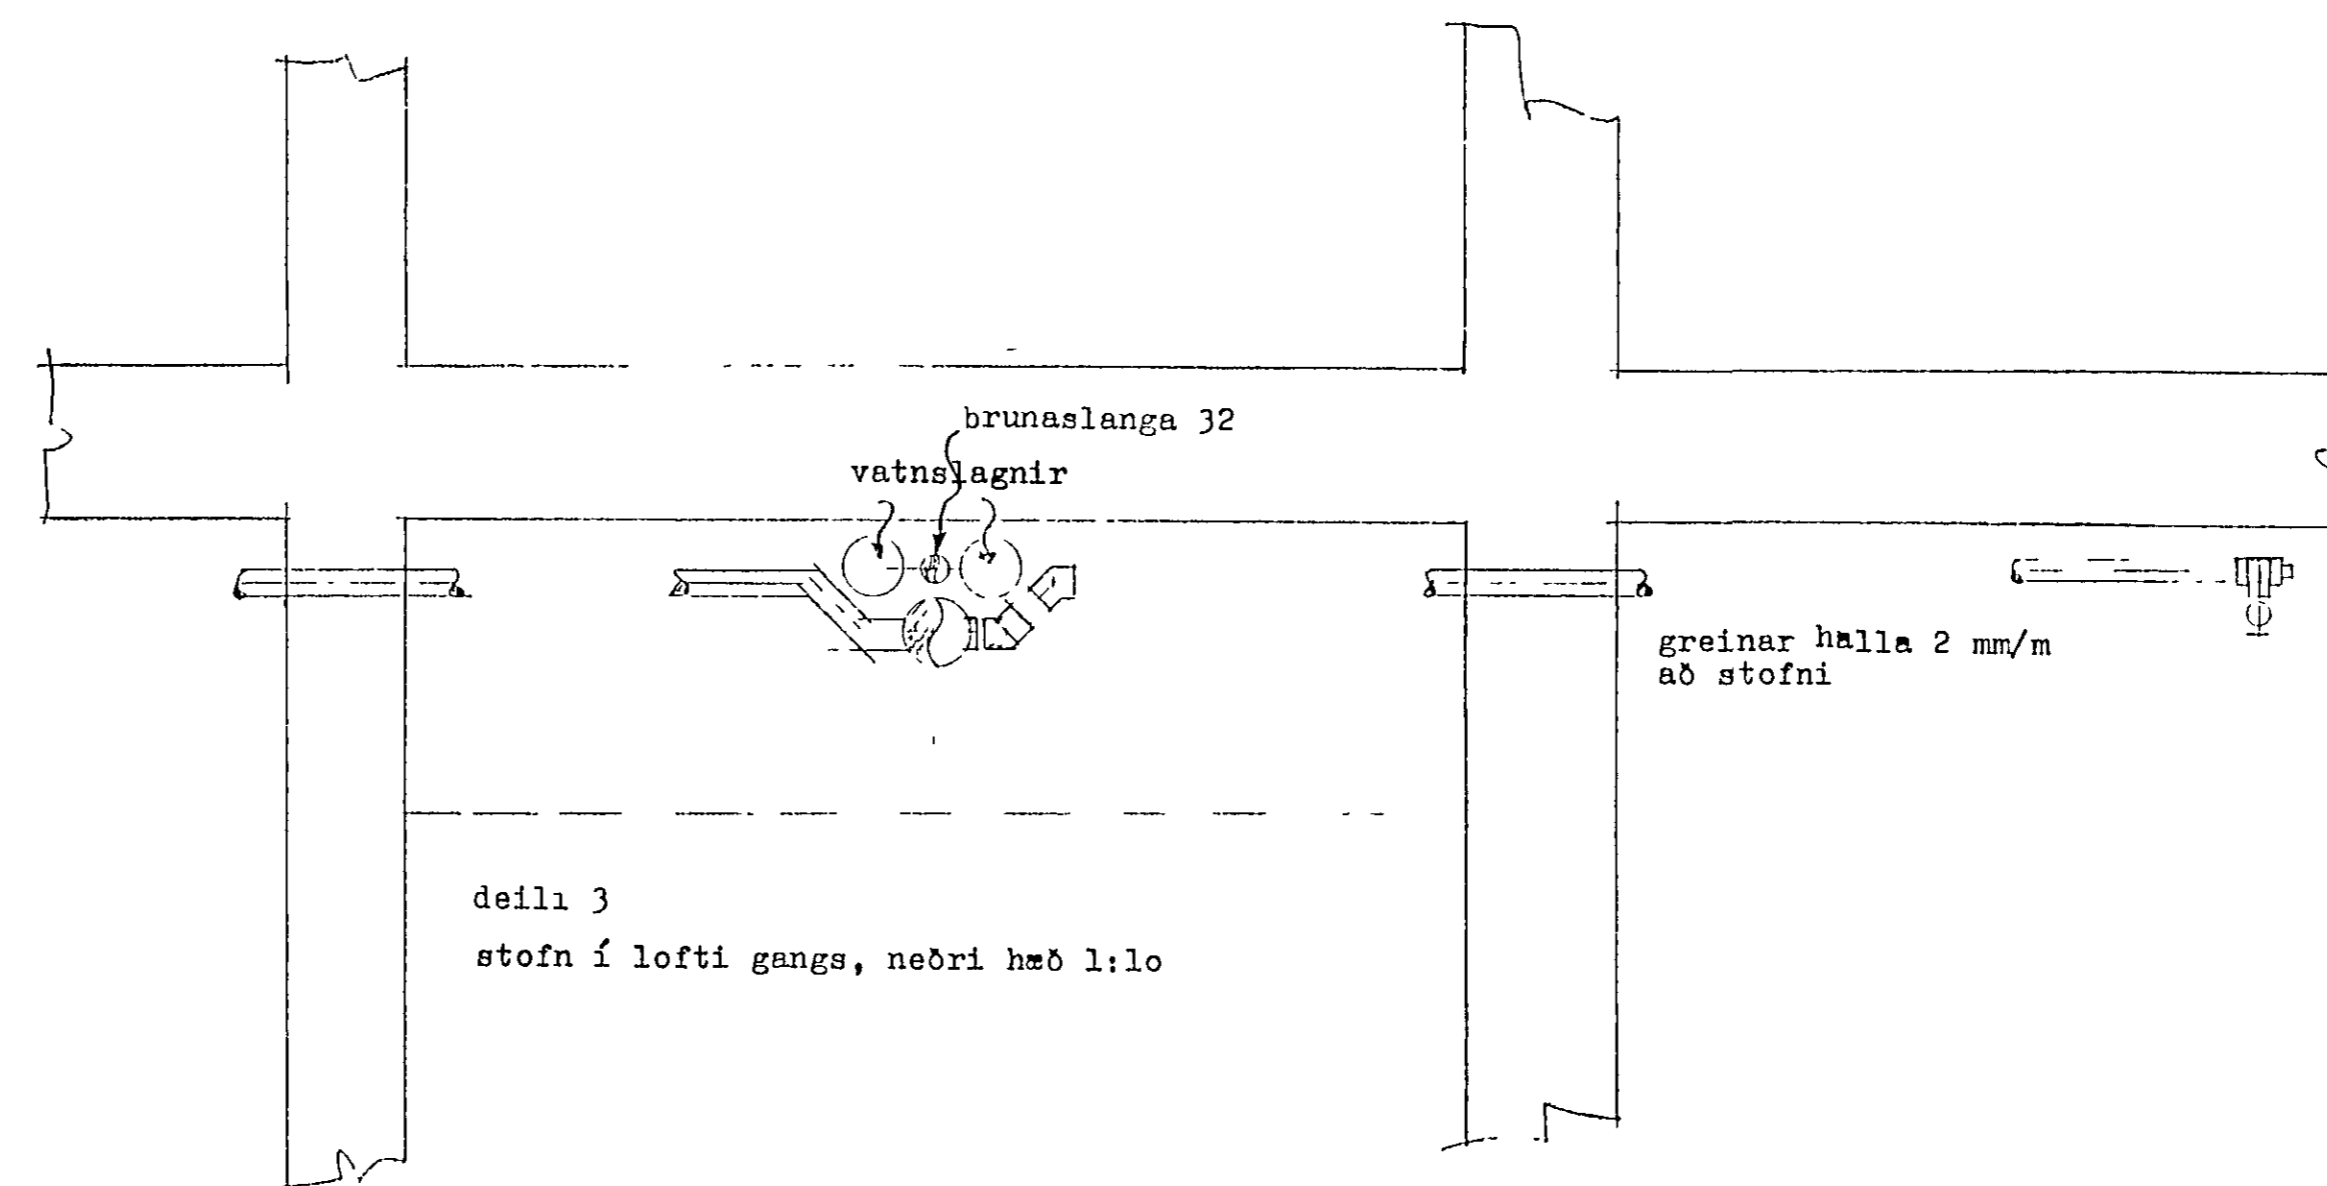


endi allra greina.  
deili 4

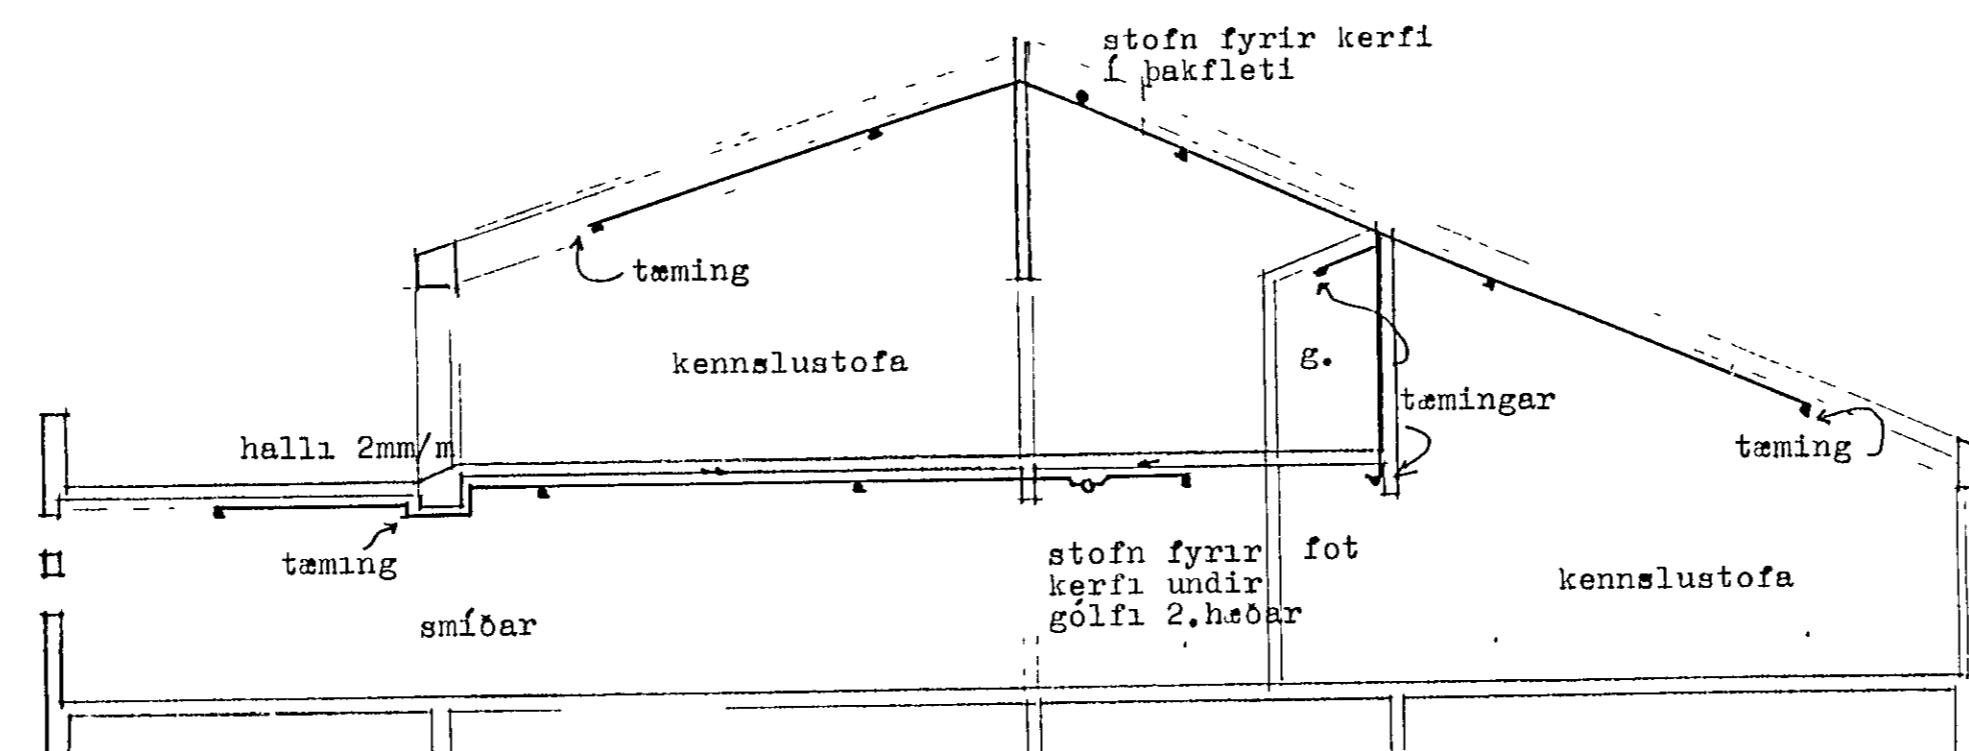

deili 2.1

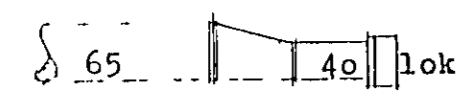

frágangur stofnenda 1:10  
deili 5

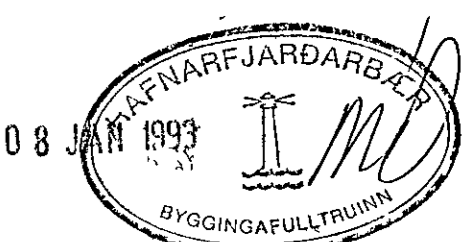

Verk. 146-11 Setbergsskóli Hafnarfirði  
Telning ýmis deili

Máli: 1:10 1:50 Dags: 12.1.1992

Guðmundur Gunnarsson  
byggingaverkefingur  
Langagerði 54  
108 Reykjavík  
Sími 6 7878 6