




veggur V3 , mkv. 1:50

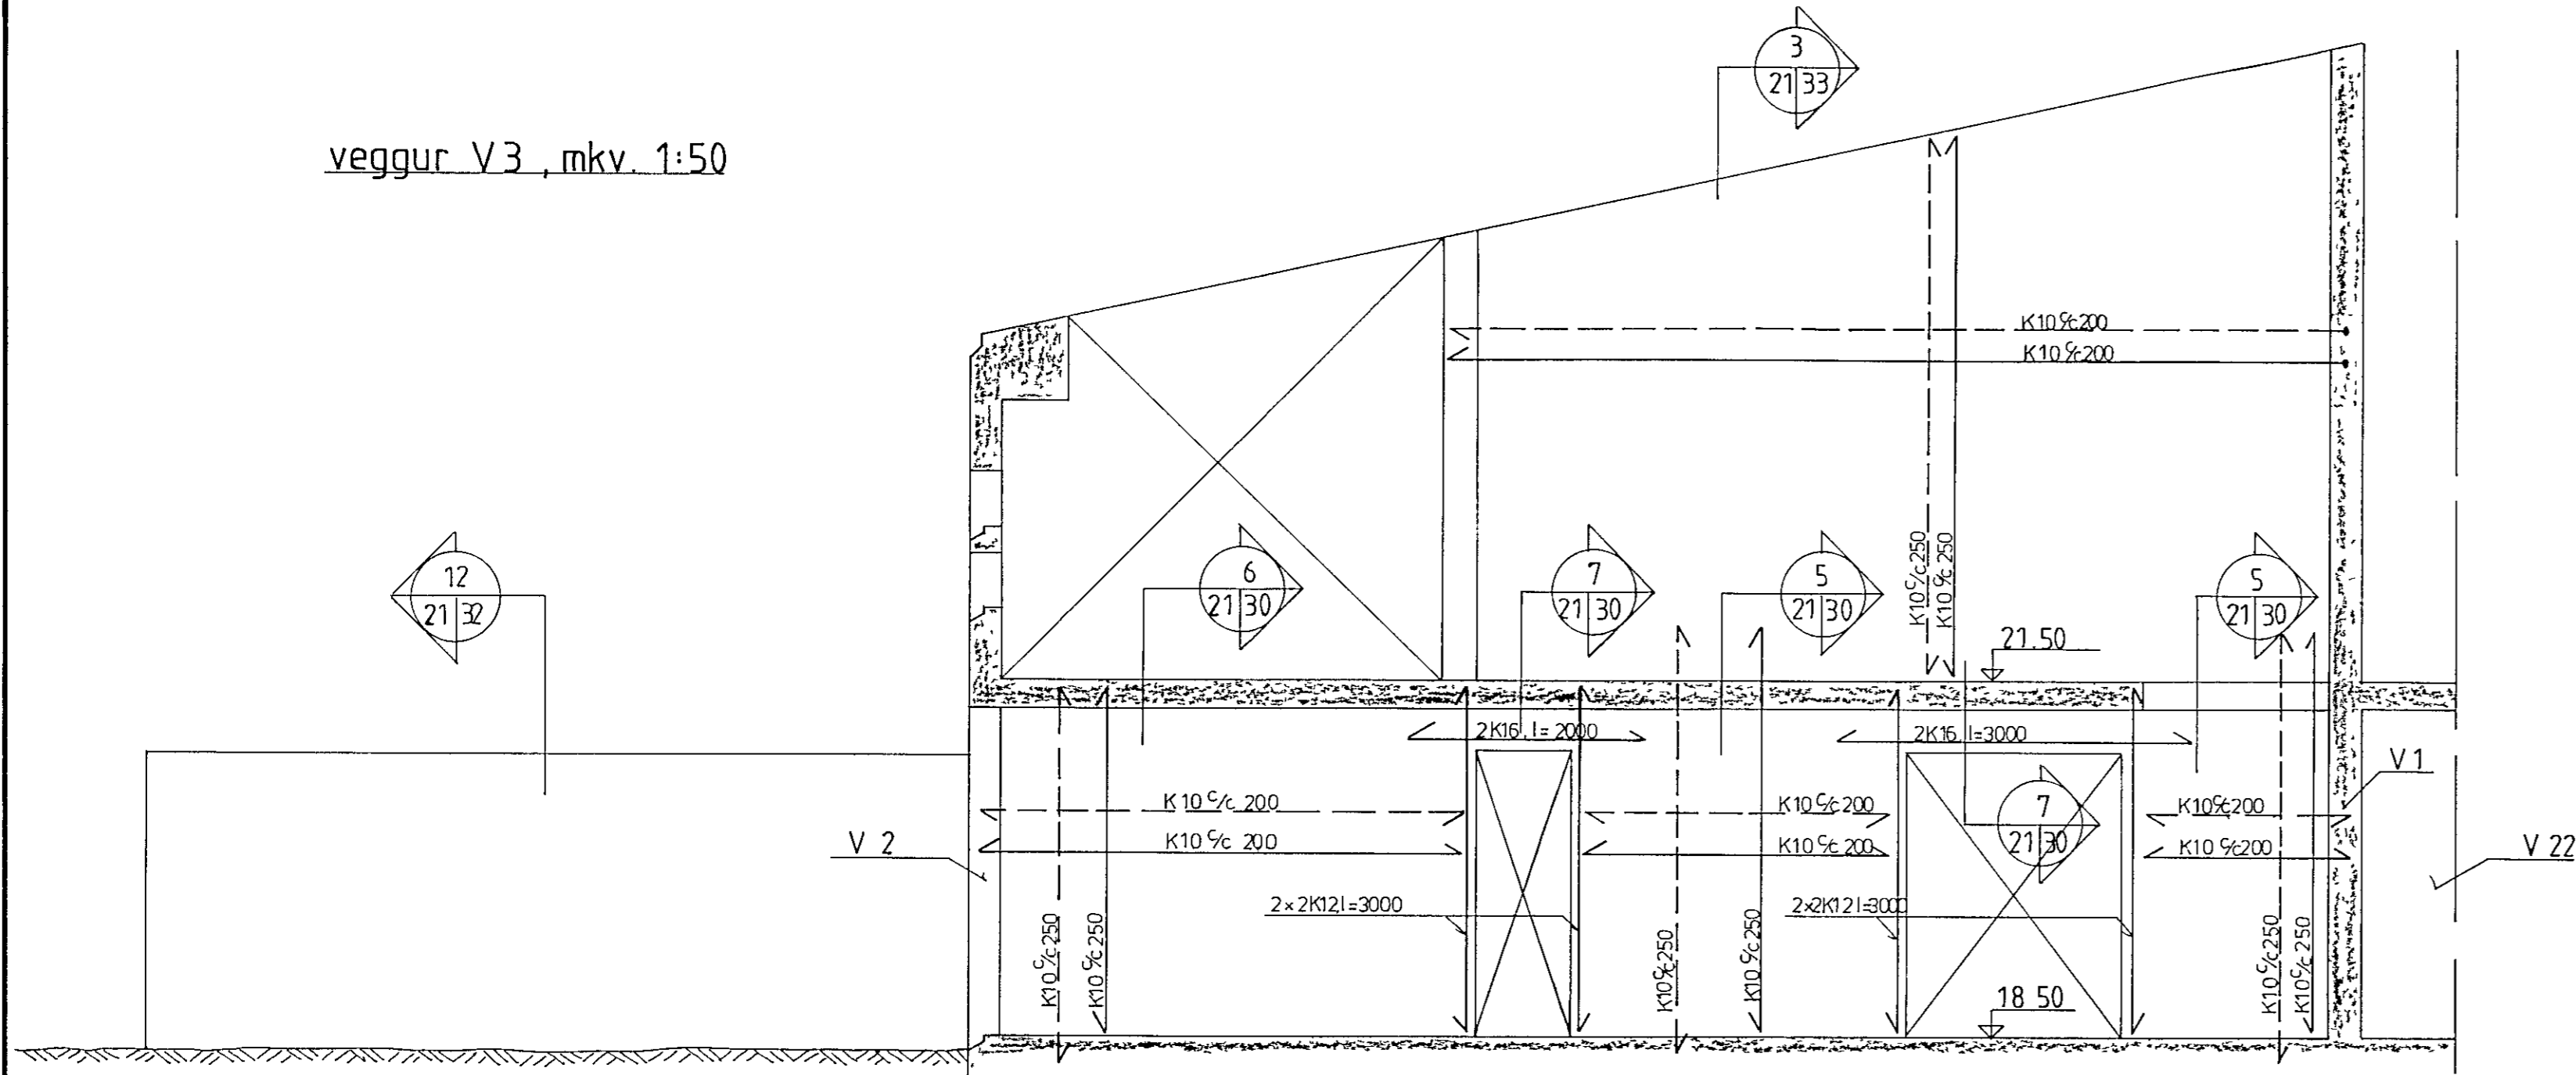


veggur V4 , mkv. 1:50

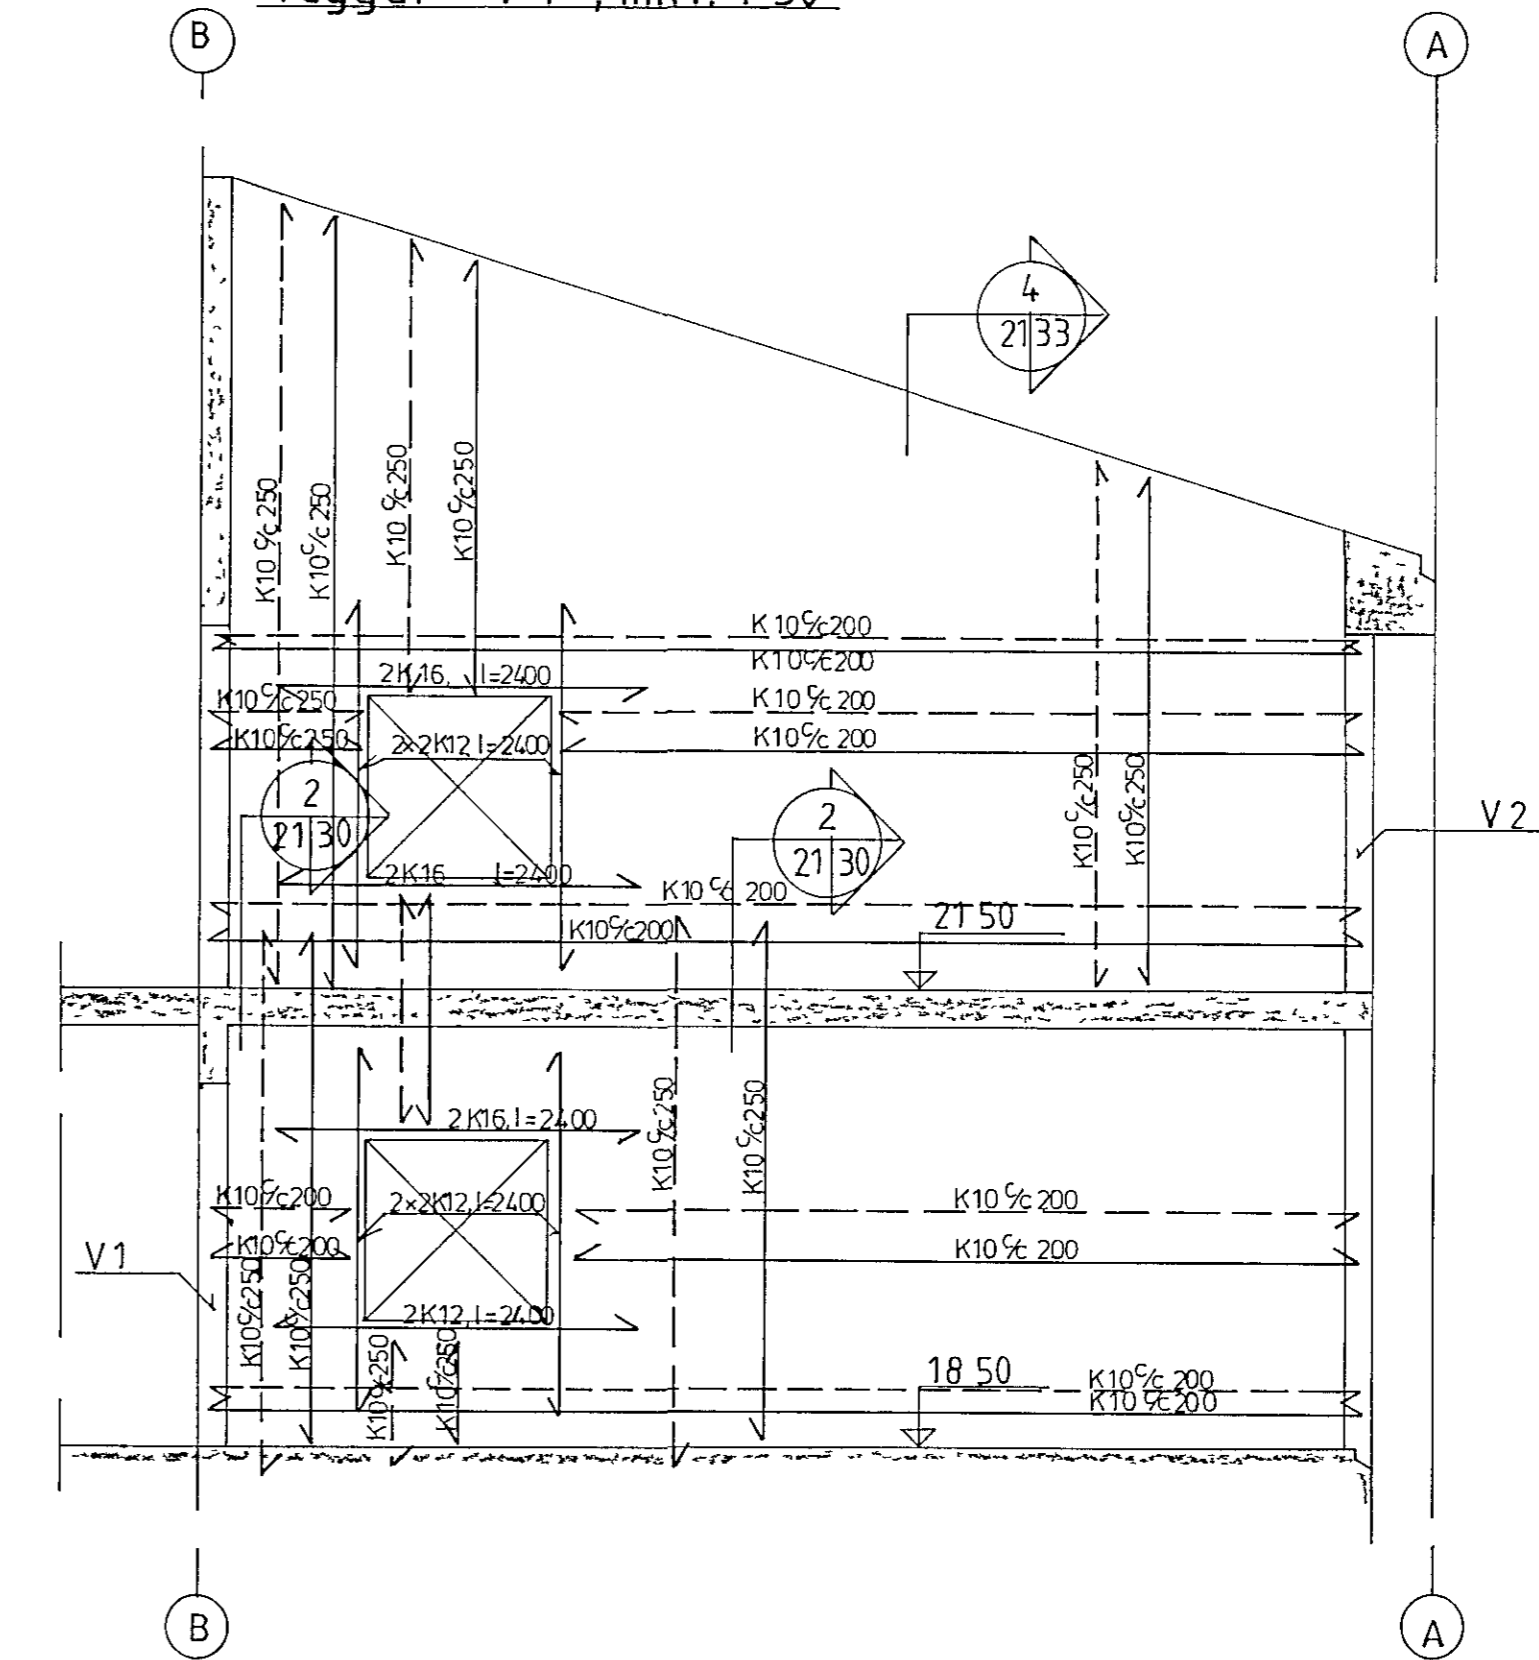


veggur V5 , mkv. 1:50

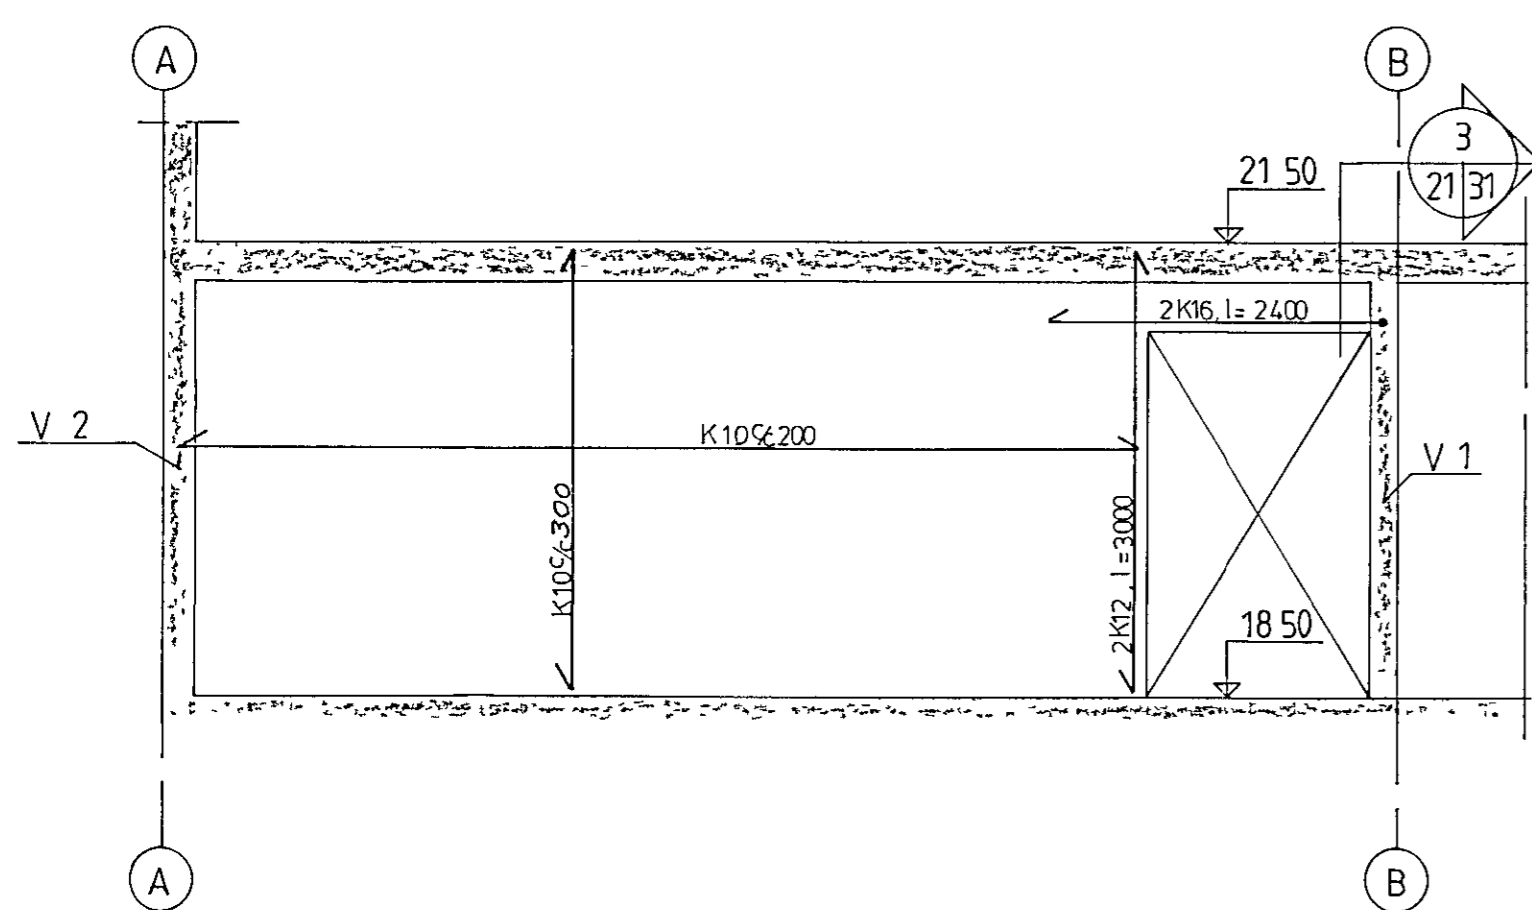



veggur V6, mkv 1:50

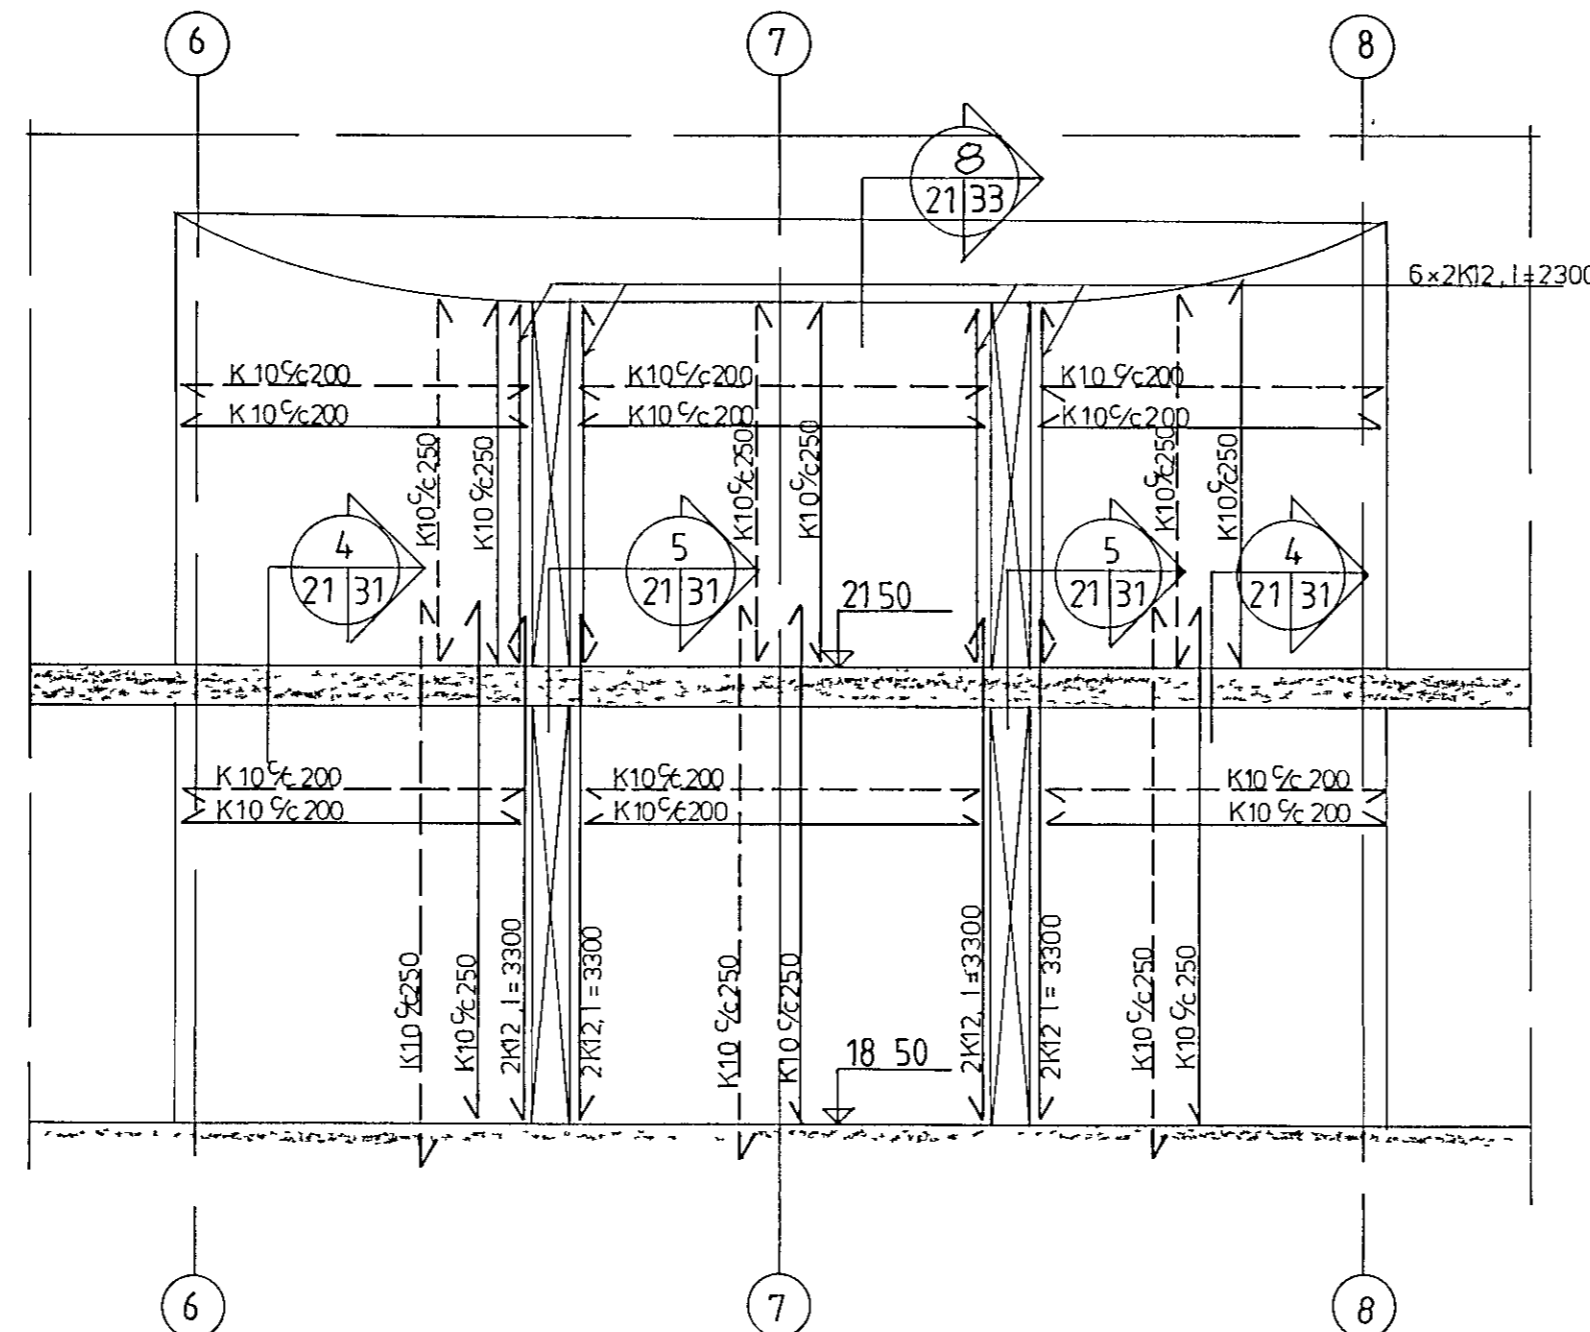

hallandi plata yfir efri hæð

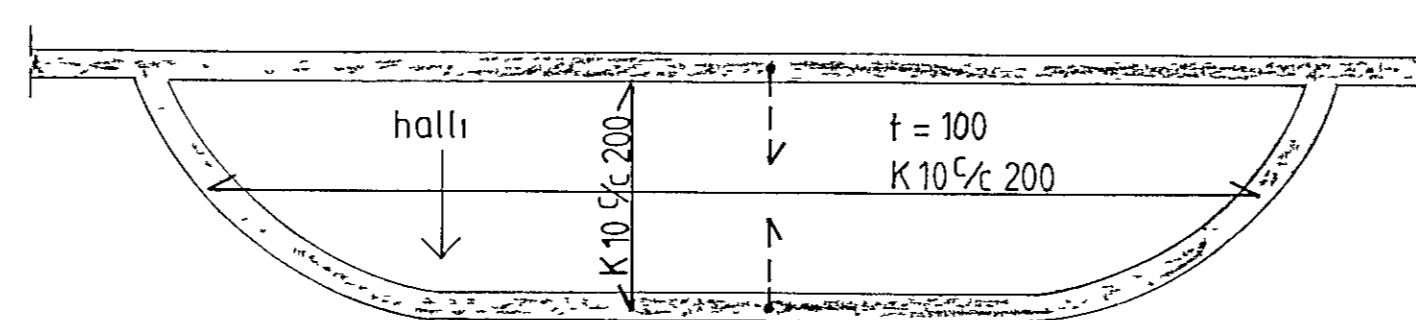

veggur V7, mkv 1:50

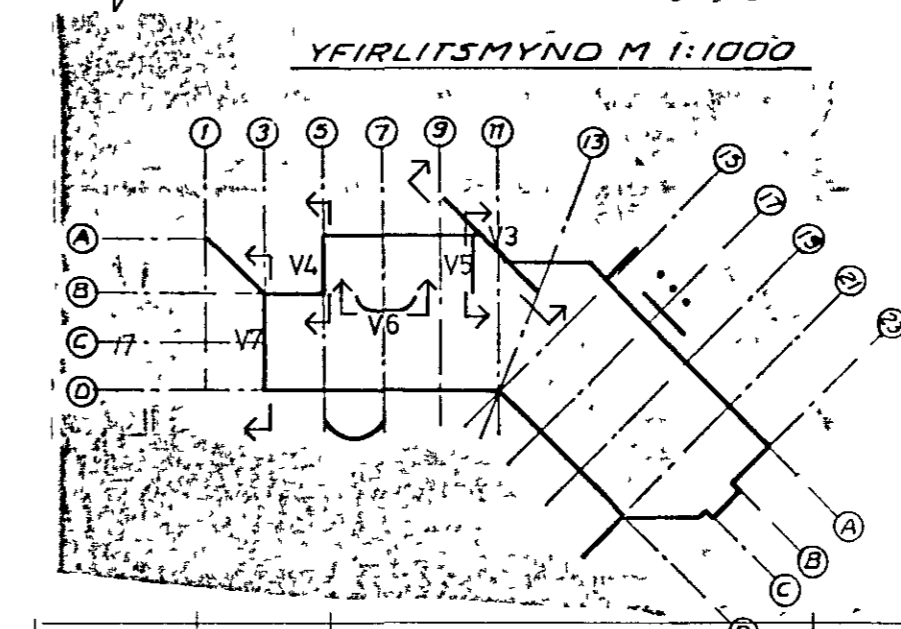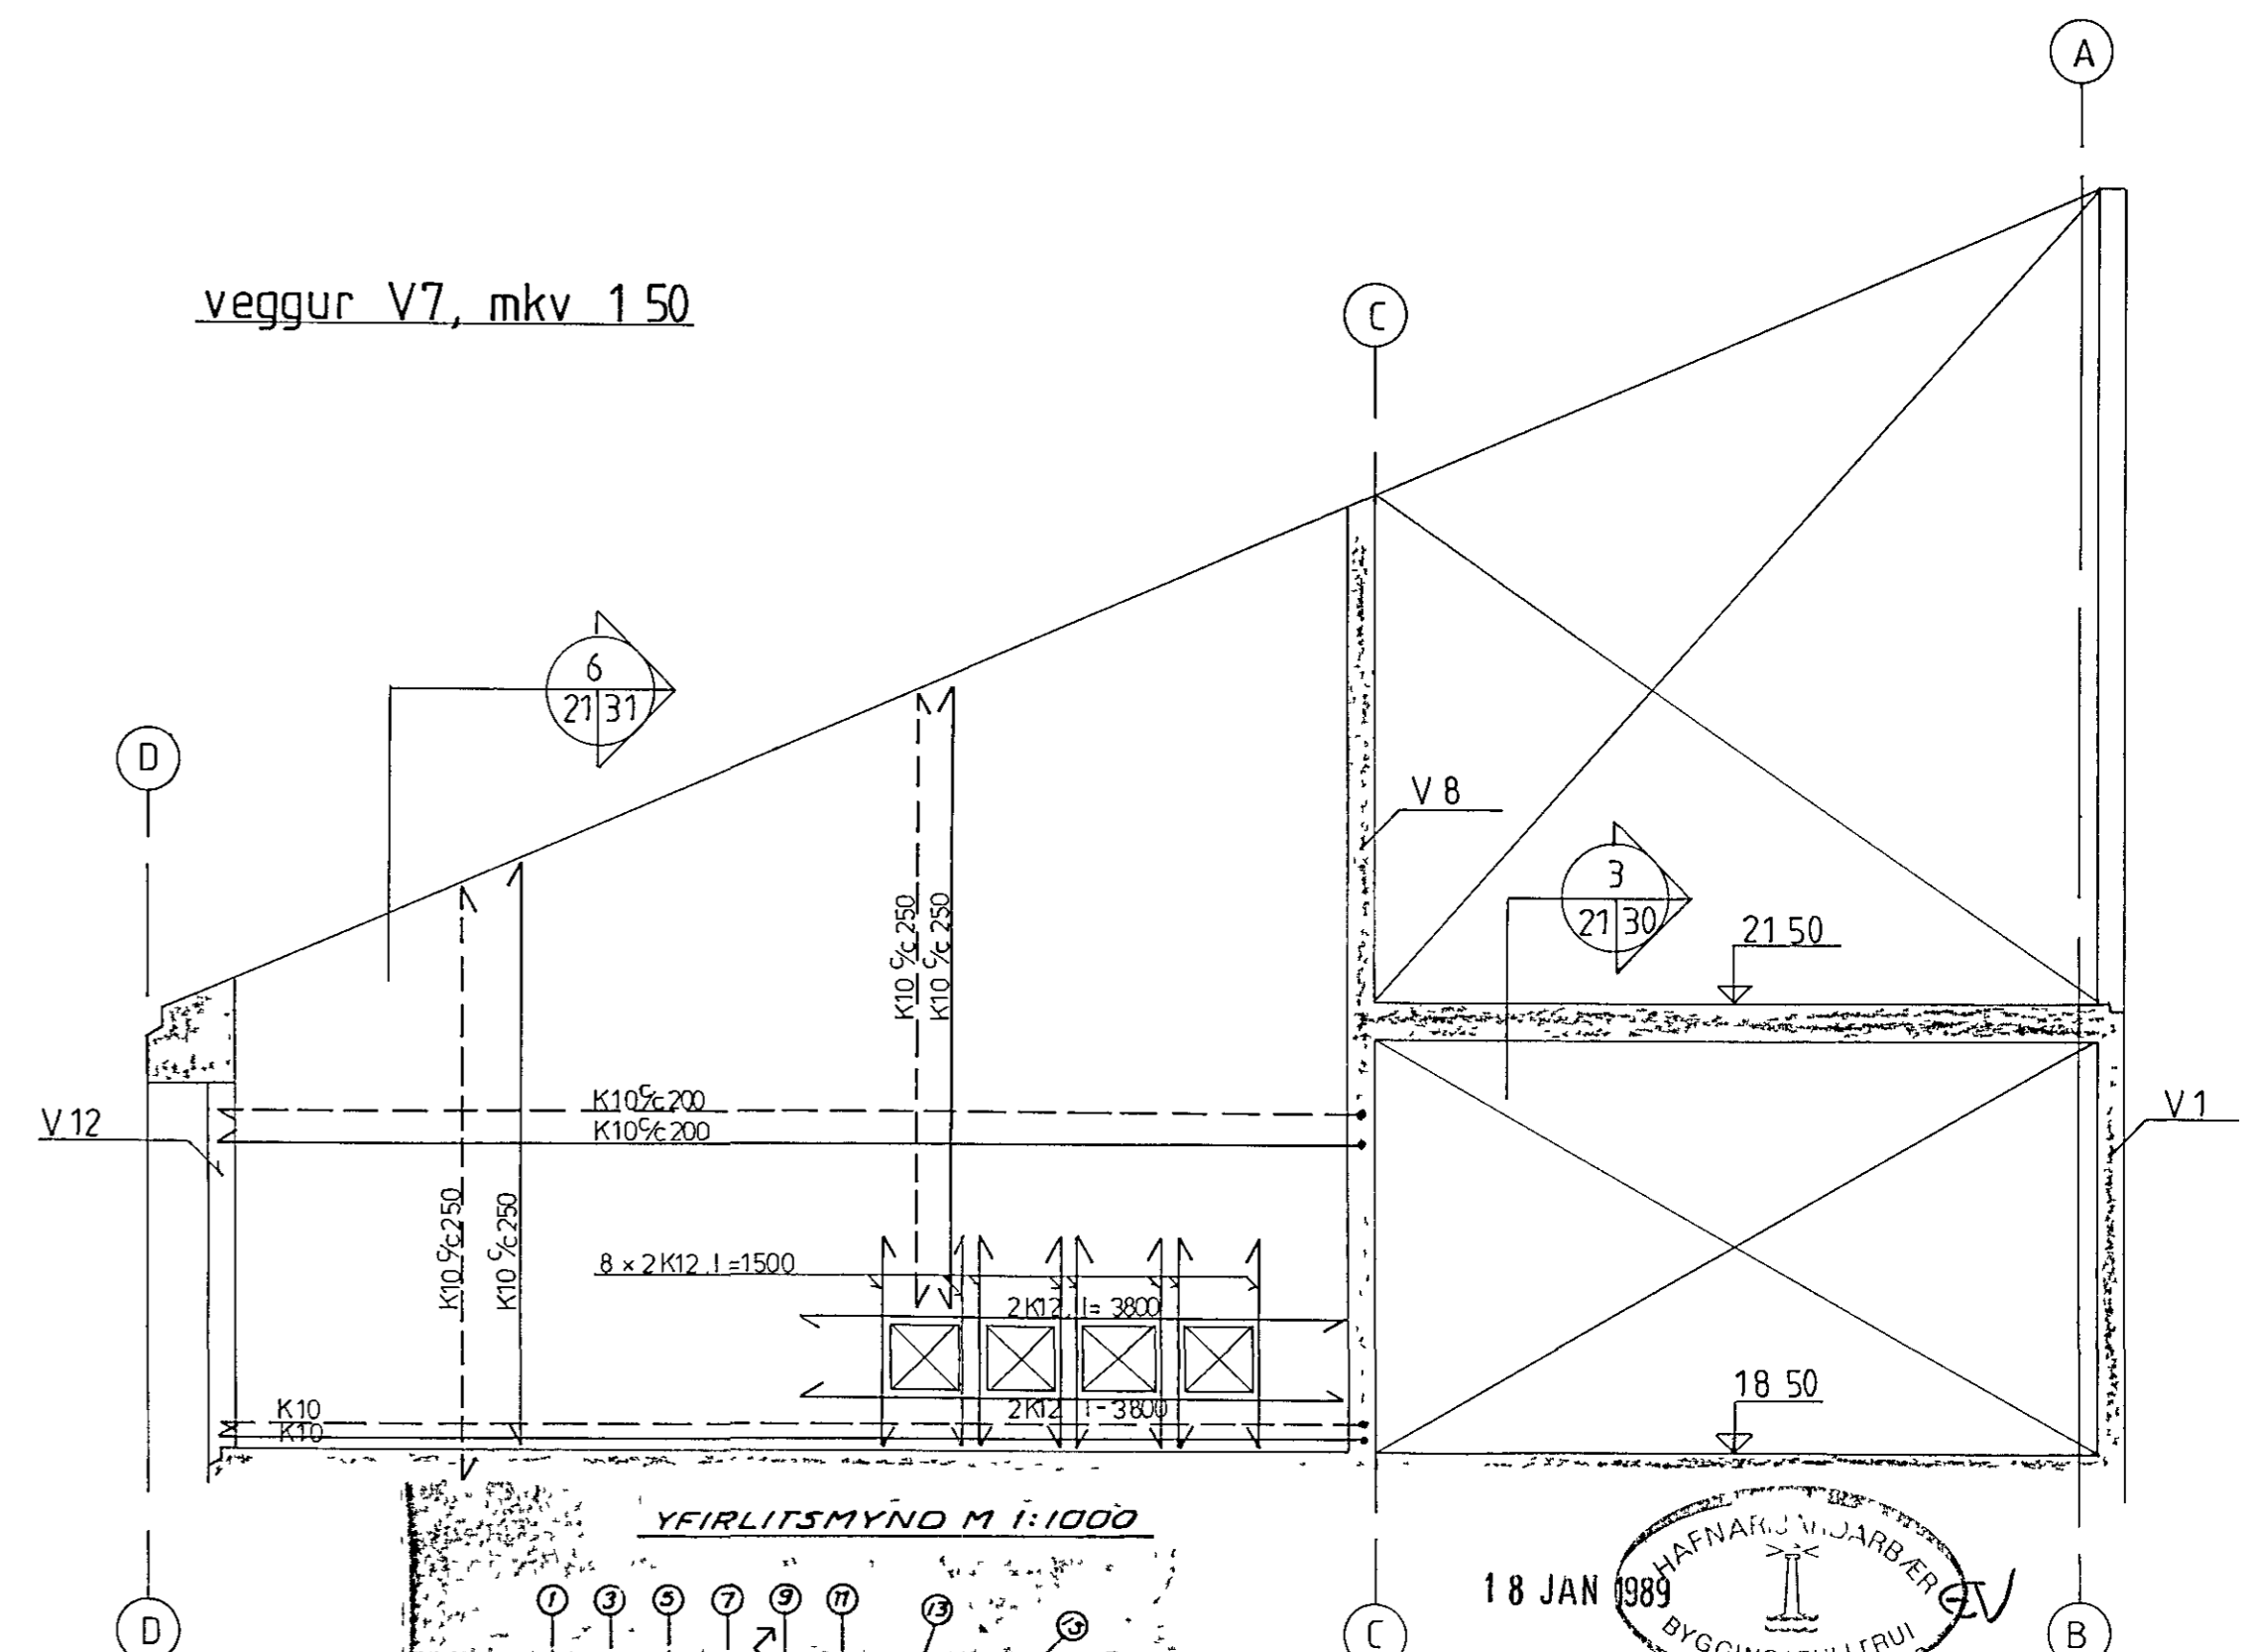

18 JAN 1989
 HAFNARVINDJARDER
 BYGGINGAFULLTRUI
 sjá skýringar á teikn nr -1-00

VERKFRÆÐISTOFAN FERILL HF.
 SUDURLANDSRAUT 4 REYKJAVIK SÍMI 666570

Grunnskóli Setbergi
 1 áfangi
 hlífarmyndir veggja V3 - V7

DAGS	11.12.88	plata	HANNAD	SAMBYKKT
	9.12.88	V6		
	1.12.88	VEGGUR V5		
BR	DAGS		HANNAD	SAMP
1	50	h s	nr. 326	1 21 C