




SNID D-D, Mkv 1:10

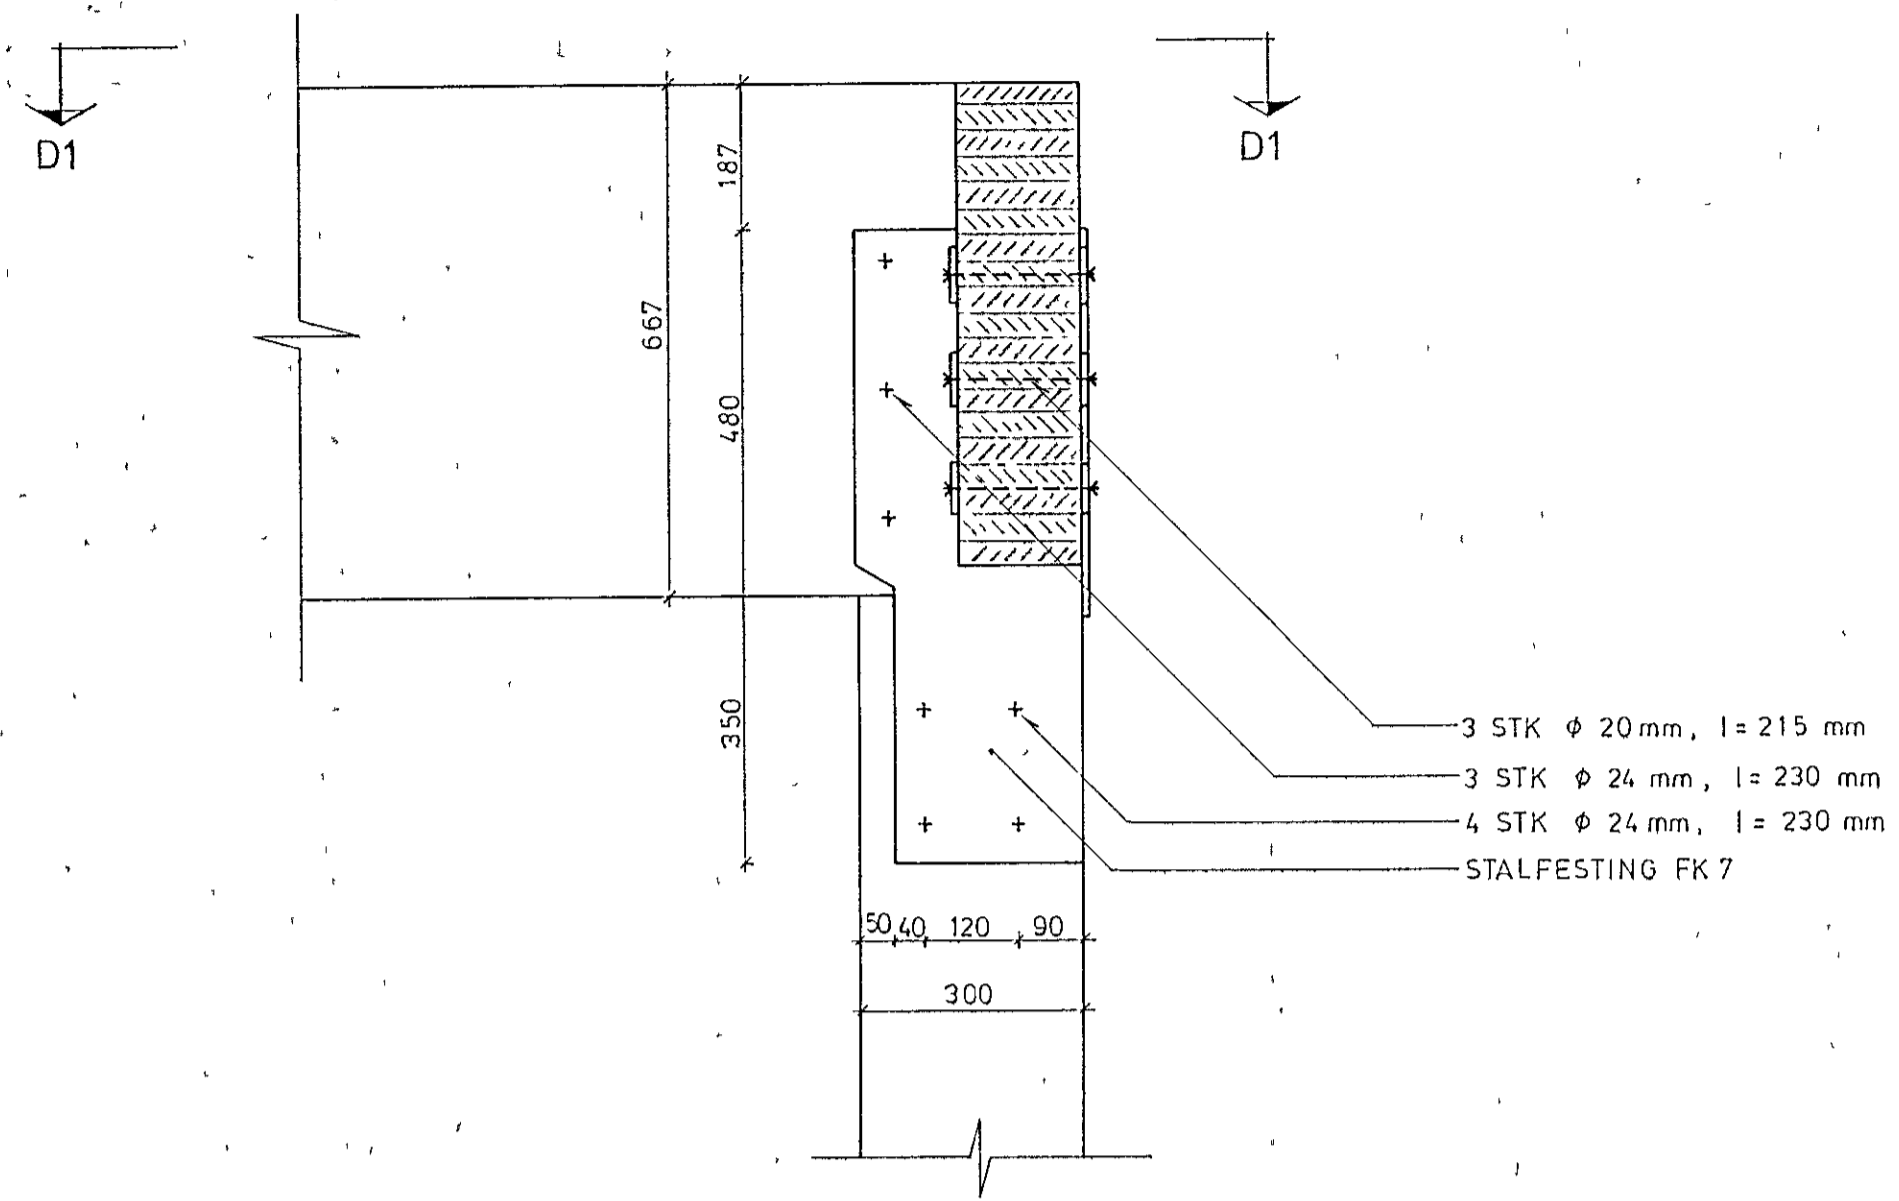


SNID E-E, Mkv 1:10

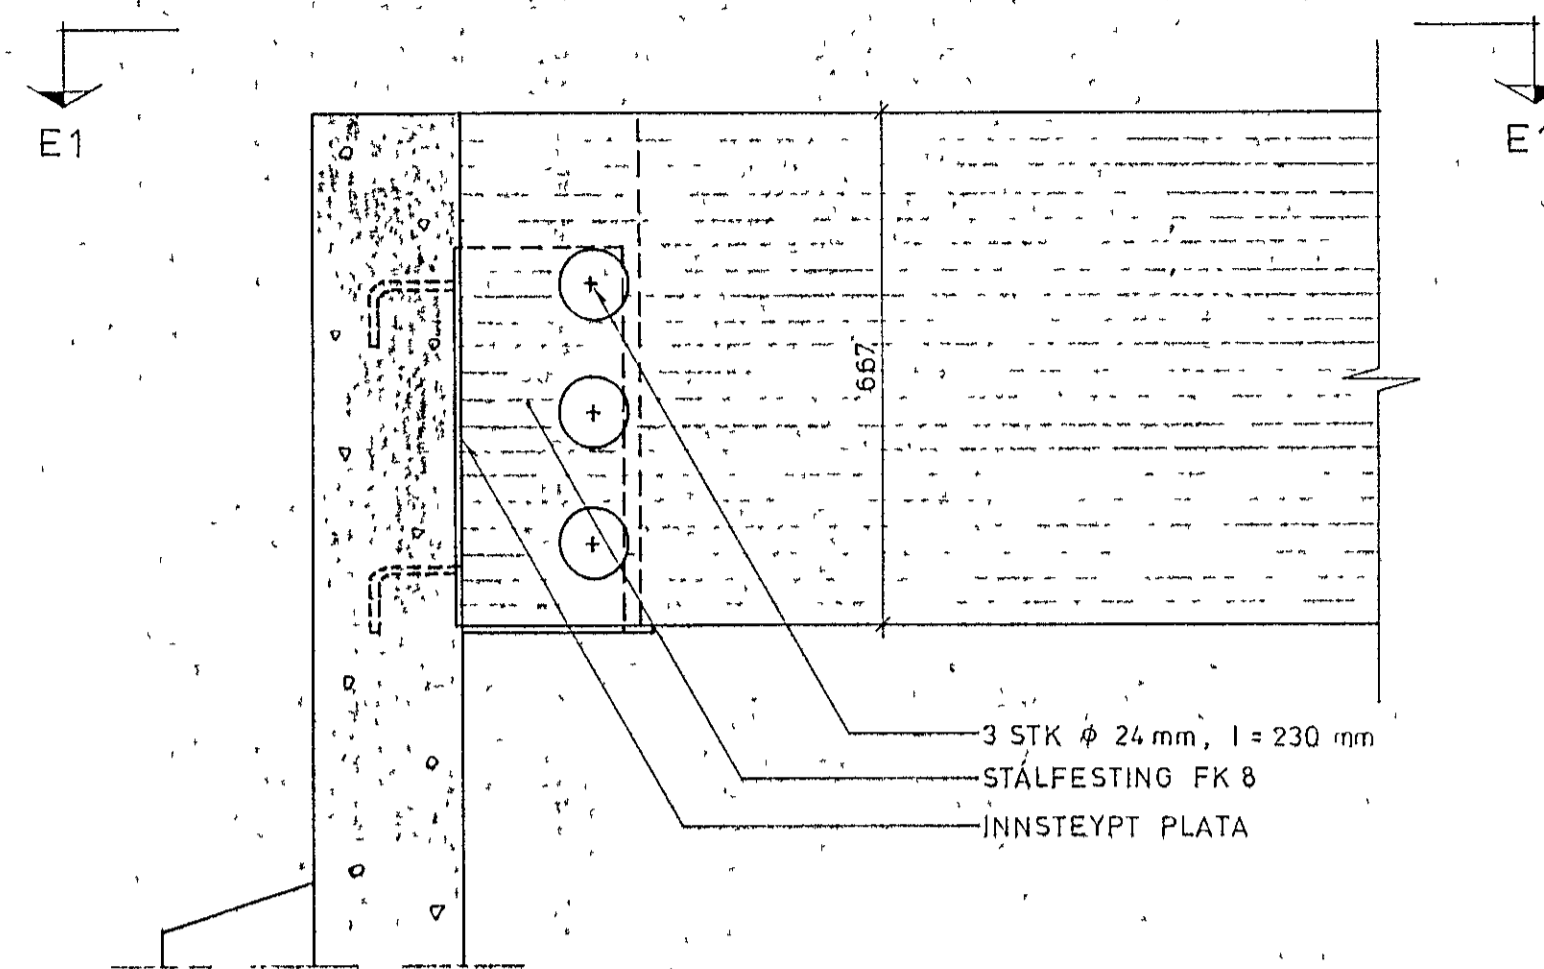


SNID F-F

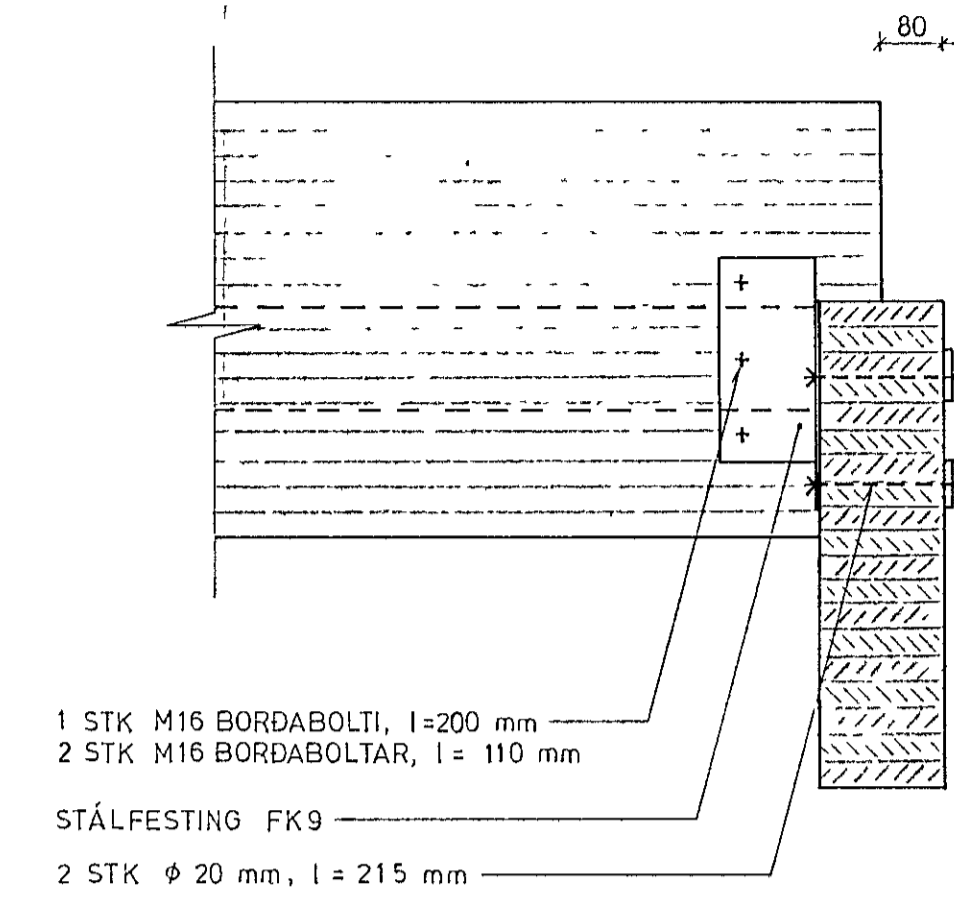


SNID D1 - D1

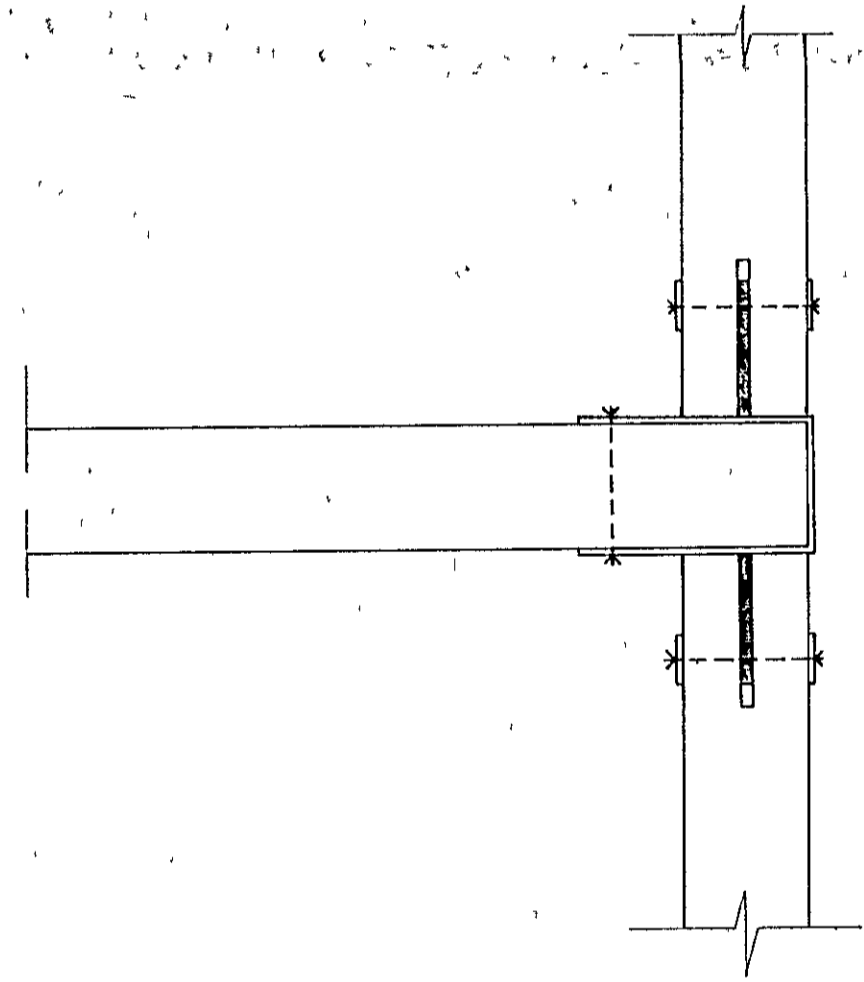

SNID E1 - E1

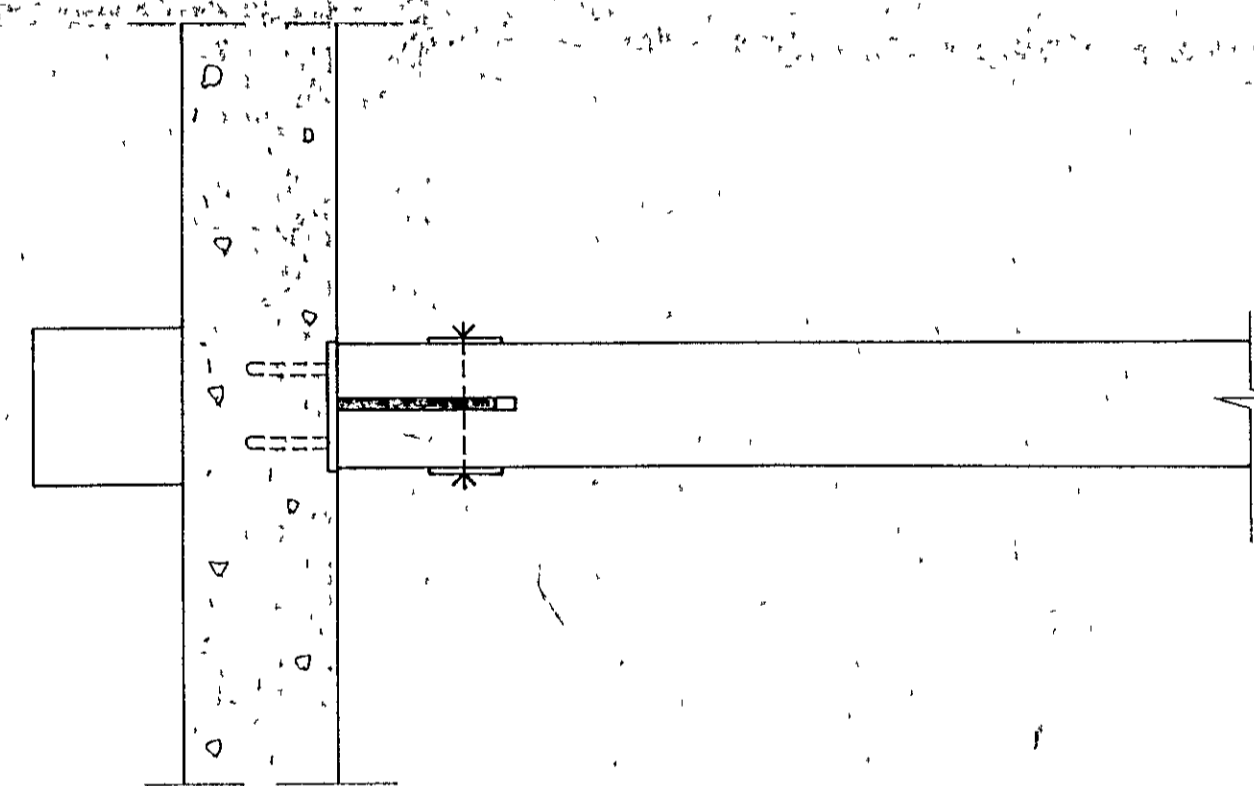

SNID G G

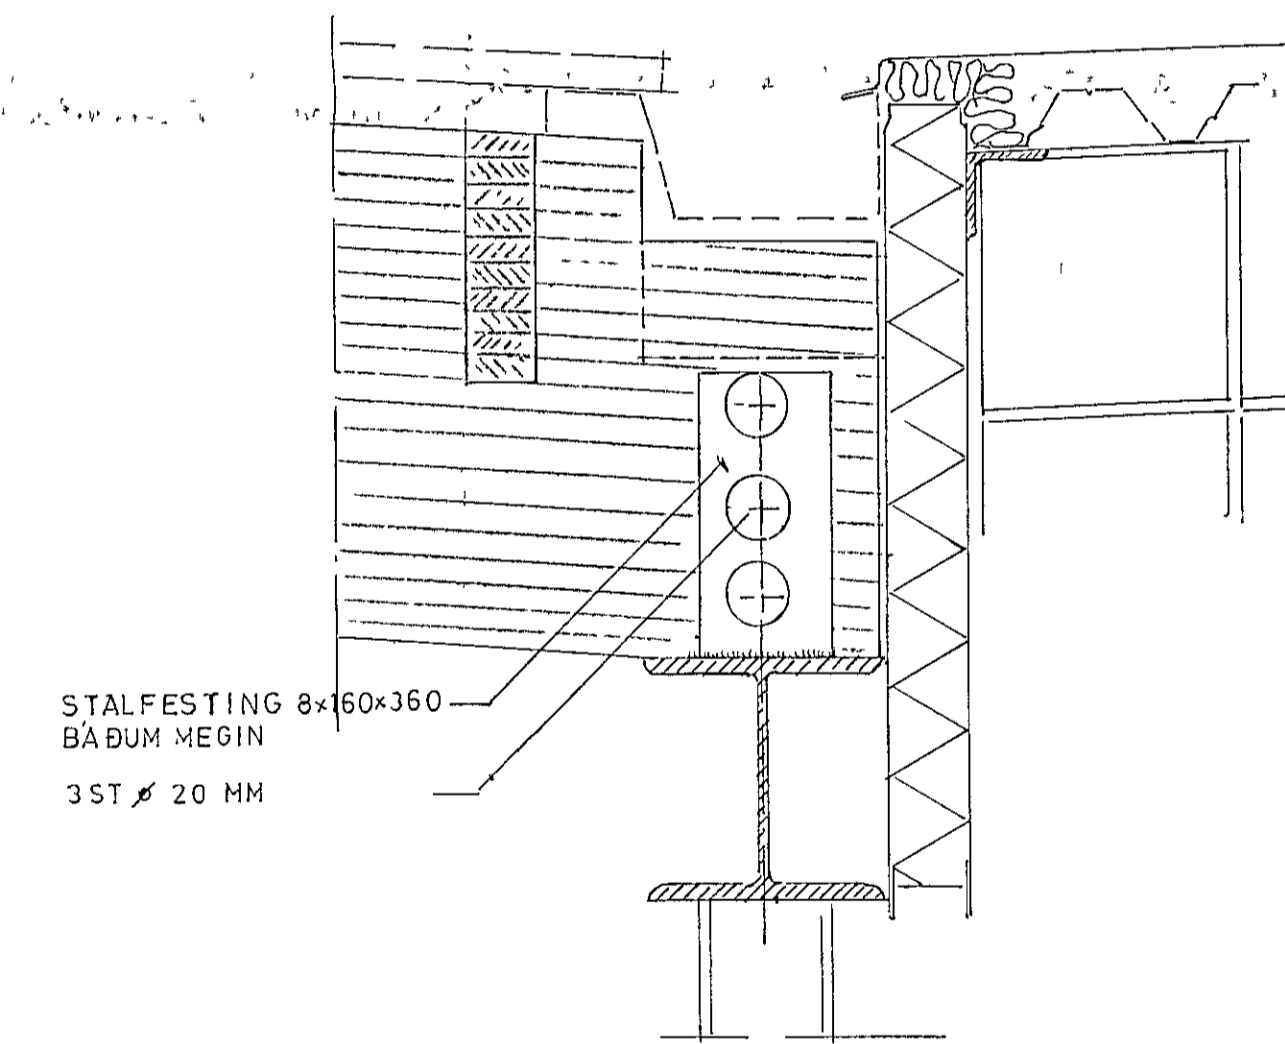

23. sept 1987
 HATTIAR
 DRÖGINGAFULLTRUI

HÓLSHRAUN 1	
HAFNARFIRÐI	
SNID Í ÞAKBITA	
LIMITRE HF	KVARÐI 1:10
HANNAÐ SÖ.	DAGS 7.10.87
TEIKNAD	NR B 7