




VINDGEIND A-A

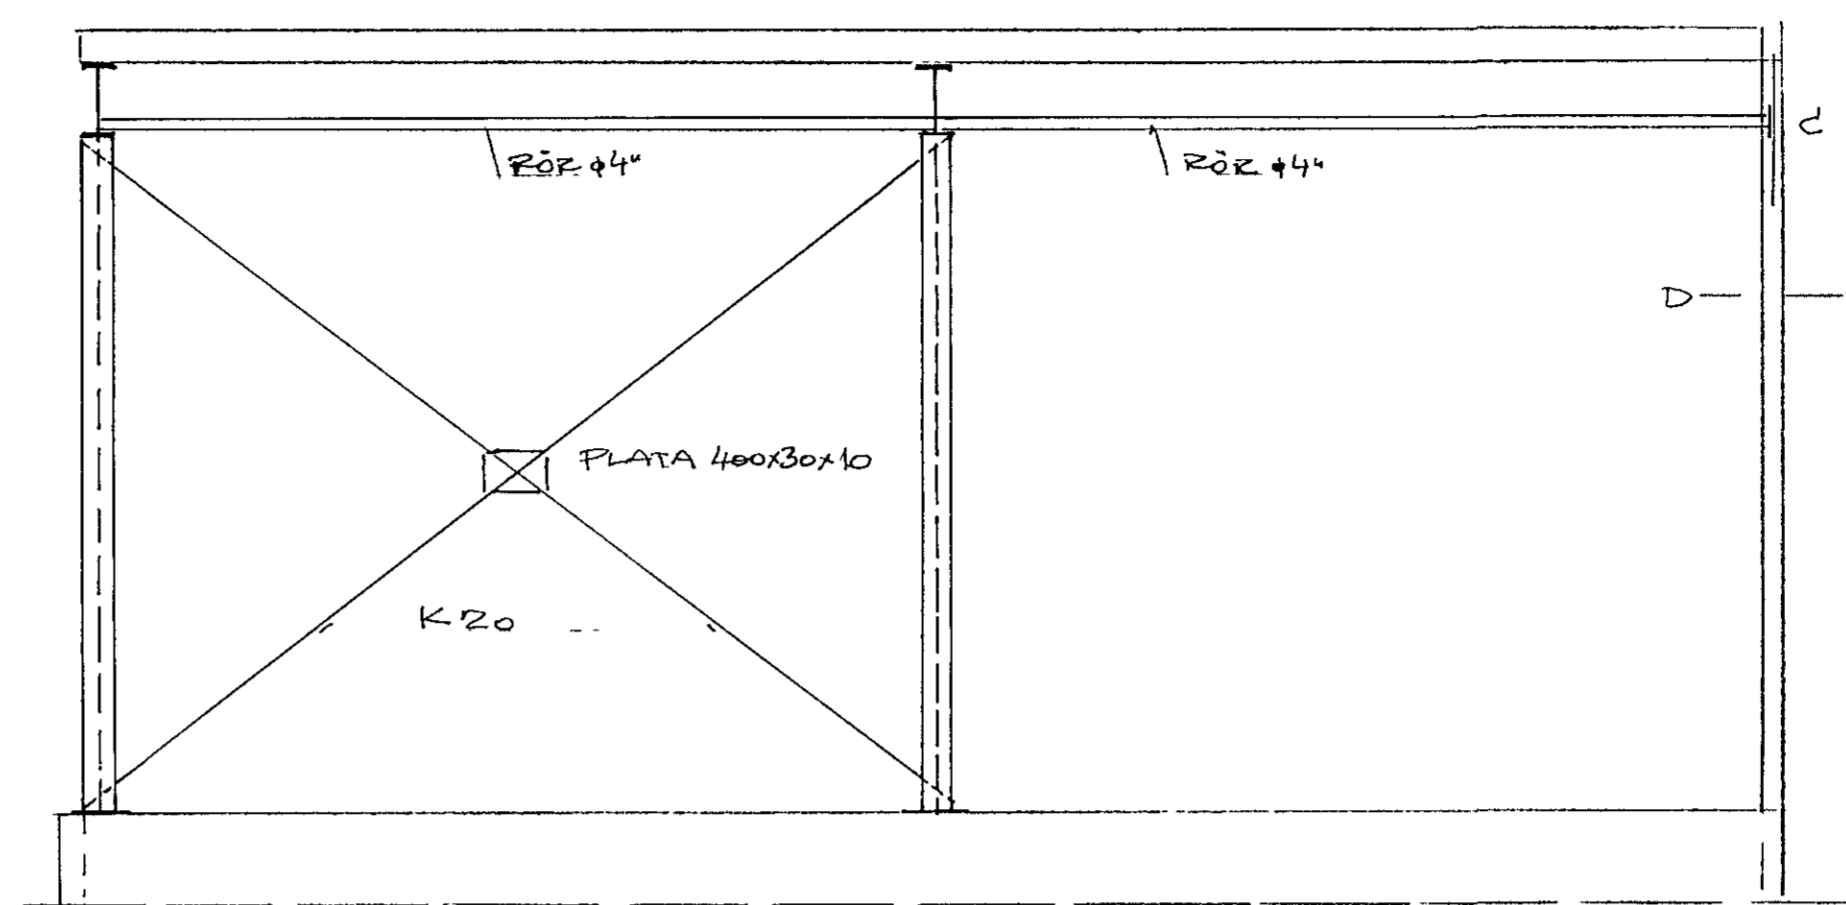


SKEYTI ASA 110

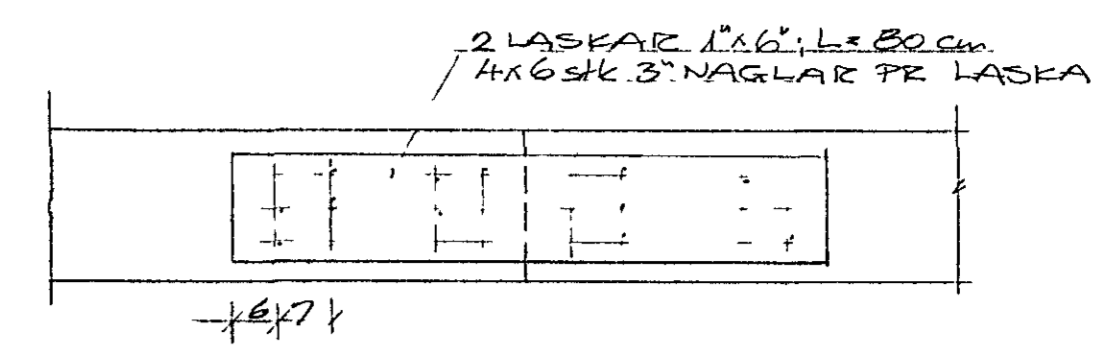


B-B

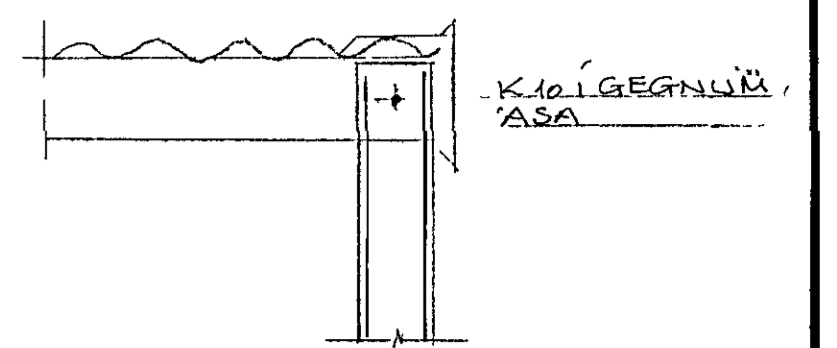

C-C

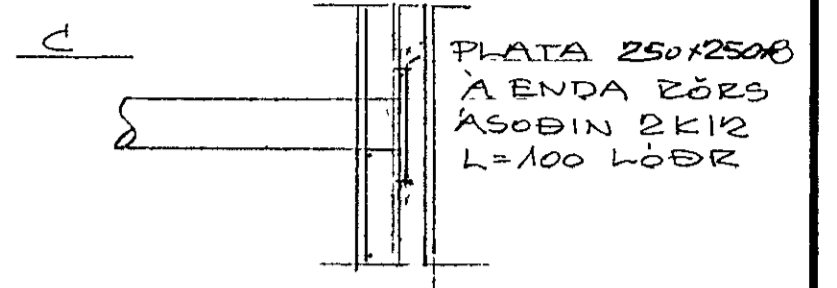

D-D

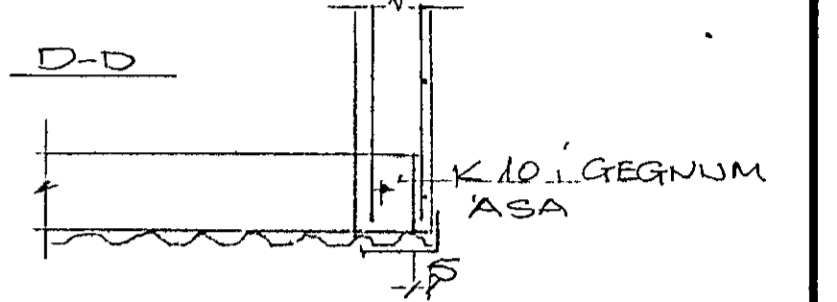

VINKILJÄRN 35x35, BIKAD OG LAGT Í PLASTSEMENT FEST MEÐ SKOT-NOGLUM.

30

IPE 500, L=14710

20x65=13,00

EYRU 60x6; L=140
BOLTAR φ12, SKÍF-
LÖR 60x60x6

BEYGD BÄRUPLAT

RÖR 4x4

ÞKASTÖG K 20

KLEFAR ÚR EININGUM

PLÖTUR 350x150x8
SÖDNAR BÄRDU MEGIN
A BITA

322


250

3775

1457

530

5x76=380

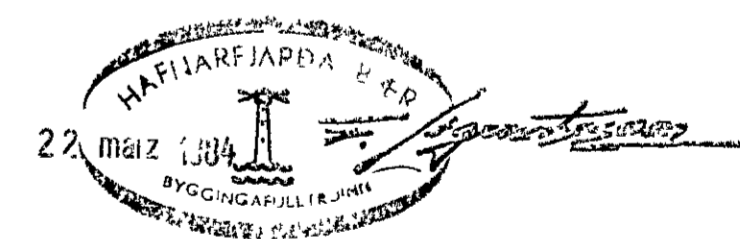

HEA 200, L=5290

PLATA 260x200x12
2 BOLTAR φ20; L=65cm

ISLENZK MATVELI HF HVALEYRARBEAUF 4-6		110	
STÁLGEIND, VEGGIR OG ÞAK		KYRDI 150, A:20	
BR	DAGS	BREYTING	
TÆKNIPJÓNUSTAN SF		HANNAD <i>lf</i>	
LÁGMULA 5 - 105 REYKJAVÍK - SÍMI 89844		TEIKNAD <i>lf</i>	DAGS 24 2 84
<i>U. Gálmann</i>		YFIRFAND	NR 8402
			BL 5 AF