



SNID A-A 1-20

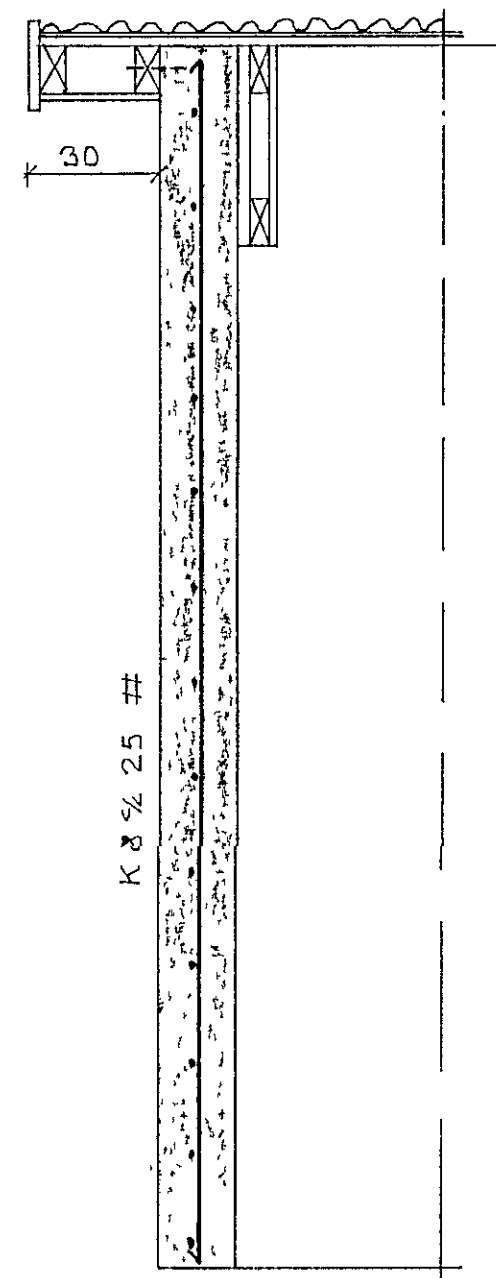

SNID C-C 1-20

DÄRNBENDING
SÚLNA
4K12 L=270
LYKKOUR R8 1/2 30
UTANMÁL 14X14

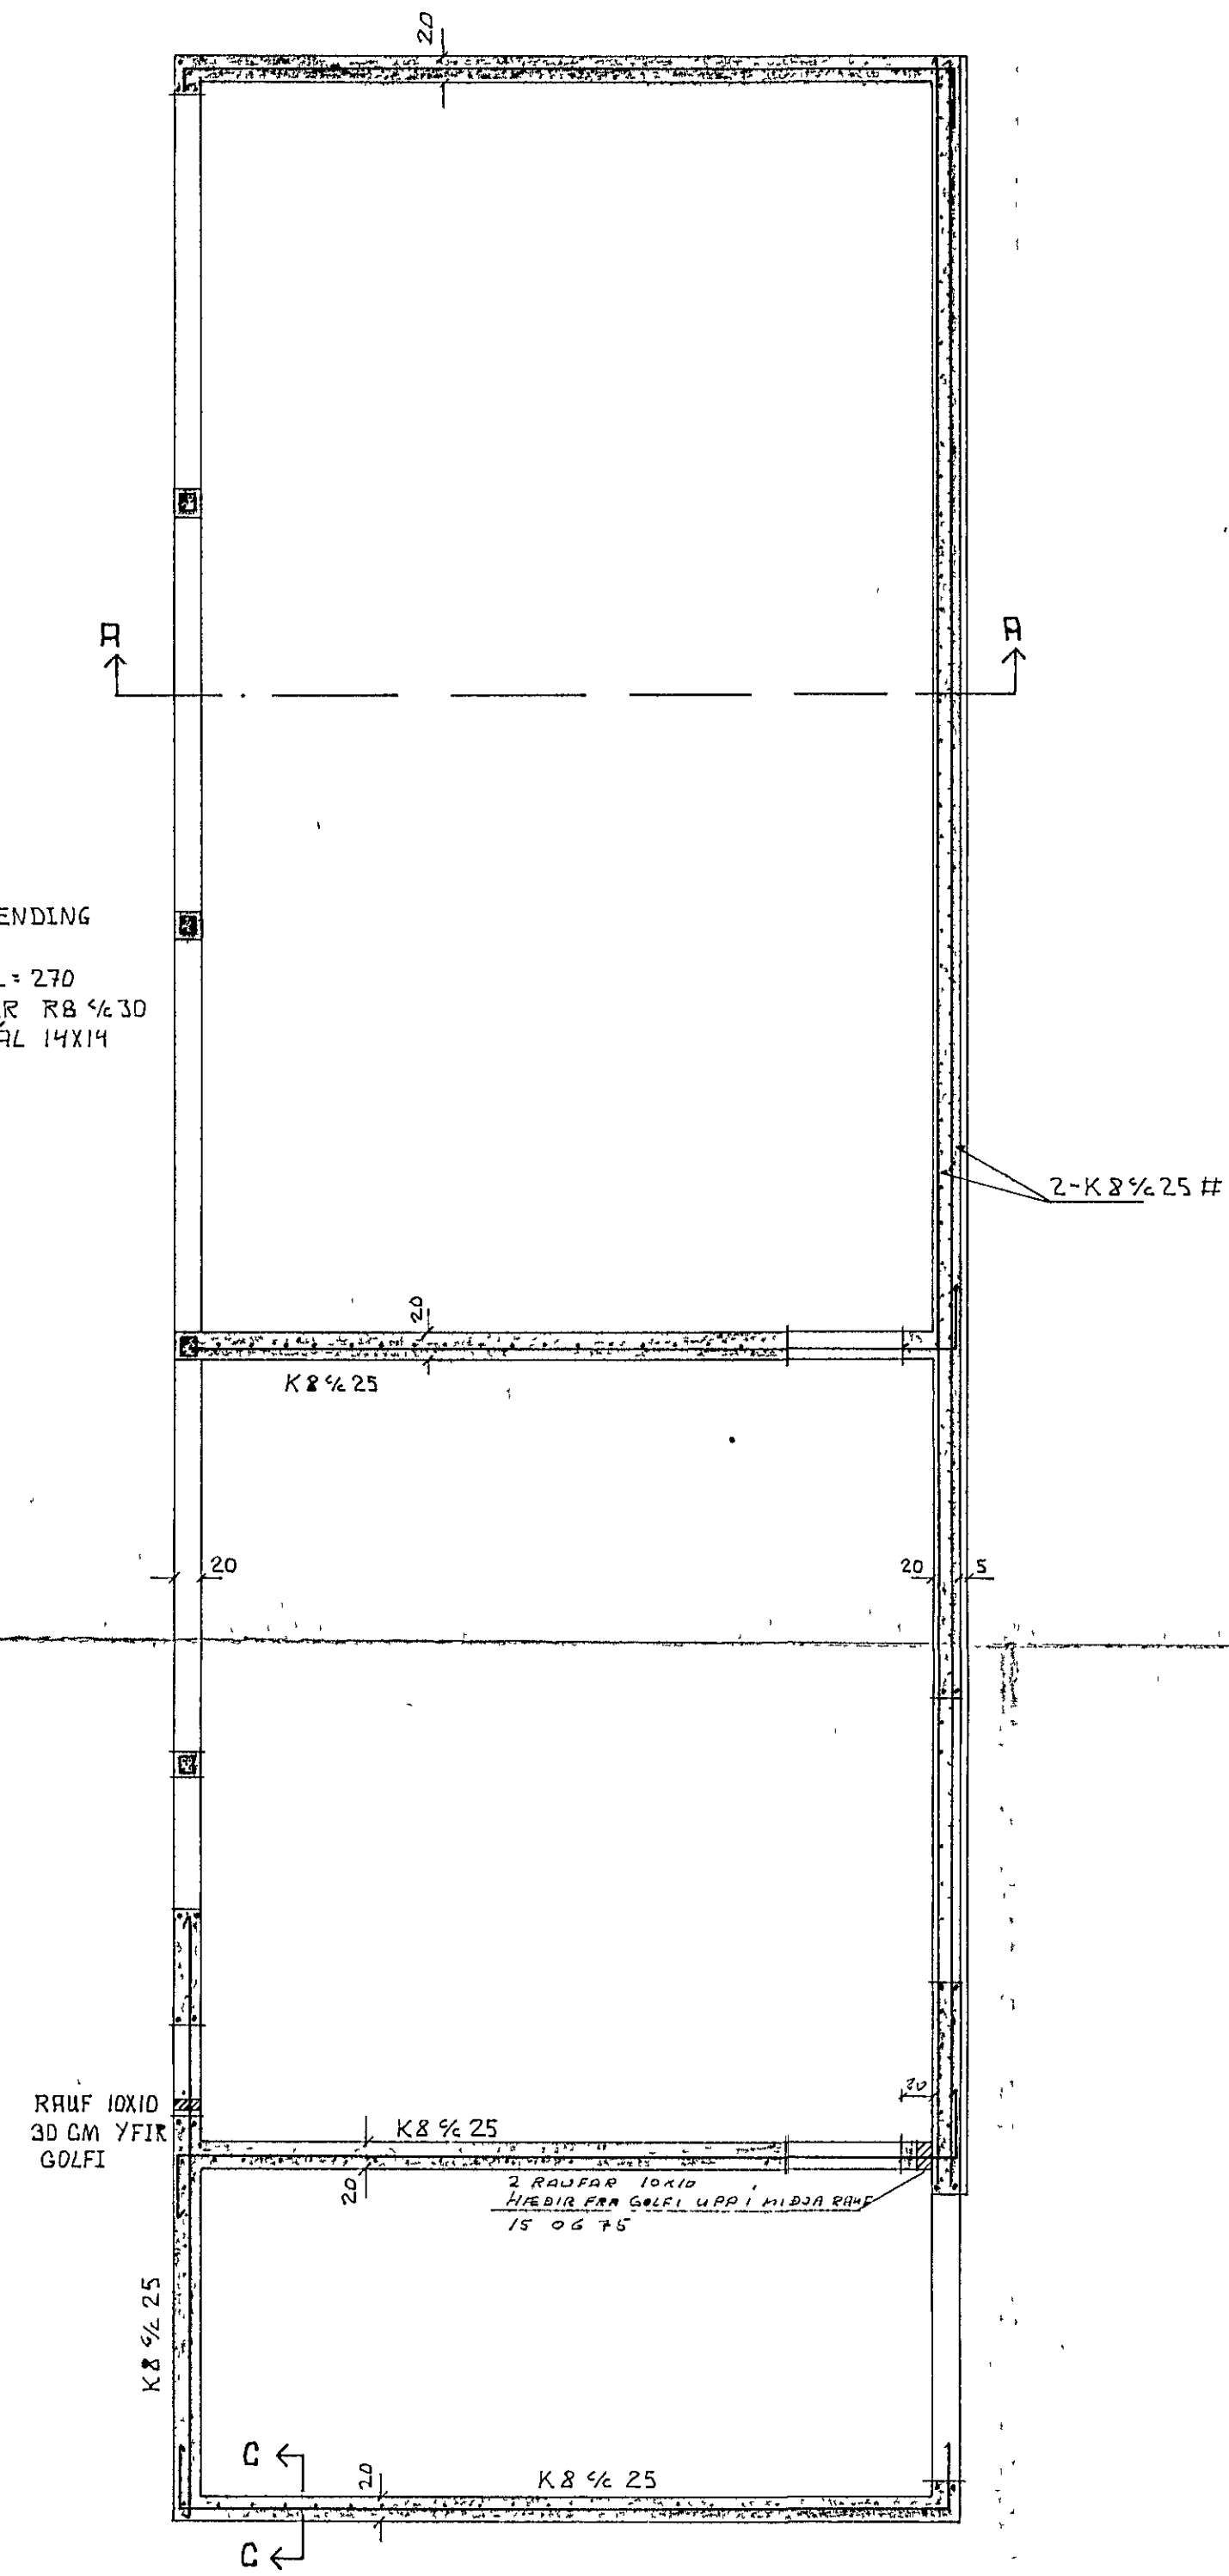

SKÝRINGAR SÁ BLAÐ 77-02-07.
FYRIR K 8 1/2 25, MÁ NOTA RAUFODID
STÁLNET NR K 189.

DÄRNBENDING VEGGJA EFSTU HÆÐAR
1:50

ÞAKVIÐIR 1:50



ÞÓRHALLUR JÓNSSON		VERKFRÆÐINGUR	
HAMRABORG 7, KOPAVOGI, SÍMI 42200			
HVALEYRARBRAUT 28		HAFNARFIRÐI	
KVARDI	SÝNDUR	BÁSAR H/F	
REIKN P 2	TEIKN B P	SKIPASMÍÐASTÖÐ	
		DÄRNBENDING OG RAUFAR Á 3. HÆÐ.	
		ÞAKVIÐIR.	
		VERK NR 77-02-09	DAGSETN MARS '78