

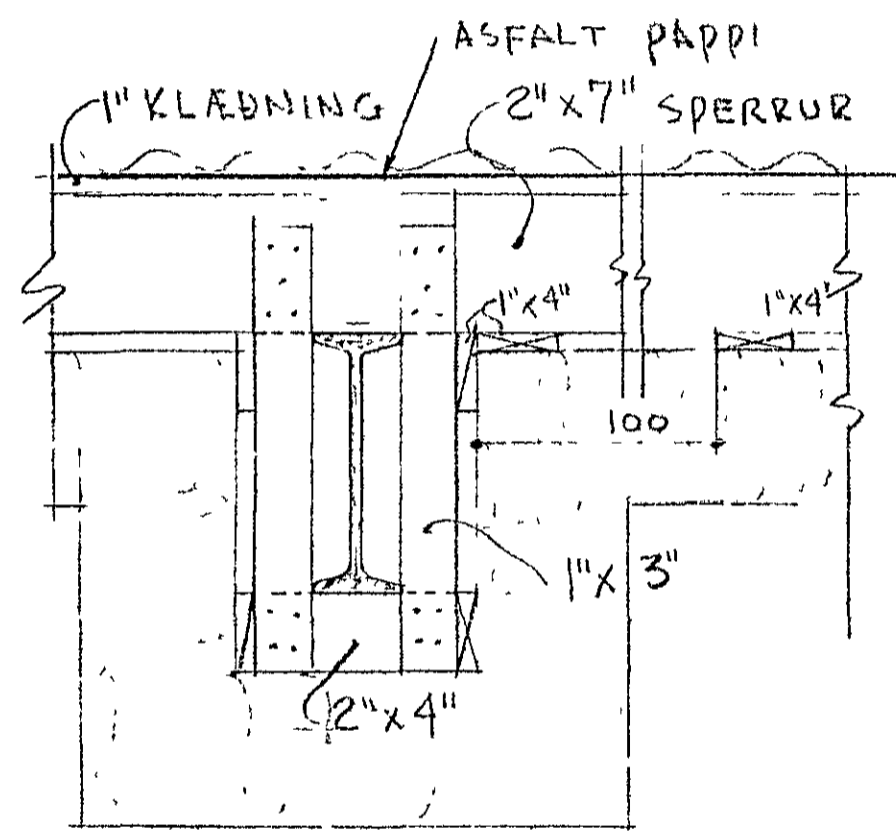


unþykkt á forni byggs 79a-
 sáindar 26.2.1964
 BYGGINGAUFU RÚNN
 I HAFNARFIRDI

Jóni Þorgeirsson

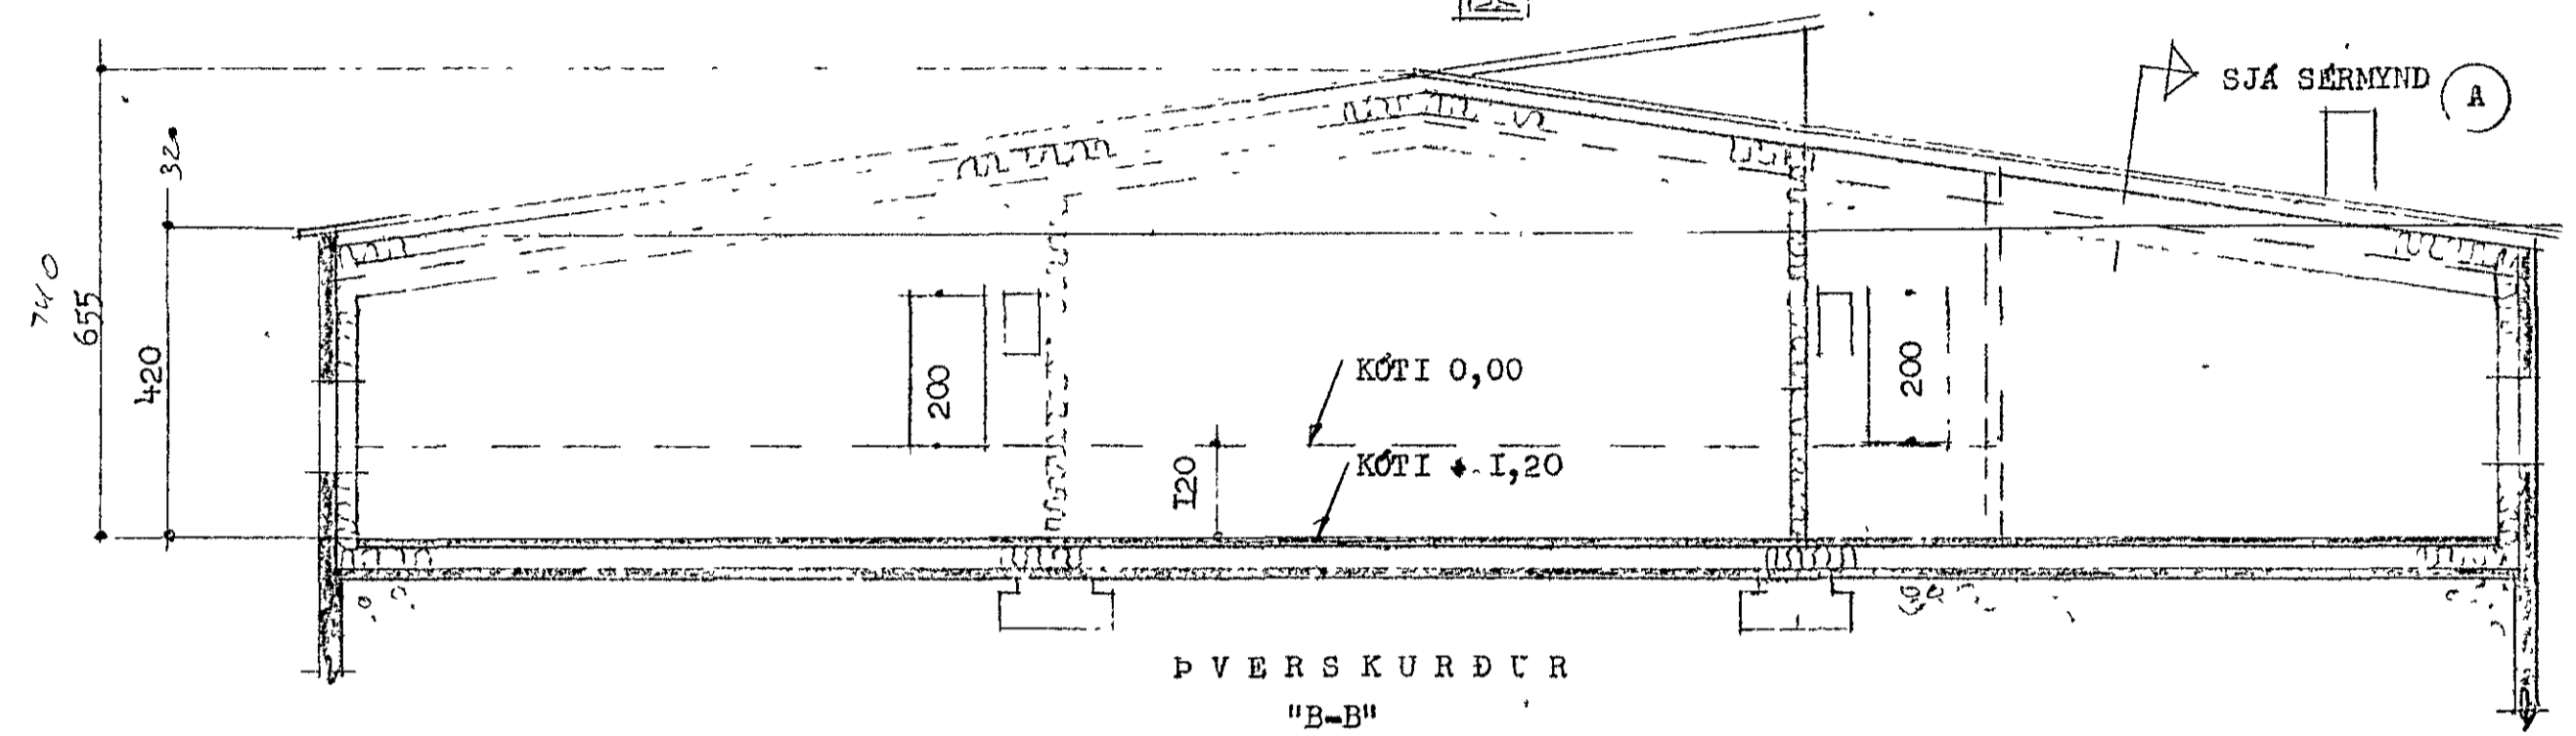

SÉRMYND A
 FESTING Á SPERRU OG
 EINANGRUN UM INP OG LOFT

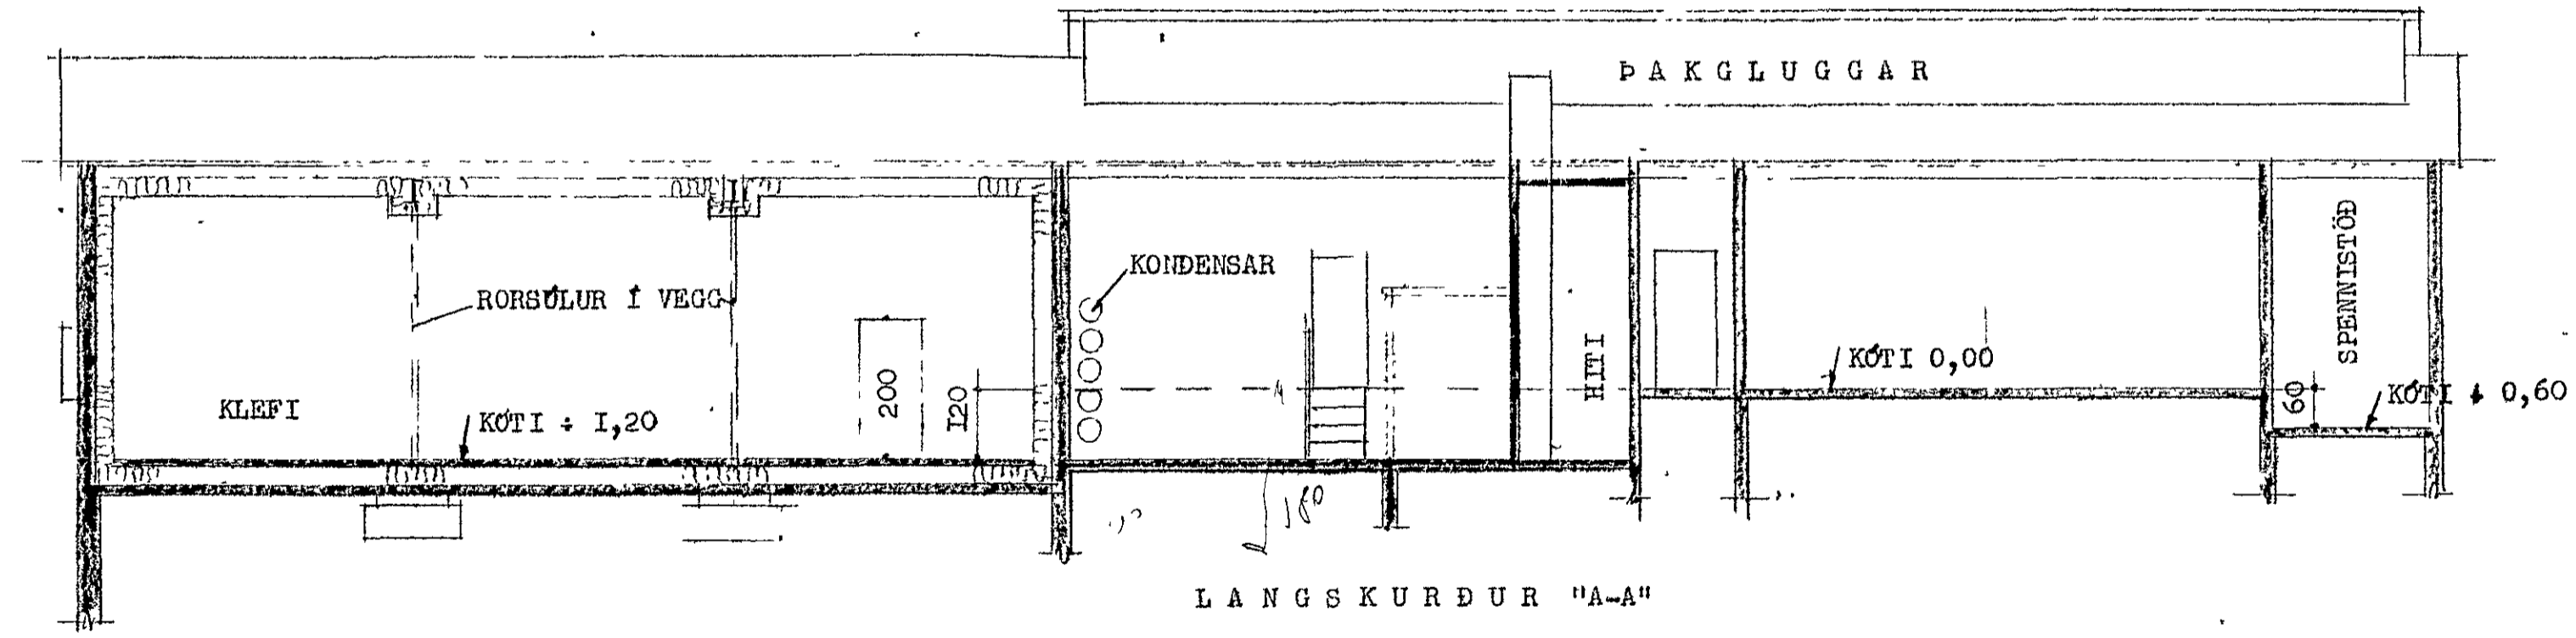

TEIKNISTOFA
 RÖGNV. JOHNSEN
 SIMI 35370
 REYKJÁVIK I MARZ 1963

RÖGNV. JOHNSEN