



ÁSNÝND Á BITA B 1.1.

ÁSNÝND Á SÚLU S 1.1


SNÝND X-X

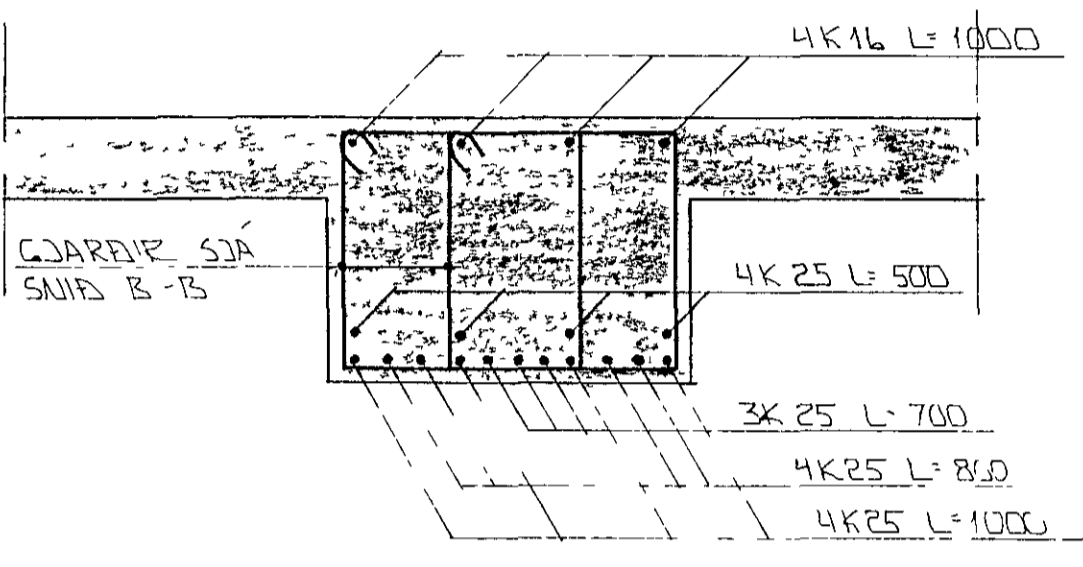


SNÝND C-C · 1 20

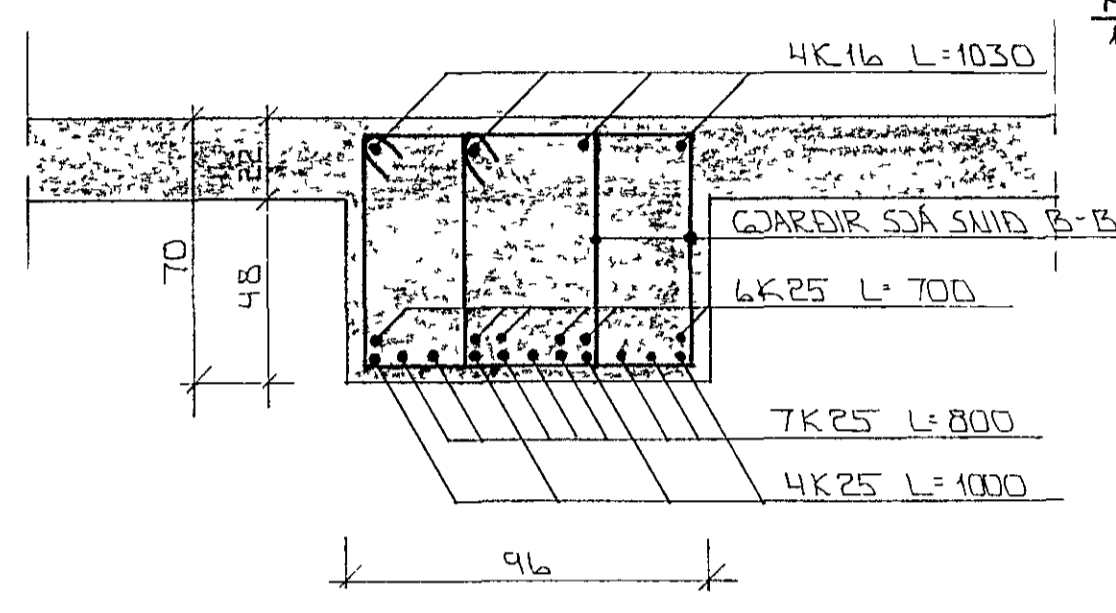


SNÝND A-A · 1 20

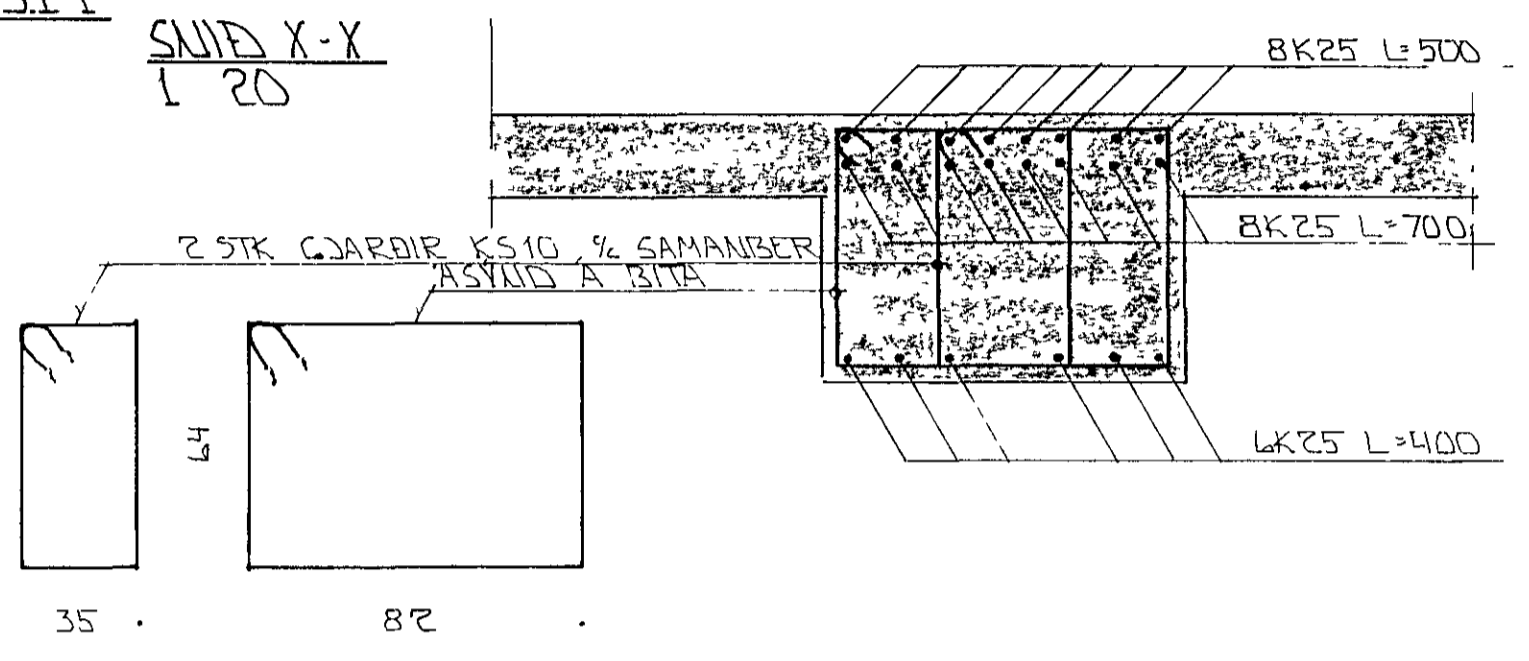


SNÝND B-B · 1 20

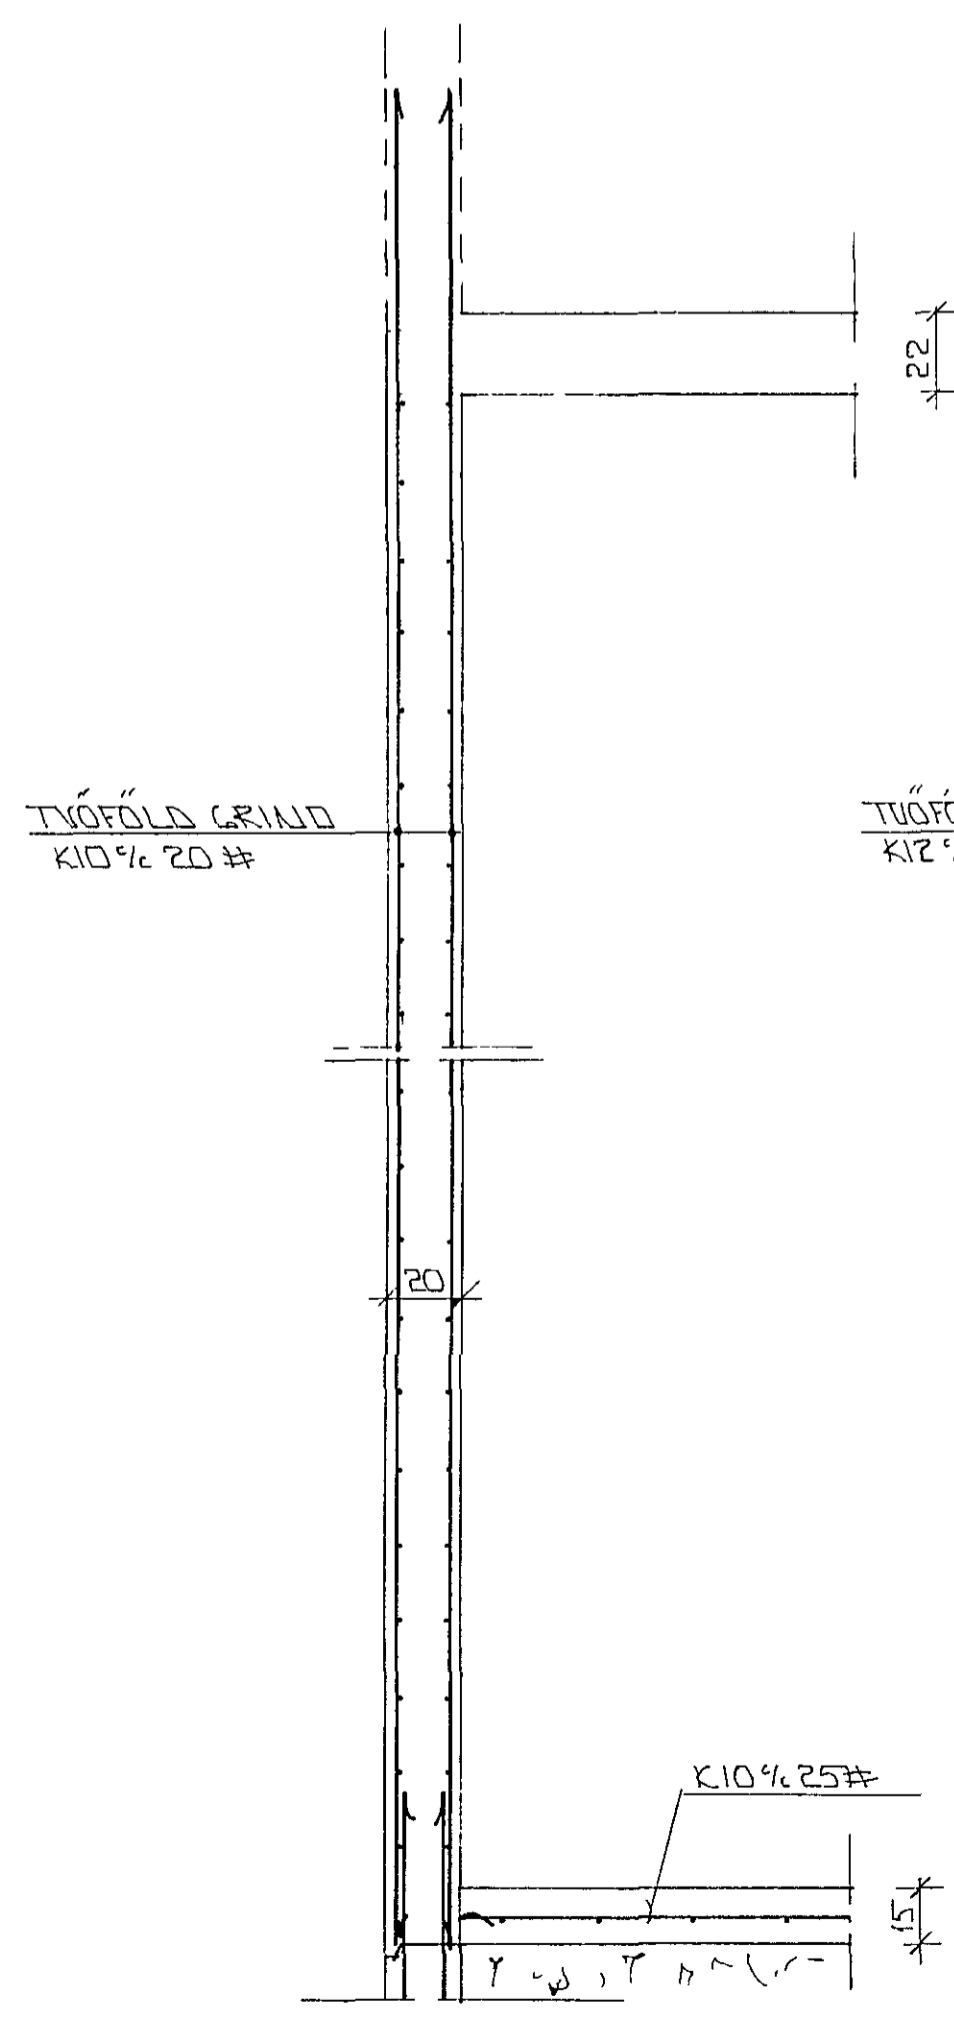


SNÝND 1 · 1 20

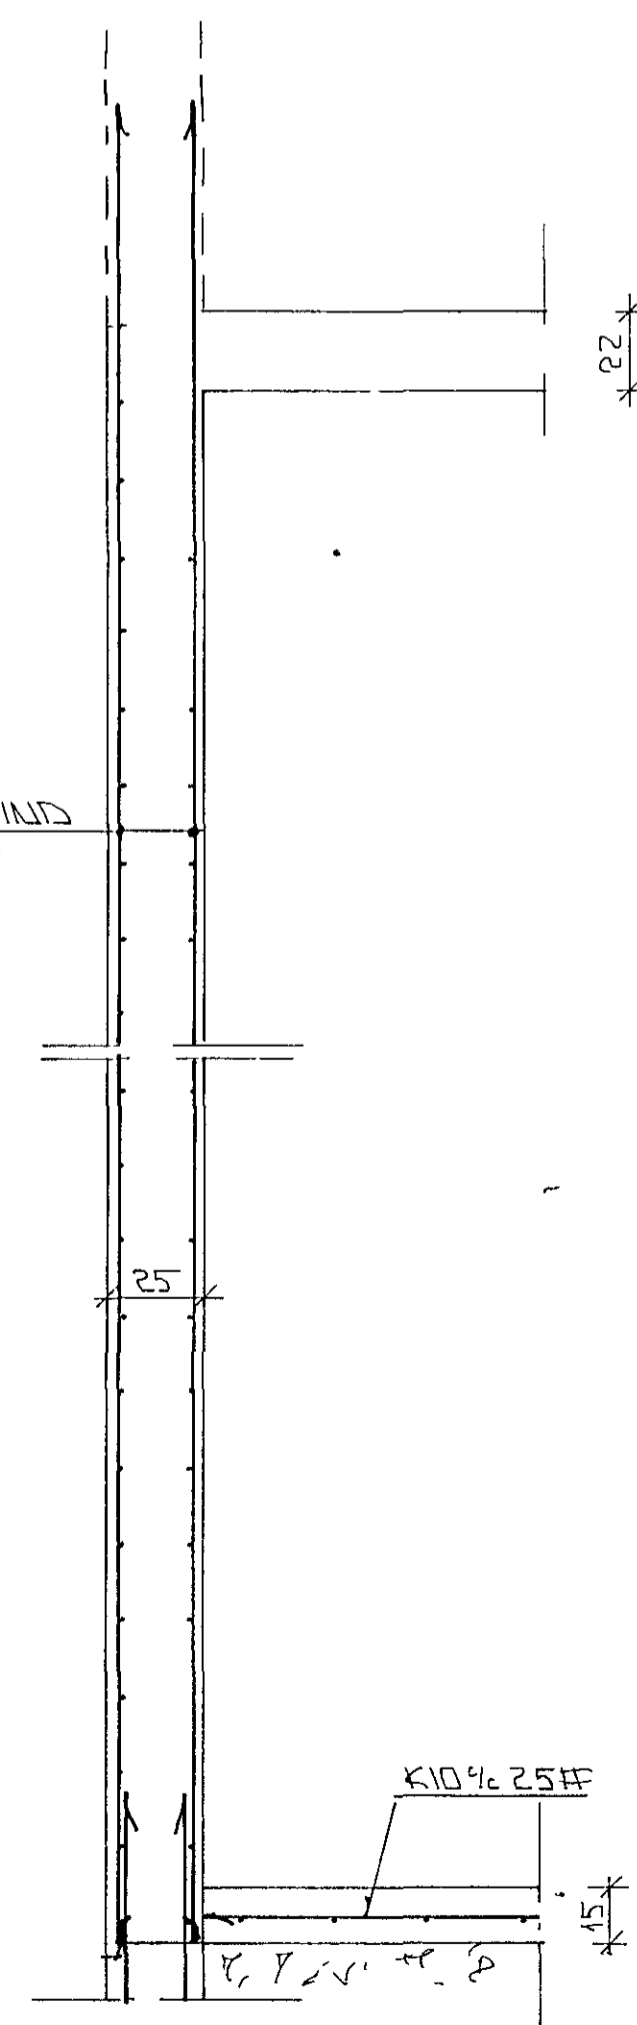


SNÝND 2 · 1 20

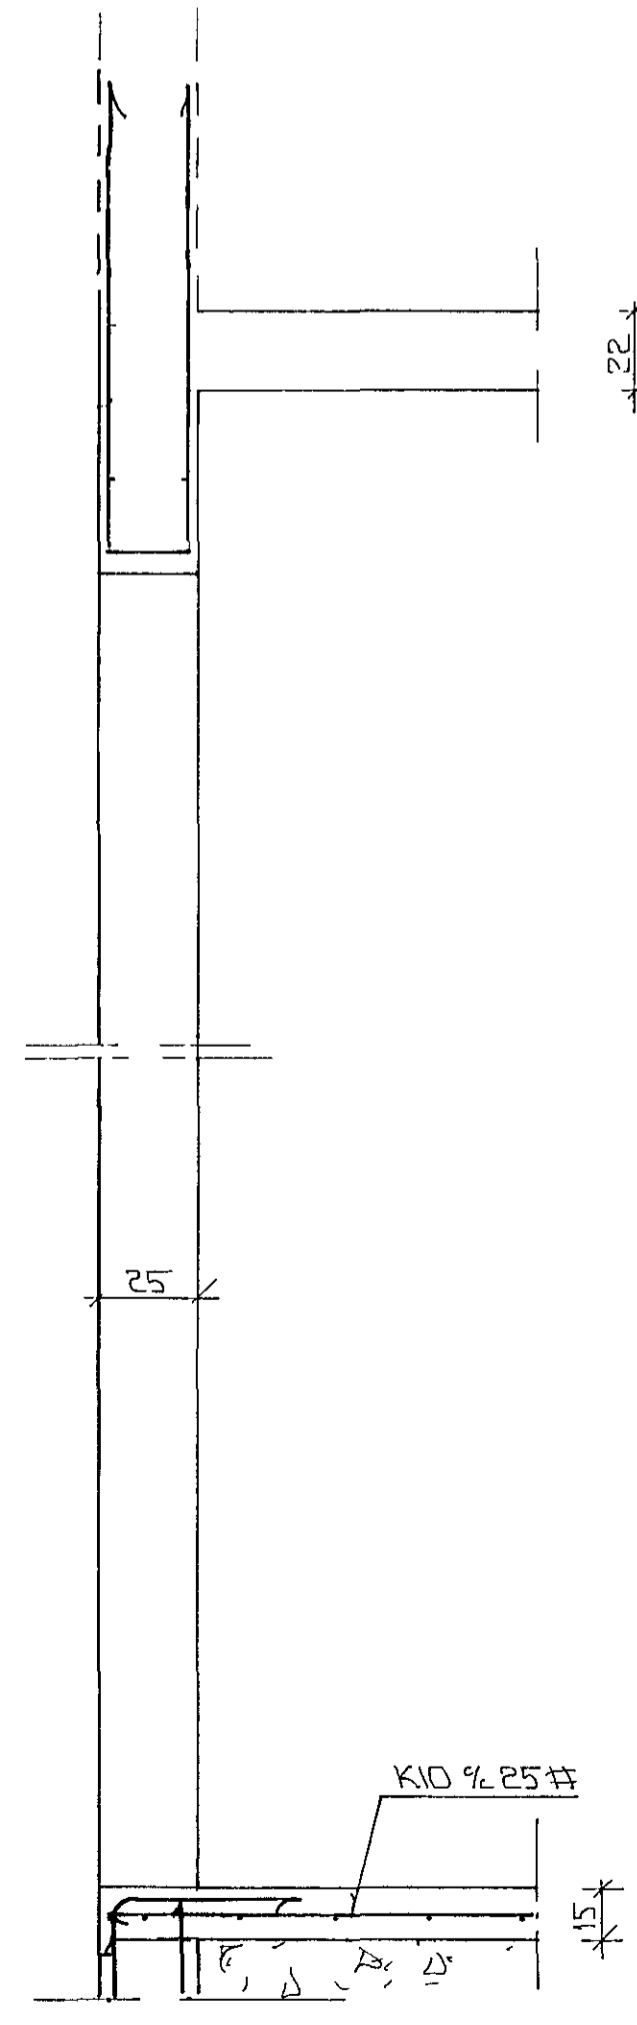


SNÝND 3 · 1 20

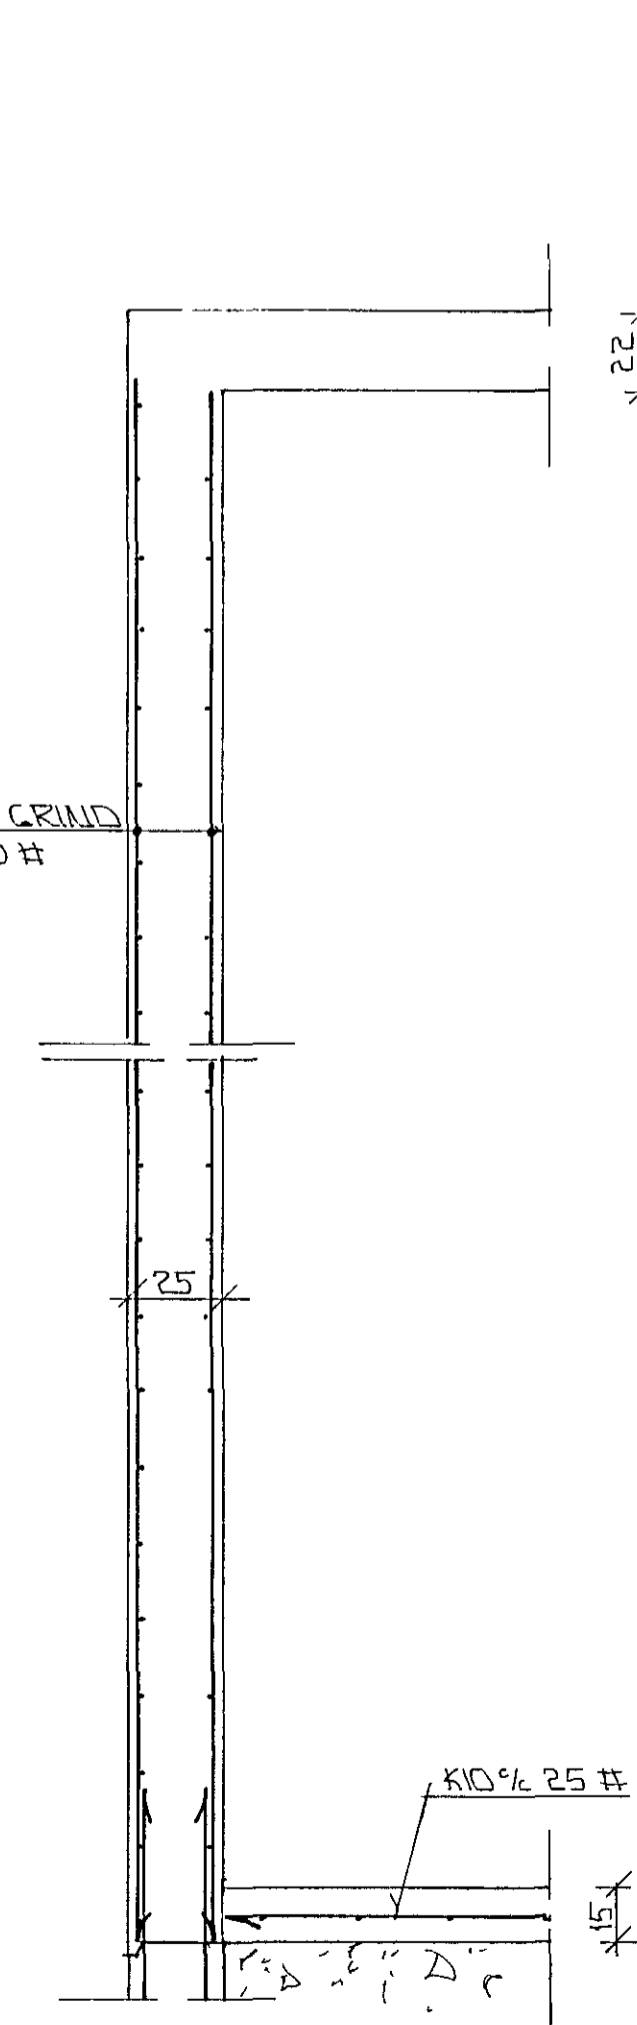

SNÝND 4 · 1 20

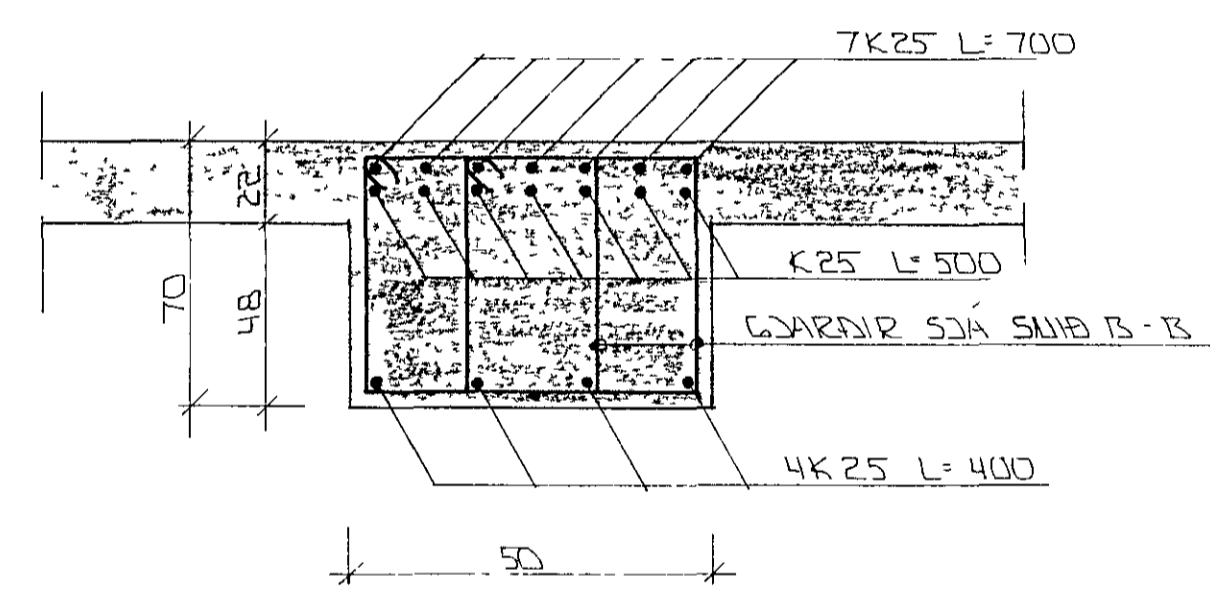

SNÝND D-D · 1 20

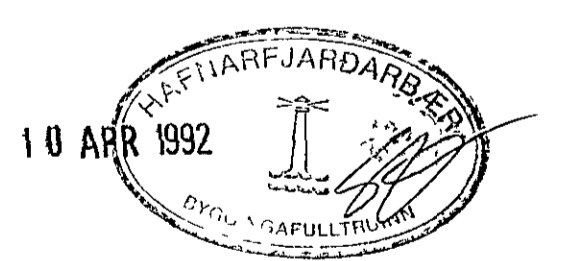

DR NR	DAGS	EDLI BREVINGAR	SIGN
			DAGS APRIL 92
HVALEYRARBRÁUT 39 HAFNARFJÖRÐUR			HANNA B
BEIÐING - SNÝND OG ÁSNÝND Á SÚLU OG BITA			TEIKNAD GH
MELIKV			VERK NR 9205
SIGURÐUR ÞORLEIFSSON TEKNIFRÆÐINGUR P.T.P.I.			BLAD NR 1-03
STRANDGÖTU 11 HAFNARFJÖRÐUR SIMI 54751/54255			