



A, 1:20

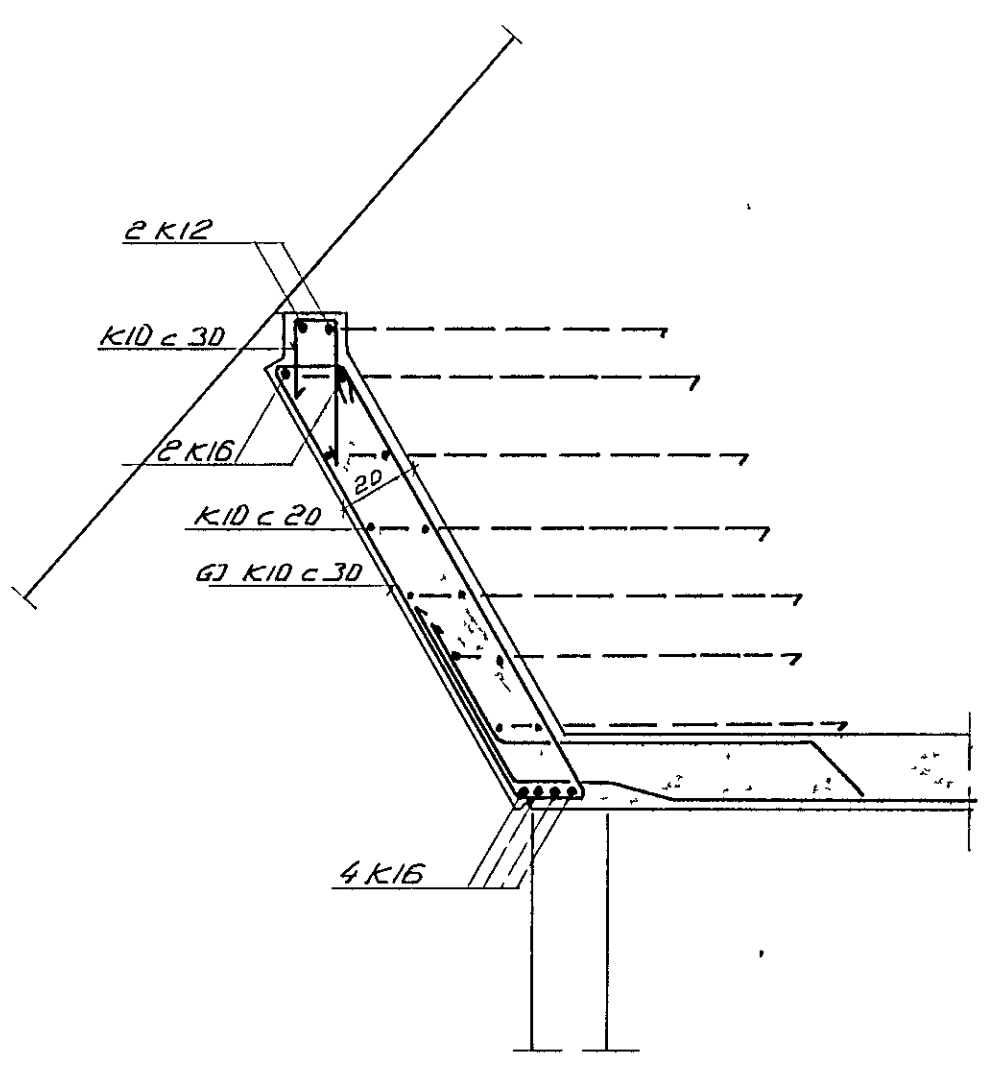


A, 1:20

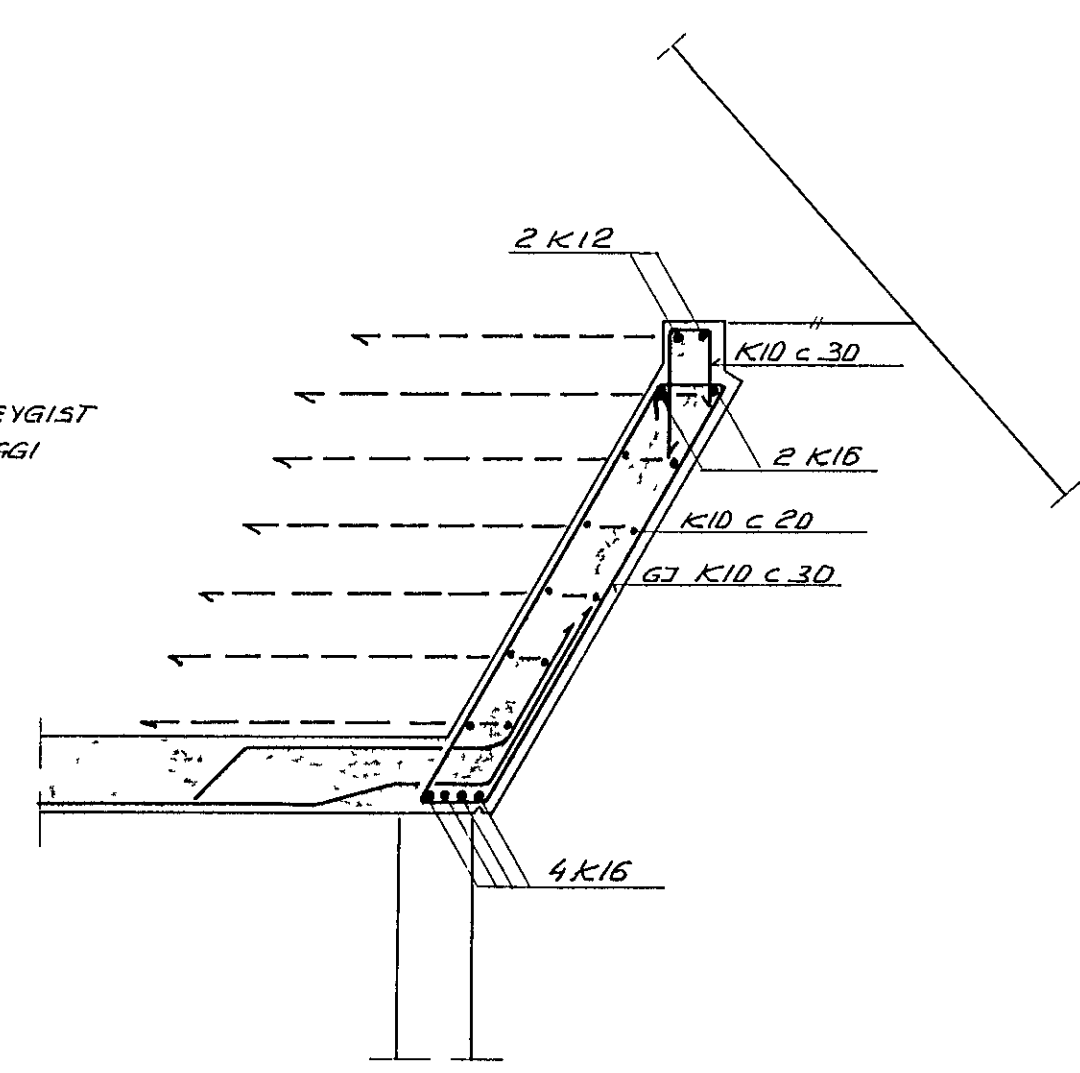


ATH LÁRÉTT JÁRN BEYGLIST 100 CM INNI VEGGI


B, 1:20

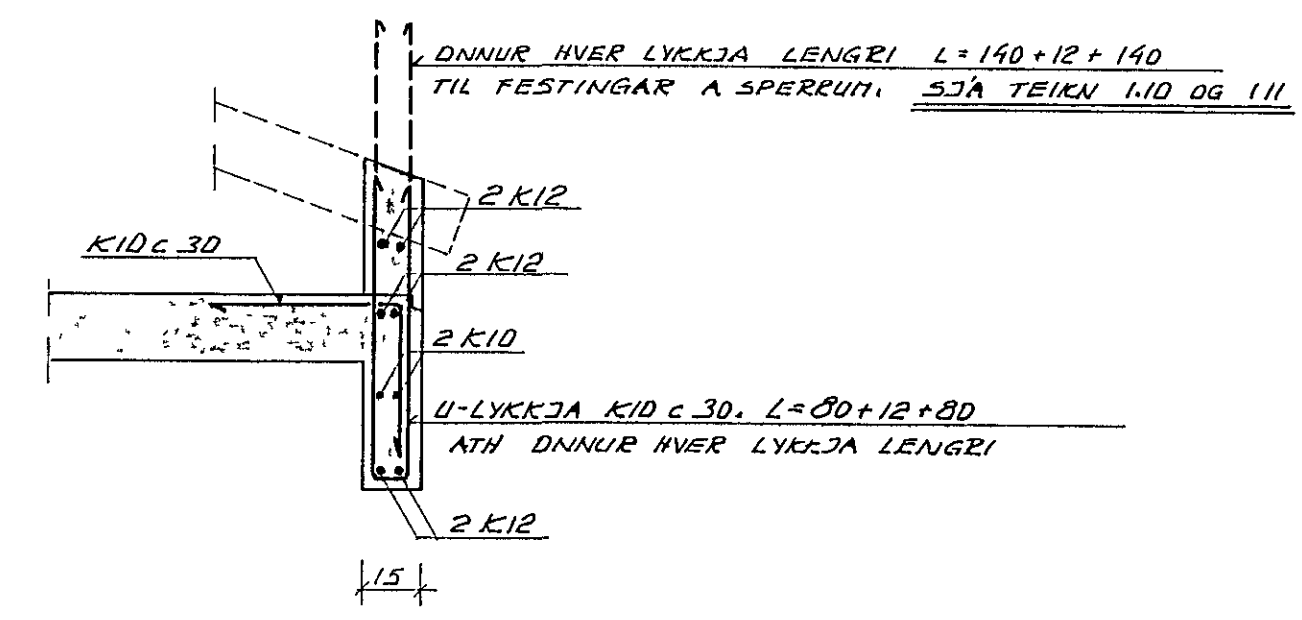


S, 1:20

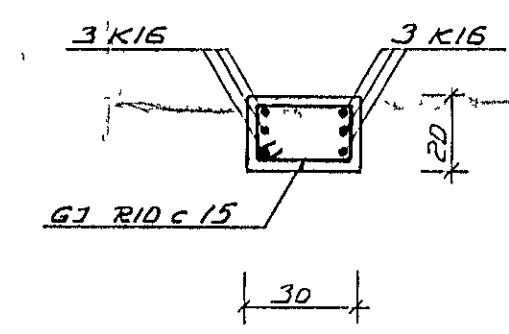


S1, 1:20

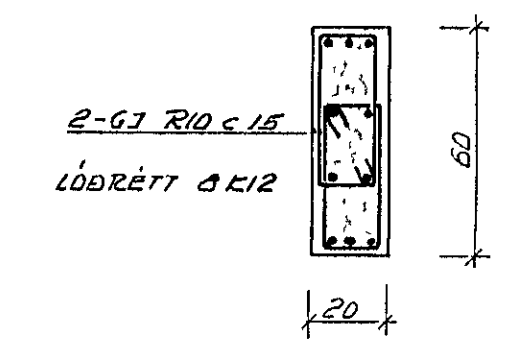


S2, 1:20

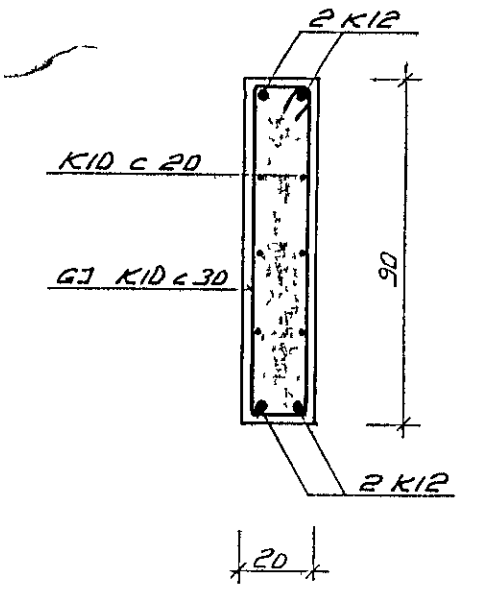

S3, 1:20

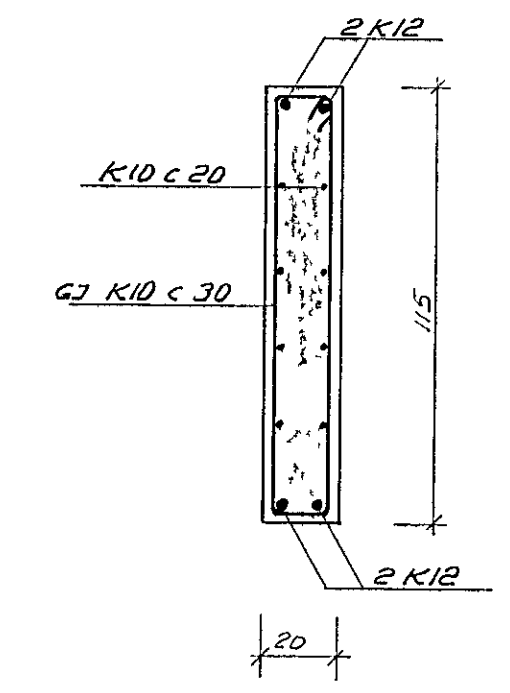


L-L, 1:20

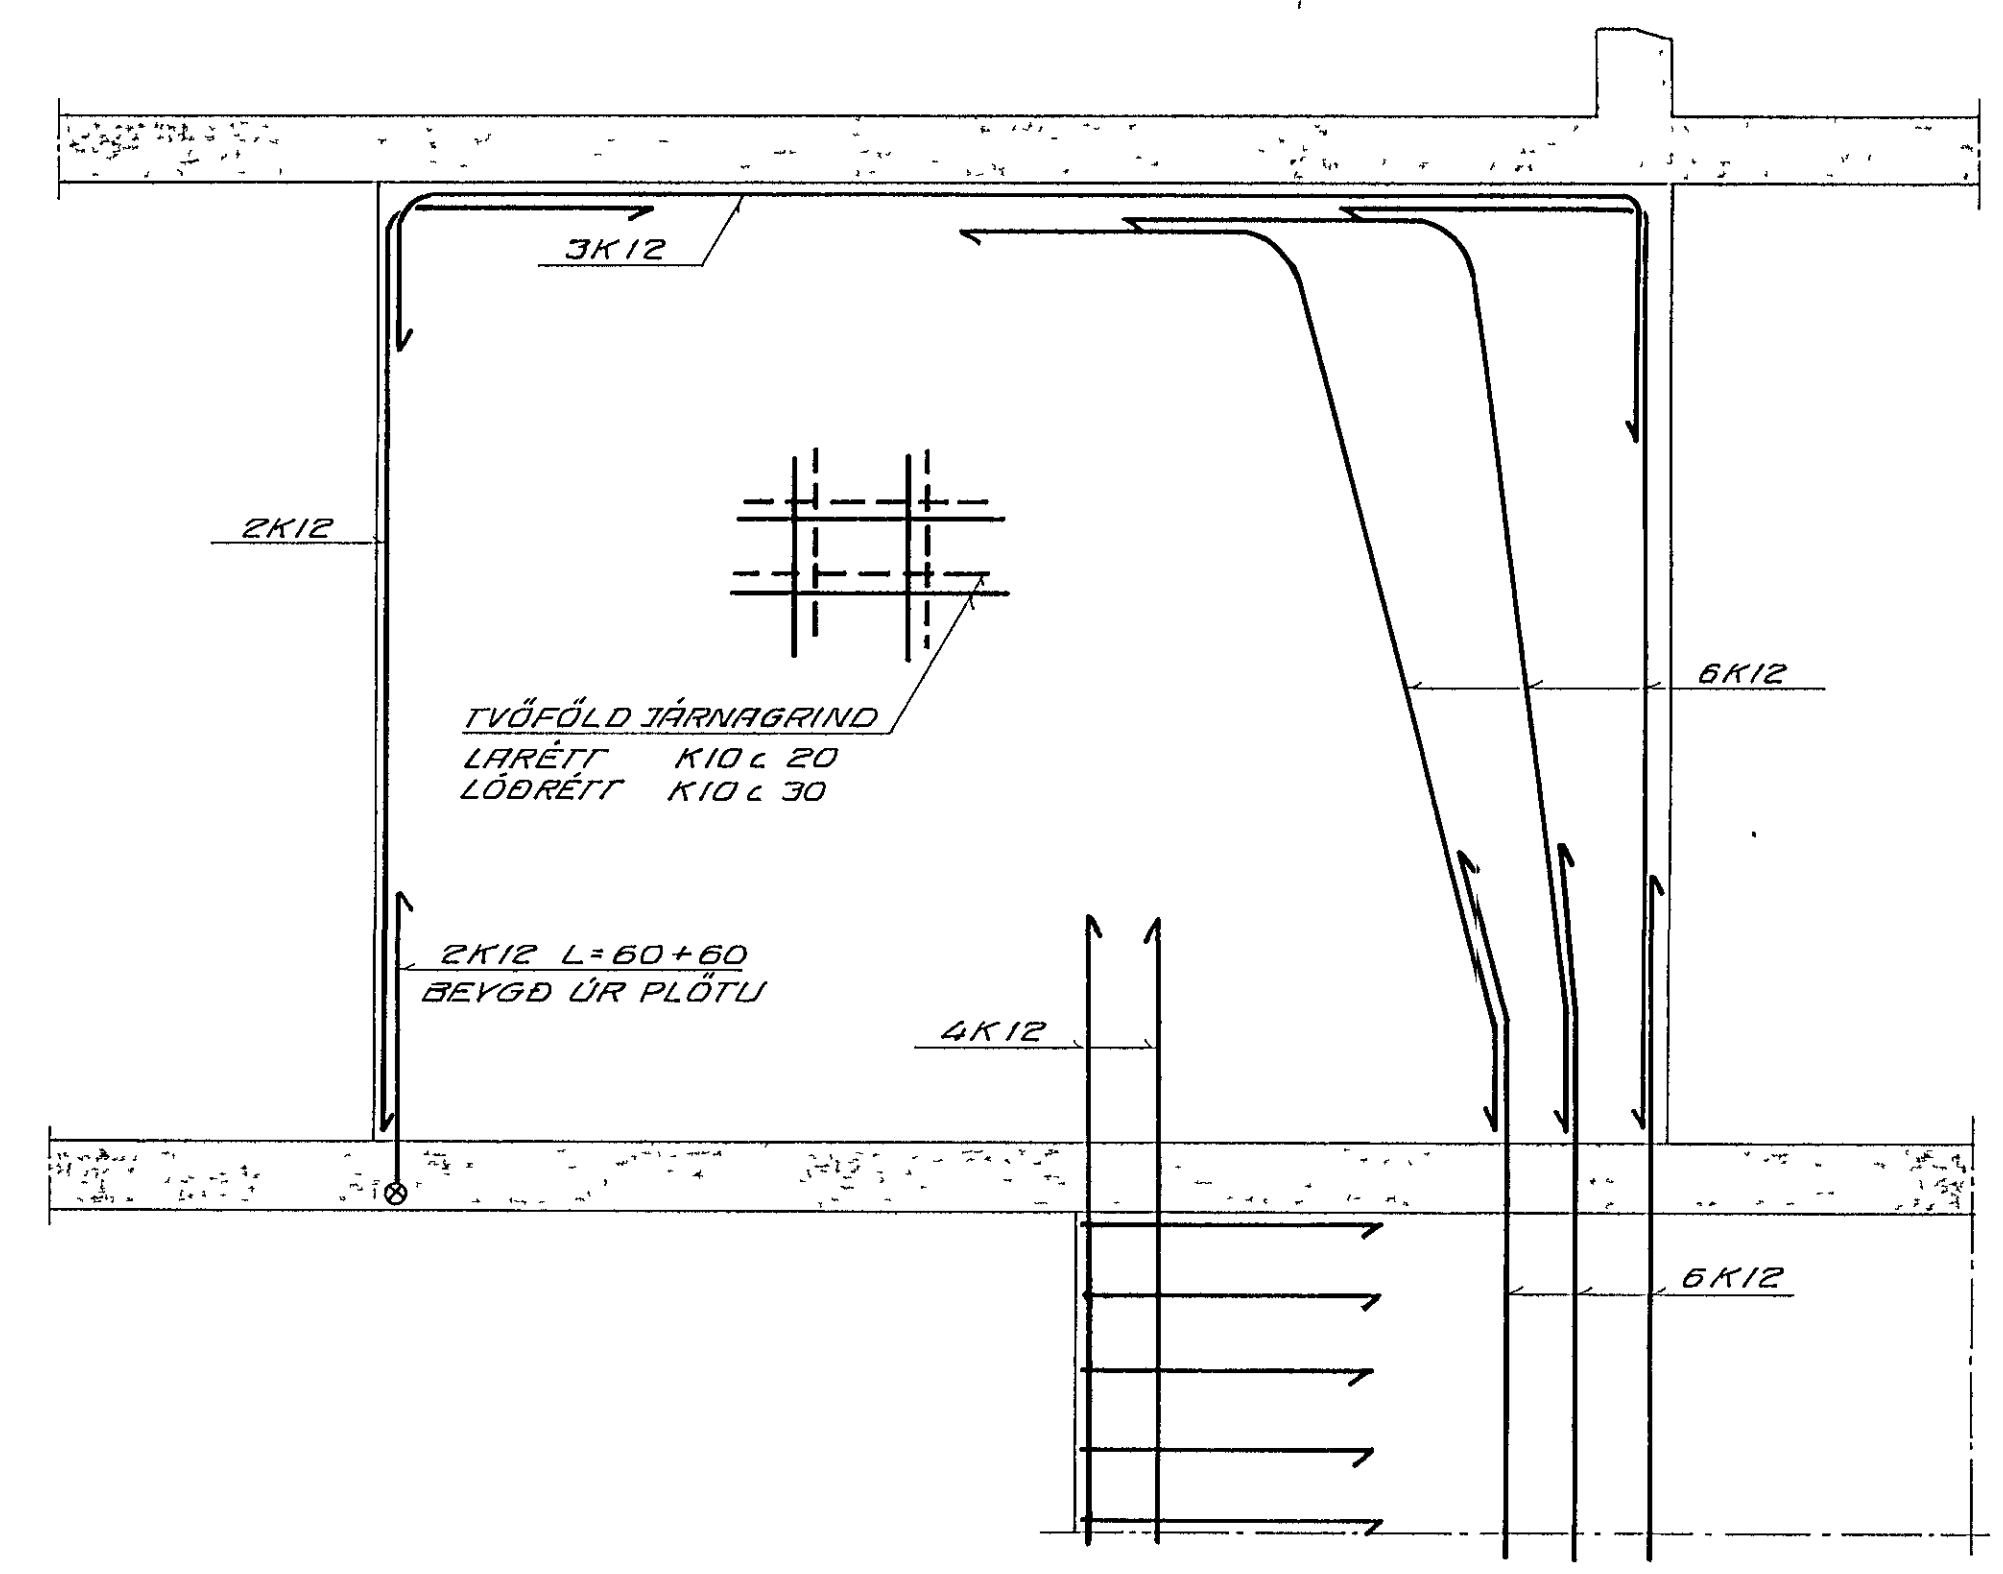



SJÁ TEIKNINGAR 105 OG 107

C, 1:20

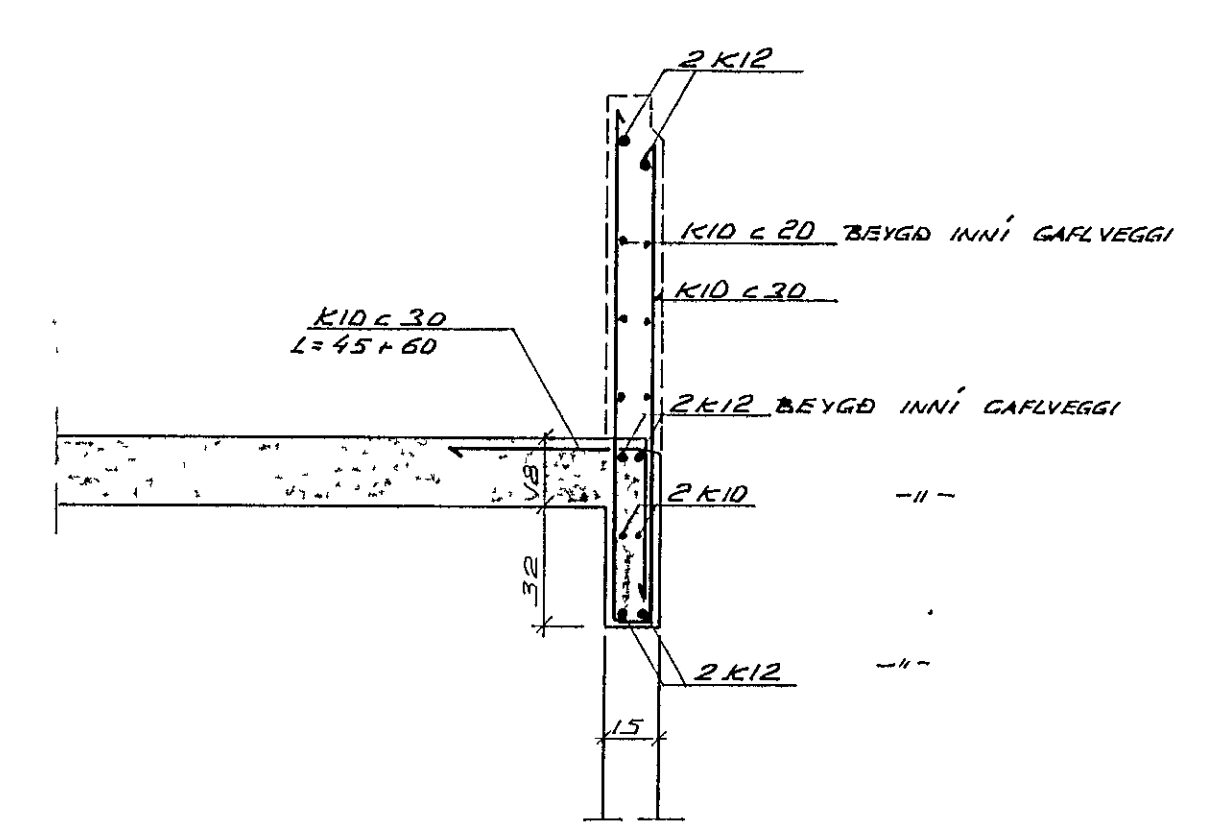

SJÁ TEIKNINGU 107

D-D, 1:20

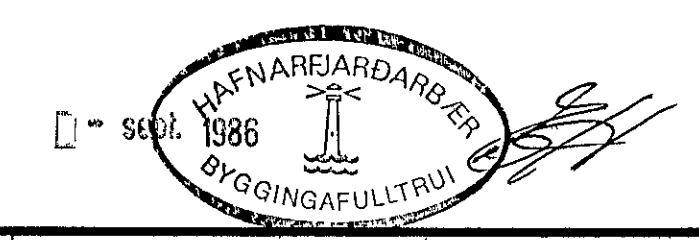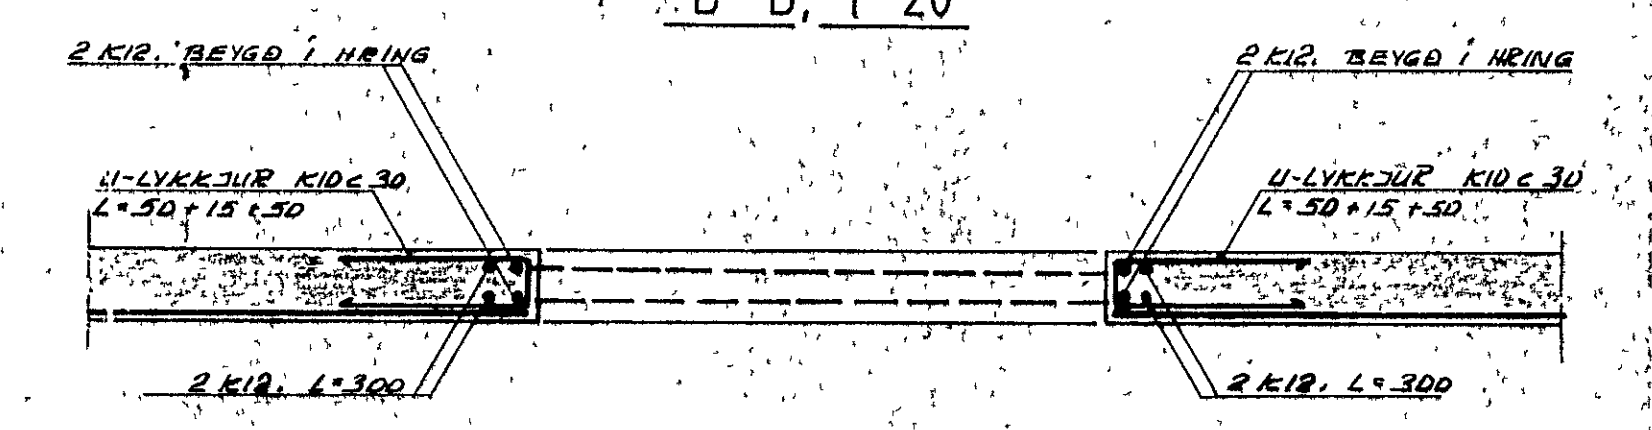

FORSJÁ Verkfæðistofa Skólavörðungsg. 3 Reykjavík S.24090 N.nm.2367-5374		HVAMMABRAUT NR. 14 OG 16, H	
VEGGIR OG PLATA		108	
YFIR 2 OG 3 HÆÐ			
SÉRMYNDIR			
H JLS	F JLS/ST	D 22 09 83	
K 1 20			