


GRUNNMYND ÞAKVIKKIS 1:50

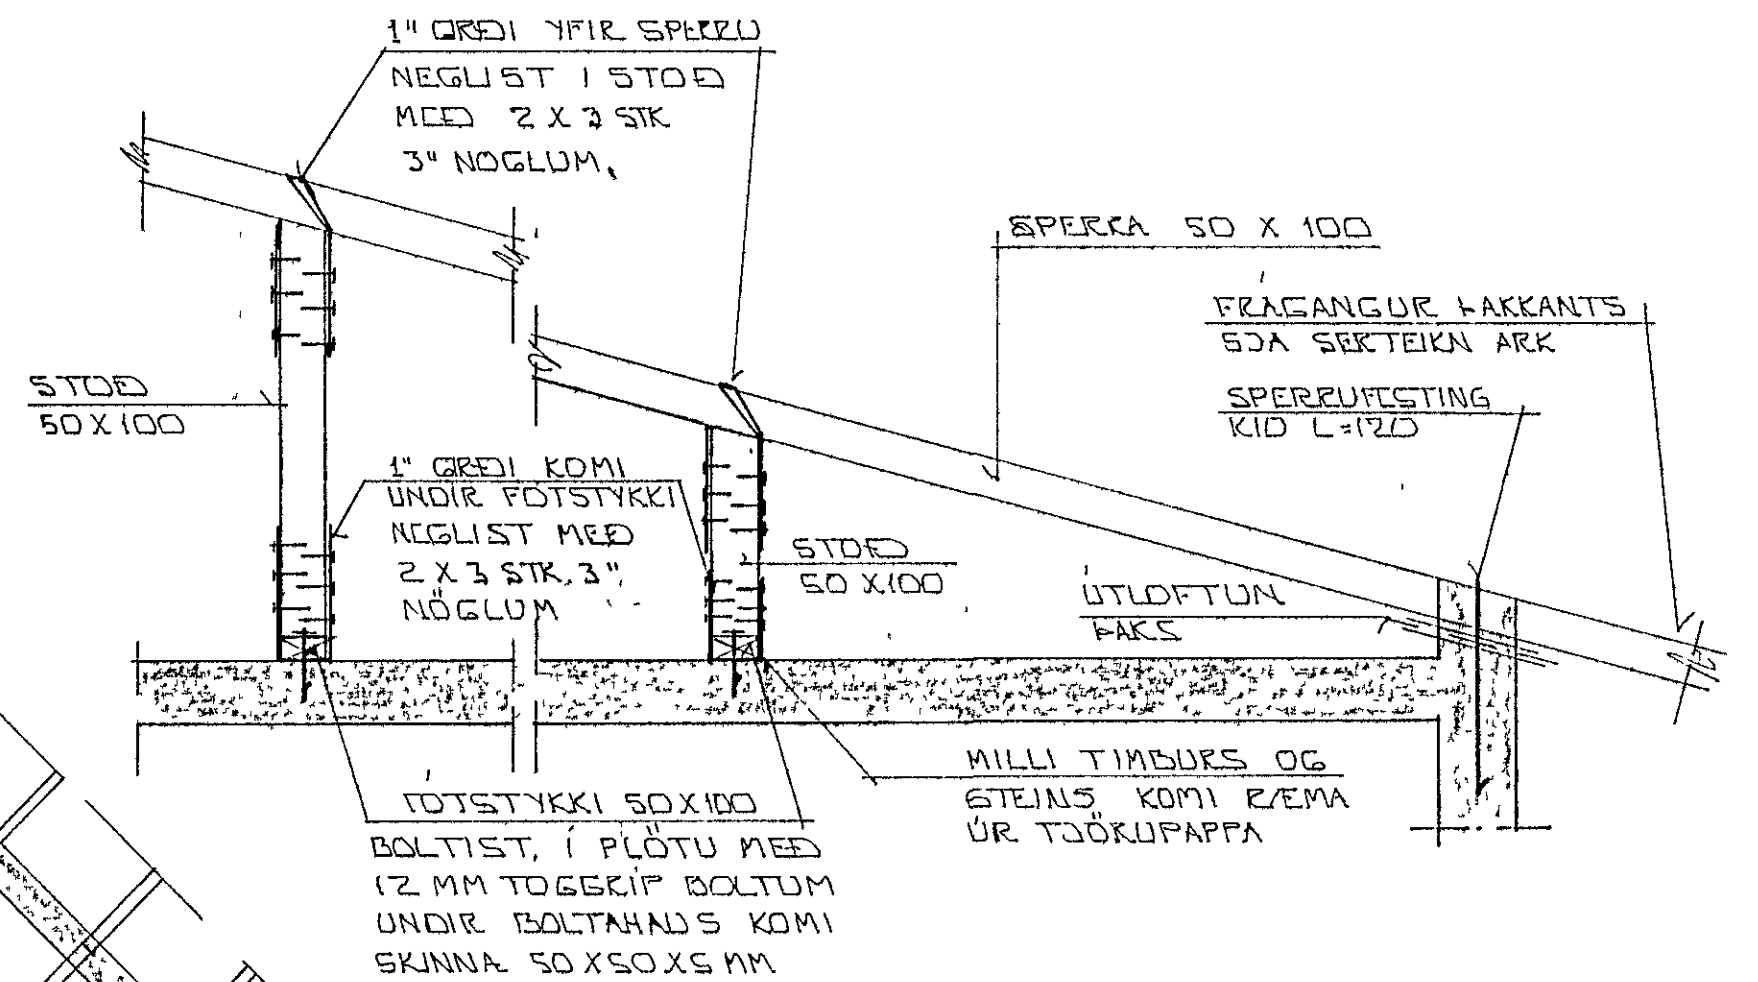

SNIED A - 1:20

SKÝRINGAR

ALMENNAR SKÝRINGAR SÁ BL. NR. 1-01



12 JAN 1993

Adalsteinn Þorleifsson

01	JAN '93	VALMASPERRUR BR 1 50 X 100 BRETT VÍÐ STÓL	GH
BR NR	DAGS	EDLI BREYTINGAR	SIGN
HÖRGSHOLT II HAFNARFIREI			DAGS '92
GRUNNMYND ÞAKVIKKIS			HANNAÐ
SNIED I ÞAK.			TEIKNAD
MELIKV. 1:50 1:20			VERK NR
SIGURÐUR ÞORLEIFSSON TEKNIFRÆÐINGUR F.T.F.I			9221
STRANDGÖTÚ II HAFNARFIREI SIMI 54751/54255			BLAD NR
			1-06