


GRUNNMYND ÞAKVIKKIS 1:50

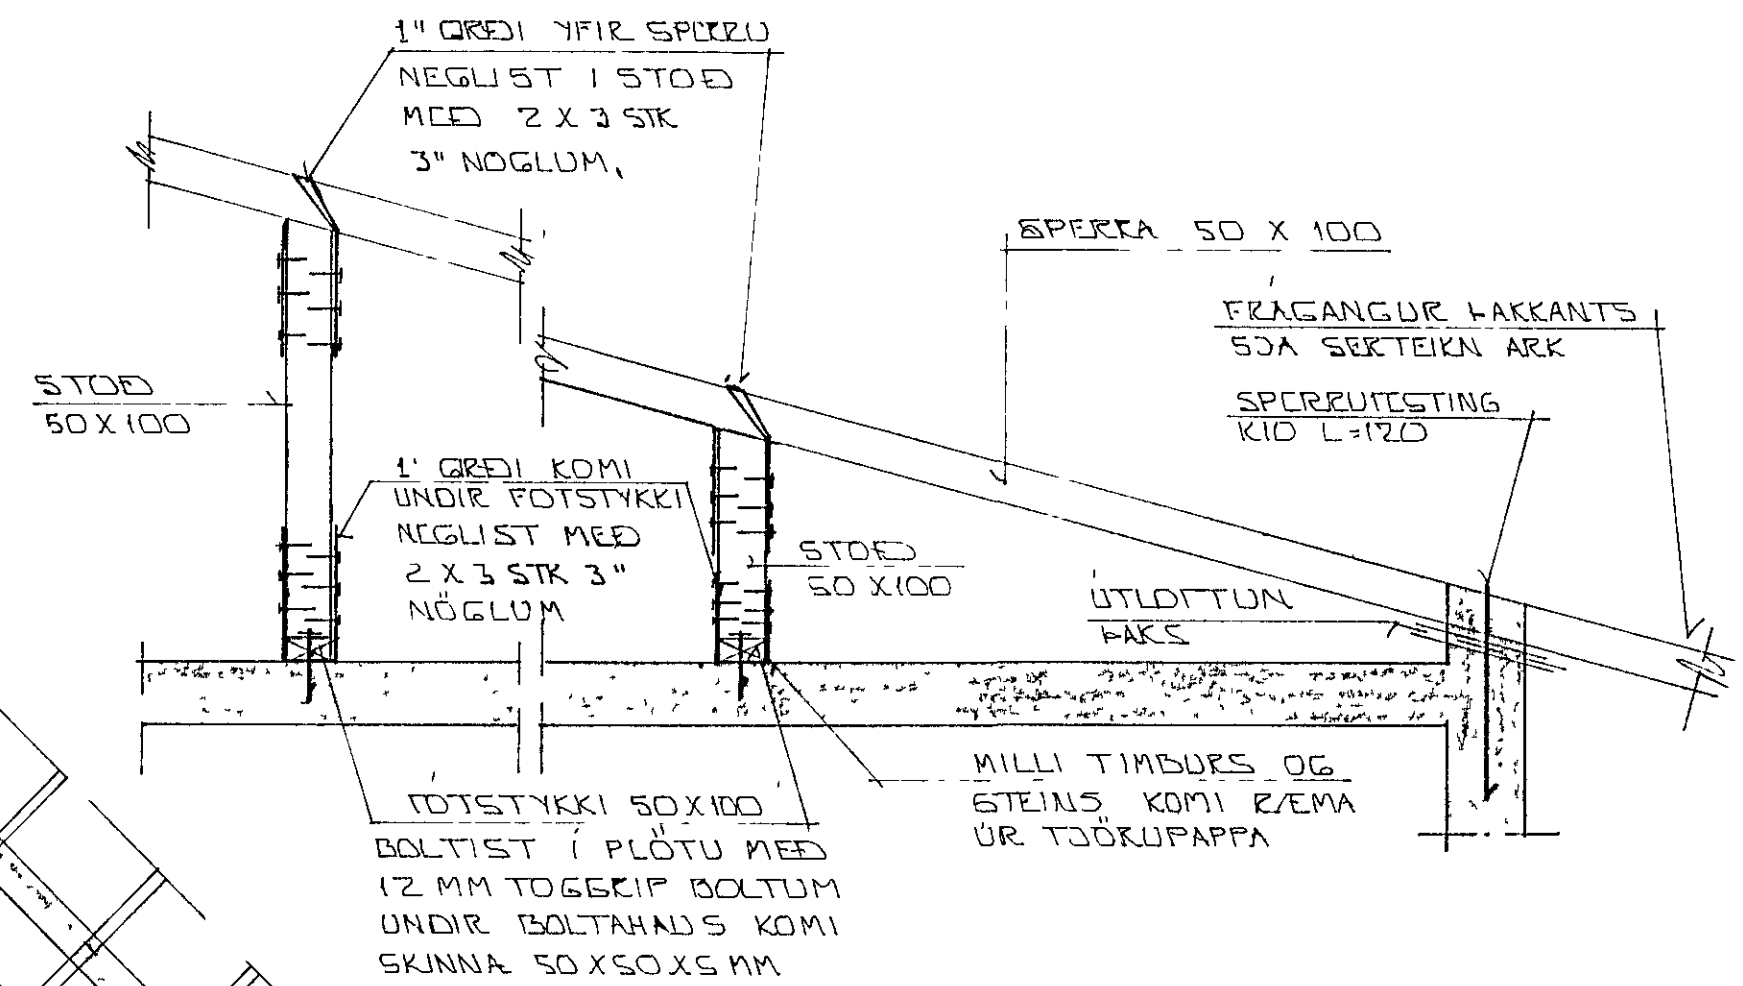

SNID A - 120

SKÝRINGAR

ALMENNAR SKÝRINGAR SÁ BL. NR. 1-01

26 OCT 1992

BR NR	DAGS	EDLI BREVINGAR	SIGN
		HÖRGSHOLT 11 HAFNARFIRÐI	DAGS '92
		GRUNNMYND ÞAKVIKKIS	HANNA
		SNID 1 ÞAK	TEIKNAN
		MELIKV 1:50 1:20	VERK NR
		SIGURÐUR ÞORLEIFSSON	9221
		STRANDGÖTU 11 HAFNARFIRÐI	BLAD NR
		SÍMI 54751/54255	1-06