



GRUNNMYND ÞAKVIKKIS 1:50

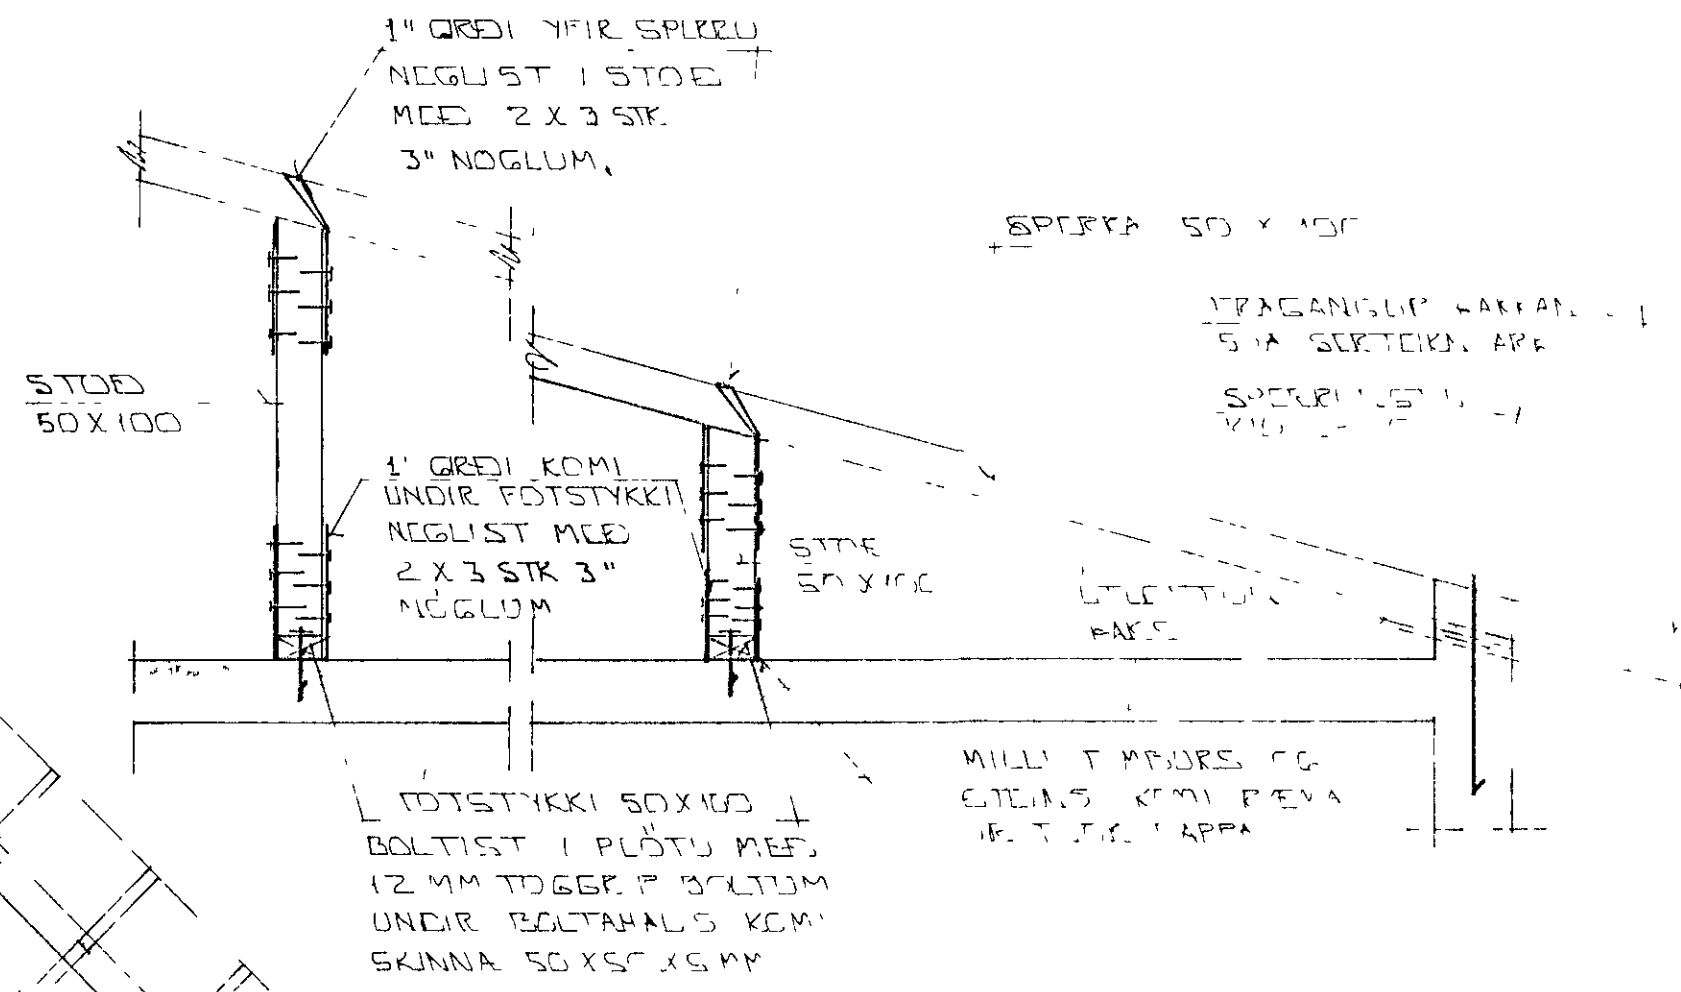

SNID A - 1:20

SKYRINGAR

ALMENNAR SKYRINGAR SJA BL NR 1-01

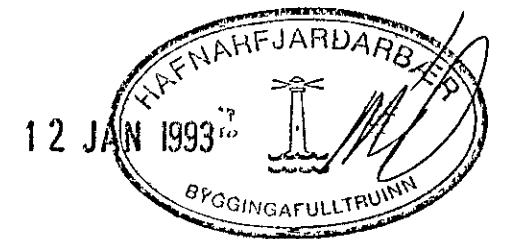

*Stefnir alls tekn ógæld*

|                            |  |                        |  |                             |  |                  |  |
|----------------------------|--|------------------------|--|-----------------------------|--|------------------|--|
| BR NR                      |  | DAGS                   |  | EDLI BRESTINGAR             |  | SIGI             |  |
| HÖRGSHOLT II HAFNARFJÖRÐUR |  | GRUNNMYND ÞAKVIKKIS    |  | SNID I ÞAK                  |  | MELIKV 1:50 1:20 |  |
| SIGURÐUR ÞORLEIFSSON       |  | TEKNI FRÉÐINGUR F.T.F. |  | STRANDGÖTU 11 HAFNARFJÖRÐUR |  | SÍM 54151/54255  |  |
| 1-016                      |  | 1221                   |  | 1-016                       |  | 1-016            |  |